

NOTE


This drawing is not to be scaled. All dimensions to be checked on site, report any discrepancies to the Design Services Office. All drawings to be read in conjunction with specifications where applicable.
© Design Services




1. A - Shop Front Elevations (As Proposed)
• NNW Facing Scale - 1:50@A1




2. B - Shop Front Elevations (As Proposed)
• WSW Facing Scale - 1:50@A1

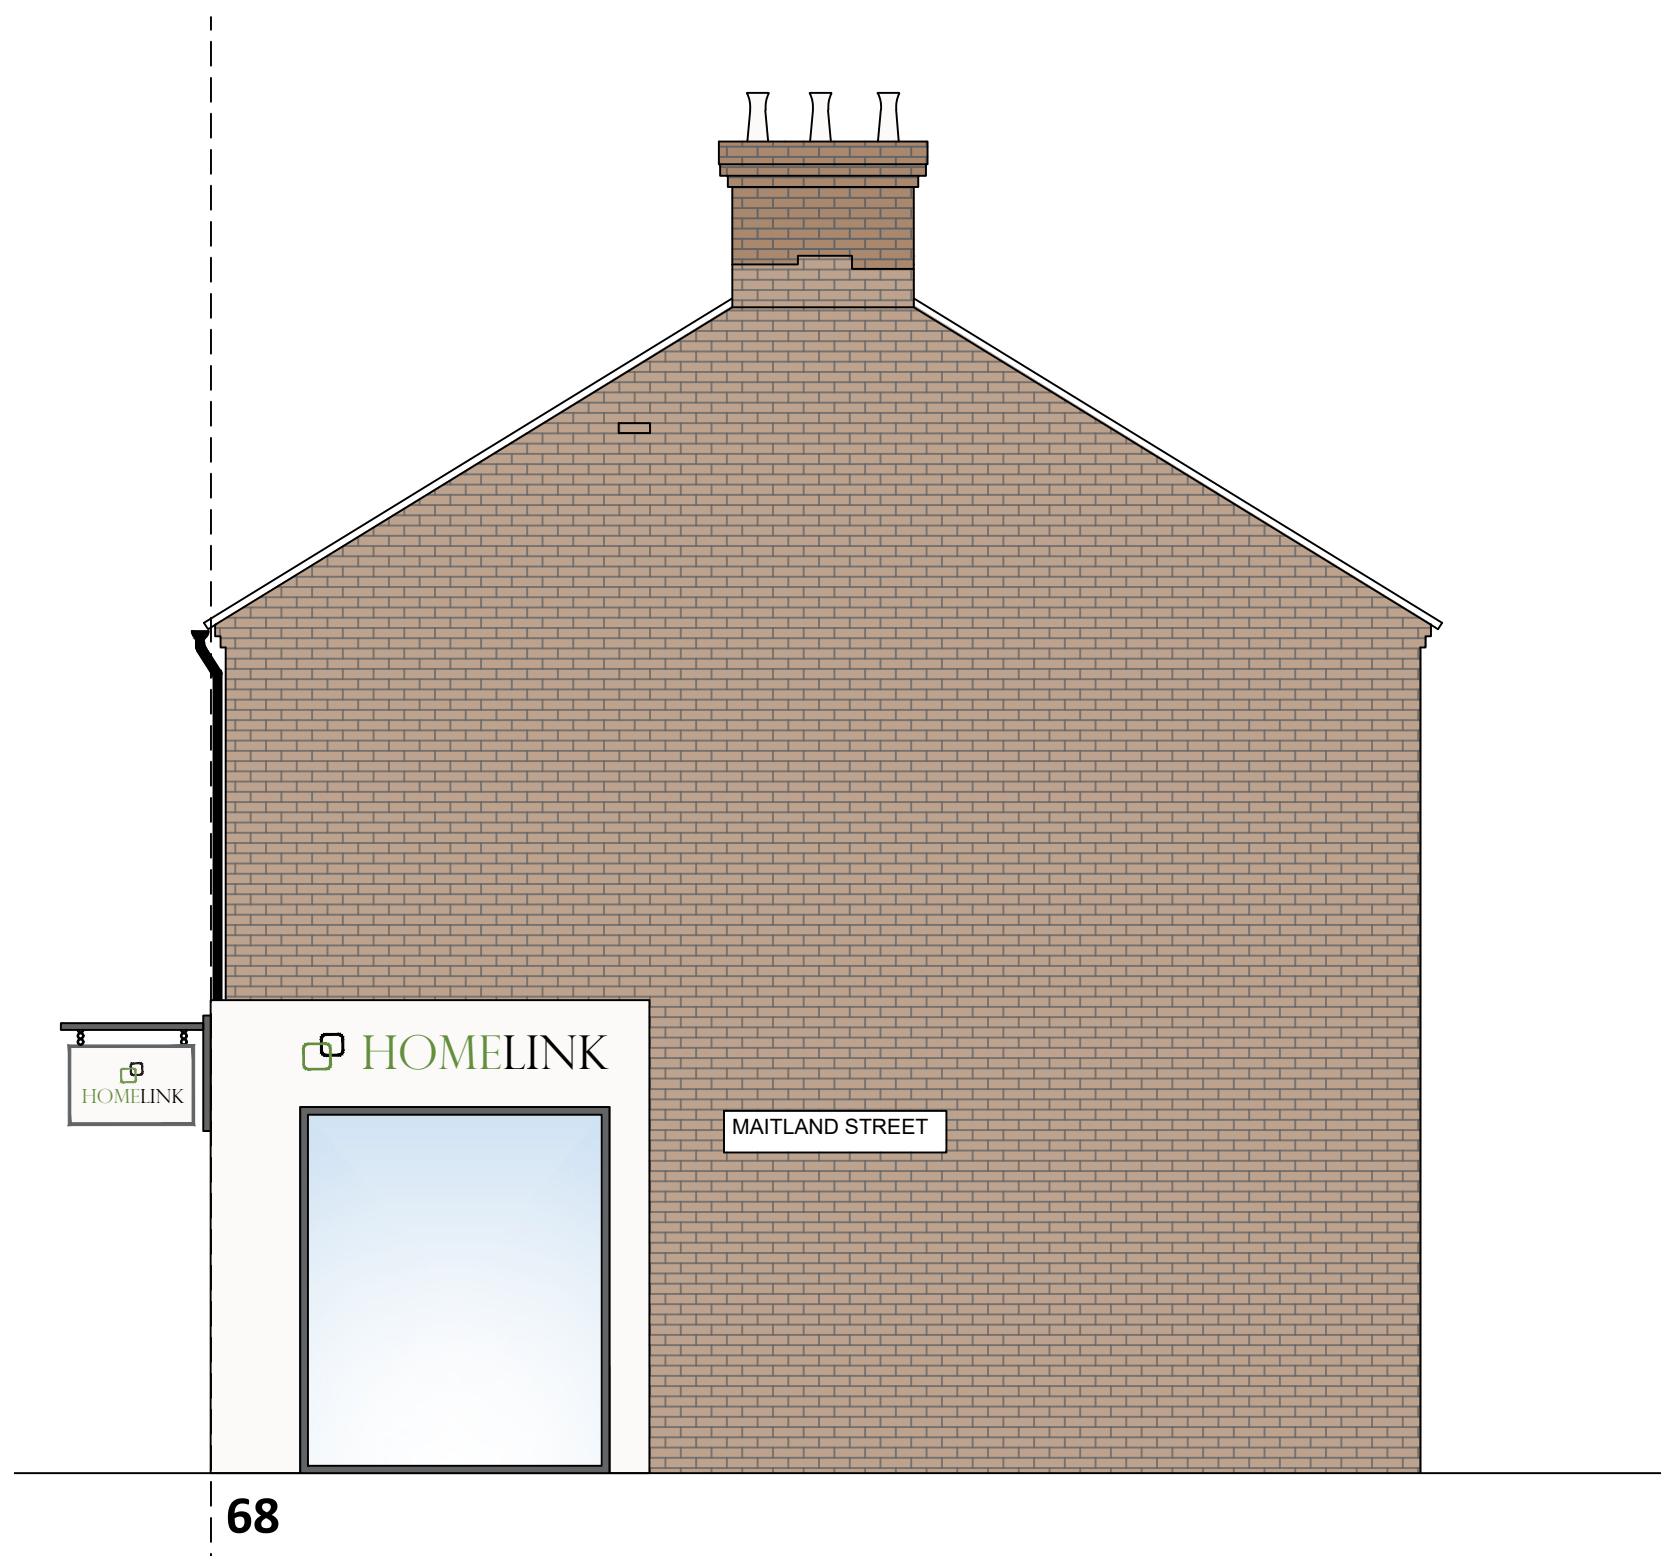

3. C - Shop Front Elevations (As Proposed)
• ENE Facing Scale - 1:50@A1

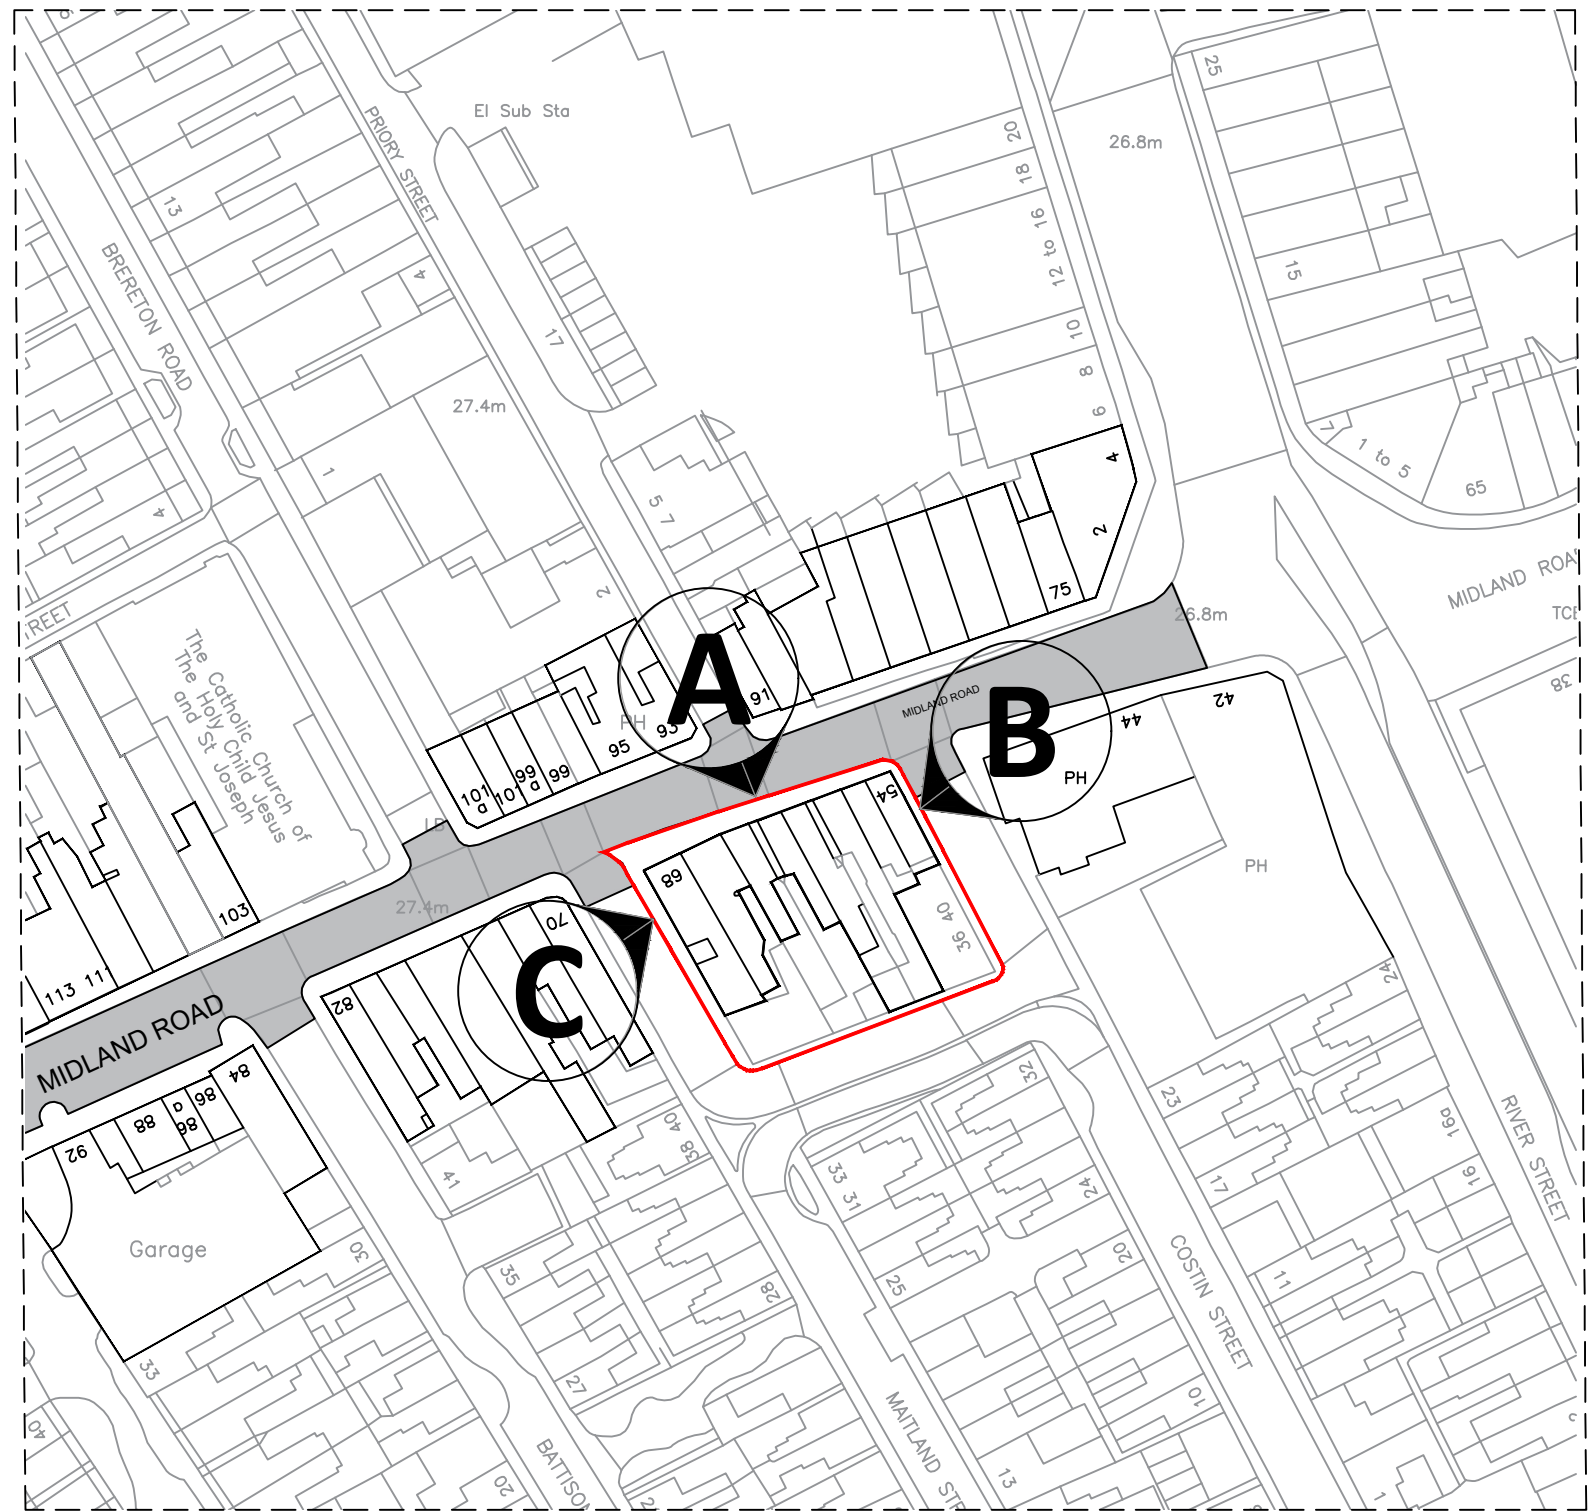

4. Block Plan
Scale - 1:1000@A1

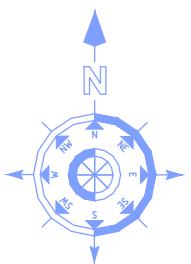

DATE	AMENDMENTS	REV	BY
 BEDFORD BOROUGH COUNCIL			
Building Services BOROUGH HALL, CAULDWELL STREET, BEDFORD, MK42 9AP Tel. (01234) 267422 Fax. (01234) 276663			
CLIENT Bedford Borough Council			
SCHEME Town Deal Midland Road Shop Fronts			
DRAWING TITLE Zone 1 Proposed Elevations			
DRG No. 21080-02			
DRG STATUS Preliminary/ Draft			
SCALE @ A1 NTS	DATE June 2022	DRAWN SF	CHECKED