
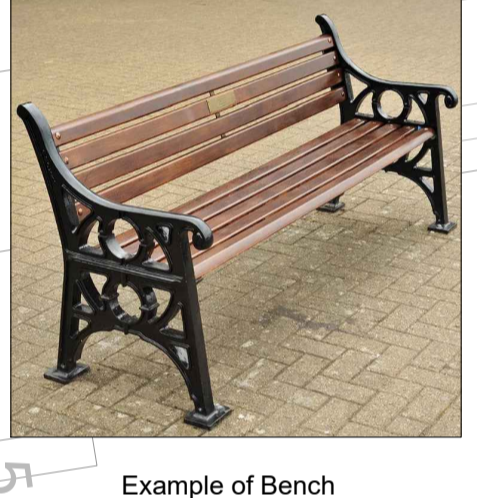
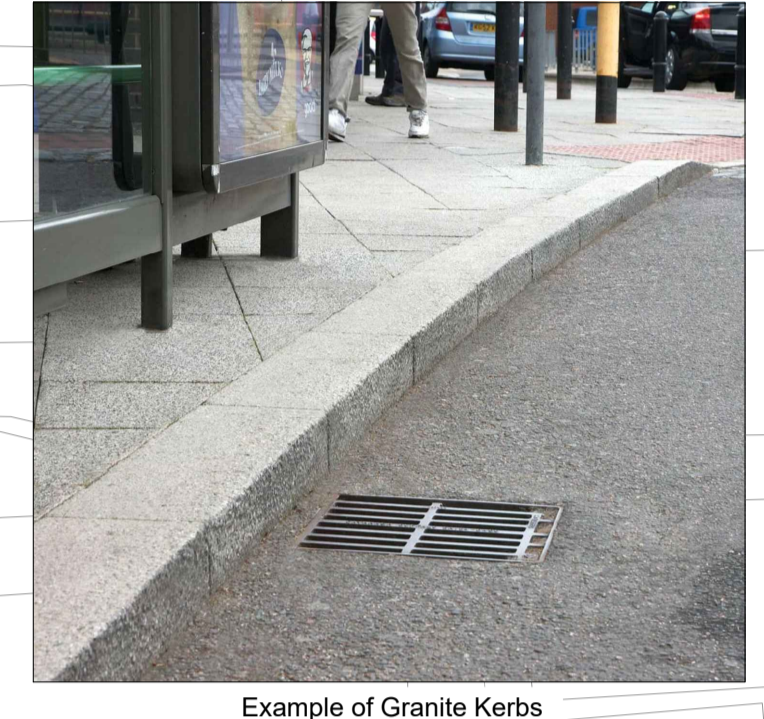


- Notes:**
1. Location, number and extents of loading bays to be determined following survey with businesses at the preliminary design stage
- Key:**
- Footway - Yorkstone paving flags
 - Loading Bay - Grey granite sets
 - Carriageway - Asphalt
 - Debenhams canopy
 - Tactile Paving - Grey granite
 - Kerbs - Granite
 - New Bench
 - New Average Speed Camera
 - New Bollards
 - Road Signs
 - Traffic Lights
 - Lamp Posts
 - Bollards
 - Cabinets
 - Map
 - Recycling Bin
 - Post Box
 - CCTV camera
 - Litter Bin
 - New Tree

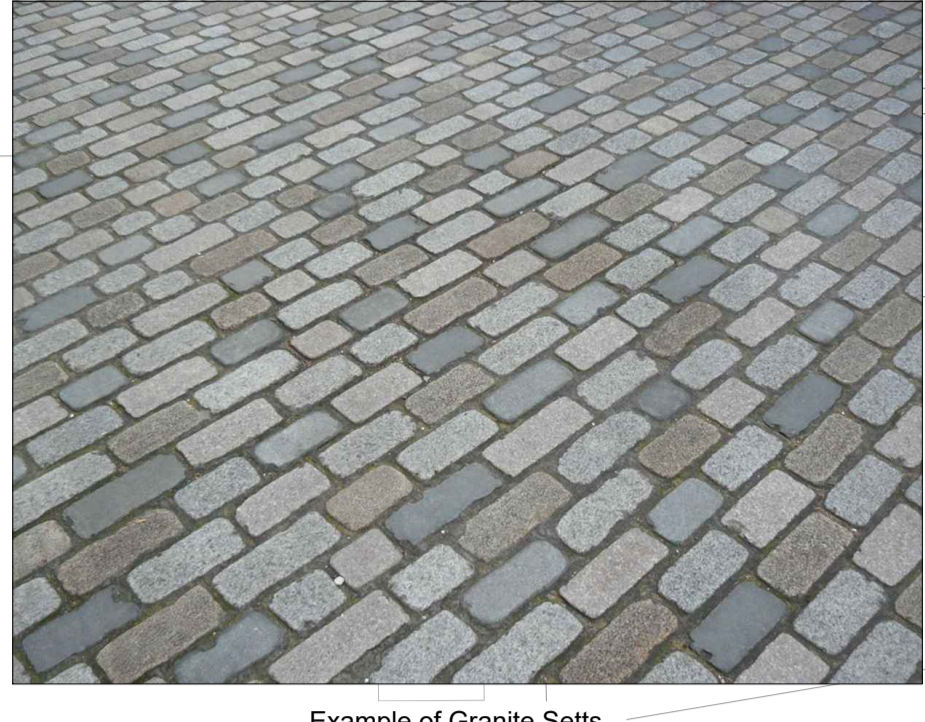

NO	DATE	DESCRIPTION	BY

BEDFORD BOROUGH COUNCIL

Engineering Services
 BOROUGH HALL, CALDWELL ST., BEDFORD, MK42 9AP
 Tel: (01234) 267422

CLIENT
 Environment and Sustainable Communities

SCHEME
 Bedford 2020 High Street

DRAWING TITLE
 General Arrangement

DRG No: C979.1.F.001
DRG STATUS: INFORMATION
SCALE: 1:1000
DATE: 21/11/2019
DESIGNED BY: LHM
CHECKED BY: EHM