


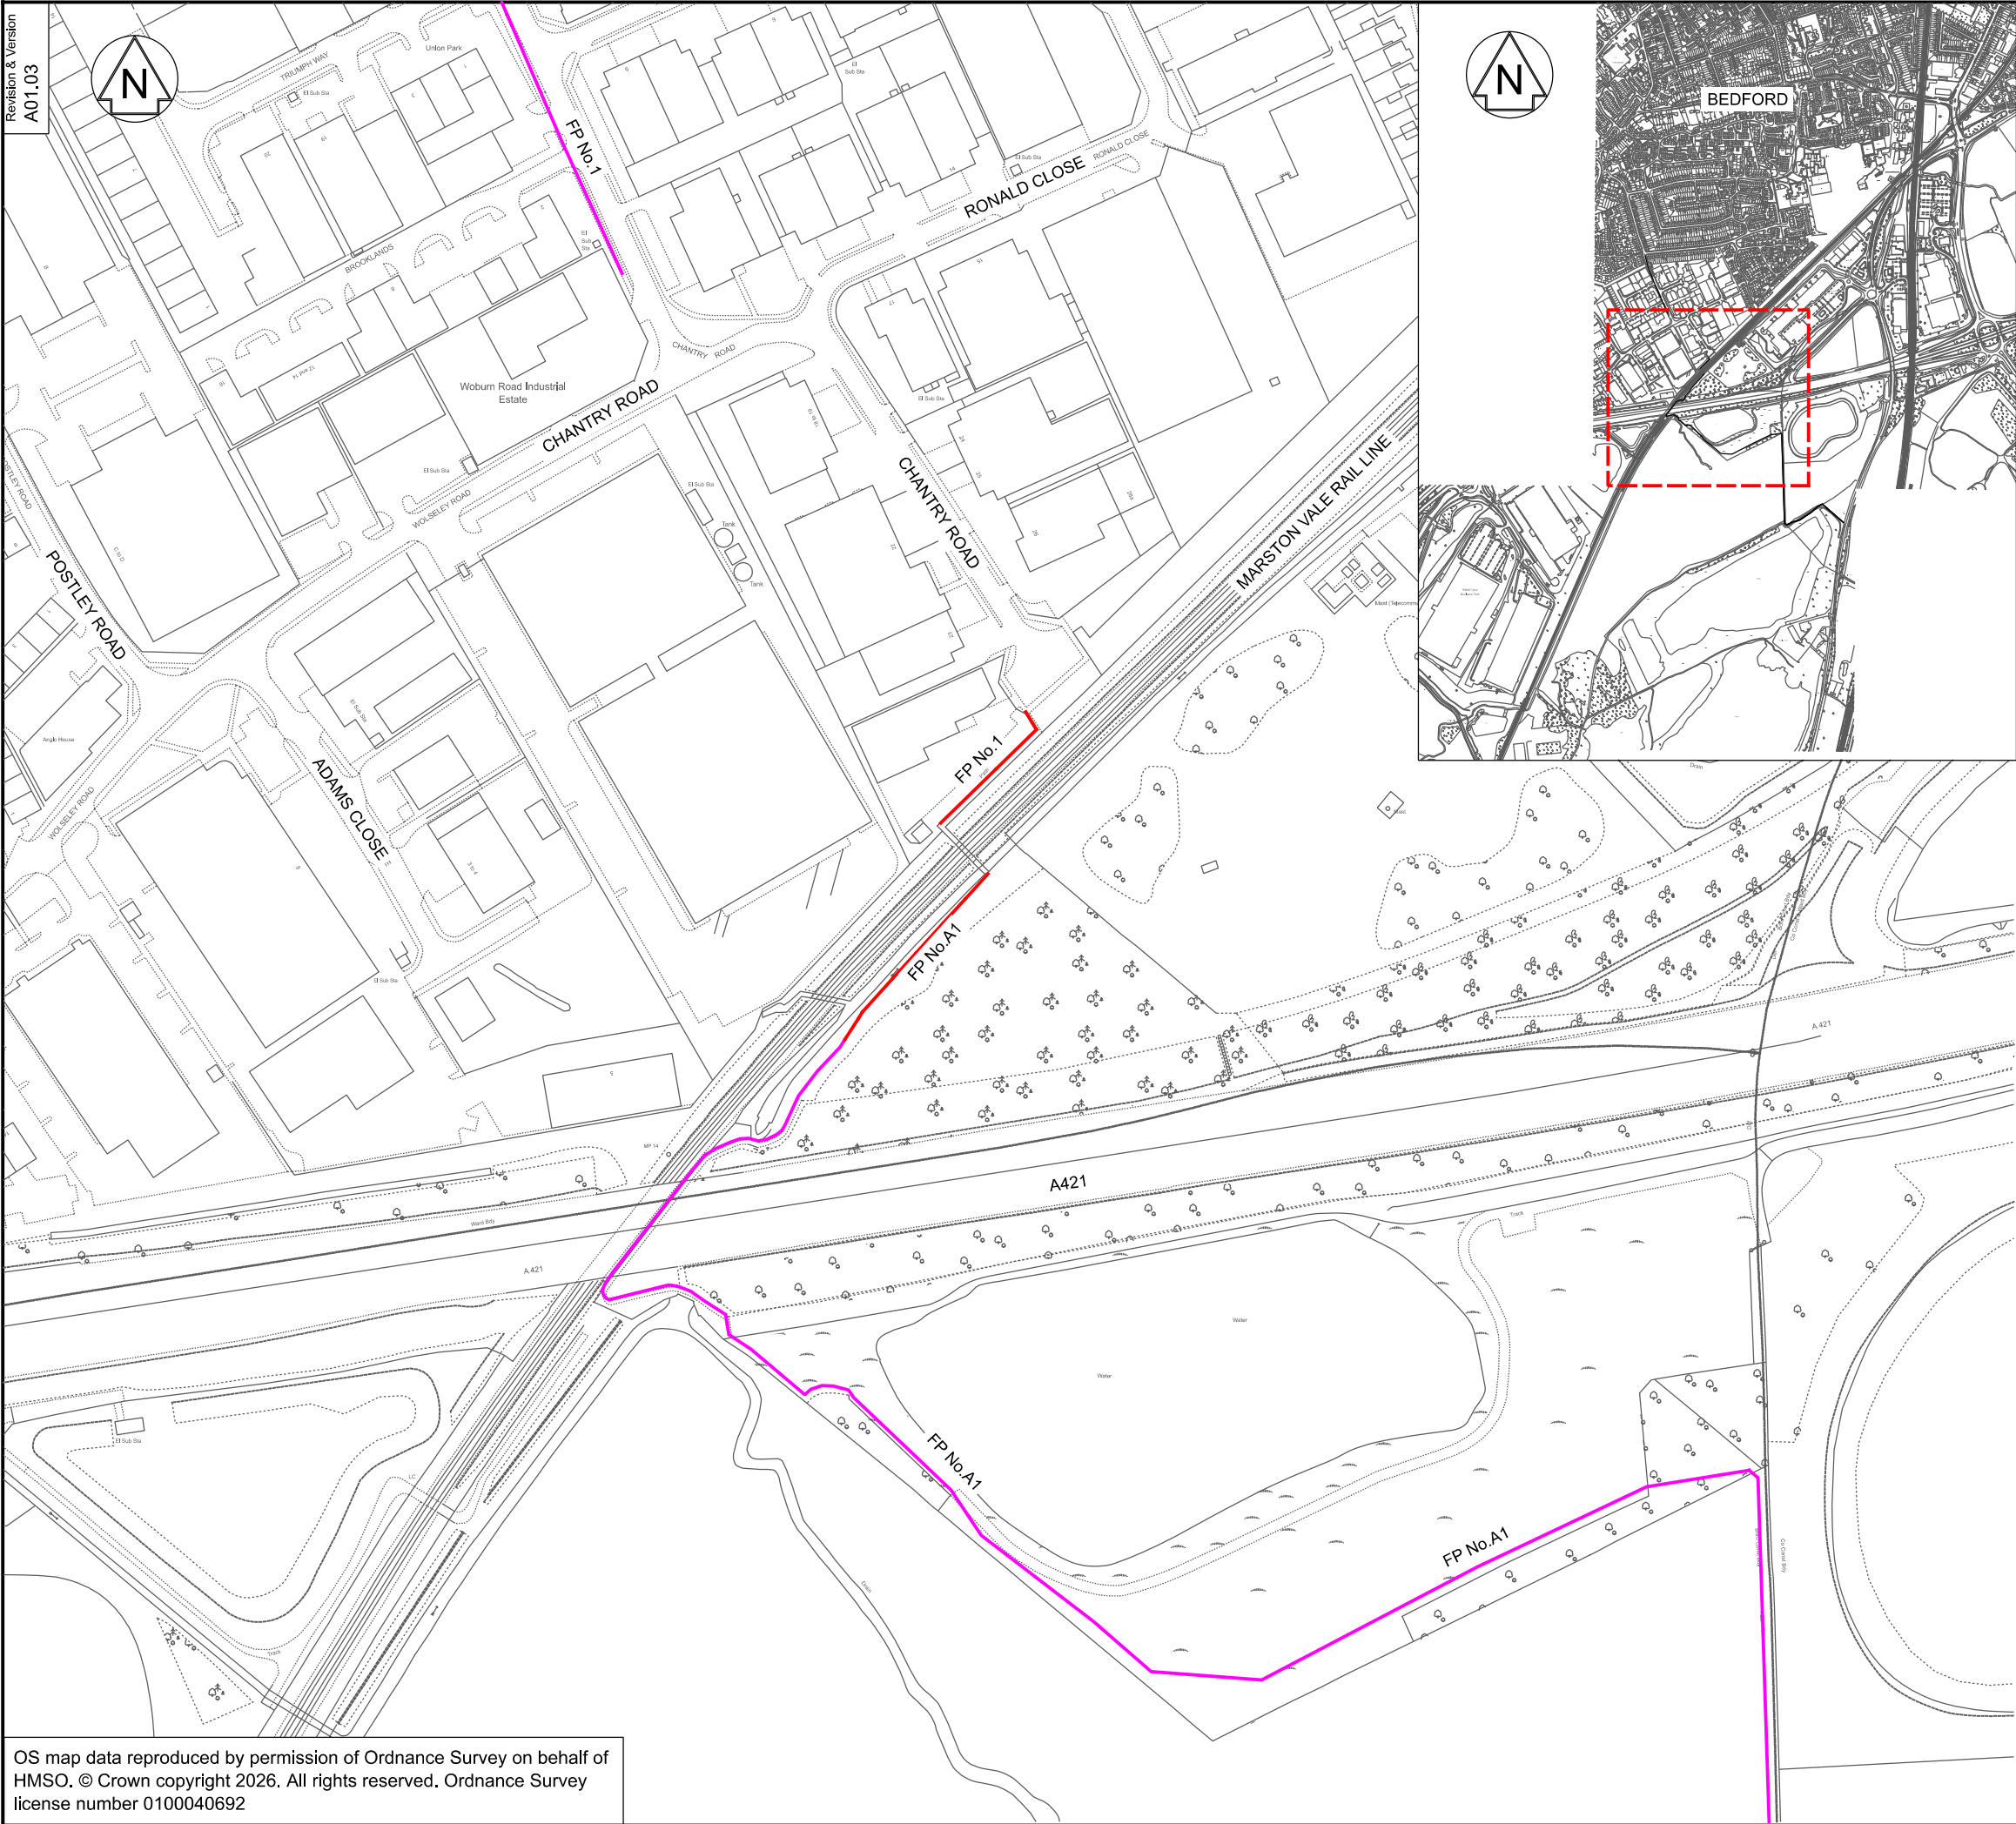

OS map data reproduced by permission of Ordnance Survey on behalf of HMSO. © Crown copyright 2026. All rights reserved. Ordnance Survey license number 0100040692

Legend

Temporary Closure of Stewartby footpath No.A1 and No.1

Existing footpath

A01	02/06/26	First Issue	M.G.	D.K.	D.S.
Rev	Date	Description of Revisions	Dsmd	Chkd	Appr
Status					Suitability
SHARED - for Content Check					S1

EWR Alliance
Connecting People

Project

Marston Vale Line Acceleration (MVLA)

Drawing Title

Temporary Closure Stewartby FP No A1
Stewartby FP No.A1 and No.1

Designed	Mark Gearing	Signed	M. Gearing	Date	02/06/26
Drawn	Joshua Adams	Signed	J. Adams	Date	22/05/26
Checked	Daniel Kelly	Signed	D. Kelly	Date	02/06/26
Approved	Darren Salmons	Signed	D. Salmons	Date	02/06/26

Scale(s)	ELR - Project Chainage (Miles Yards)
PLAN 1:2500 - KEY PLAN 1:25000	BBM - 14m08ch
Design Package Risk Classification	Sheet
Normal	0 of 0
Alternative Reference	Revision
	A01
Drawing Number	
185621_2D-EWR-BBM-D2_TA_6-DR-CH-010002	