


PROPOSED

PRINTS FROM THIS DRAWING ARE UNCONTROLLED UNLESS OTHERWISE STATED

A3

KEY:

New 75mm wide double yellow lines to Diagram 1018.1 of the Traffic Signs Regulations and General Directions 2016

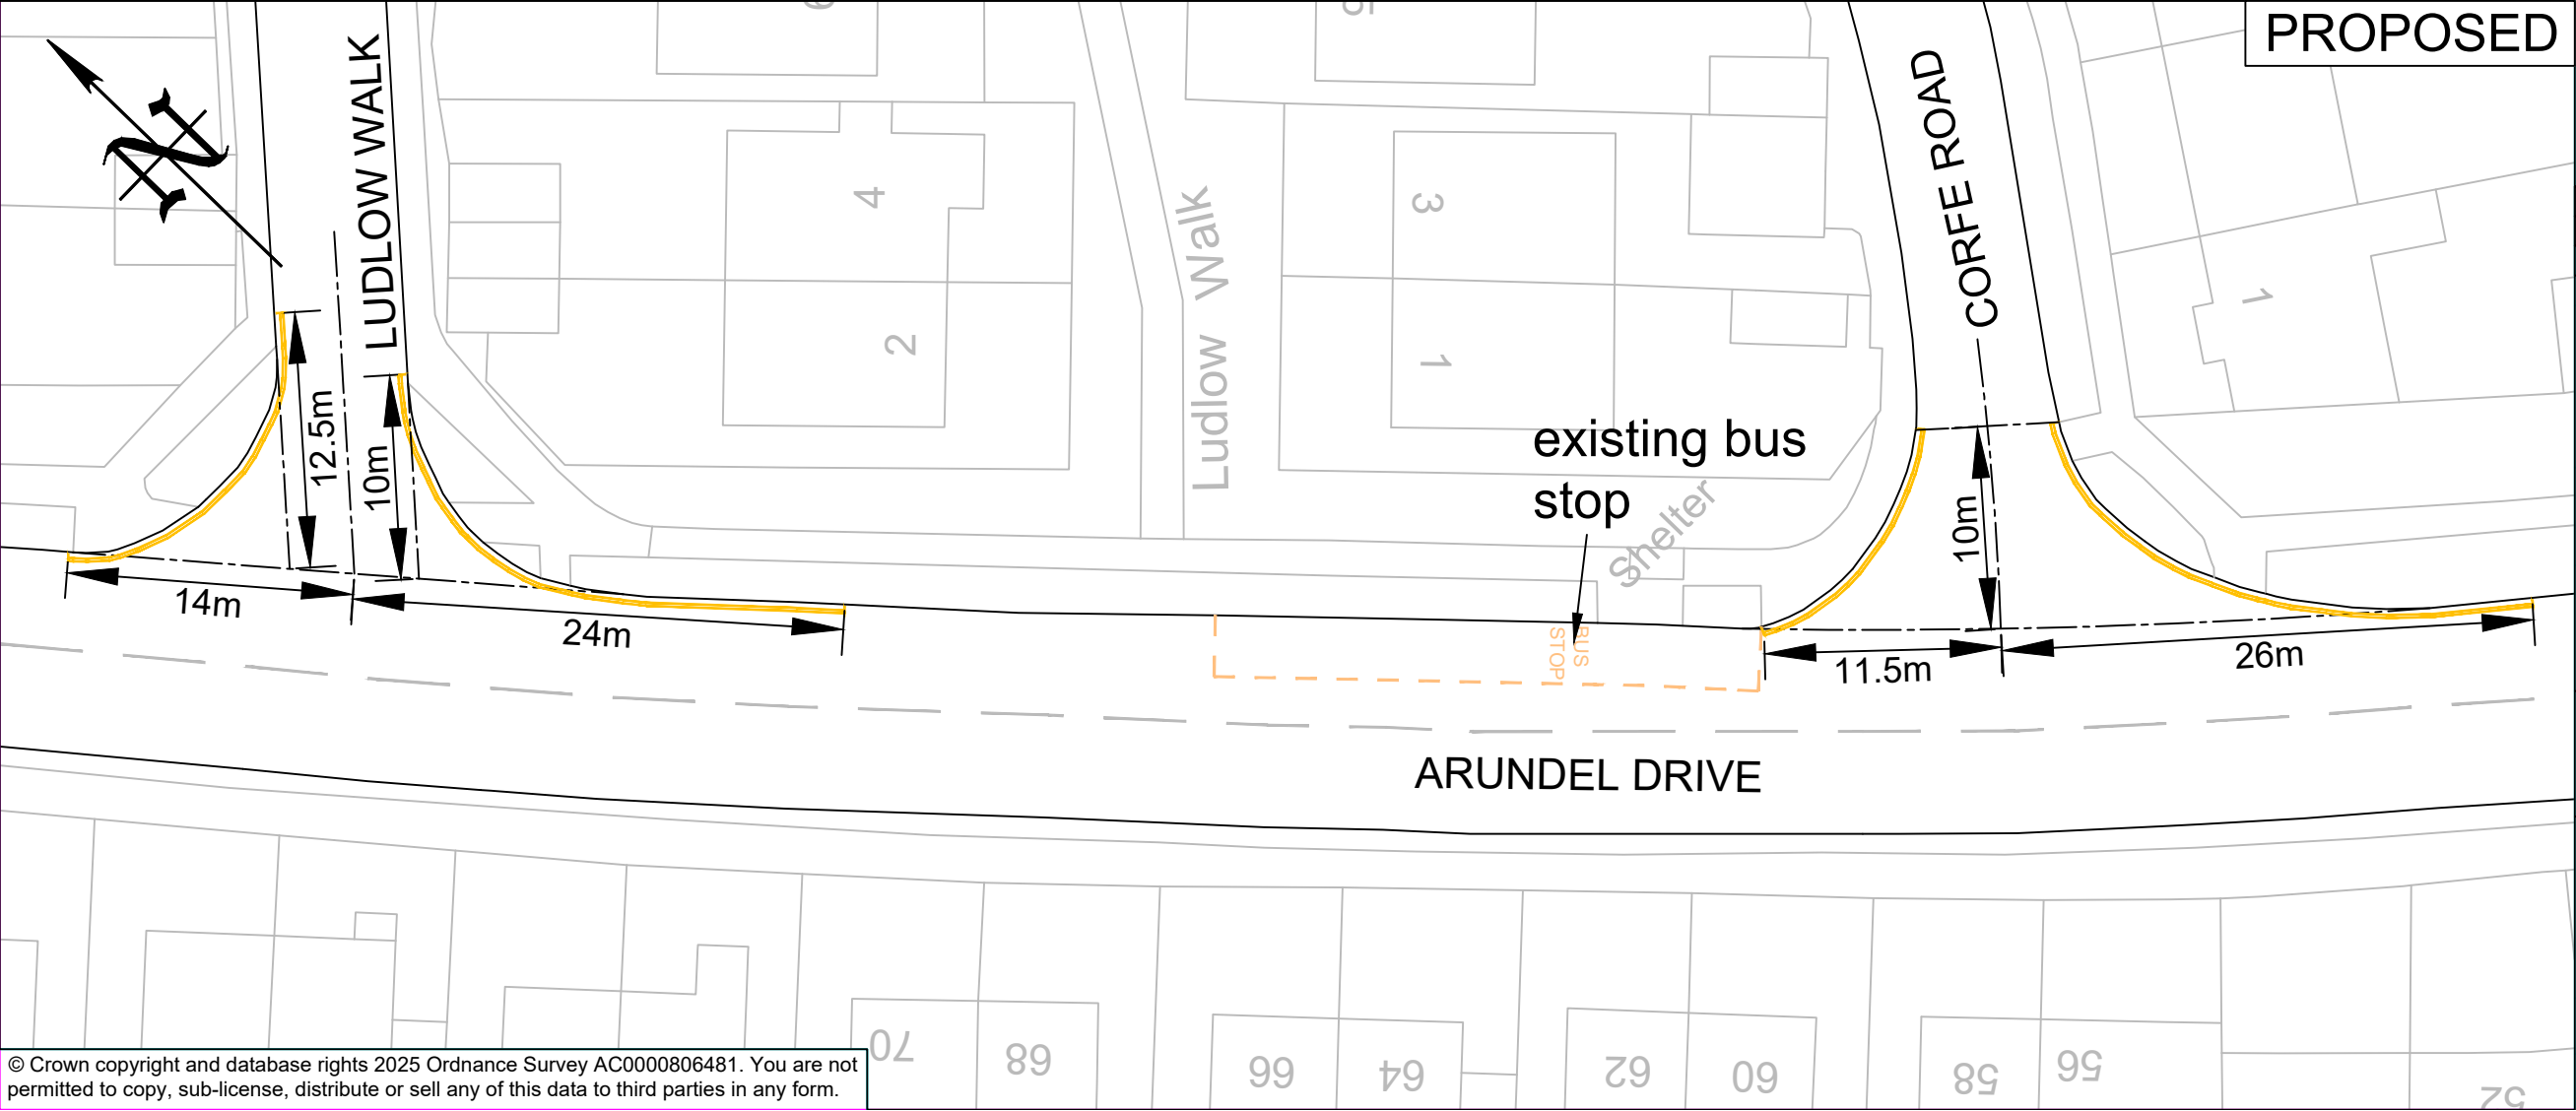

PROPOSED

26/06/2025	Consultation	2	GM
04/06/2025	Restrictions extended in Arundel Drive.	1	GM
26/09/2024	First Issue	0	GM
DATE	AMENDMENTS	REV	BY



BEDFORD

BOROUGH COUNCIL

**Traffic Management**  
BOROUGH HALL, CAULDWELL ST, BEDFORD, MK42 9AP  
Tel. (01234) 267422

CLIENT  
Environment

SCHEME  
Putnoe - Arundel Drive  
Bedford

DRAWING TITLE  
Proposed 'No waiting at any time' restriction

(Double yellow lines)

DRG STATUS  
Consultation

SCALE @ A3	DATE	DRAWN	CHECKED
NTS	19/09/2024	GM	AP