


KEY NOTES:

 Proposed new "no waiting at any time" 75mm double yellow lines accordingly with the TSRGD

New "slow" x 2 to be installed along the footway

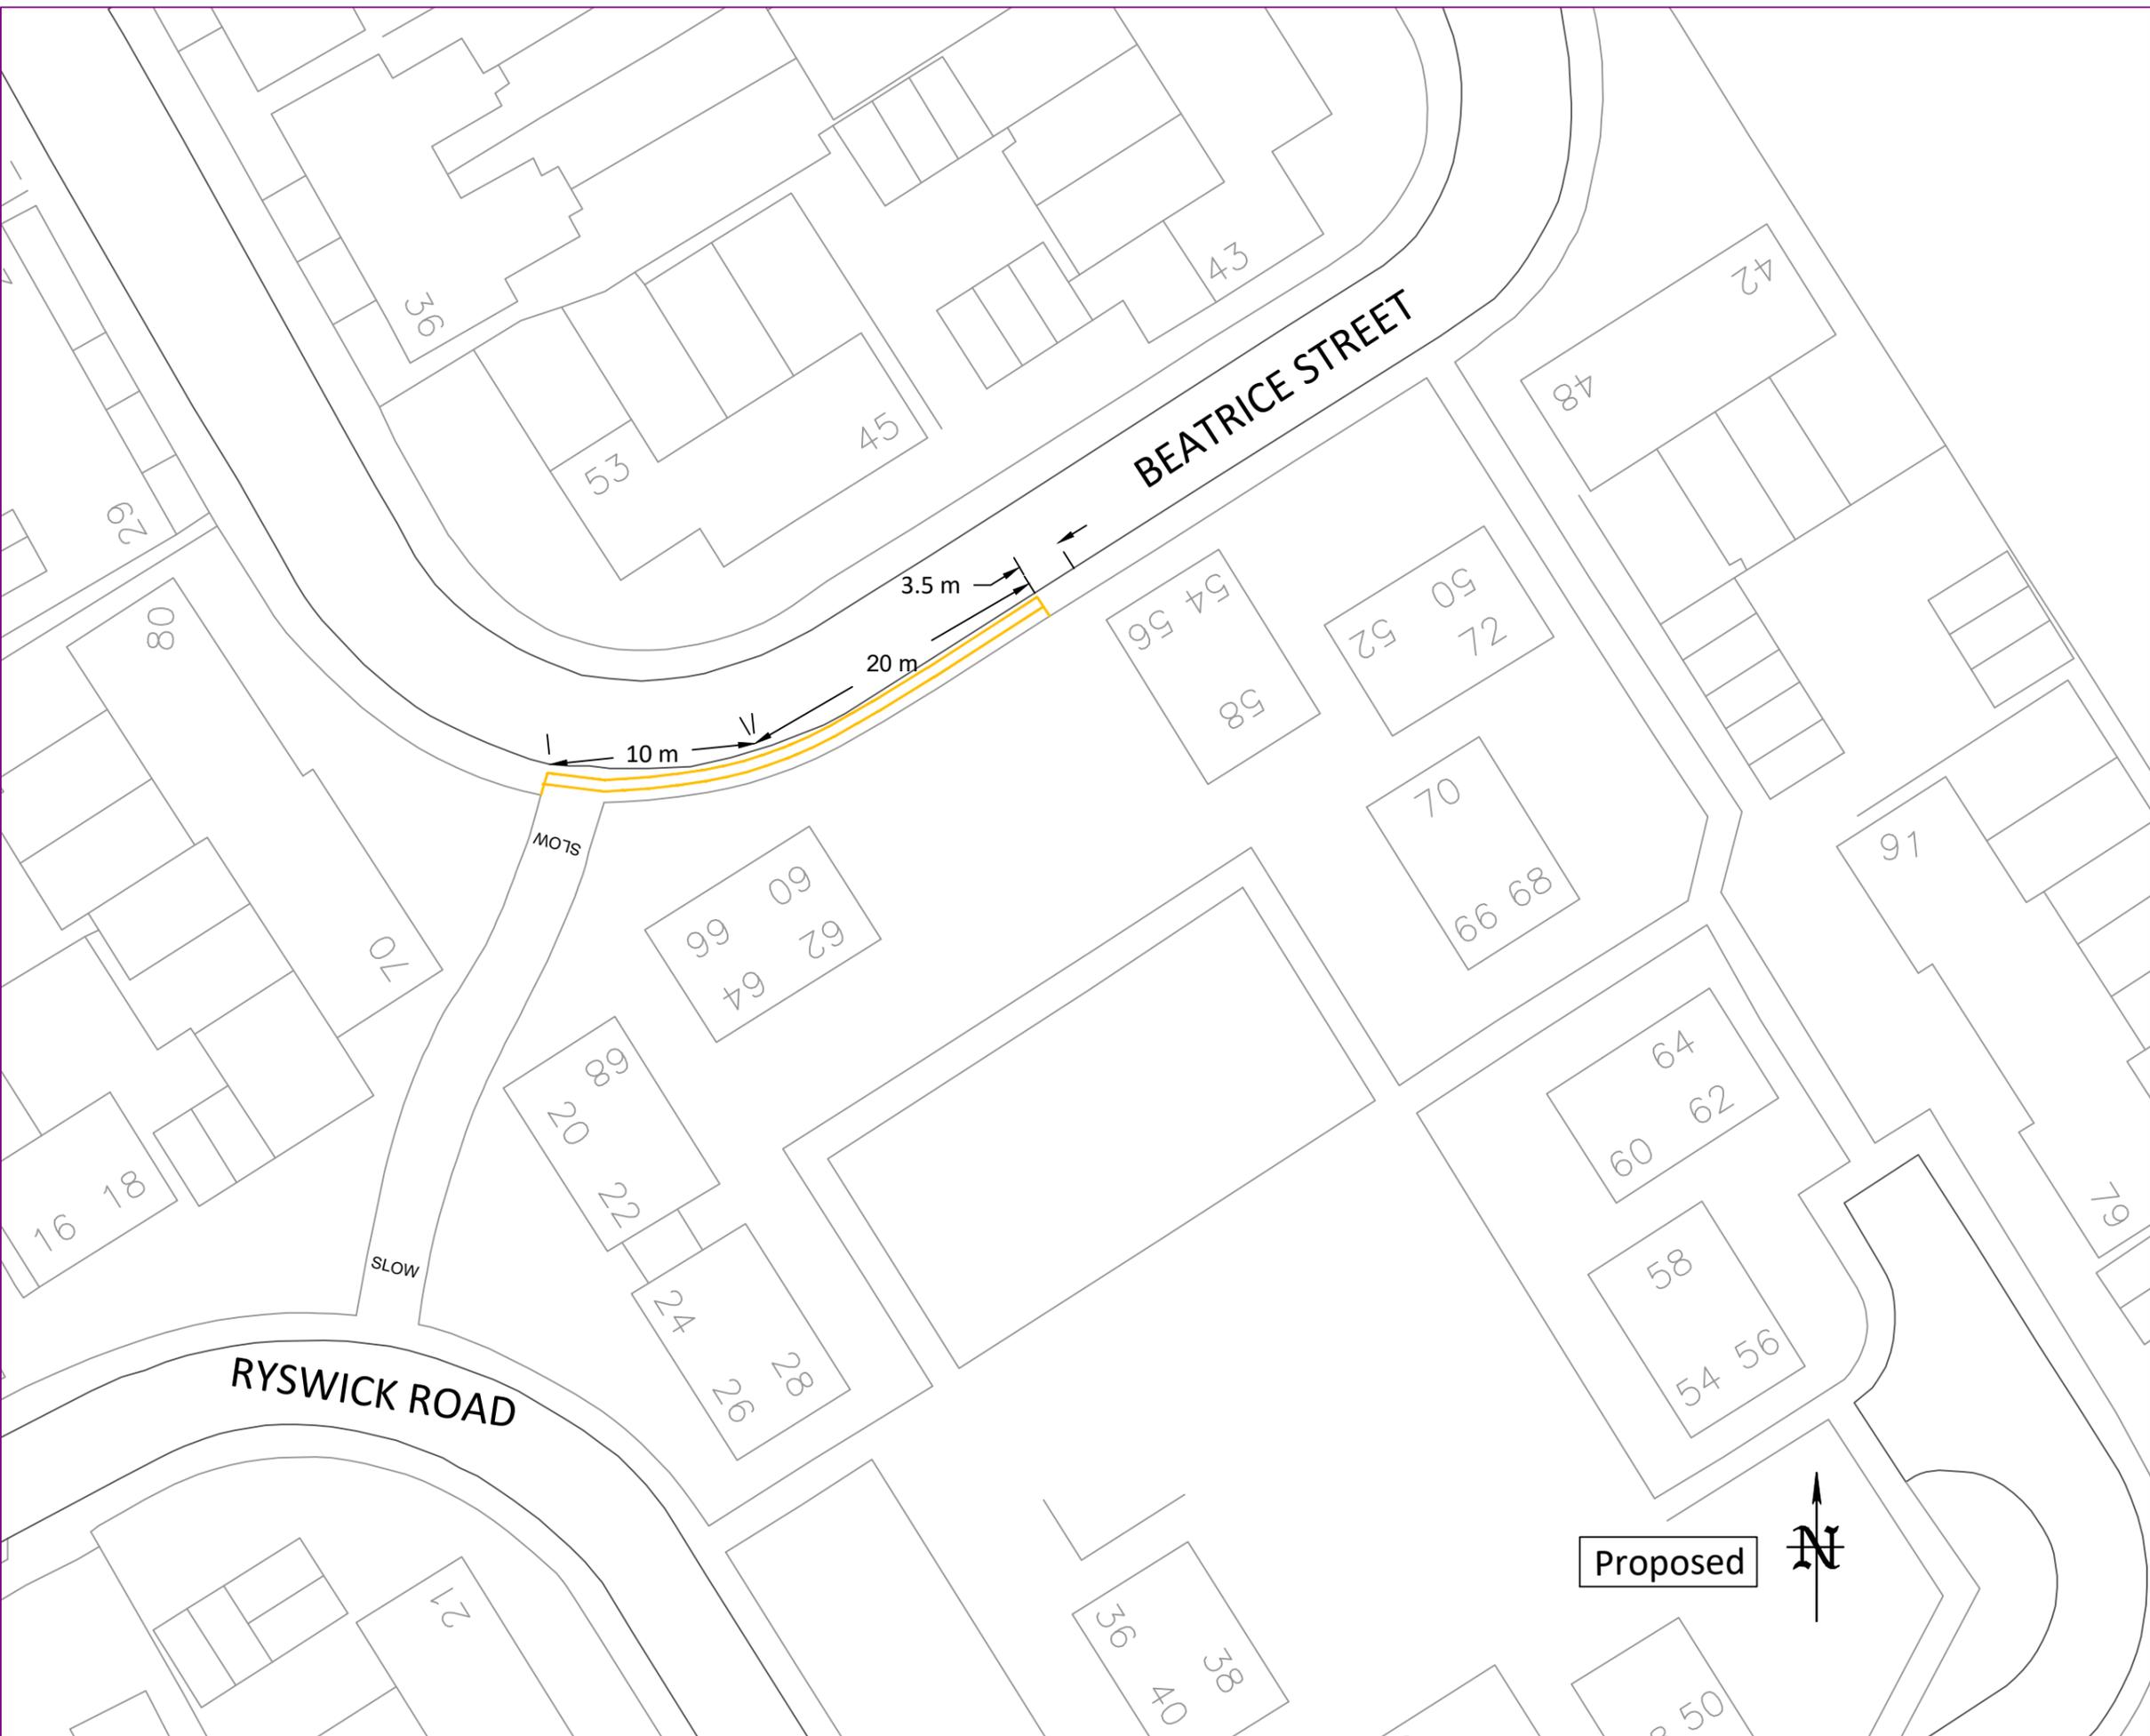

22/01/2026	First Issue	0	JB
DATE	AMENDMENTS	REV	BY



Traffic Management
 BOROUGH HALL, CAULDWELL ST, BEDFORD, MK42 9AP
 Tel. (01234) 267422

CLIENT
 Environment
 Cllr Request

SCHEME
 Beatrice Street,
 Kempston

DRAWING TITLE
 New "no waiting at any time"
 parking restriction (double yellow lines)

DRG No.
 1
 DRG STATUS
 Proposed

SCALE @ A3	DATE	DRAWN	CHECKED
nts	22/01/2026	JB	AP/RW/DG