



PUBLIC NOTICE

BEDFORD BOROUGH COUNCIL PROPOSE TO FORMALISE TWO EXISTING DISABLED PERSONS PARKING BAYS IN BEATRICE STREET, KEMPSTON.

Reason for Proposal:

Bedford Borough Council has received a request to formalise two existing disabled persons parking bays in Beatrice Street, Kempston. The formalisation will help discourage abuse of the bay by enabling strict enforcement of its parking restrictions. There will be no time limit for the disabled parking bay.

Effect of the Order:

1. To formalise two existing disabled persons parking bays at the following location:

A	Beatrice Street, Bedford
(i)	In front of properties 31 and 13 Beatrice Street, Kempston

Relevant proposal documents are available for viewing on the council's website at www.bedford.gov.uk/proposedtro and may also be examined during normal office hours at Borough Hall, Cauldwell Street, Bedford, MK42 9AP. The documents will be placed on deposit until 6 weeks after the Order is made or until it is decided not to continue with the proposal. For further information, please contact Andrew Prigmore at Bedford Borough Council on 01234 228341.

Comments supporting or objecting to the proposals should be put in an email, stating the grounds on which they are made, and sent no later than 12th September 2024 to highway.consultations@bedford.gov.uk.

Order Title if made will be:

1. "Bedford Borough Council (Kempston) (Prohibition and Restriction of Waiting and Loading and Parking Places) (Consolidation) Order 2018 (Amendment No.***) Order 20***"

Dated: 22nd August 2024

Borough Hall, Cauldwell Street
Bedford,
MK42 9AP

Craig Austin
Director of Environment



BEDFORD BOROUGH COUNCIL
(KEMPSTON) (PROHIBITION AND RESTRICTION OF WAITING AND LOADING
AND PARKING PLACES) (CONSOLIDATION) ORDER 2018
(AMENDMENT NO.27) ORDER 2024

BEDFORD BOROUGH COUNCIL (“the Council”) in exercise of the powers conferred by Sections 1(1), 2(1) to (3) and 4(2) of, and Part IV of Schedule 9 to, the Road Traffic Regulation Act 1984 (“the Act”) and of all other powers enabling them in that behalf, and after consultation with the Chief Officer of Police in accordance with Part III of Schedule 9 to the Act, hereby make the following Order:-

1. This Order may be cited as the “Bedford Borough Council (Kempston) (Prohibition and Restriction of Waiting and Loading and Parking Places) (Consolidation) Order 2018 (Amendment No.27) Order 2024” and shall come into force on 30th of September 2024.

2. As from the date upon which this Order comes into force the provisions of the Bedford Borough Council (Kempston) (Prohibition and Restriction of Waiting and Loading and Parking Places) (Consolidation) Order 2018 as amended shall be varied as follows:
 - (i) The plan schedule reference “Grid Ref I 32 Revision 0” shall be deleted and the plan schedule reference “Grid Ref I 32 Revision 1” shall be inserted.
 - (ii) The plan schedule reference “Grid Ref I 33 Revision 2” shall be deleted and the plan schedule reference “Gris Reference I 33 Revision 3” shall be inserted.

3. This Amendment shall be read and construed as one with the Bedford Borough Council (Kempston) (Prohibition and Restriction of Waiting and Loading and Parking Places) (Consolidation) Order 2018 as amended.

**THE COMMON SEAL of the
BEDFORD BOROUGH COUNCIL**

was hereunto affixed this

26th September 2024

in the presence of:



**Wai K. Tsang
Solicitor
Legal Services
Bedford Borough Council**

Authorised Signatory

AUTHORITY FOR EXECUTION		
COUNCIL/COMMITTEE	MINUTE No.	DATE
DELEGATED POWER	By whom executed ENVIRONMENT	23/09/2024
	OFFICERS INITIALS	DATE
ORIGINATED AND CHECKED BY	JB	23/09/2024
APPROVED BY	AP	23/09/2024



BEDFORD
BOROUGH COUNCIL

BEDFORD BOROUGH COUNCIL

**(KEMPSTON) (PROHIBITION AND RESTRICTION OF WAITING AND LOADING
AND PARKING PLACES) (CONSOLIDATION) ORDER 2018**

(AMENDMENT NO.27) ORDER 2024


STATEMENT OF REASONS

Bedford Borough Council has received a request to formalise two existing disabled persons parking bays in Beatrice Street, Kempston. The formalisation will help discourage abuse of the bay by enabling strict enforcement of its parking restrictions. There will be no time limit for the disabled parking bay.

NOTES:


New signs to be installed to formalize two existing on street parking bays in Beatrice Street, Kempston.

Scheme Ref. Disabled Badge Holders Only			
Sign Ref.	Disabled Badge Holders Only	x-height	20.0
Letter colour	BLACK	SIGN FACE	
Background	WHITE	Width	310 mm
Border	BLACK	Height	255 mm
Material	Class R3B-UK	Area	0.08 m ²

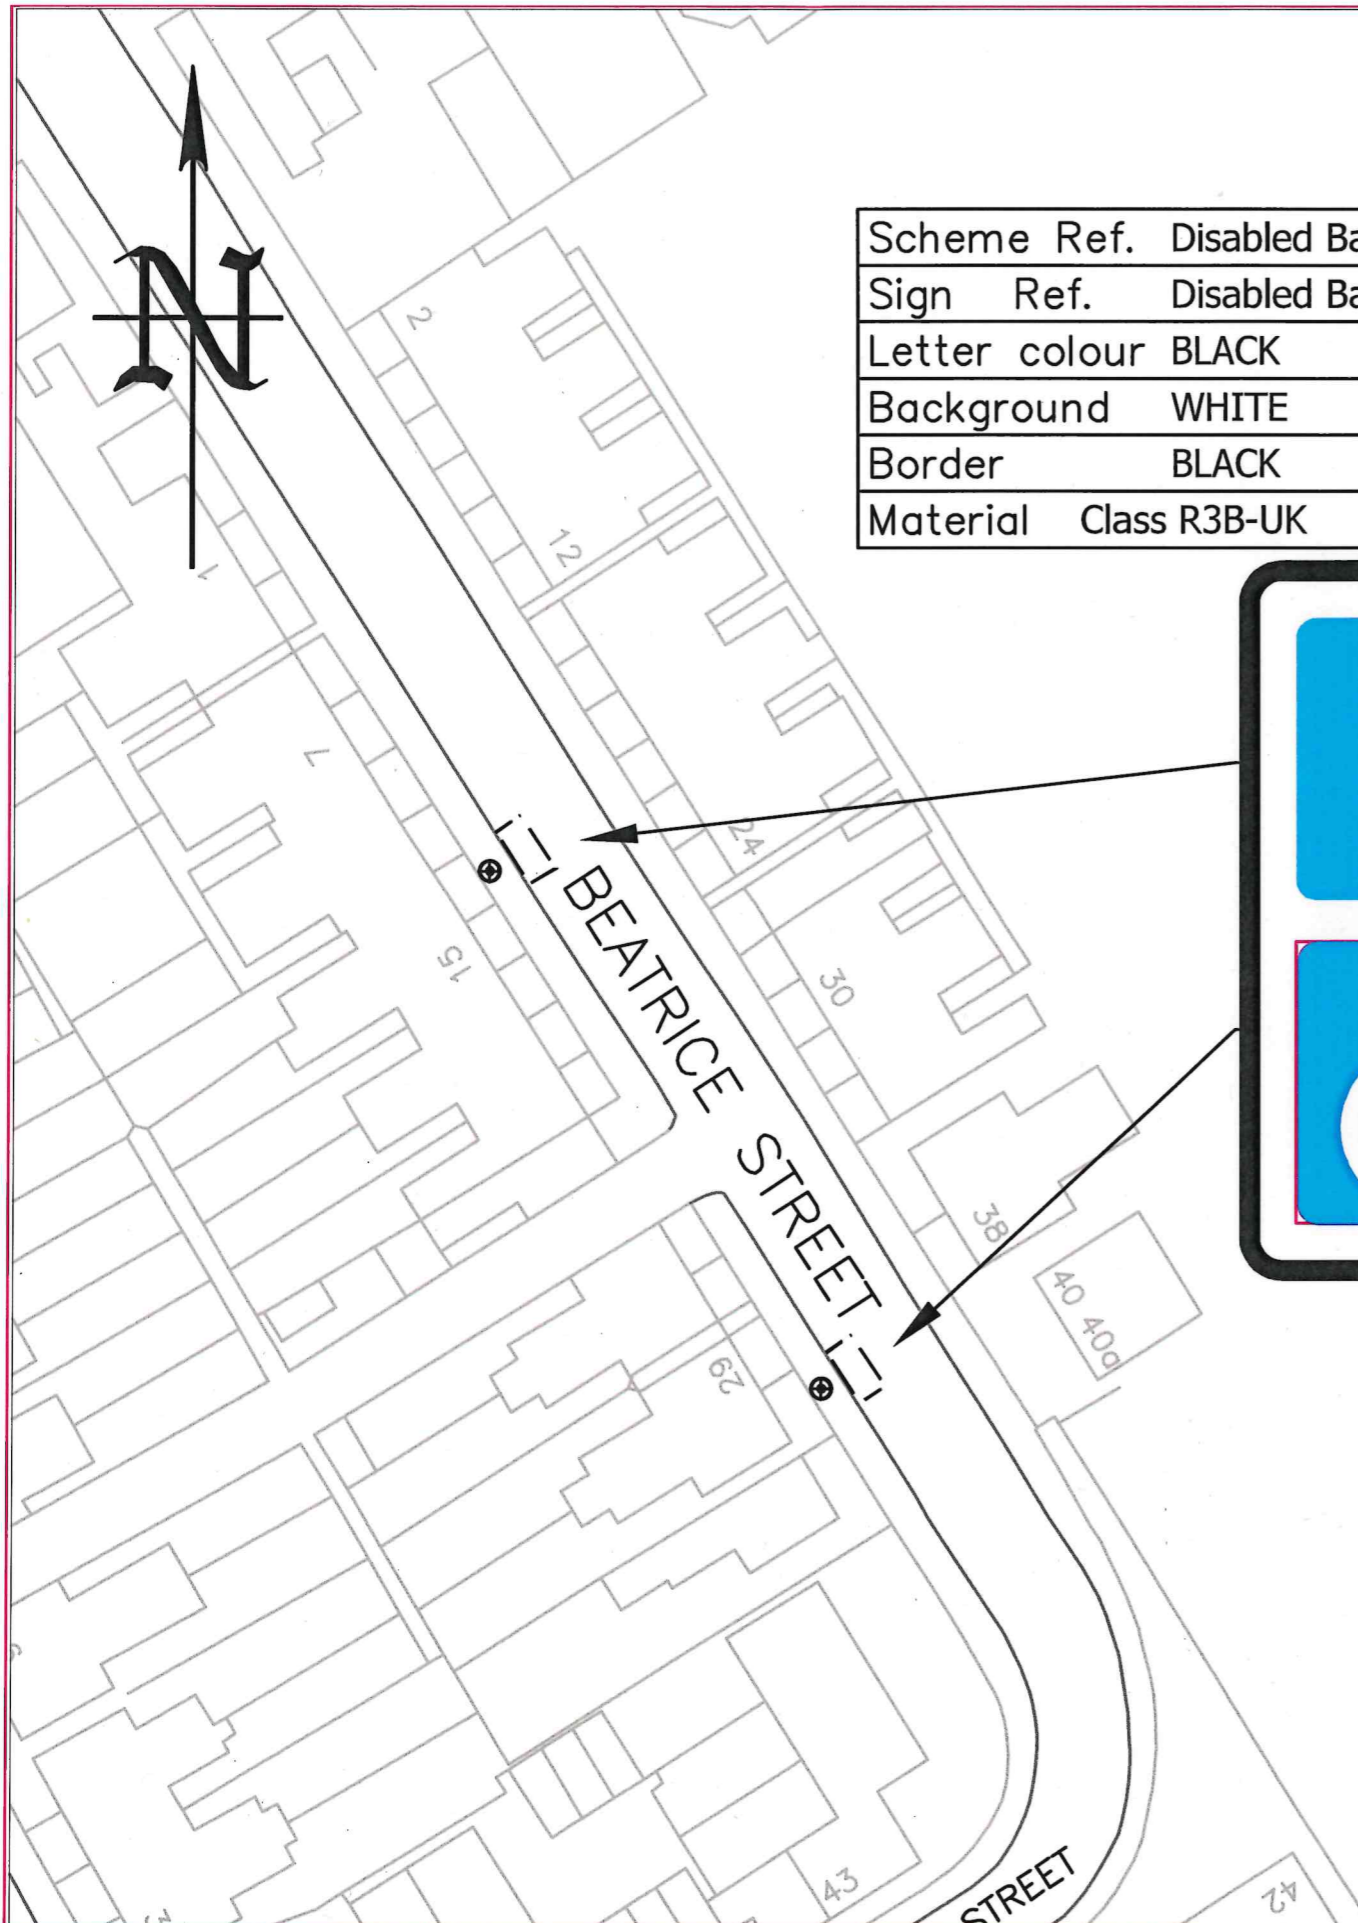

NEW

24/09/2024	TRO	2	JB
22/08/2024	Consultation	1	JB
31/07/2024	First Issue	0	JB
DATE	AMENDMENTS	REV	BY

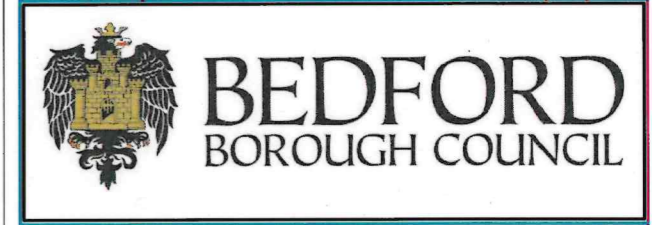

Traffic Management
 BOROUGH HALL, CAULDWELL ST, BEDFORD, MK42 9AP
 Tel. (01234) 267422


CLIENT
Environment

SCHEME
Beatrice Street, Kempston

DRAWING TITLE
Formalisation of existing disabled persons parking bays

DRG STATUS
TRO


SCALE @ A4	DATE	DRAWN	CHECKED
NTS	31/07/2024	JB	AP/RW/GM

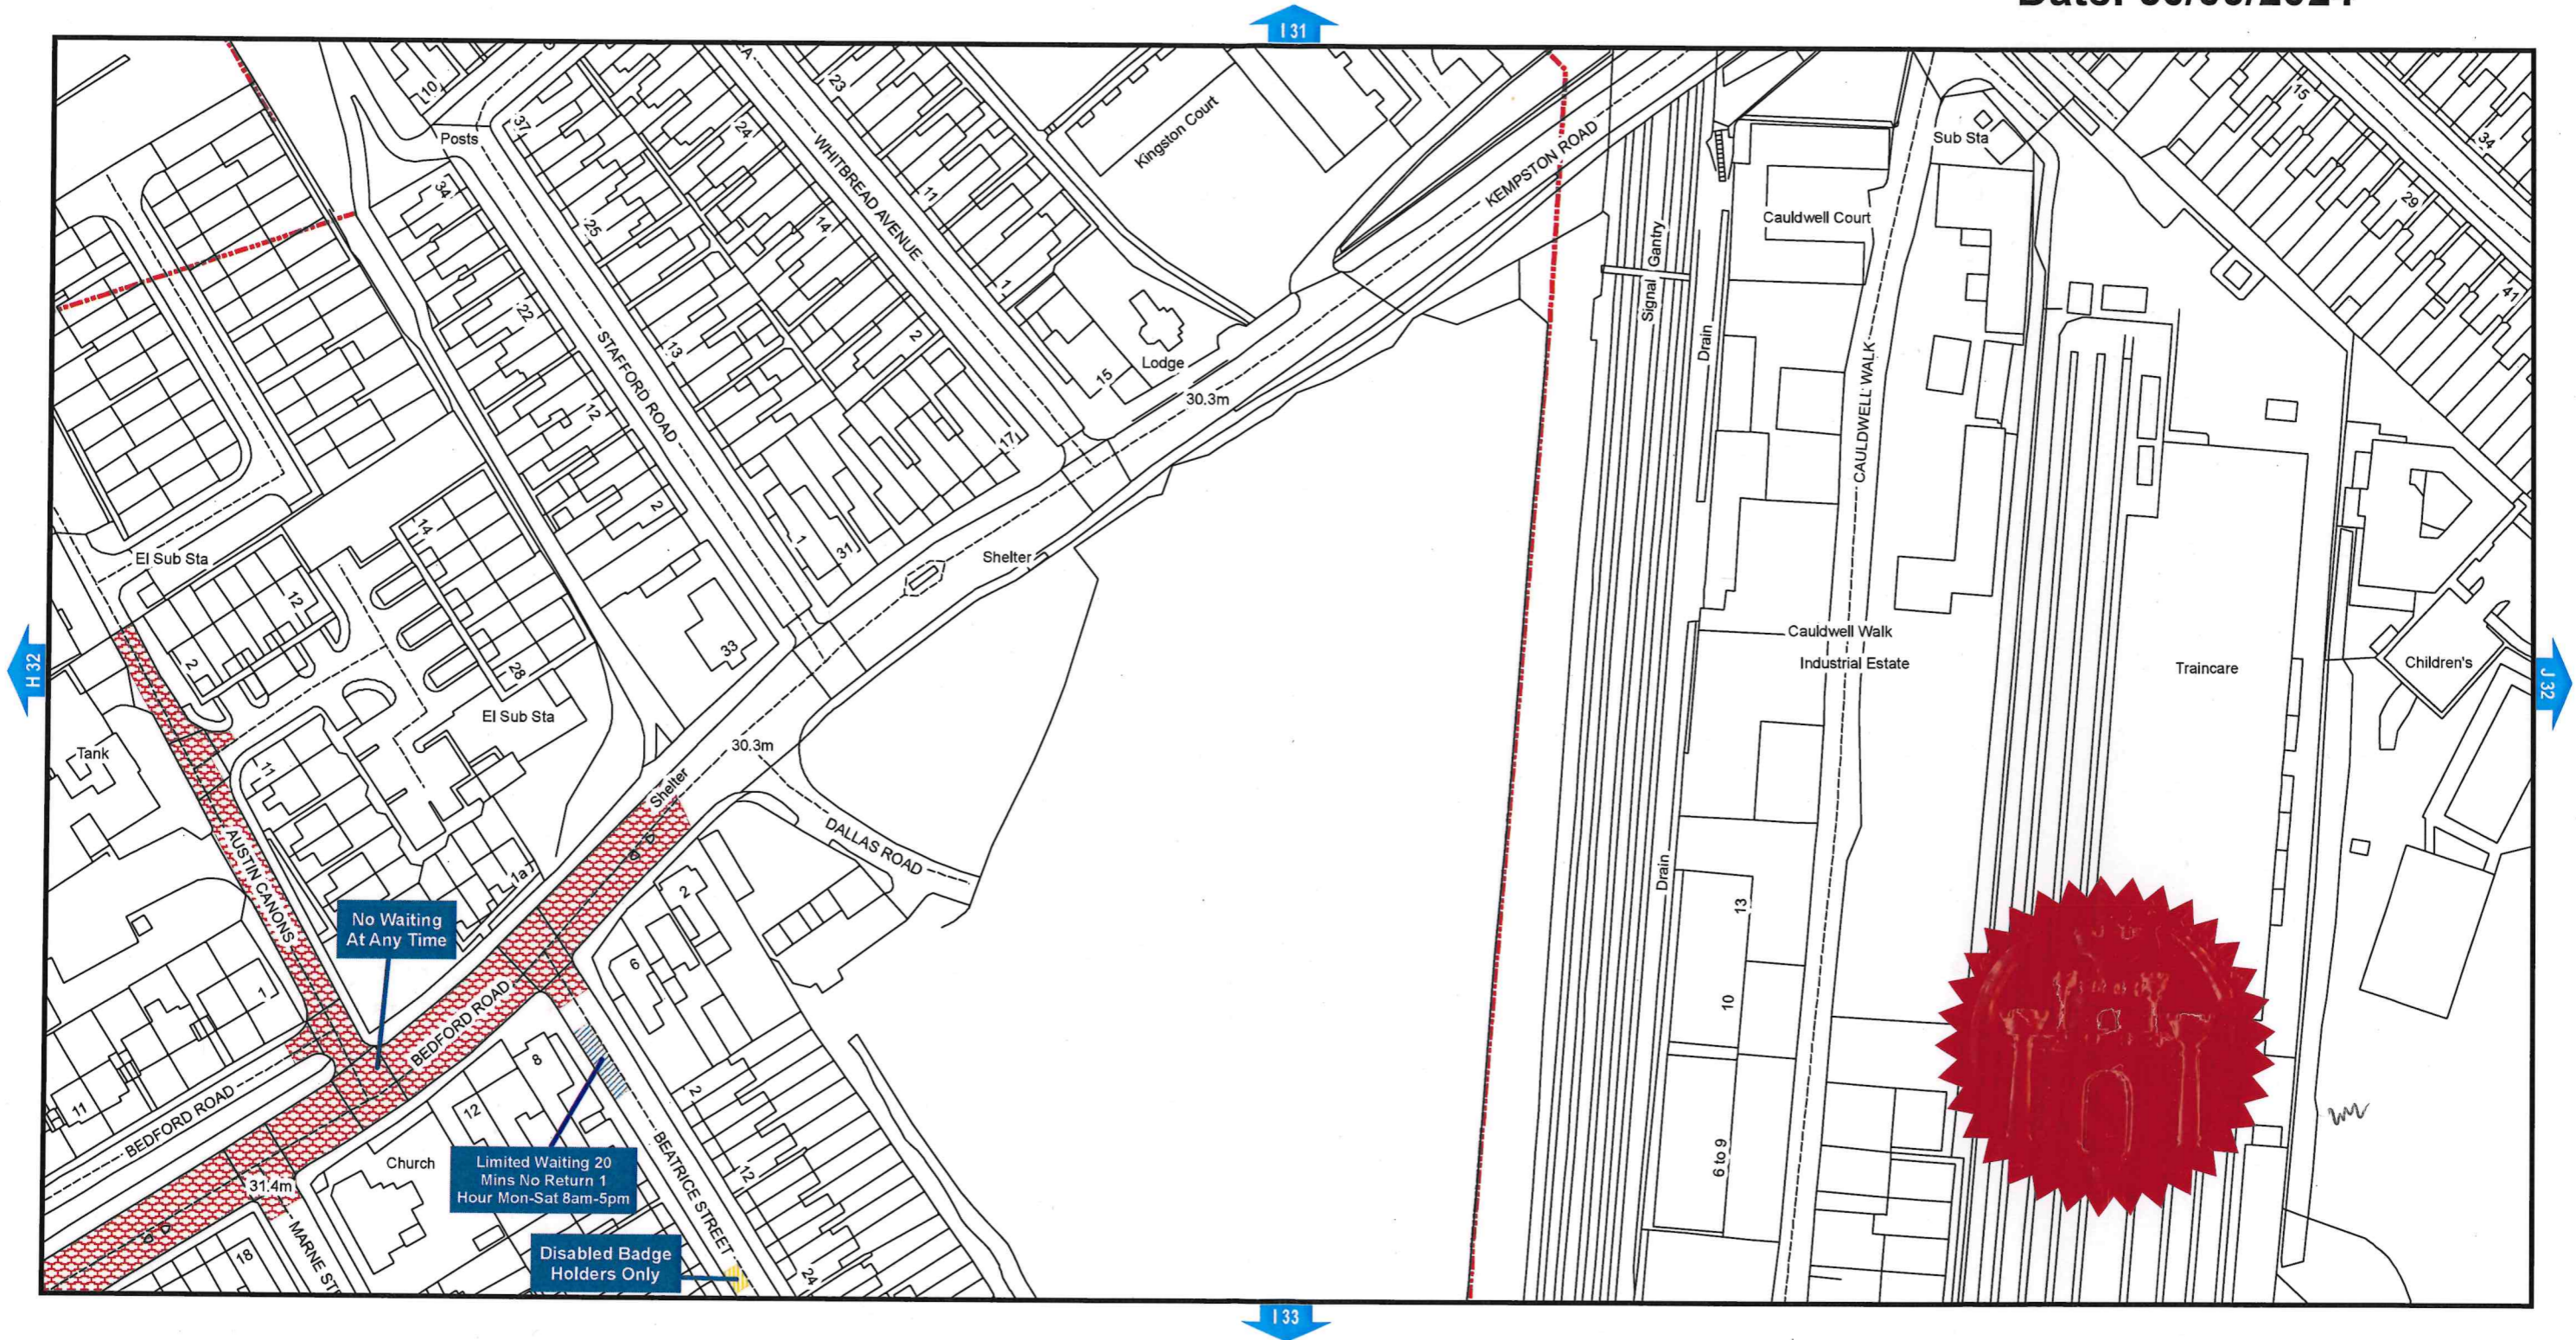

Bedford Borough Council (Kempston) (Prohibition and Restriction of Waiting and Loading and Parking Places) (Consolidation) Order 2018

Bedford Borough Council
Borough Hall
Cauldwell Street
Bedford MK42 9AP



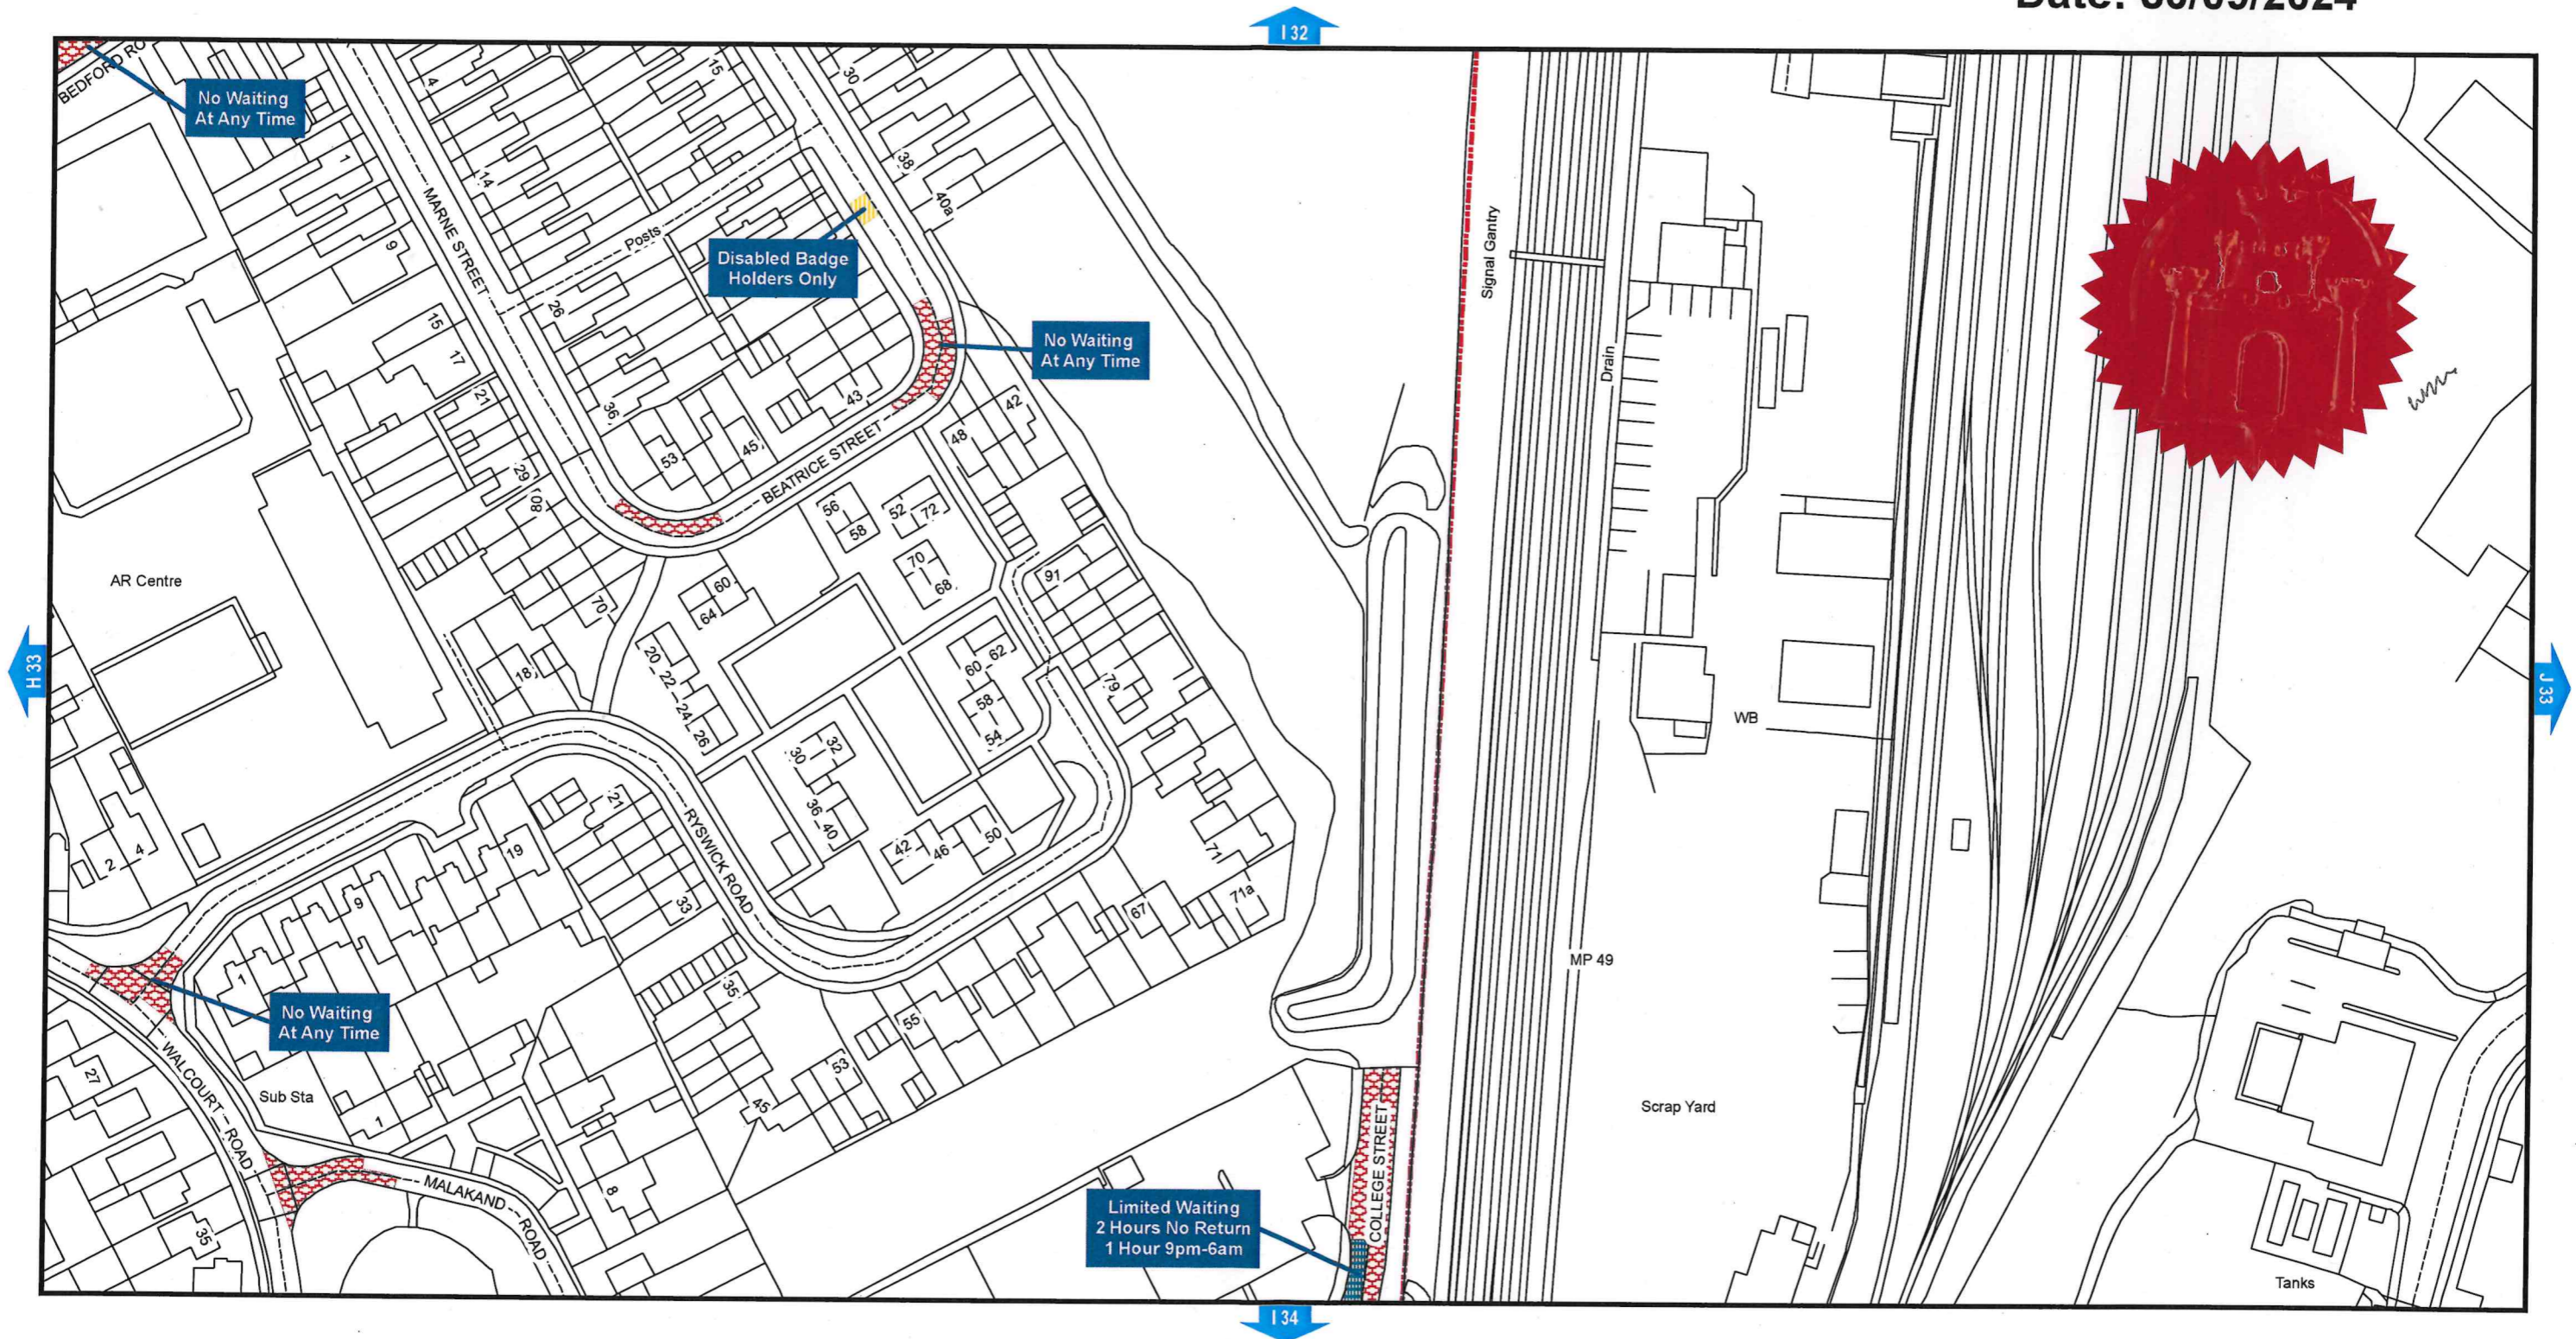

Bedford Borough Council (Kempston) (Prohibition and Restriction of Waiting and Loading and Parking Places) (Consolidation) Order 2018



Bedford Borough Council
Borough Hall
Cauldwell Street
Bedford MK42 9AP

