



PUBLIC NOTICE

BEDFORD BOROUGH COUNCIL PROPOSE TO INTRODUCE A LOADING BAY IN BEDFORD ROAD, WOOTTON

Reason for Proposal:

Bedford Borough Council has received a request for the provision of a loading bay to assist commercial premises located in the vicinity.

Effect of the Order:

1. To provide a Loading Bay having a maximum stay of 15 minutes on the following length of road:

A	Bedford Road, Wootton
(i)	On its eastern kerb, from a point approx. 24 metres south of the centre of Cause End Road for a distance of approx. 13 metres in a southerly direction.

Relevant proposal documents may be examined during normal office hours at Borough Hall, Cauldwell Street, Bedford, MK42 9AP. They will also be available for viewing on the council's website at www.bedford.gov.uk/proposedtro. The documents will be placed on deposit until 6 weeks after the Order is made or until it is decided not to continue with the proposal. For further information, please contact Andrew Prigmore at Bedford Borough Council on 01234 276691.

Comments supporting or objecting to the proposal should be put in an email, stating the grounds on which they are made, and sent no later than 16th May 2024 to highway.consultations@bedford.gov.uk.

Order Title if made will be:

1. Bedford Borough Council (Parish of Wootton, Bedford) (Prohibition and Restriction of Waiting and Loading and Stopping) Order 2016 (Amendment No.***) Order 20**.

Dated: 18th April 2024

Borough Hall, Cauldwell Street
Bedford, MK42 9AP

Craig Austin
Director of Environment



BEDFORD BOROUGH COUNCIL
(PARISH OF WOOTTON, BEDFORD)
(PROHIBITION AND RESTRICTION OF WAITING AND LOADING
AND STOPPING) ORDER 2016
(AMENDMENT NO.6) ORDER 2024

BEDFORD BOROUGH COUNCIL (“the Council”) in exercise of the powers conferred by Sections 1(1), 2(1) to (3) and 4(2) of, and Part IV of Schedule 9 to, the Road Traffic Regulation Act 1984 (“the Act”) and of all other powers enabling them in that behalf, and after consultation with the Chief Officer of Police in accordance with Part III of Schedule 9 to the Act, hereby make the following Order:-

1. This Order may be cited as the “Bedford Borough Council (Parish of Wootton, Bedford) (Prohibition and Restriction of Waiting and Loading and Stopping) Order 2016 (Amendment No.6) Order 2024” and shall come into force on 28th May 2024.
2. As from the date upon which this Order comes into force the provisions of the Bedford Borough Council (Parish of Wootton, Bedford) (Prohibition and Restriction of Waiting and Loading and Stopping) Order 2016 as amended shall be varied as follows:
 - (i) The plan schedule reference “Grid Ref: I 8 Revision No: 2” shall be deleted and the plan schedule reference “Grid Ref: I 8 Revision No: 3” shall be inserted.
3. This Amendment shall be read and construed as one with the Bedford Borough Council (Parish of Wootton, Bedford) (Prohibition and Restriction of Waiting and Loading and Stopping) Order 2016 as amended.

**THE COMMON SEAL of the
BEDFORD BOROUGH COUNCIL**

was hereunto affixed this
23rd day of May 2024
in the presence of:



Wai K. Tsang
Solicitor
Legal Services
Bedford Borough Council

A handwritten signature in black ink, appearing to read 'Wai K. Tsang'.

Authorised Signatory

AUTHORITY FOR EXECUTION		
COUNCIL/COMMITTEE	MINUTE No.	DATE
DELEGATED POWER	By whom executed ENVIRONMENT	17/05/2024
	OFFICERS INITIALS	DATE
ORIGINATED AND CHECKED BY	GM	17/05/2024
APPROVED BY	AP	17/05/2024




BEDFORD
BOROUGH COUNCIL

BEDFORD BOROUGH COUNCIL
(PARISH OF WOOTTON, BEDFORD)
(PROHIBITION AND RESTRICTION OF WAITING AND LOADING
AND STOPPING) ORDER 2016
(AMENDMENT NO.6) ORDER 2024

STATEMENT OF REASONS

Bedford Borough Council has received a request for the provision of a loading bay to assist commercial premises located in the vicinity.

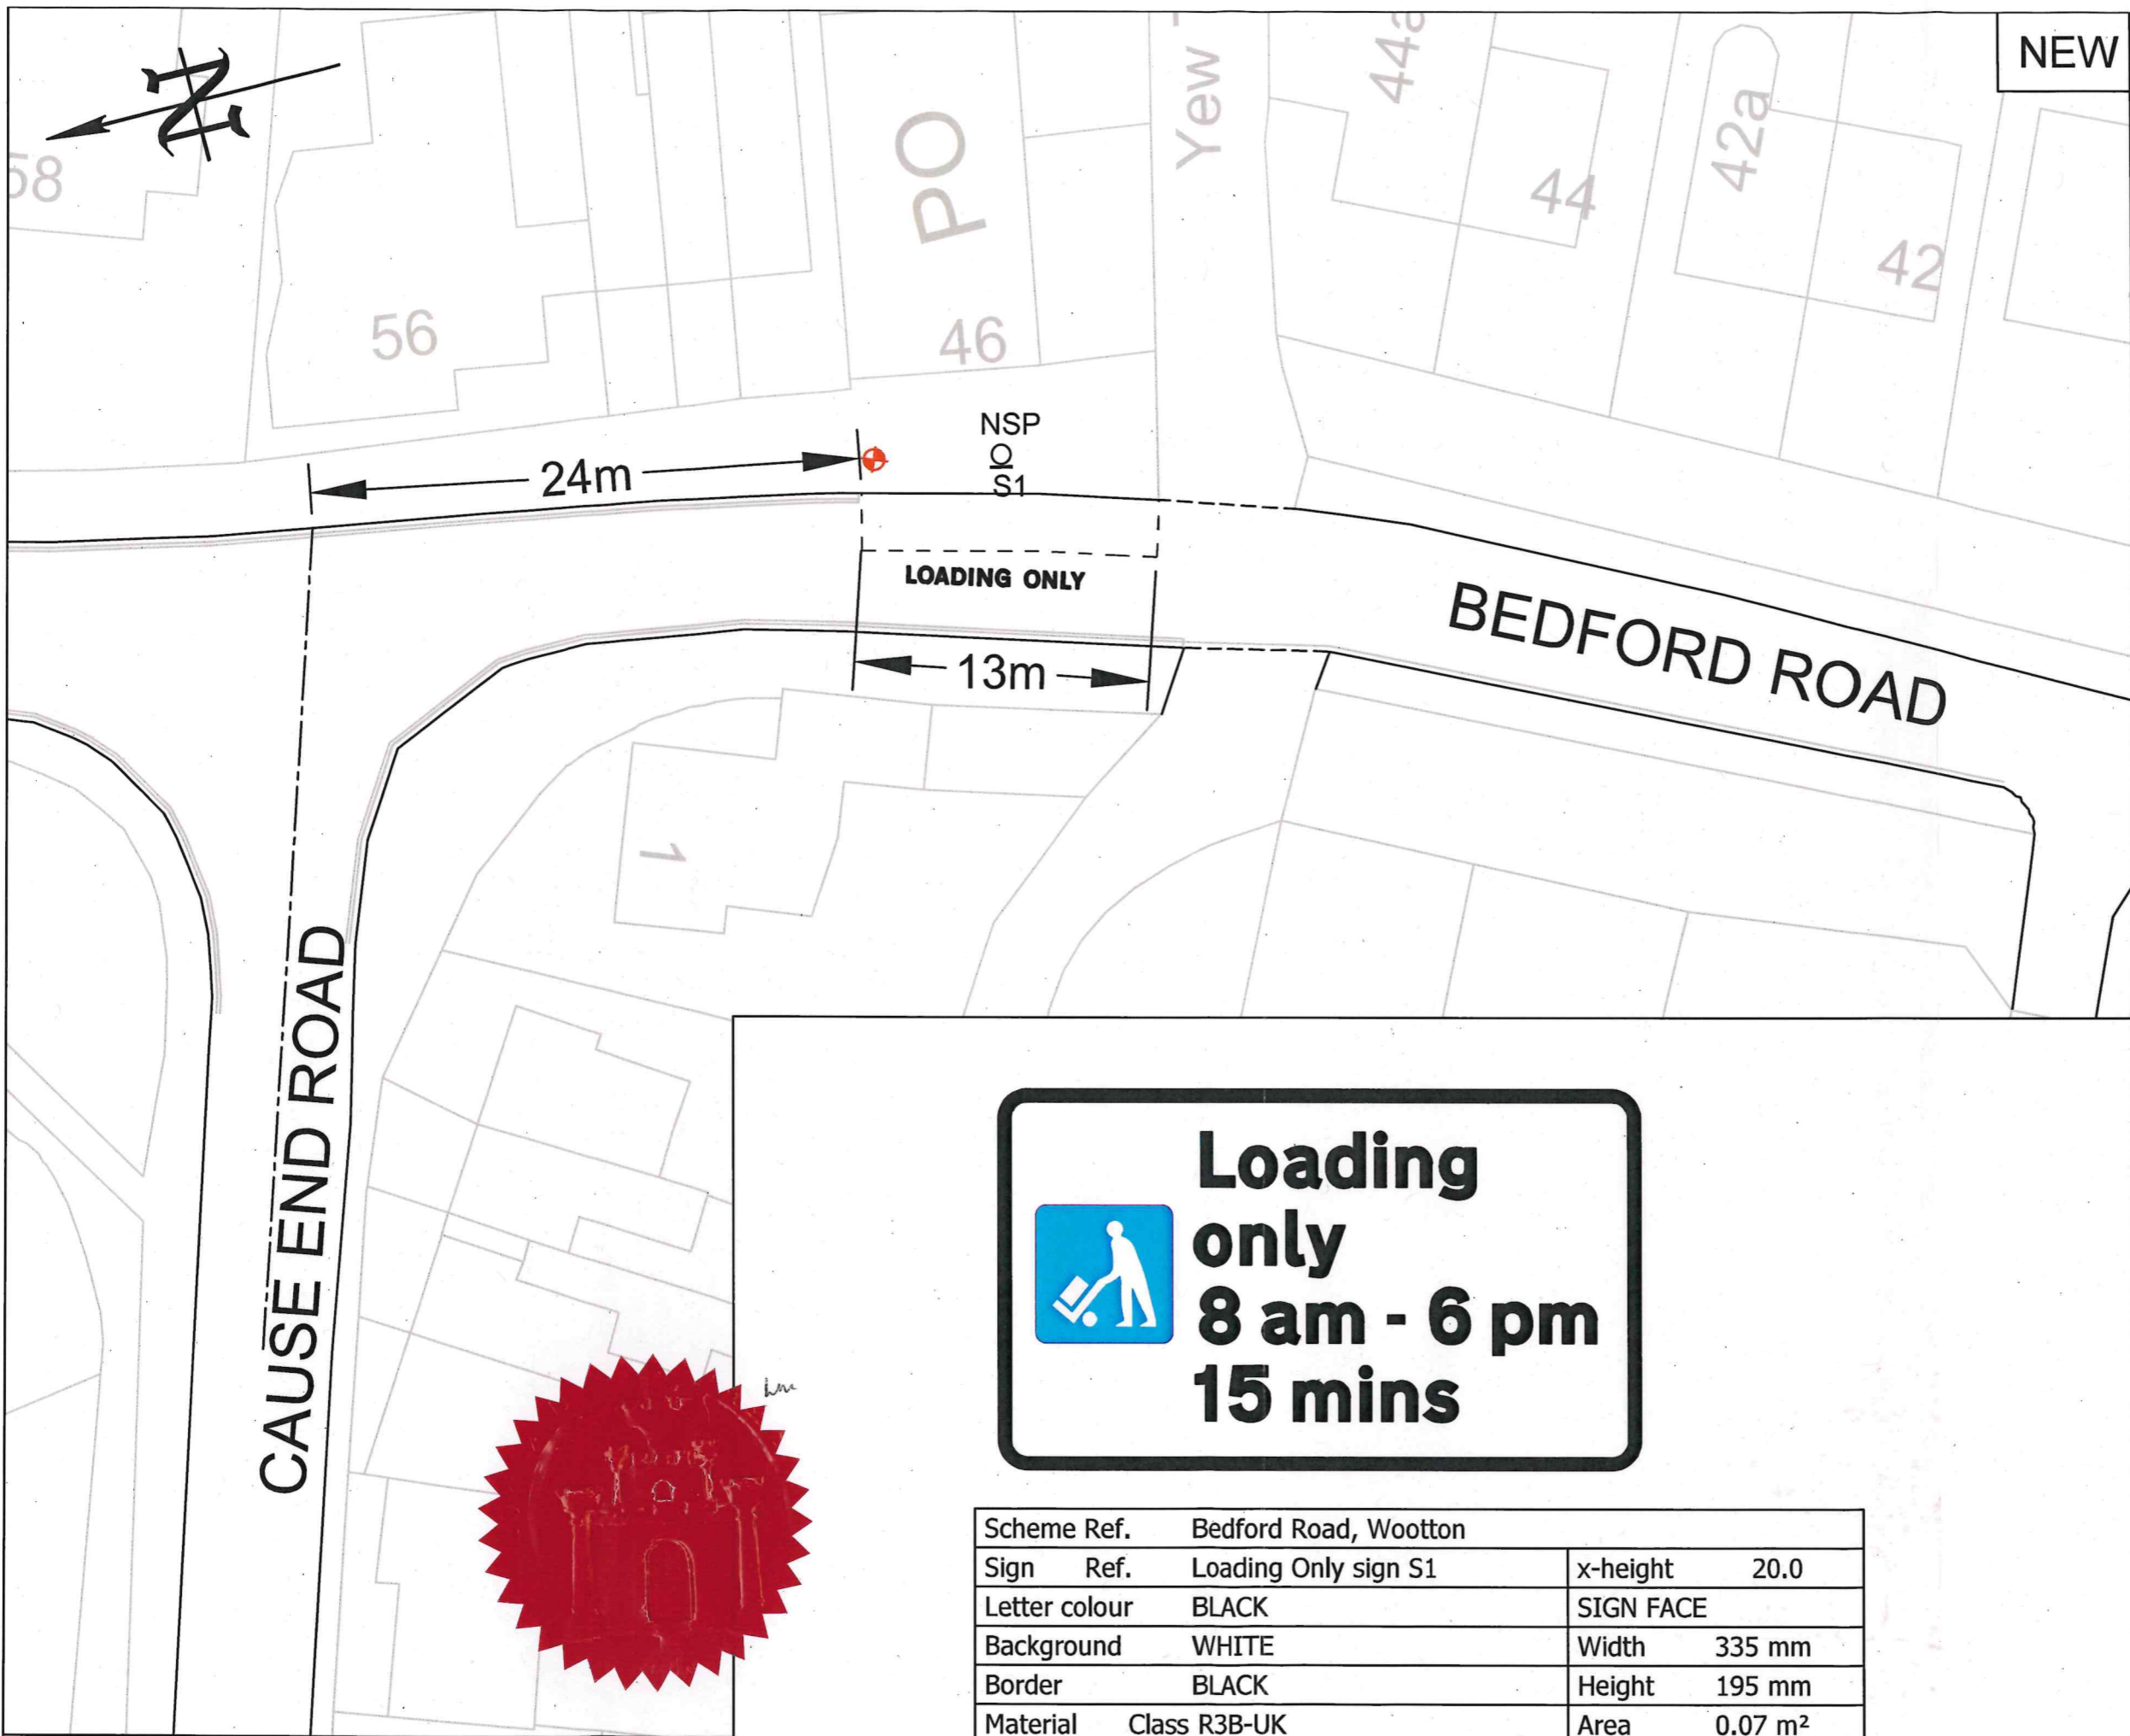

- KEY:**
- Existing single & double yellow lines
 - New 76mm diameter sign post
 - S1** Sign number
 - Existing lamp column

NOTES
 New Loading Bay marks to diagram 1028.4 of the Traffic Signs Regulations & General Directions 2016 - 600mm line, 600mm gap, 50mm wide line. "LOADING ONLY" letters 700mm high.

SIGN SCHEDULE:
 New Loading only sign in accordance with the Traffic Signs Regulations and General Directions 2016. Sign to be erected at minimum height 2.3m above ground level, orientated to face carriageway. Sign to be mounted on new galvanised steel 76mm diameter post, 3.5m length, with associated end cap. Post foundation 1.0m deep. Post top to protrude no higher than top edge of sign.
 Re-instate footway.

17/05/2024	TRO	2	GM
16/04/2024	Consultation	1	GM
19/03/2024	First Issue	0	GM
DATE	AMENDMENTS	REV	BY



Traffic Management
 BOROUGH HALL, CAULDWELL ST, BEDFORD, MK42 9AP
 Tel. (01234) 267422

CLIENT
Environment


SCHEME
Bedford Road, Wootton


DRAWING TITLE
New loading bay

DRG STATUS TRO			
SCALE @ A3 NTS	DATE 14/03/2024	DRAWN GM	CHECKED AP



Scheme Ref.	Bedford Road, Wootton		
Sign Ref.	Loading Only sign S1	x-height	20.0
Letter colour	BLACK	SIGN FACE	
Background	WHITE	Width	335 mm
Border	BLACK	Height	195 mm
Material	Class R3B-UK	Area	0.07 m ²

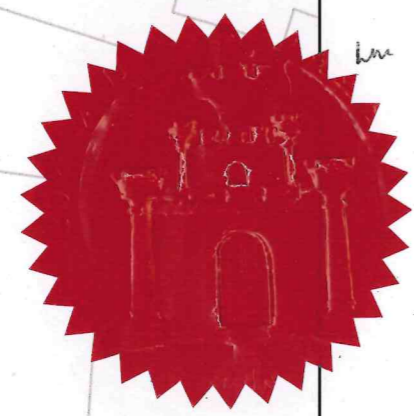

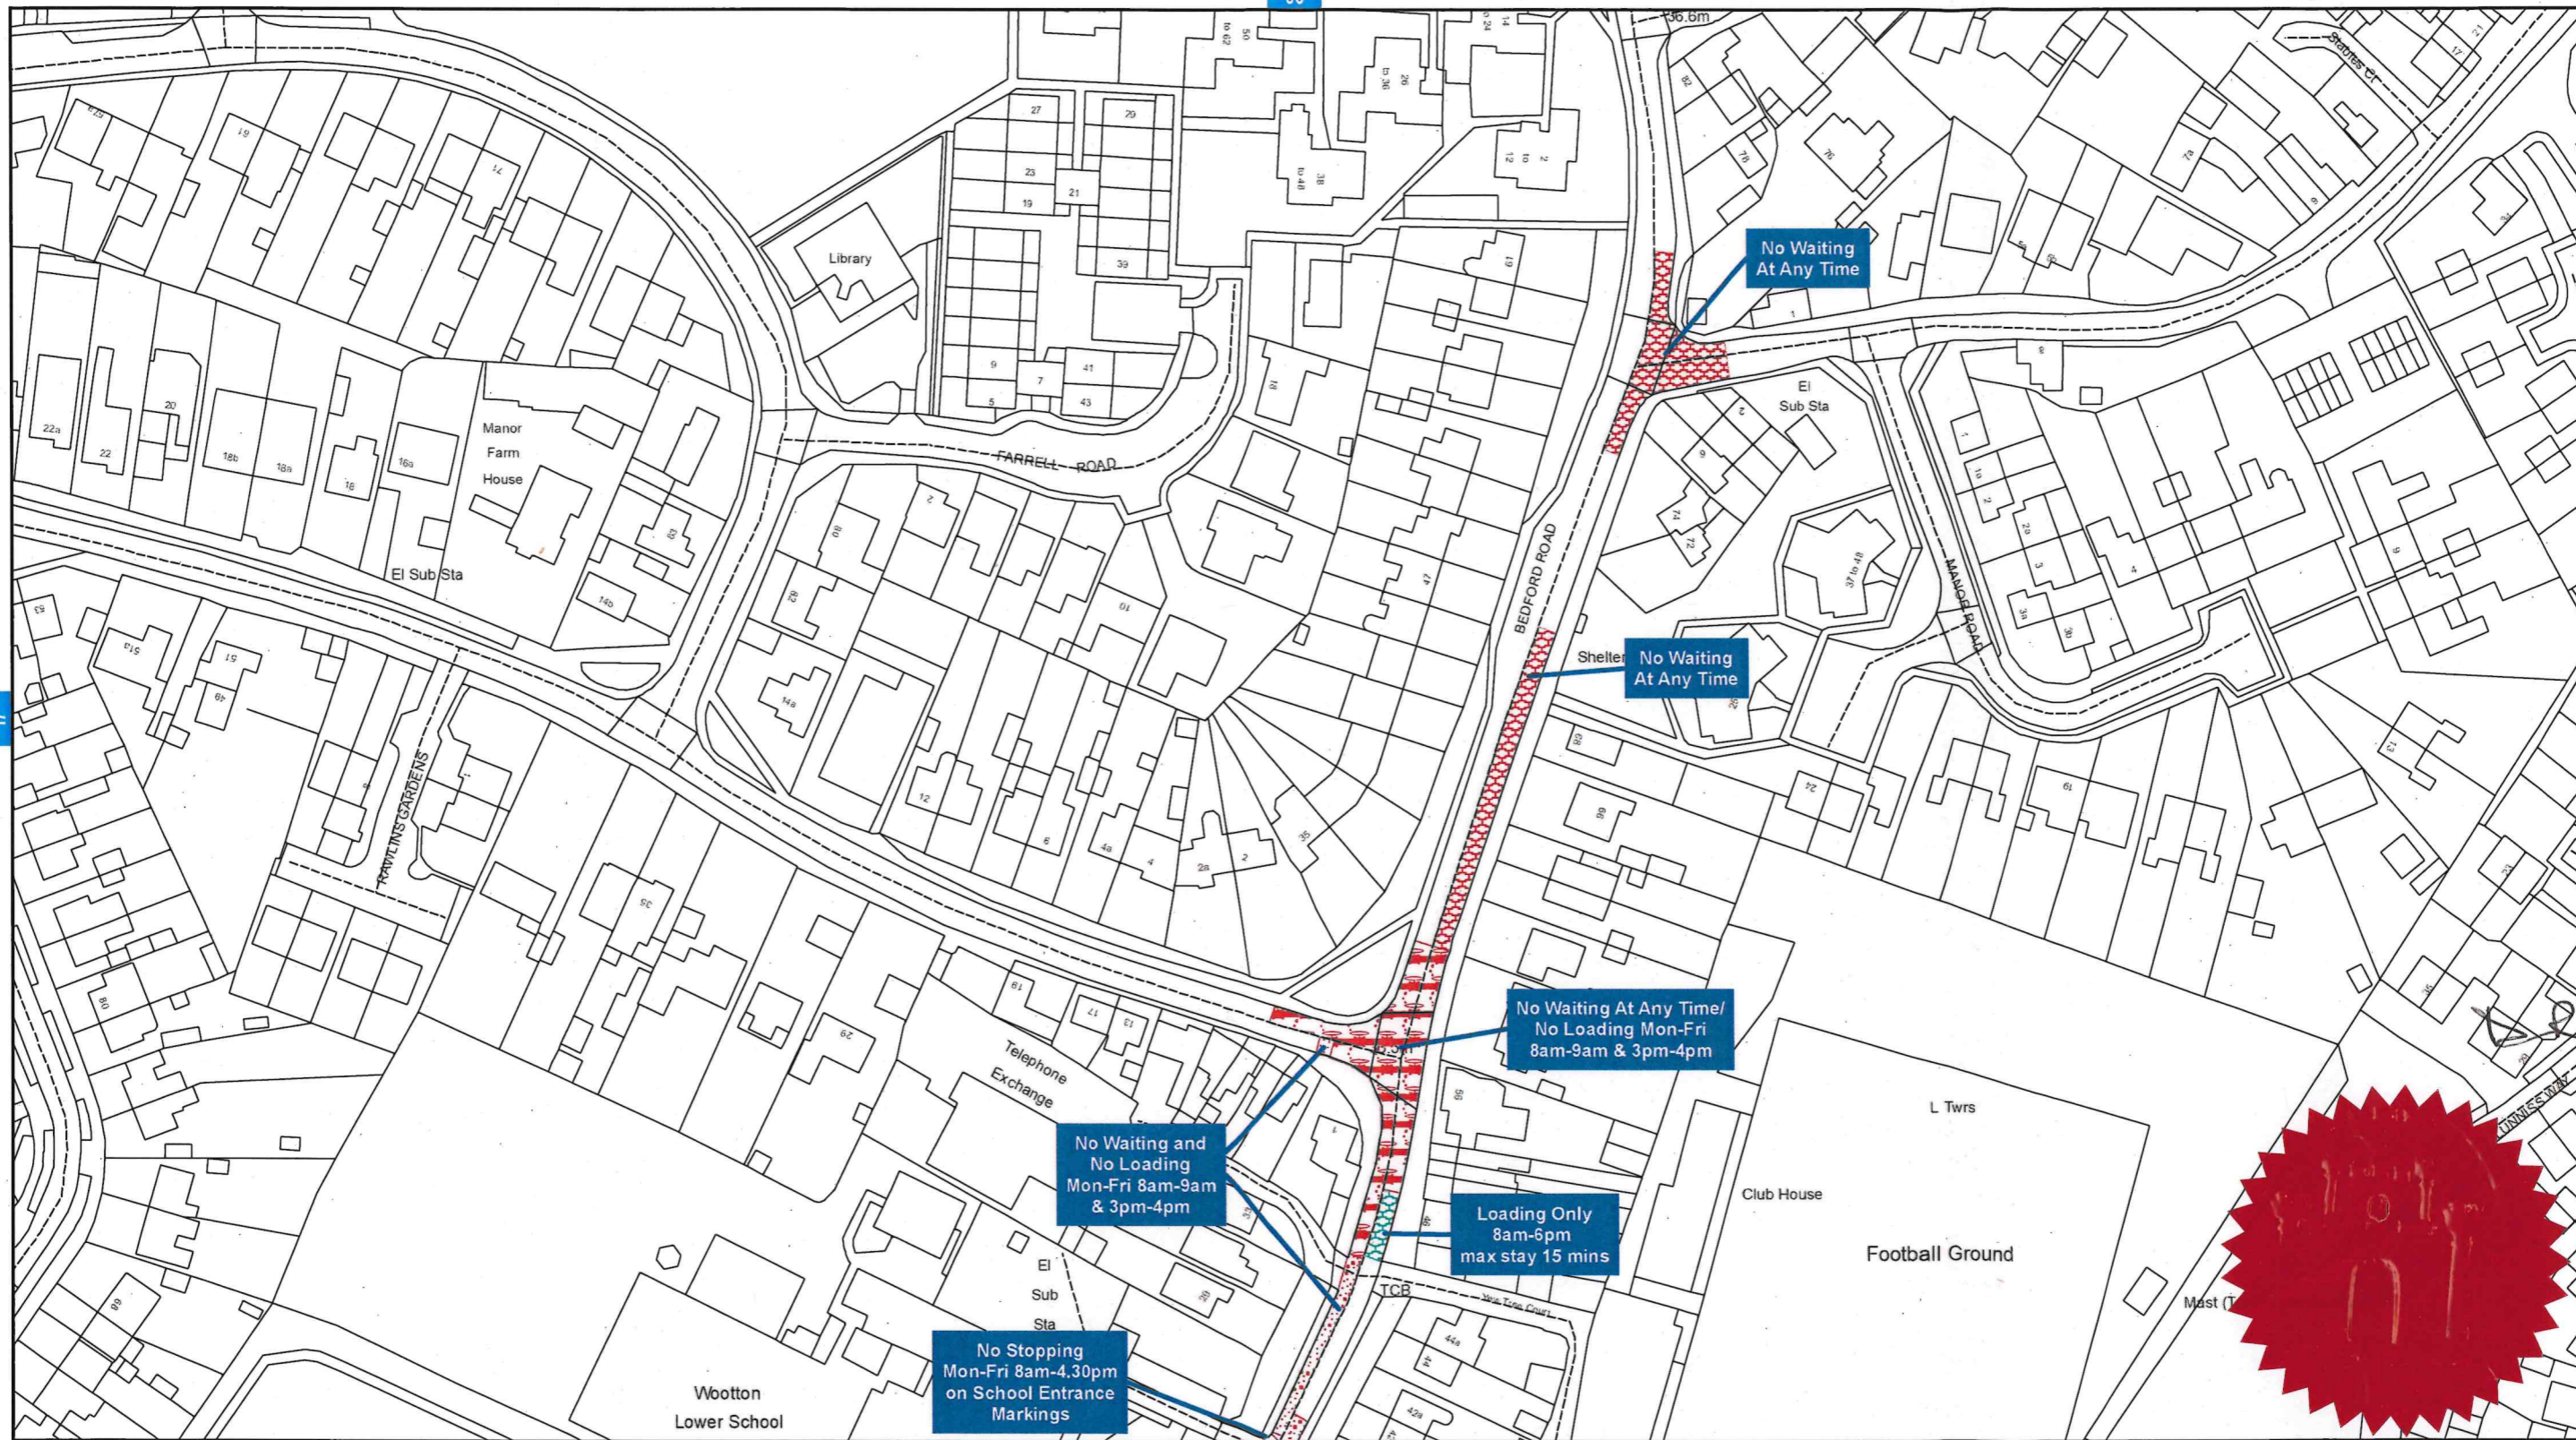

**BEDFORD BOROUGH COUNCIL (PARISH OF WOOTTON, BEDFORD)
(PROHIBITION AND RESTRICTION OF WAITING, LOADING AND STOPPING)
ORDER 2016**

**Bedford Borough Council
Borough Hall
Cauldwell Street
Bedford MK42 9AP**

