
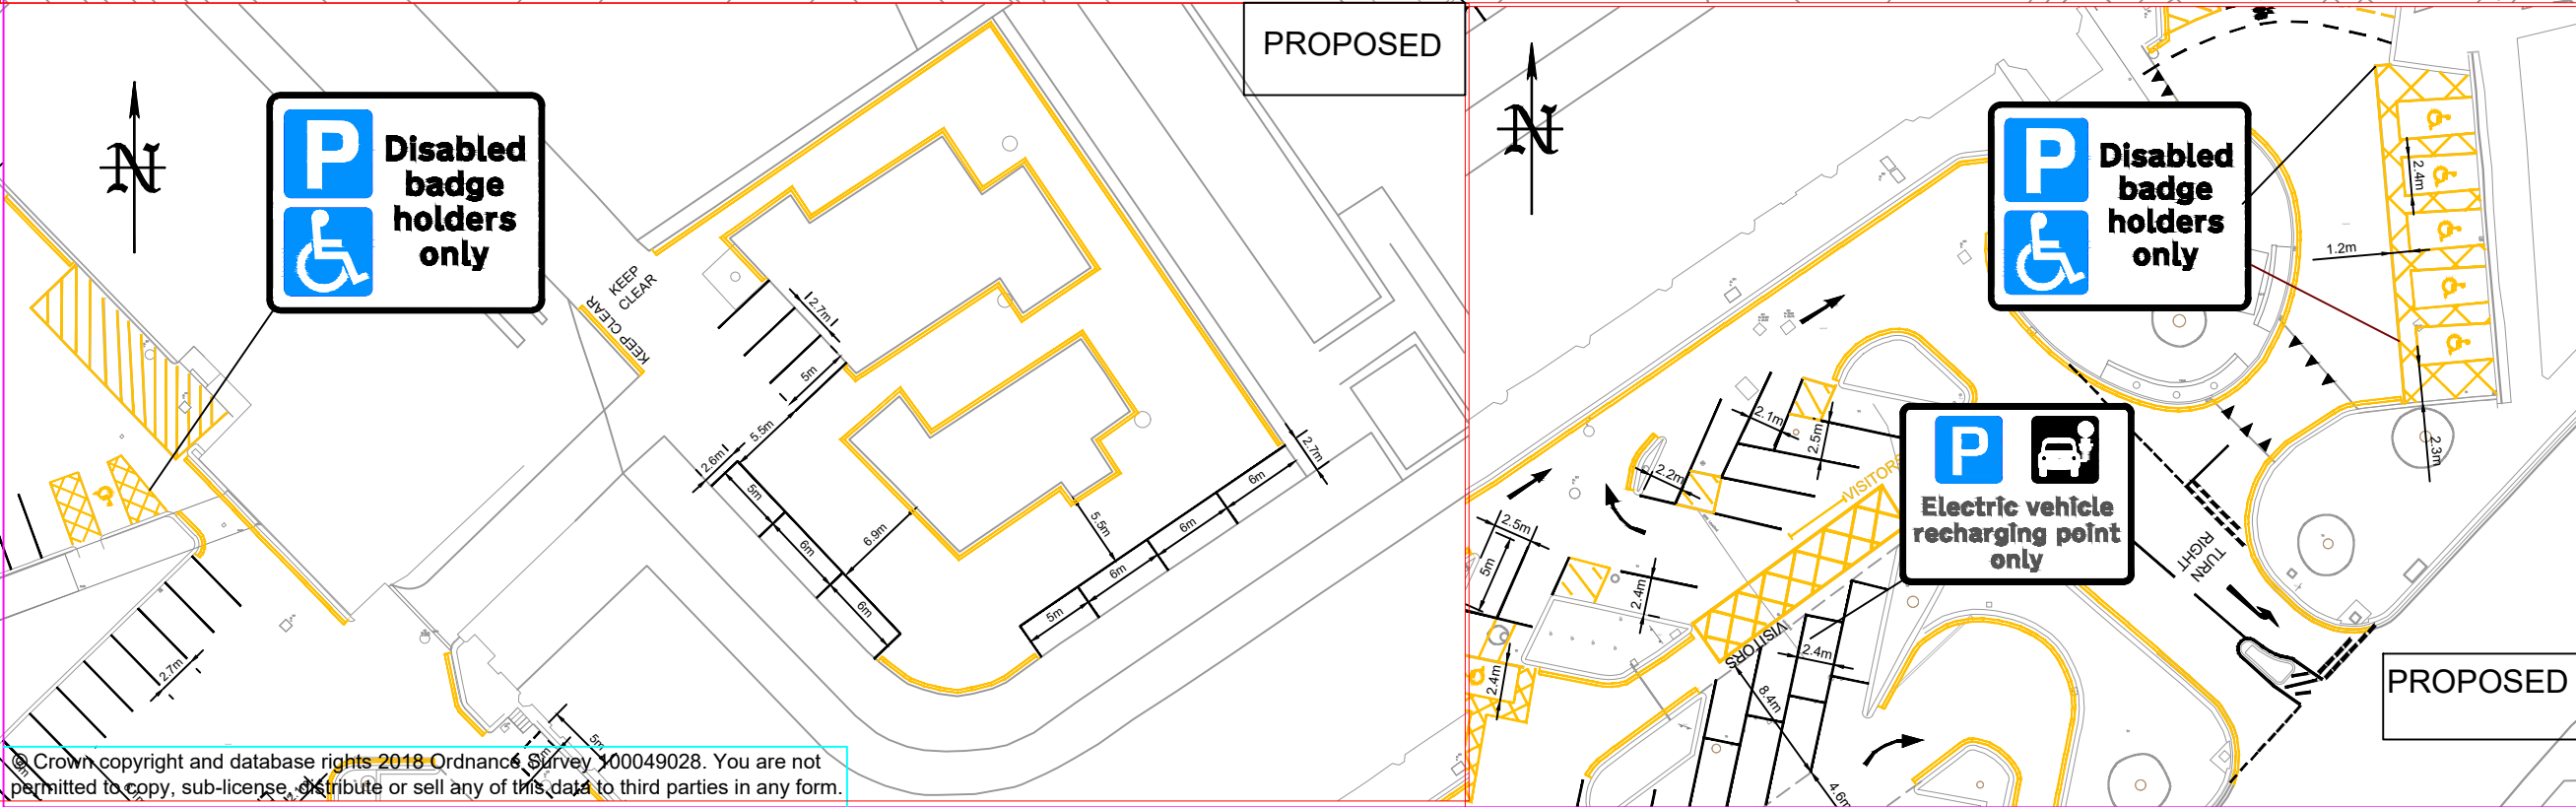


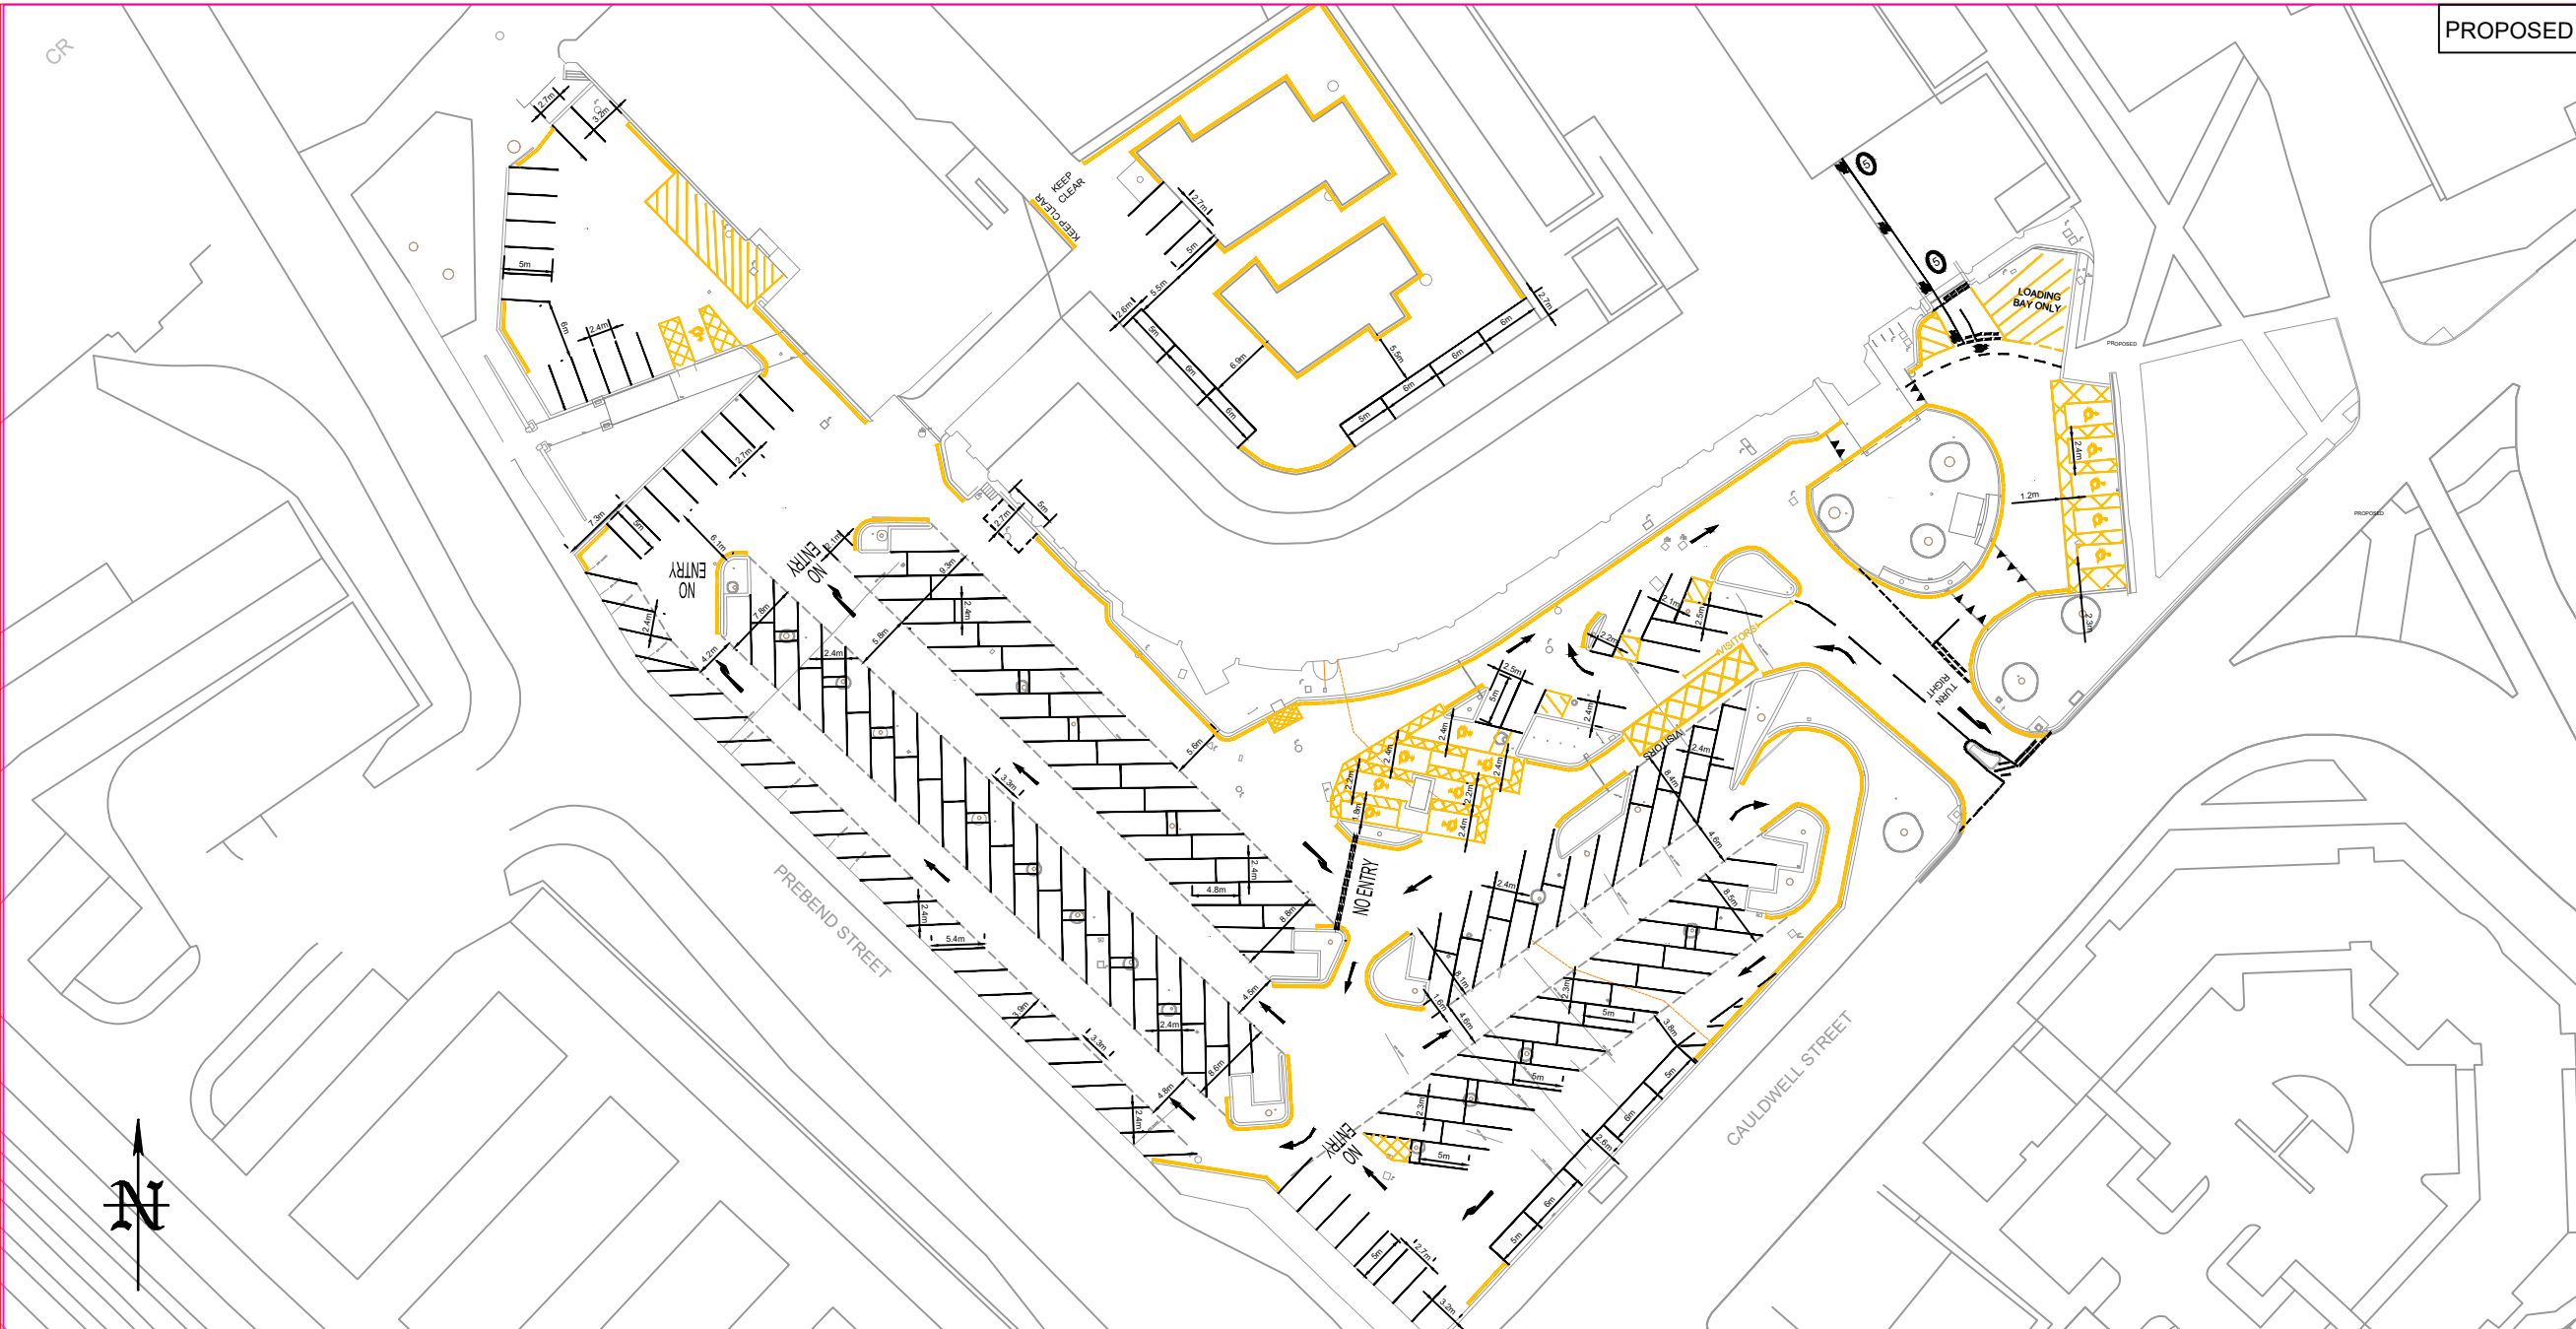

PROPOSED

PRINTS FROM THIS DRAWING ARE UNCONTROLLED UNLESS OTHERWISE STATED

A3

- All existing parking restrictions to remain
- All vehicles must park within marked bays

24/11/2025	Consultation	1	DG
DATE	AMENDMENTS	REV	BY



Traffic Management
BOROUGH HALL, CAULDWELL ST, BEDFORD, MK42 9AP
Tel. (01234) 267422

CLIENT
Environment

SCHEME
Borough Hall Car Park PPO

DRAWING TITLE
Implementation of existing bays and restrictions

DRG STATUS	CONSULTATION		
SCALE @ A3 NTS	DATE	DRAWN	CHECKED
	10/11/2025	SA	DG