



**BEDFORD BOROUGH COUNCIL**  
**OFF STREET PARKING PLACES ORDER 2019**  
**(AMENDMENT NO.7) ORDER 2025**

Bedford Borough Council ("the Council") in exercise of the powers conferred by Sections 1(1), 2(1) to (3), 4(2), 32, 35(1) and 35(3) of, and Part IV of Schedule 9 to, the Road Traffic Regulation Act 1984 as amended ("the Act"), the Traffic Management Act 2004, The Civil Enforcement of Parking Contraventions (Bedford) Designation Order 2009 and of all other powers enabling them in that behalf, and after consultation with the Chief Officer of Police in accordance with Part III of Schedule 9 to the Act, hereby make the following Order:-

- 1) This Order may be cited as the "Bedford Borough Council Off Street Parking Places Order 2019 (Amendment No.7) Order 2025" and shall come into force on 28<sup>th</sup> July 2025.
- 2) As from the date upon which this Order comes into operation the provisions of the Bedford Borough Council Off Street Parking Places Order 2019 as amended shall be varied as follows:
  - (i) The sections listed in Schedule 1 to this Order shall be inserted.
- 3) This amendment shall be read and construed as one with the Bedford Borough Council Off Street Parking Places Order 2019 as amended.

## SCHEDULE 1

Sections to be inserted into the Bedford Borough Council Off Street Parking Places Order 2019 as amended:

Schedule 3 – Identification of parking places to which a parking charge does not apply		
Parking Place (Car Park)	Hours of operation	Other Conditions of Use
<b>Article 3</b>	<b>Article 7</b>	<b>Articles 6 and 15</b>
Boswell Place Surface Car Park	At all times	Vehicle height limit 2.2 metres (7'2") Vehicle weight limit 2.5 tonnes Maximum parking period 24 hours Bay Nos. 1 – 5 for Zone X Permit Holders Bay Nos. 6 – 20 for Zone D Permit Holders

**THE COMMON SEAL of the  
BEDFORD BOROUGH COUNCIL**

was hereunto affixed this

24<sup>th</sup> day of July 2025

in the presence of:

**Wai K. Tsang  
Solicitor  
Legal Services  
Bedford Borough Council**



Authorised Signatory

AUTHORITY FOR EXECUTION		
COUNCIL/COMMITTEE	MINUTE No.	DATE
DELEGATED POWER	By whom executed <b>ENVIRONMENT</b>	23/07/2025
	OFFICERS INITIALS	DATE
ORIGINATED AND CHECKED BY	<b>GM</b>	23/07/2025
APPROVED BY	<b>AP</b>	23/07/2025




**BEDFORD**  
BOROUGH COUNCIL

**BEDFORD BOROUGH COUNCIL**  
**OFF STREET PARKING PLACES ORDER 2019**  
**(AMENDMENT NO.7) ORDER 2025**

**STATEMENT OF REASONS**

Bedford Borough Council has received a request from Ward Councillors to change the unused Zone X and Zone XR parking bays in Boswell Place, Bedford for residents of the area to use. Converting the unused bays (reserved for use by businesses) to Zone D would provide additional residential parking in an area of high demand. Some of the existing Zone X parking bays will be retained for use by businesses.

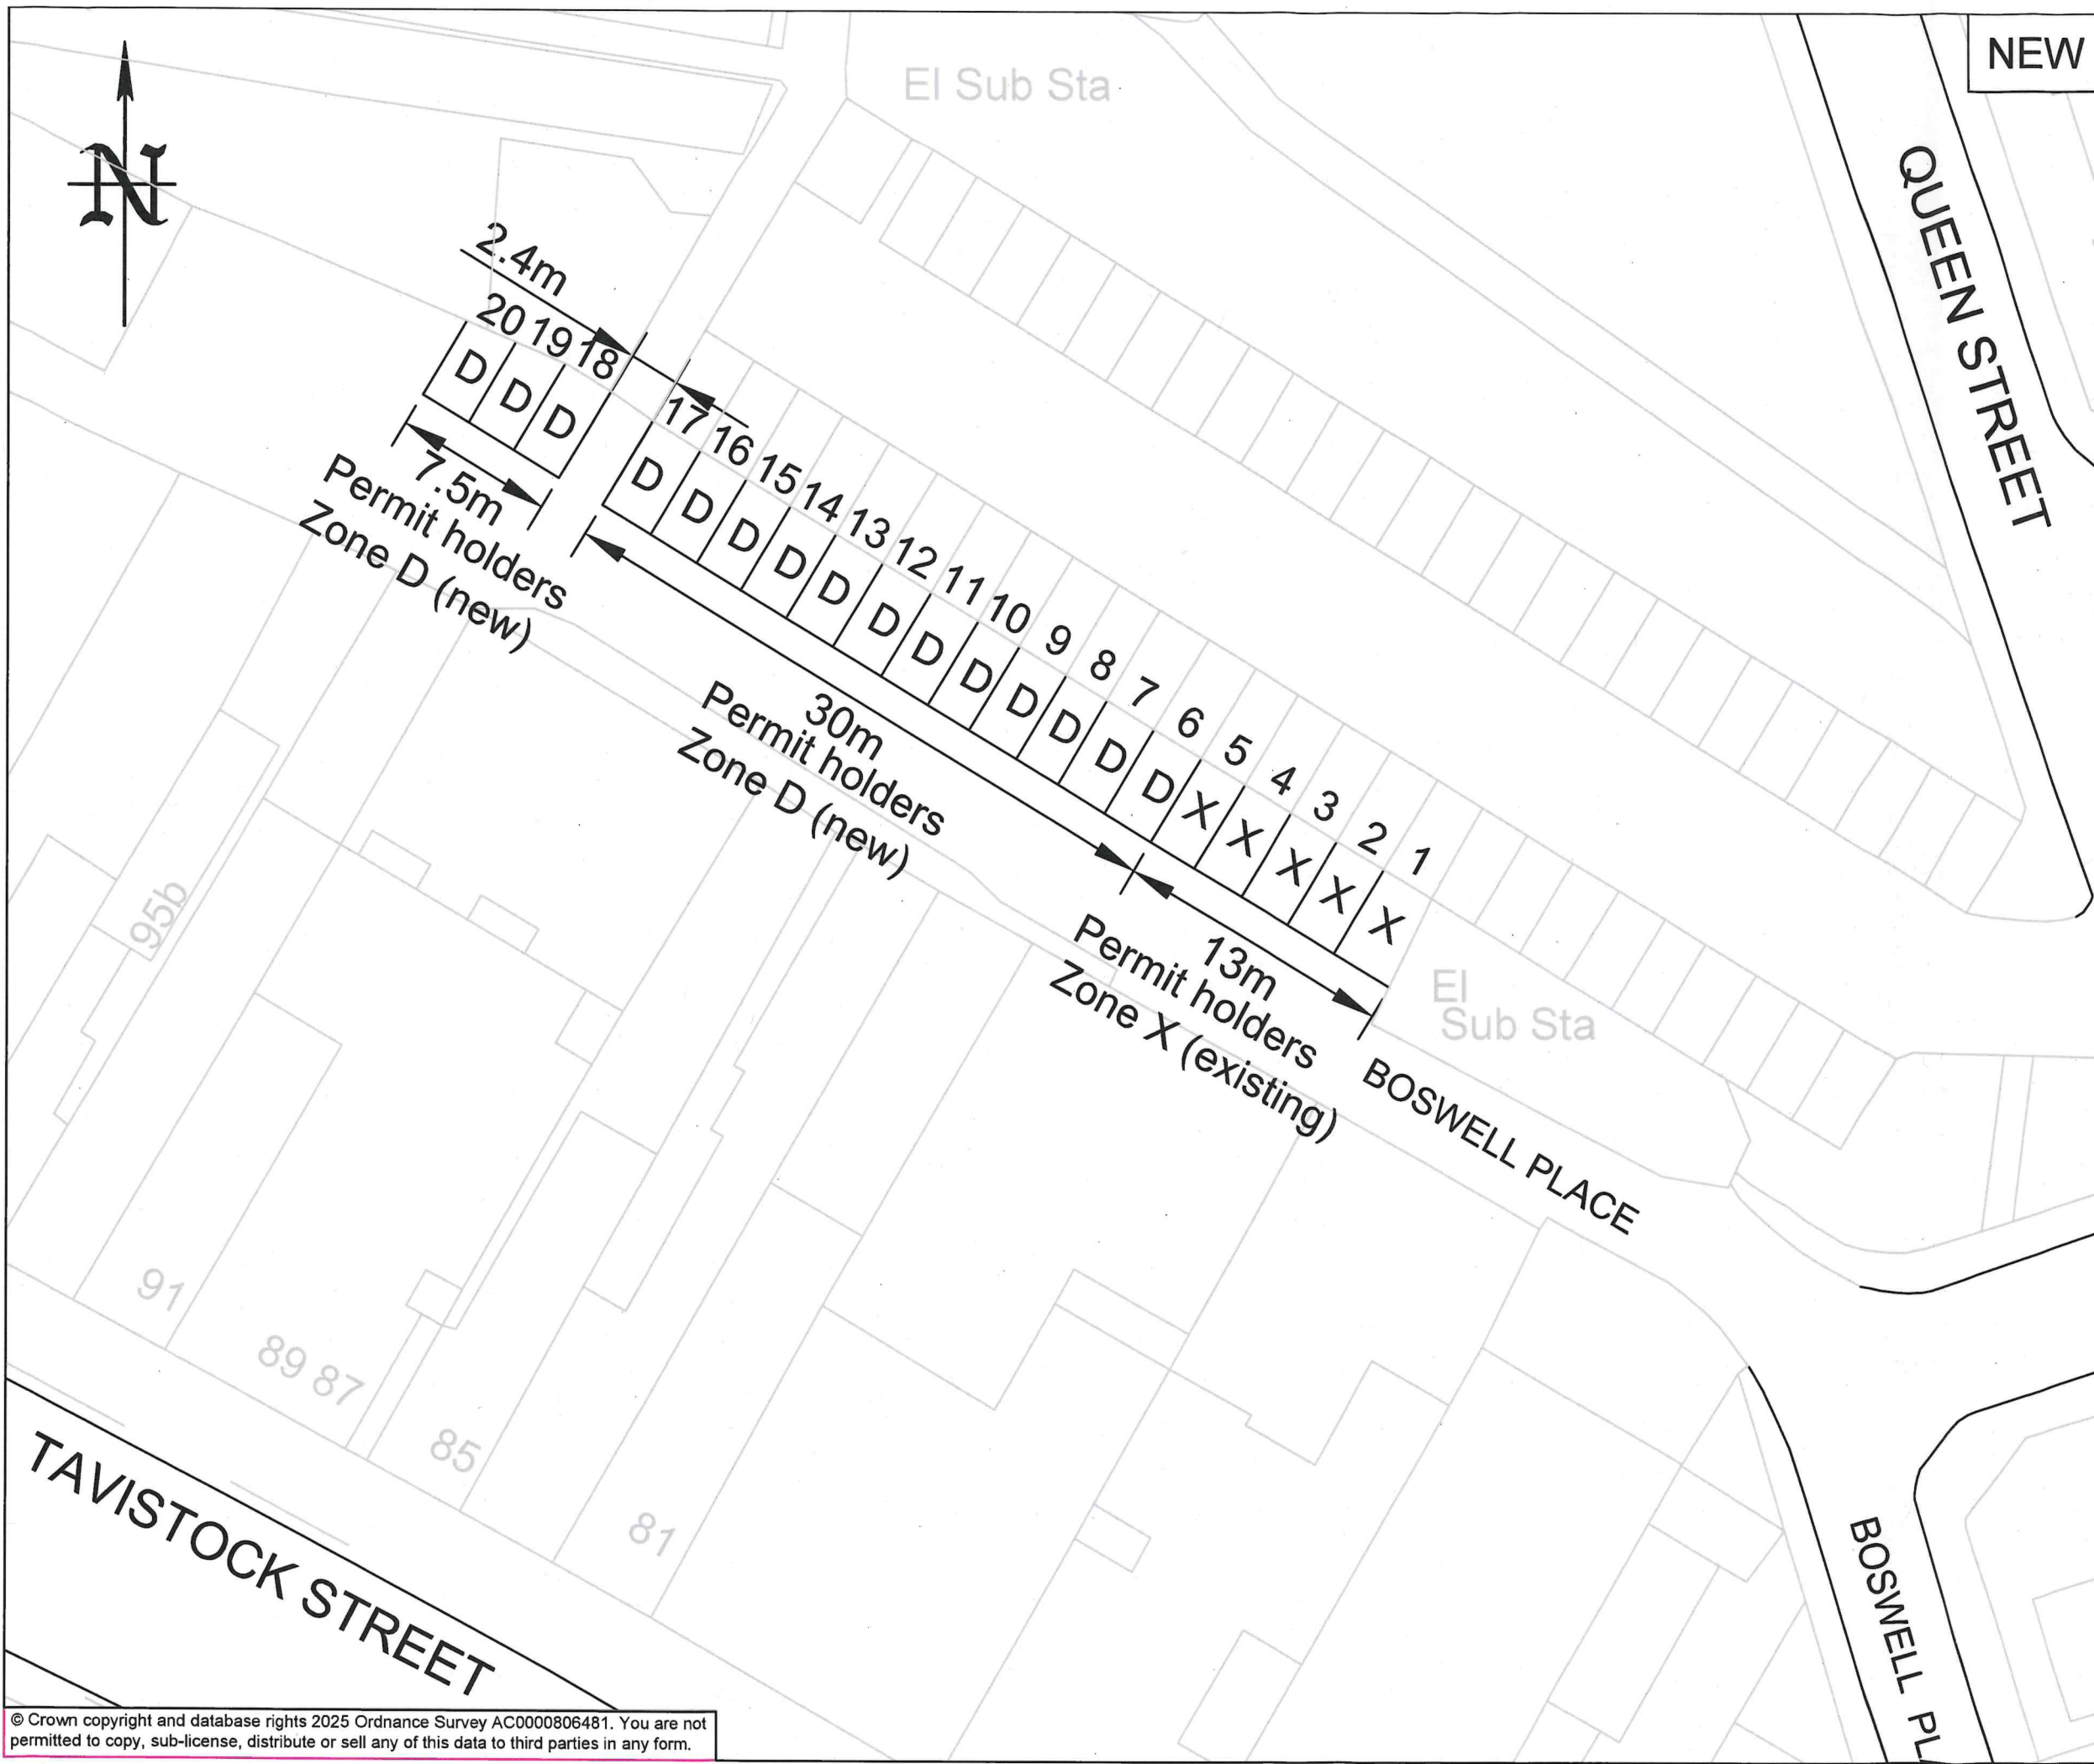

PRINTS FROM THIS DRAWING ARE UNCONTROLLED UNLESS OTHERWISE STATED

A3

KEY:

Existing double yellow lines

23/07/2025

Bay numbers added

3

GM

18/07/2025

TRO

2

GM

06/06/2025

Consultation

1

GM

03/06/2025

First Issue

0

GM

DATE

AMENDMENTS

REV

BY

BEDFORD

BOROUGH COUNCIL

Traffic Management

BOROUGH HALL, CAULDWELL ST, BEDFORD, MK42 9AP  
Tel. (01234) 267422

CLIENT

Environment

SCHEME

Boswell Place, Bedford

DRAWING TITLE

Conversion of some parking bays to Zone D.

DRG STATUS

TRO

SCALE @ A3

DATE

DRAWN

CHECKED

NTS

20/05/2025

GM

AP

© Crown copyright and database rights 2025 Ordnance Survey AC0000806481. You are not permitted to copy, sub-license, distribute or sell any of this data to third parties in any form.