


KEY:

Extent of residents H Bars to be installed to improve inconsiderate parking

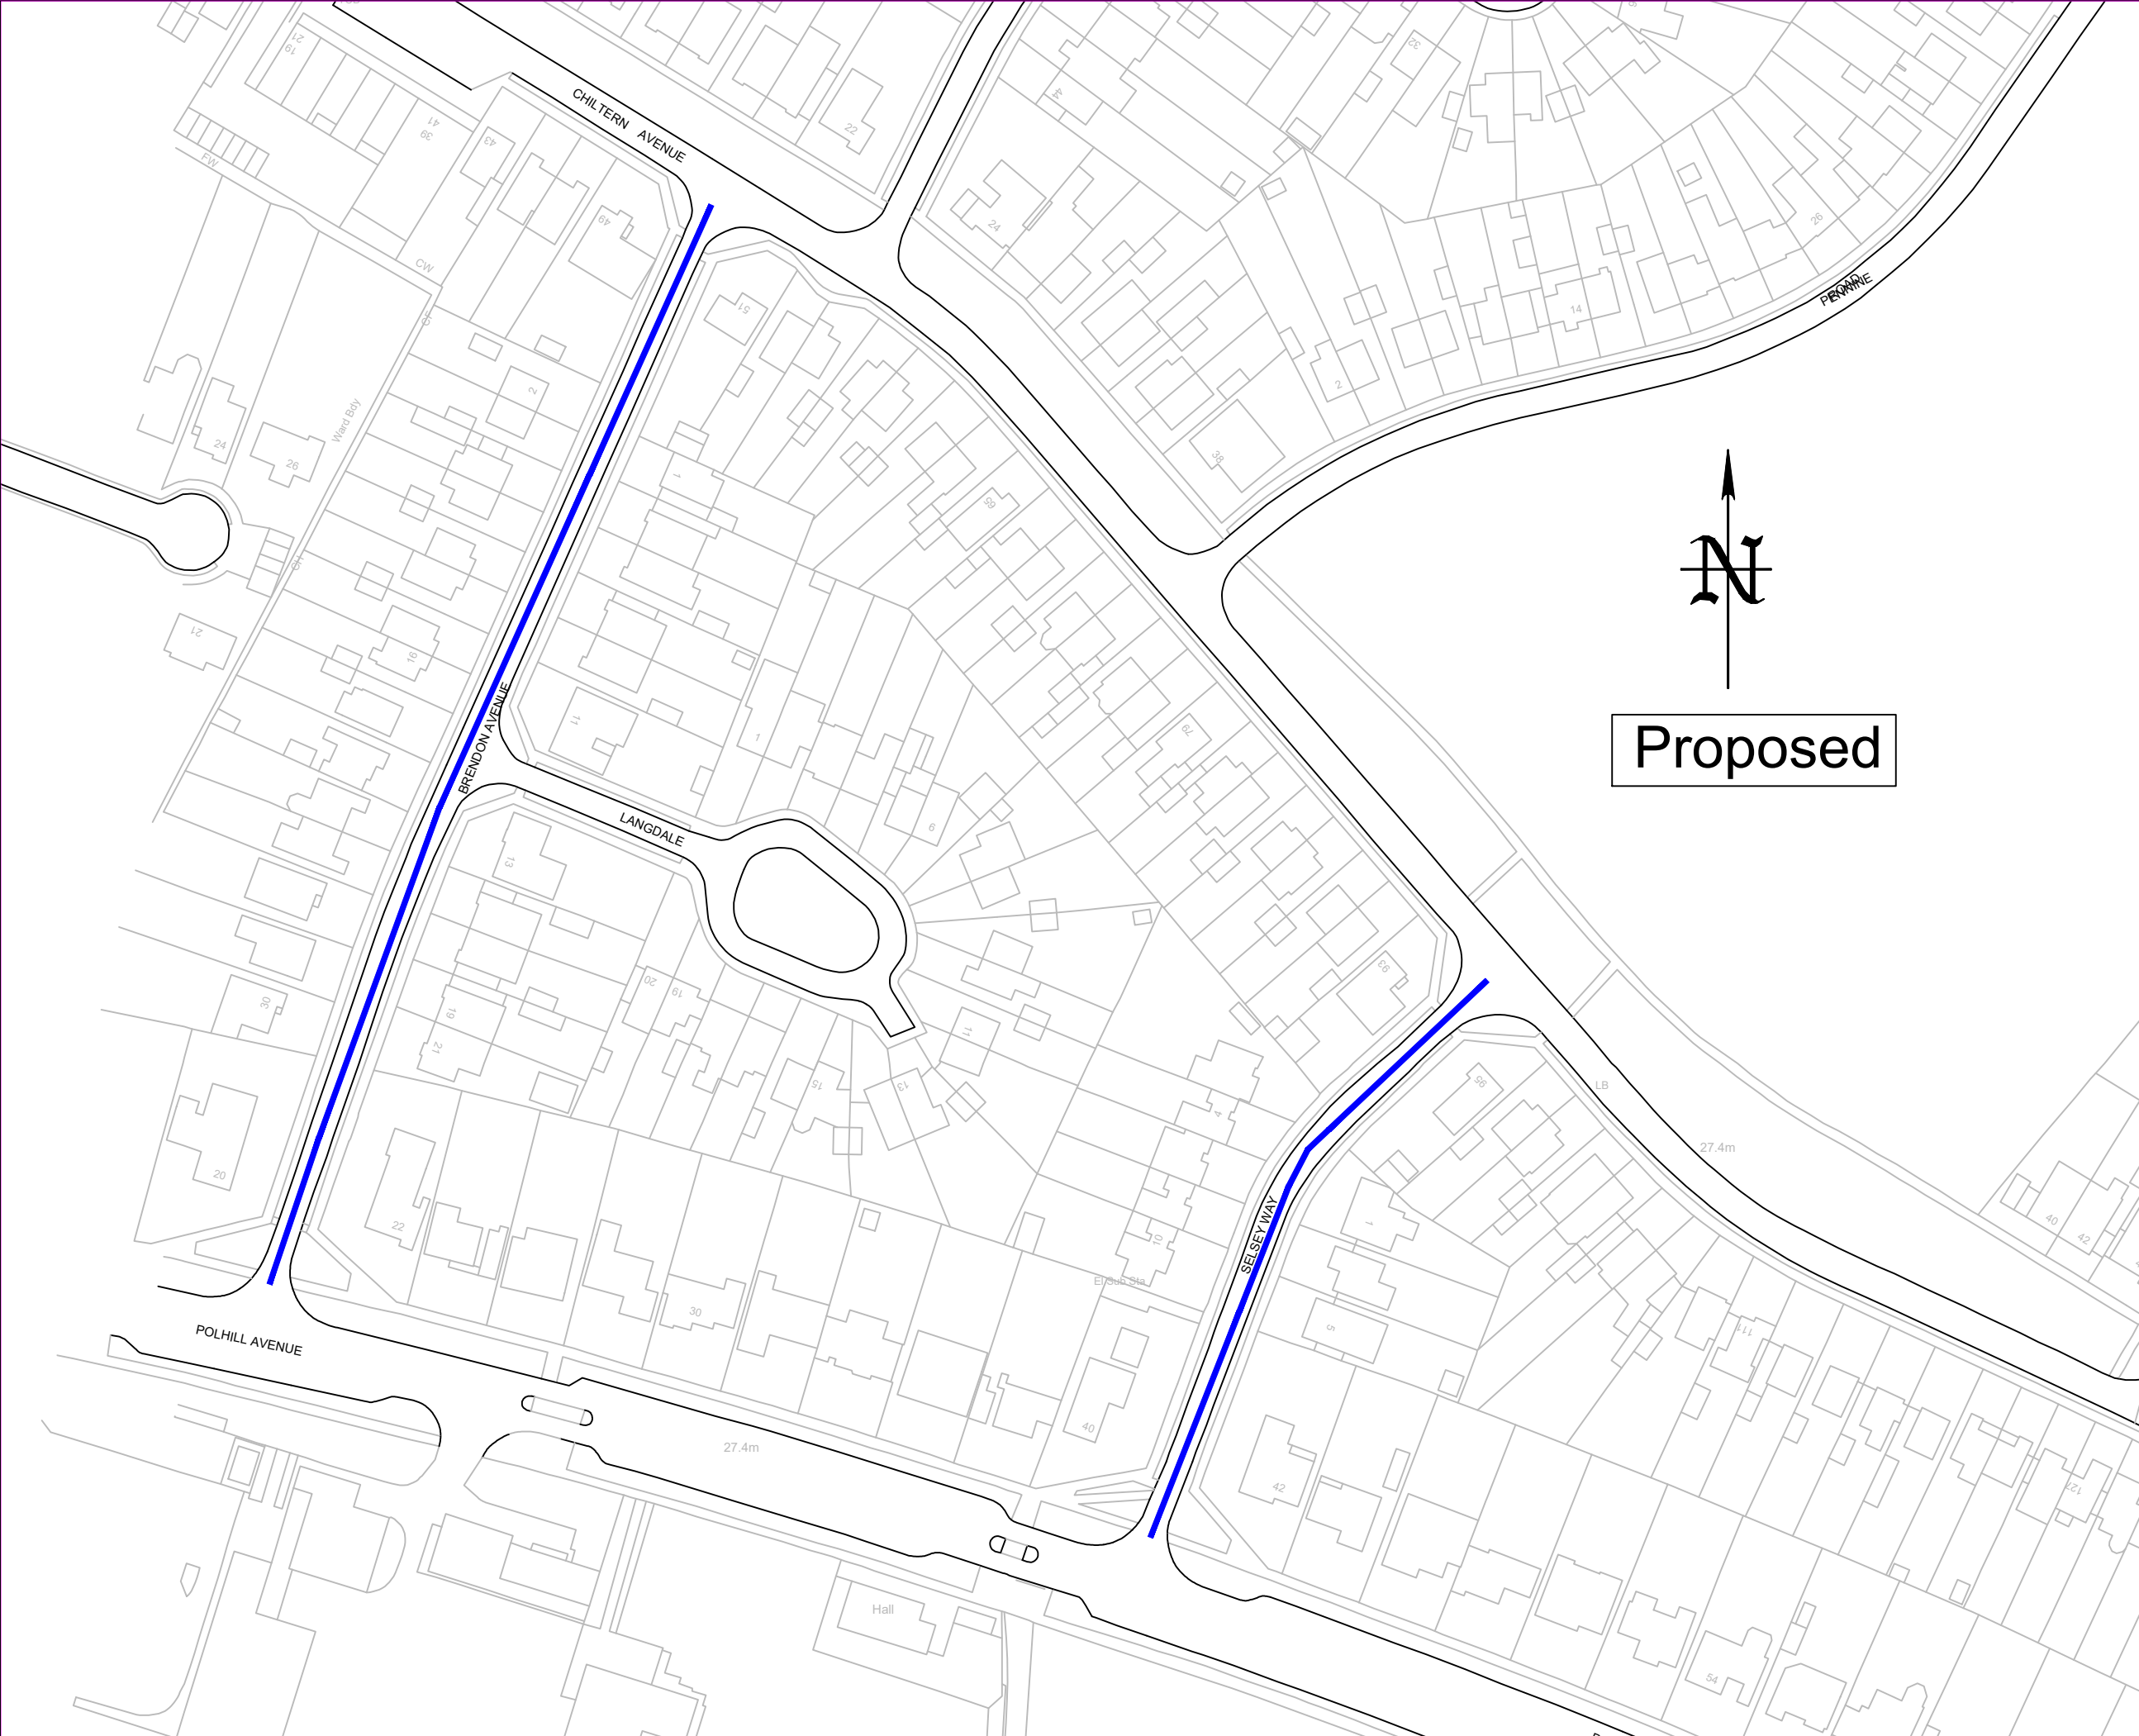

05/02/2026	First Issue	0	JB
DATE	AMENDMENTS	REV	BY



Traffic Management
 BOROUGH HALL, CAULDWELL ST, BEDFORD, MK42 9AP
 Tel. (01234) 267422

CLIENT
Environment
CIlr Request

SCHEME
De Parys Ward
New Parking Restrictions

DRAWING TITLE
Brendon Avenue & Selsey Way
Resident H Bars

DRG No.
1

DRG STATUS
Proposed

SCALE @ A3	DATE	DRAWN	CHECKED
nts	05/02/2026	JB	AP/RW/DG