



PROPOSED

KEY:

- Existing double yellow lines
- New 75mm wide double yellow lines to Diagram 1018.1 of the Traffic Signs Regulations and General Directions 2016.

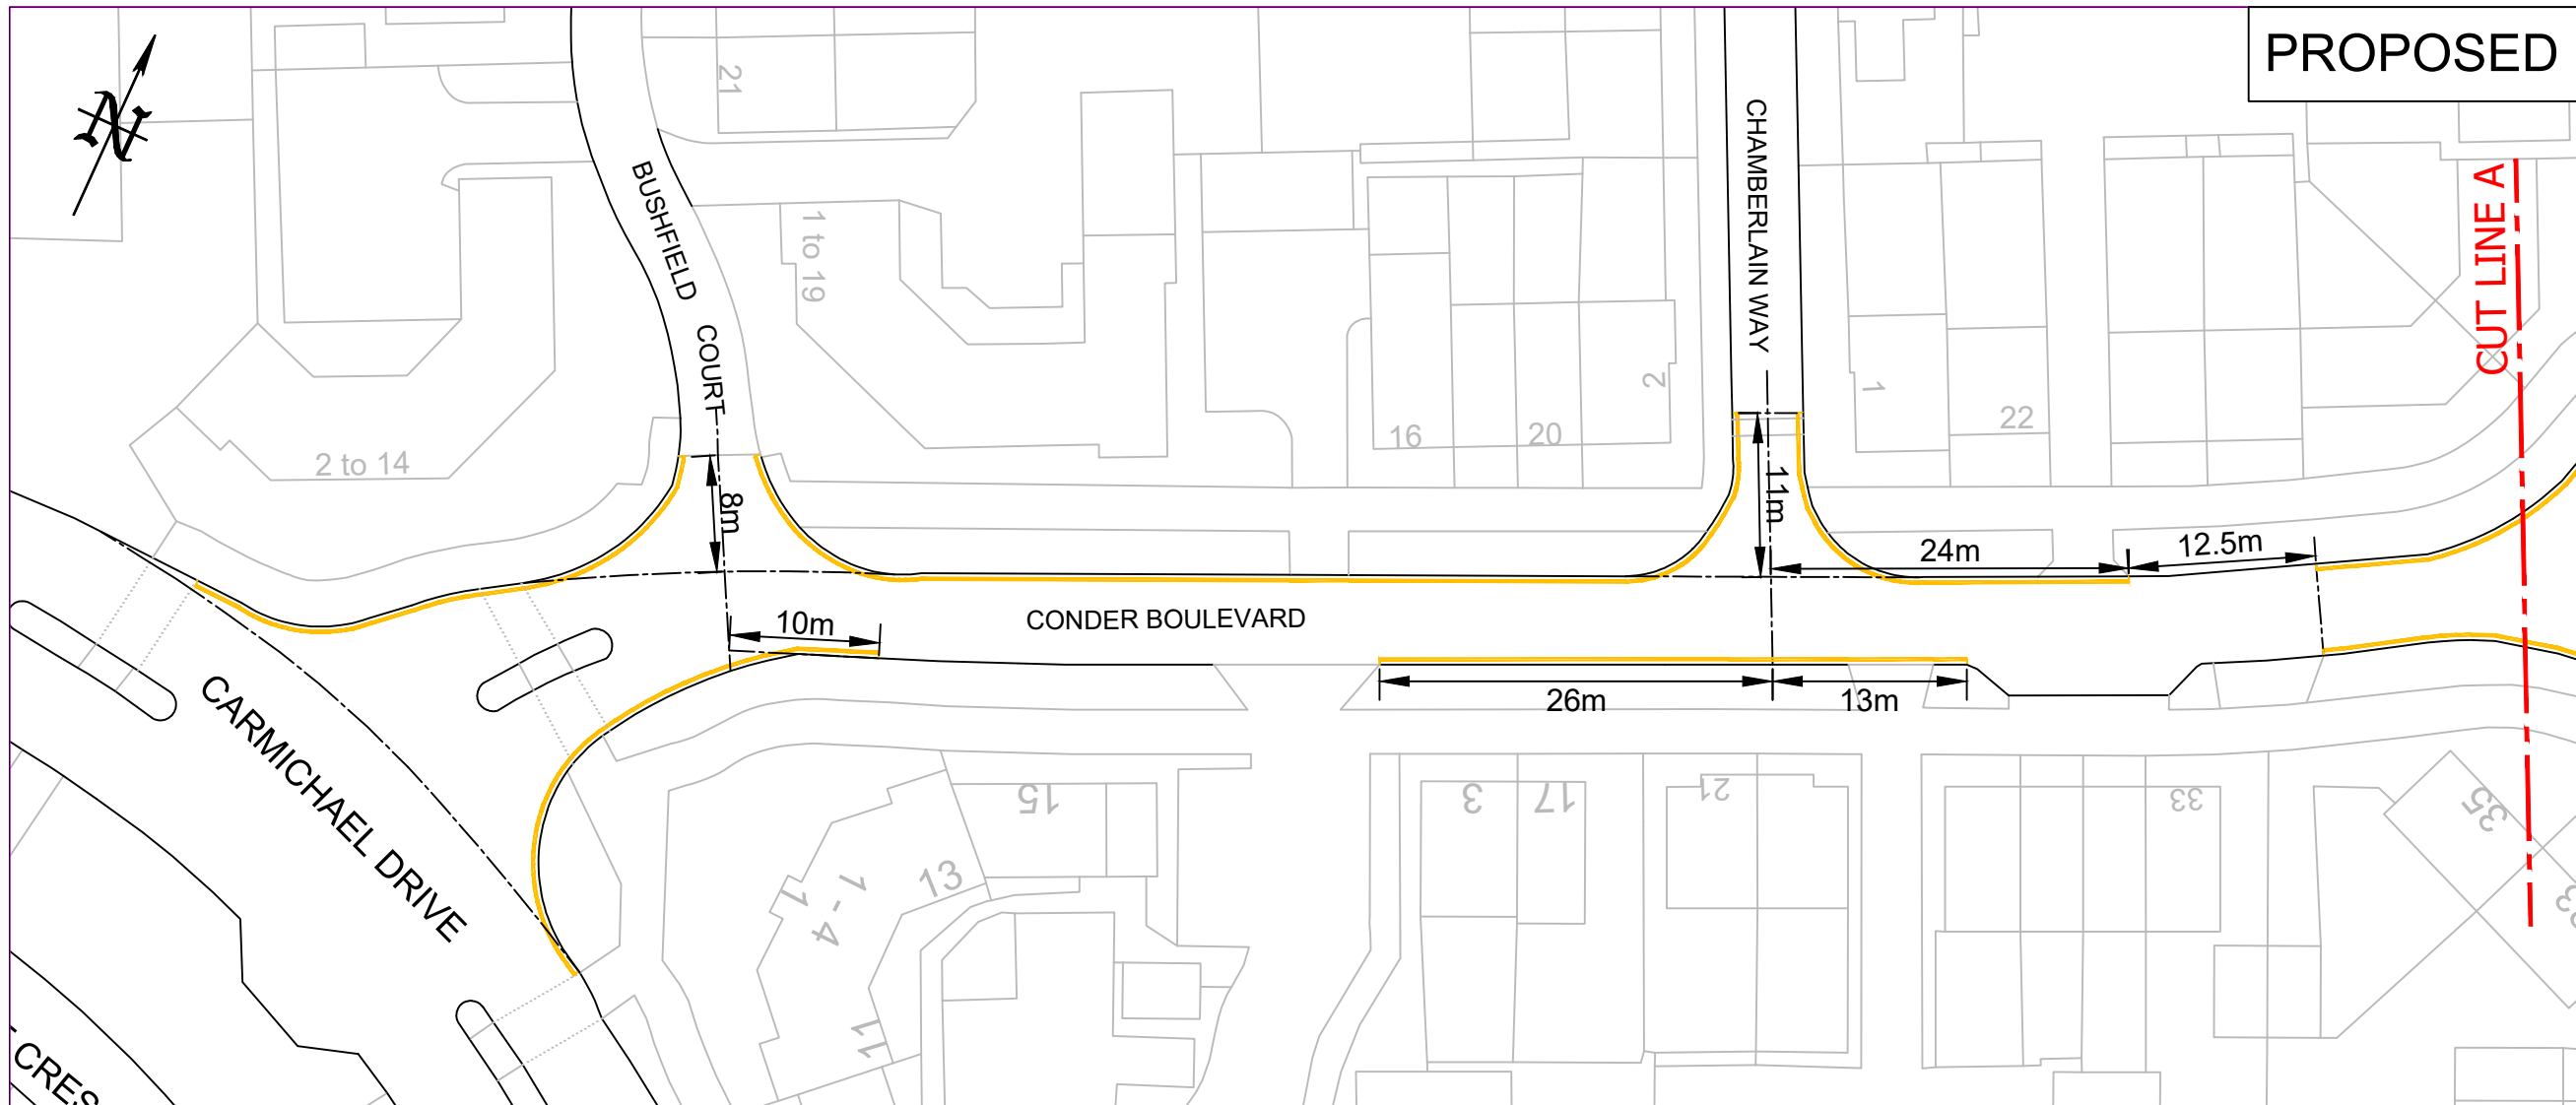

PROPOSED

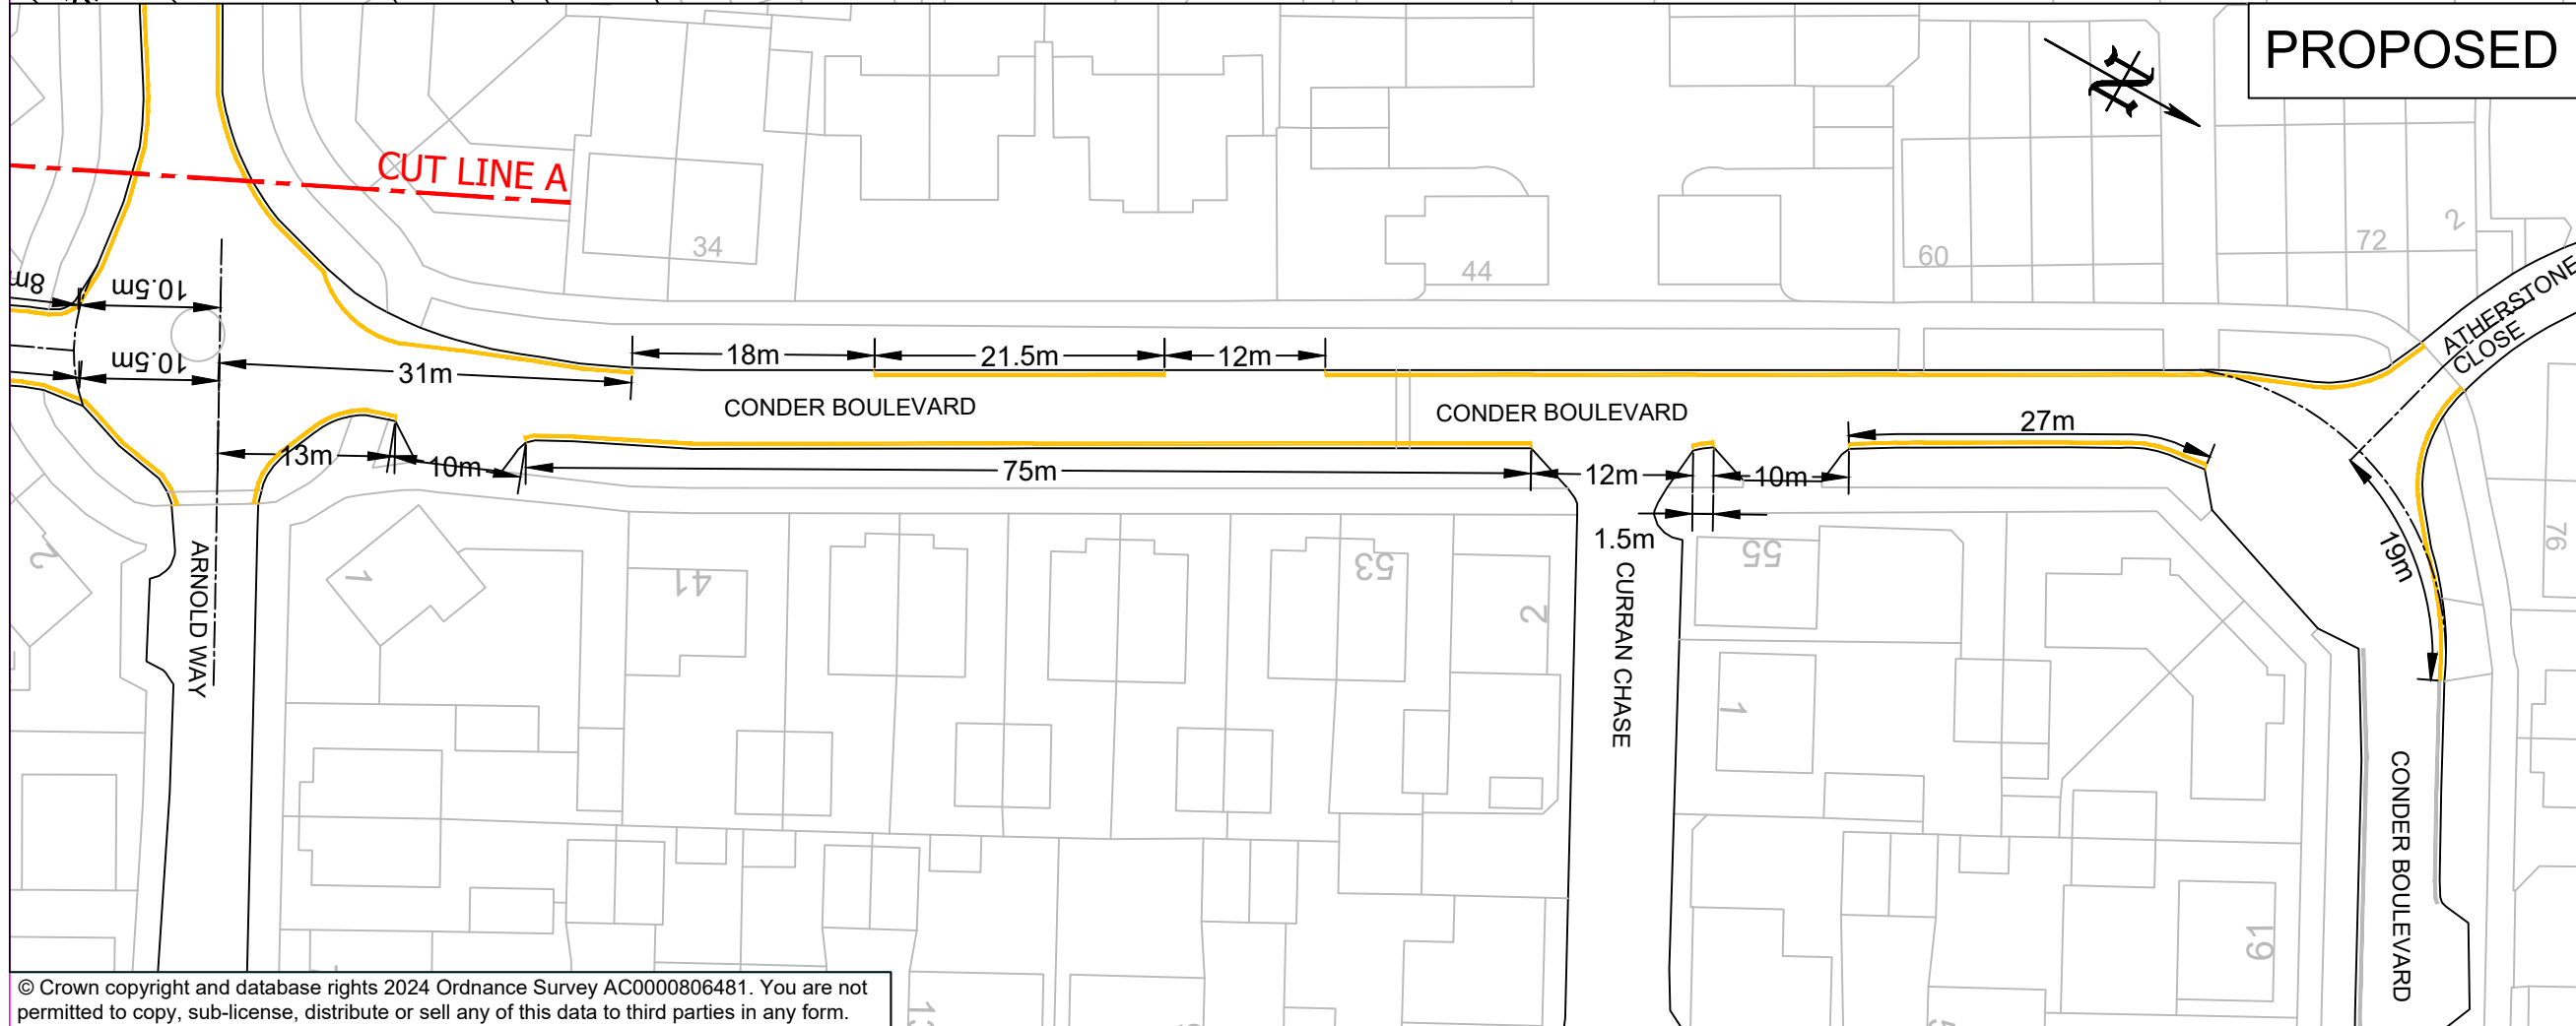

25/04/2024	Consultation	0	GM
DATE	AMENDMENTS	REV	BY



Traffic Management
 BOROUGH HALL, CAULDWELL ST, BEDFORD, MK42 9AP
 Tel. (01234) 267422

CLIENT
Environment

SCHEME
**Shortstown RAF Cardington
 Bellway Phase 2**

DRAWING TITLE
**Proposed 'No waiting at any time'
 restriction (double yellow lines)**

Conder Boulevard
 DRG STATUS
Consultation

SCALE @ A3	DATE	DRAWN	CHECKED
NTS	13/03/2024	GM	AP