


PROPOSED

KEY:

New 75mm wide double yellow lines to Diagram 1018.1 of the Traffic Signs Regulations and General Directions 2016.

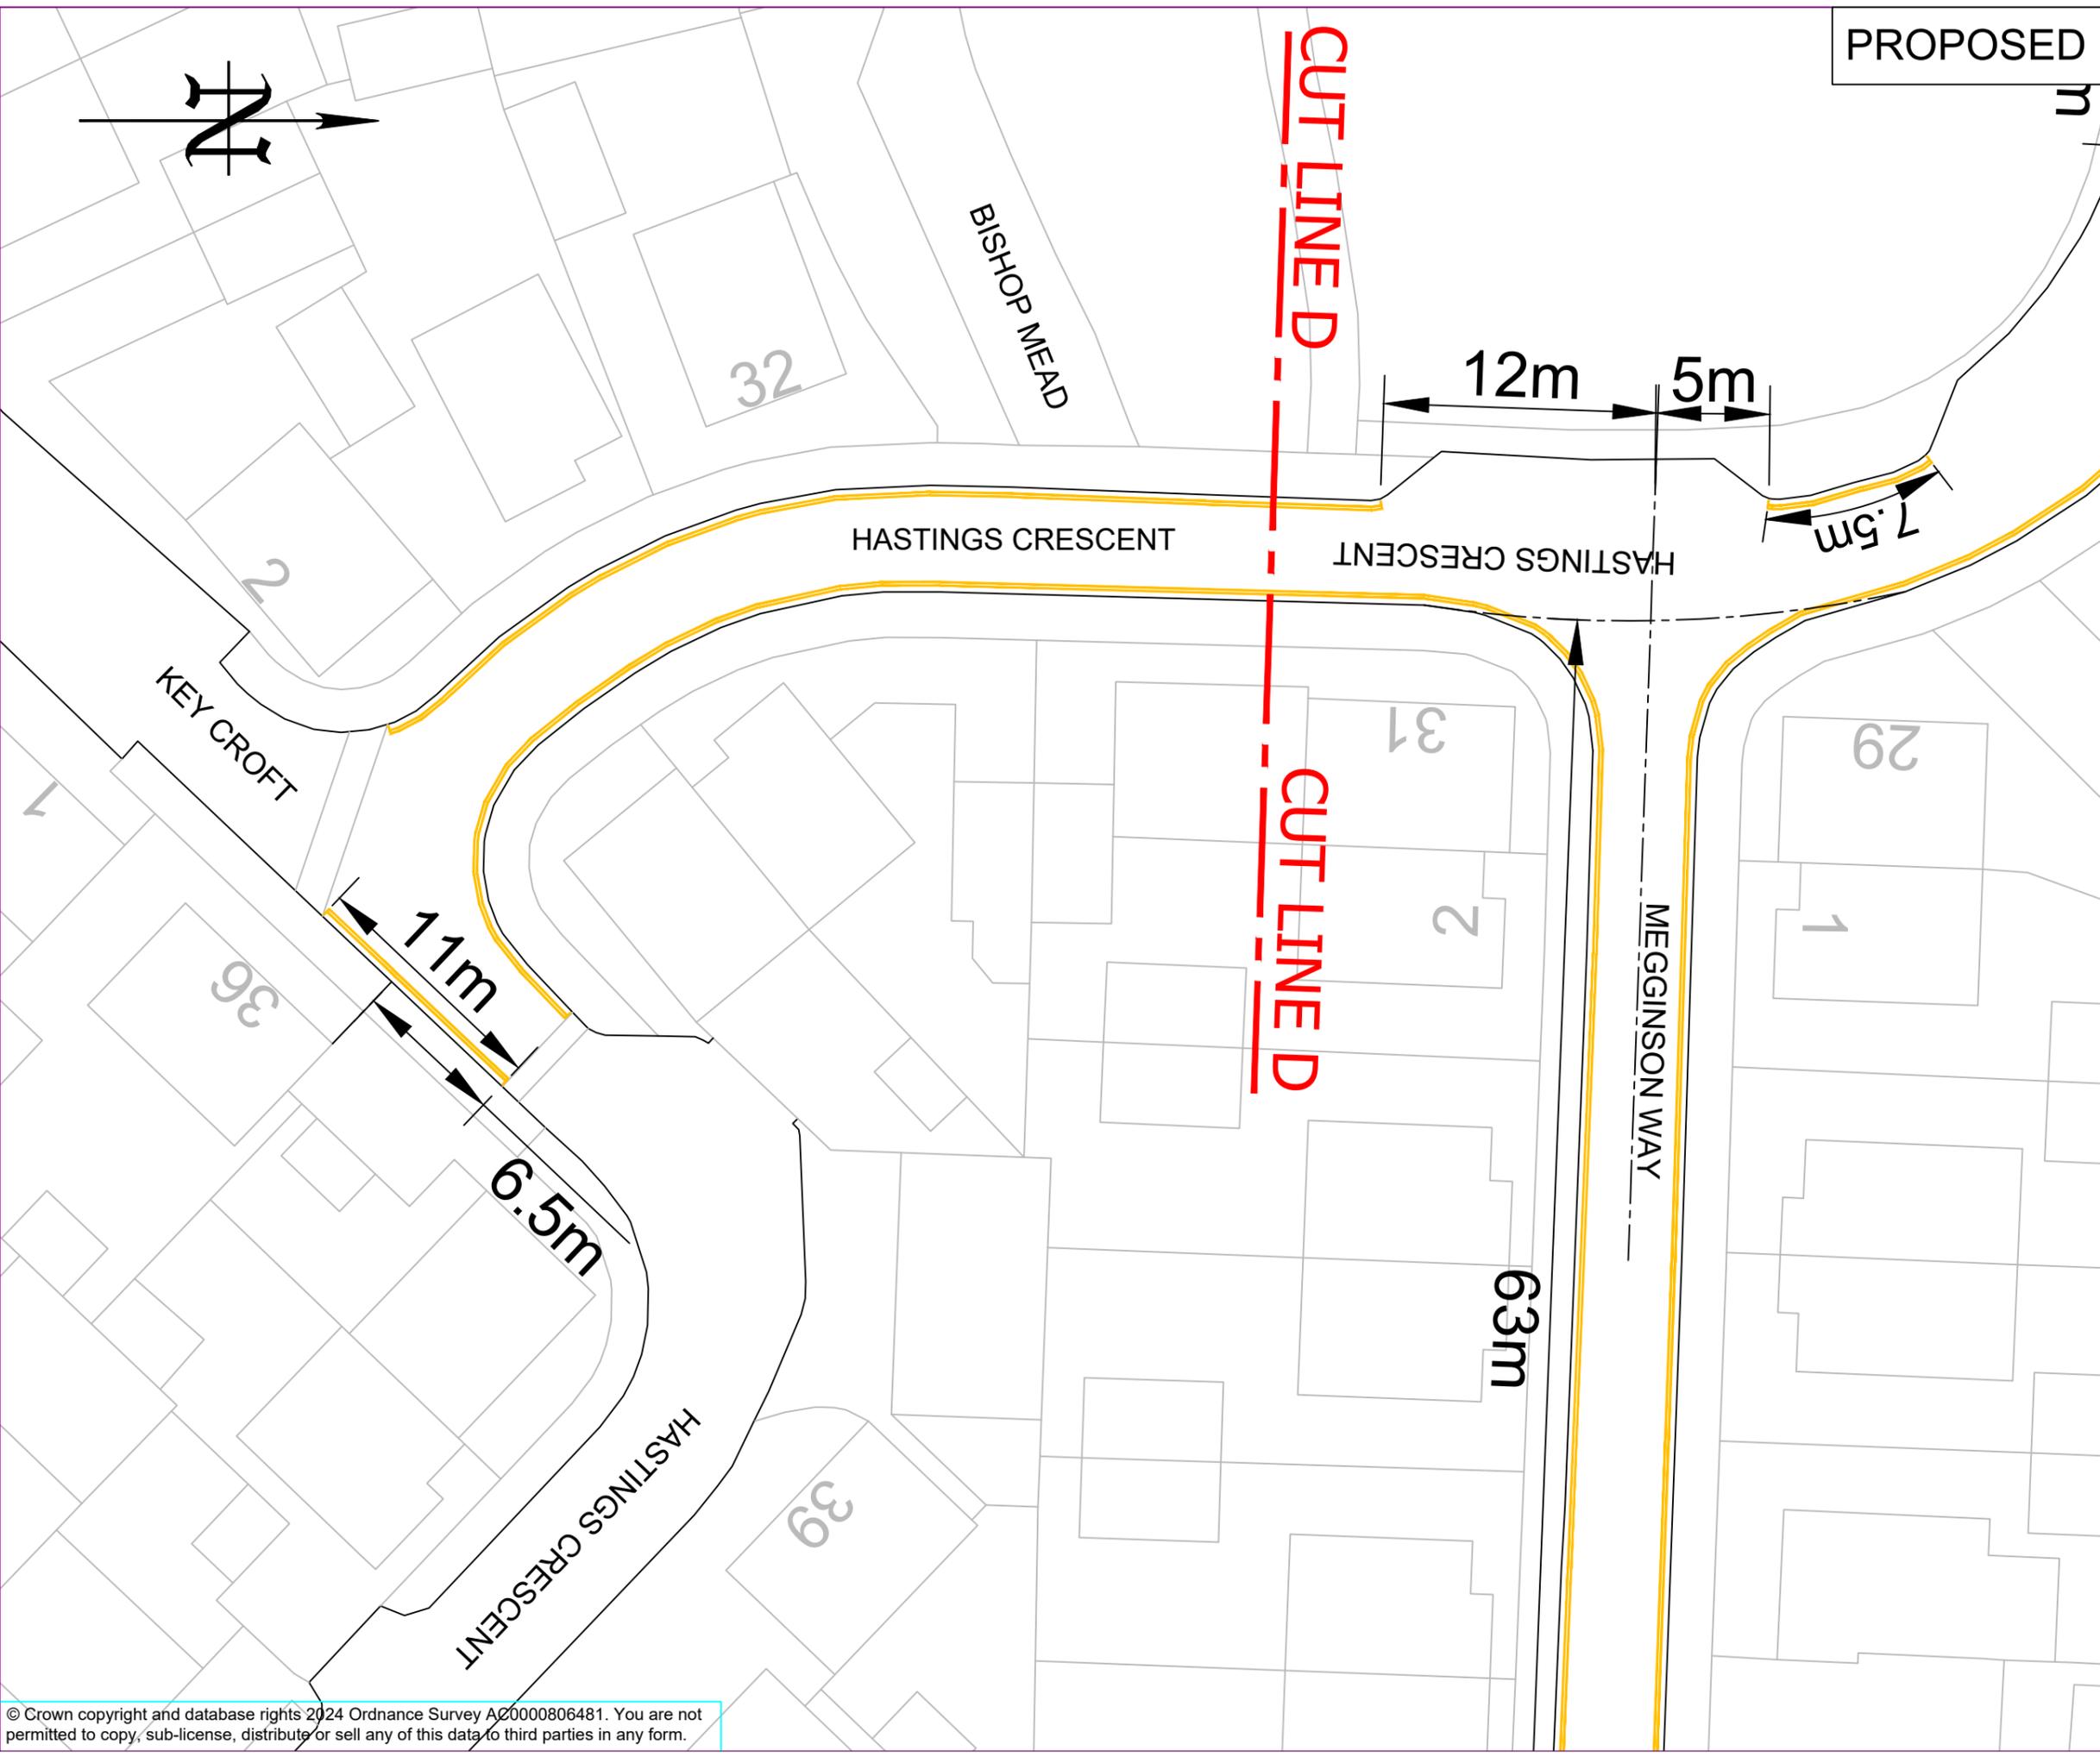

25/04/2024	Consultation	0	GM
DATE	AMENDMENTS	REV	BY



Traffic Management
BOROUGH HALL, CAULDWELL ST, BEDFORD, MK42 9AP
Tel. (01234) 267422

CLIENT
Environment

SCHEME
Shortstown RAF Cardington
Bellway Phase 2

DRAWING TITLE
Proposed 'No waiting at any time' restriction (double yellow lines)

Hastings Crescent (2 of 2)

DRG STATUS
Consultation

SCALE @ A3	DATE	DRAWN	CHECKED
NTS	13/03/2024	GM	AP