



PUBLIC NOTICE

BEDFORD BOROUGH COUNCIL PROPOSE TO INTRODUCE SOME PARKING RESTRICTIONS IN CAUSE END ROAD, WOOTTON

Reason for Proposal:

Following a request from Wootton Parish Council, Bedford Borough Council proposes to introduce parking restrictions in Cause End Road, Wootton. The restrictions are required due to inconsiderate parking at its junction with Lorraine Road.

Effect of the Order:

1. To introduce 'No waiting at any time' restrictions (double yellow lines) on the following lengths of road:

A	Cause End Road, Wootton
(i)	On both sides, extending from the projected boundary between nos. 33 and 35 Cause End Road for a distance of approx. 50 metres in a westerly direction.
B	Lorraine Road, Wootton
(i)	On both sides, extending from the junction with Cause End Road for a distance of approx. 20 metres in a northerly direction.

Relevant proposal documents may be examined during normal office hours at Borough Hall, Cauldwell Street, Bedford, MK42 9AP. They will also be available for viewing on the council's website at www.bedford.gov.uk/proposedtro. The documents will be placed on deposit until 6 weeks after the Order is made or until it is decided not to continue with the proposal. For further information, please contact Andrew Prigmore at Bedford Borough Council on 01234 228341.

Comments supporting or objecting to the proposal should be put in an email, stating the grounds on which they are made, and sent no later than 14th November 2024 to highway.consultations@bedford.gov.uk.

Order Title if made will be:

1. Bedford Borough Council (Parish of Wootton, Bedford) (Prohibition and Restriction of Waiting and Loading and Stopping) Order 2016 (Amendment No.8) Order 20**.

Dated: 17th October 2024

Borough Hall, Cauldwell Street
Bedford, MK42 9AP

Craig Austin
Director of Environment



BEDFORD BOROUGH COUNCIL
(PARISH OF WOOTTON, BEDFORD)
(PROHIBITION AND RESTRICTION OF WAITING AND LOADING
AND STOPPING) ORDER 2016
(AMENDMENT NO.8) ORDER 2024

BEDFORD BOROUGH COUNCIL ("the Council") in exercise of the powers conferred by Sections 1(1), 2(1) to (3) and 4(2) of, and Part IV of Schedule 9 to, the Road Traffic Regulation Act 1984 ("the Act") and of all other powers enabling them in that behalf, and after consultation with the Chief Officer of Police in accordance with Part III of Schedule 9 to the Act, hereby make the following Order:-

1. This Order may be cited as the "Bedford Borough Council (Parish of Wootton, Bedford) (Prohibition and Restriction of Waiting and Loading and Stopping) Order 2016 (Amendment No.8) Order 2024" and shall come into force on 25th November 2024.
2. As from the date upon which this Order comes into force the provisions of the Bedford Borough Council (Parish of Wootton, Bedford) (Prohibition and Restriction of Waiting and Loading and Stopping) Order 2016 as amended shall be varied as follows:
 - (i) The plan schedule reference "Grid Ref: I 8 Revision No: 3" shall be deleted and the plan schedule reference "Grid Ref: I 8 Revision No: 4" shall be inserted.
3. This Amendment shall be read and construed as one with the Bedford Borough Council (Parish of Wootton, Bedford) (Prohibition and Restriction of Waiting and Loading and Stopping) Order 2016 as amended.

**THE COMMON SEAL of the
BEDFORD BOROUGH COUNCIL**

was hereunto affixed this
21st day of November 2024
in the presence of:



Wai K. Tsang
Solicitor
Legal Services
Bedford Borough Council

Wai K. Tsang

Authorised Signatory


AUTHORITY FOR EXECUTION		
COUNCIL/COMMITTEE	MINUTE No.	DATE
DELEGATED POWER	By whom executed ENVIRONMENT	15/11/2024
	OFFICERS INITIALS	DATE
ORIGINATED AND CHECKED BY	GM	15/11/2024
APPROVED BY	AP	15/11/2024



BEDFORD BOROUGH COUNCIL
(PARISH OF WOOTTON, BEDFORD)
(PROHIBITION AND RESTRICTION OF WAITING AND LOADING
AND STOPPING) ORDER 2016
(AMENDMENT NO.8) ORDER 2024

STATEMENT OF REASONS

Bedford Borough Council has received a request from Wootton Parish Council for parking restrictions in Cause End Road, Wootton. The restrictions are required due to inconsiderate parking at its junction with Lorraine Road.

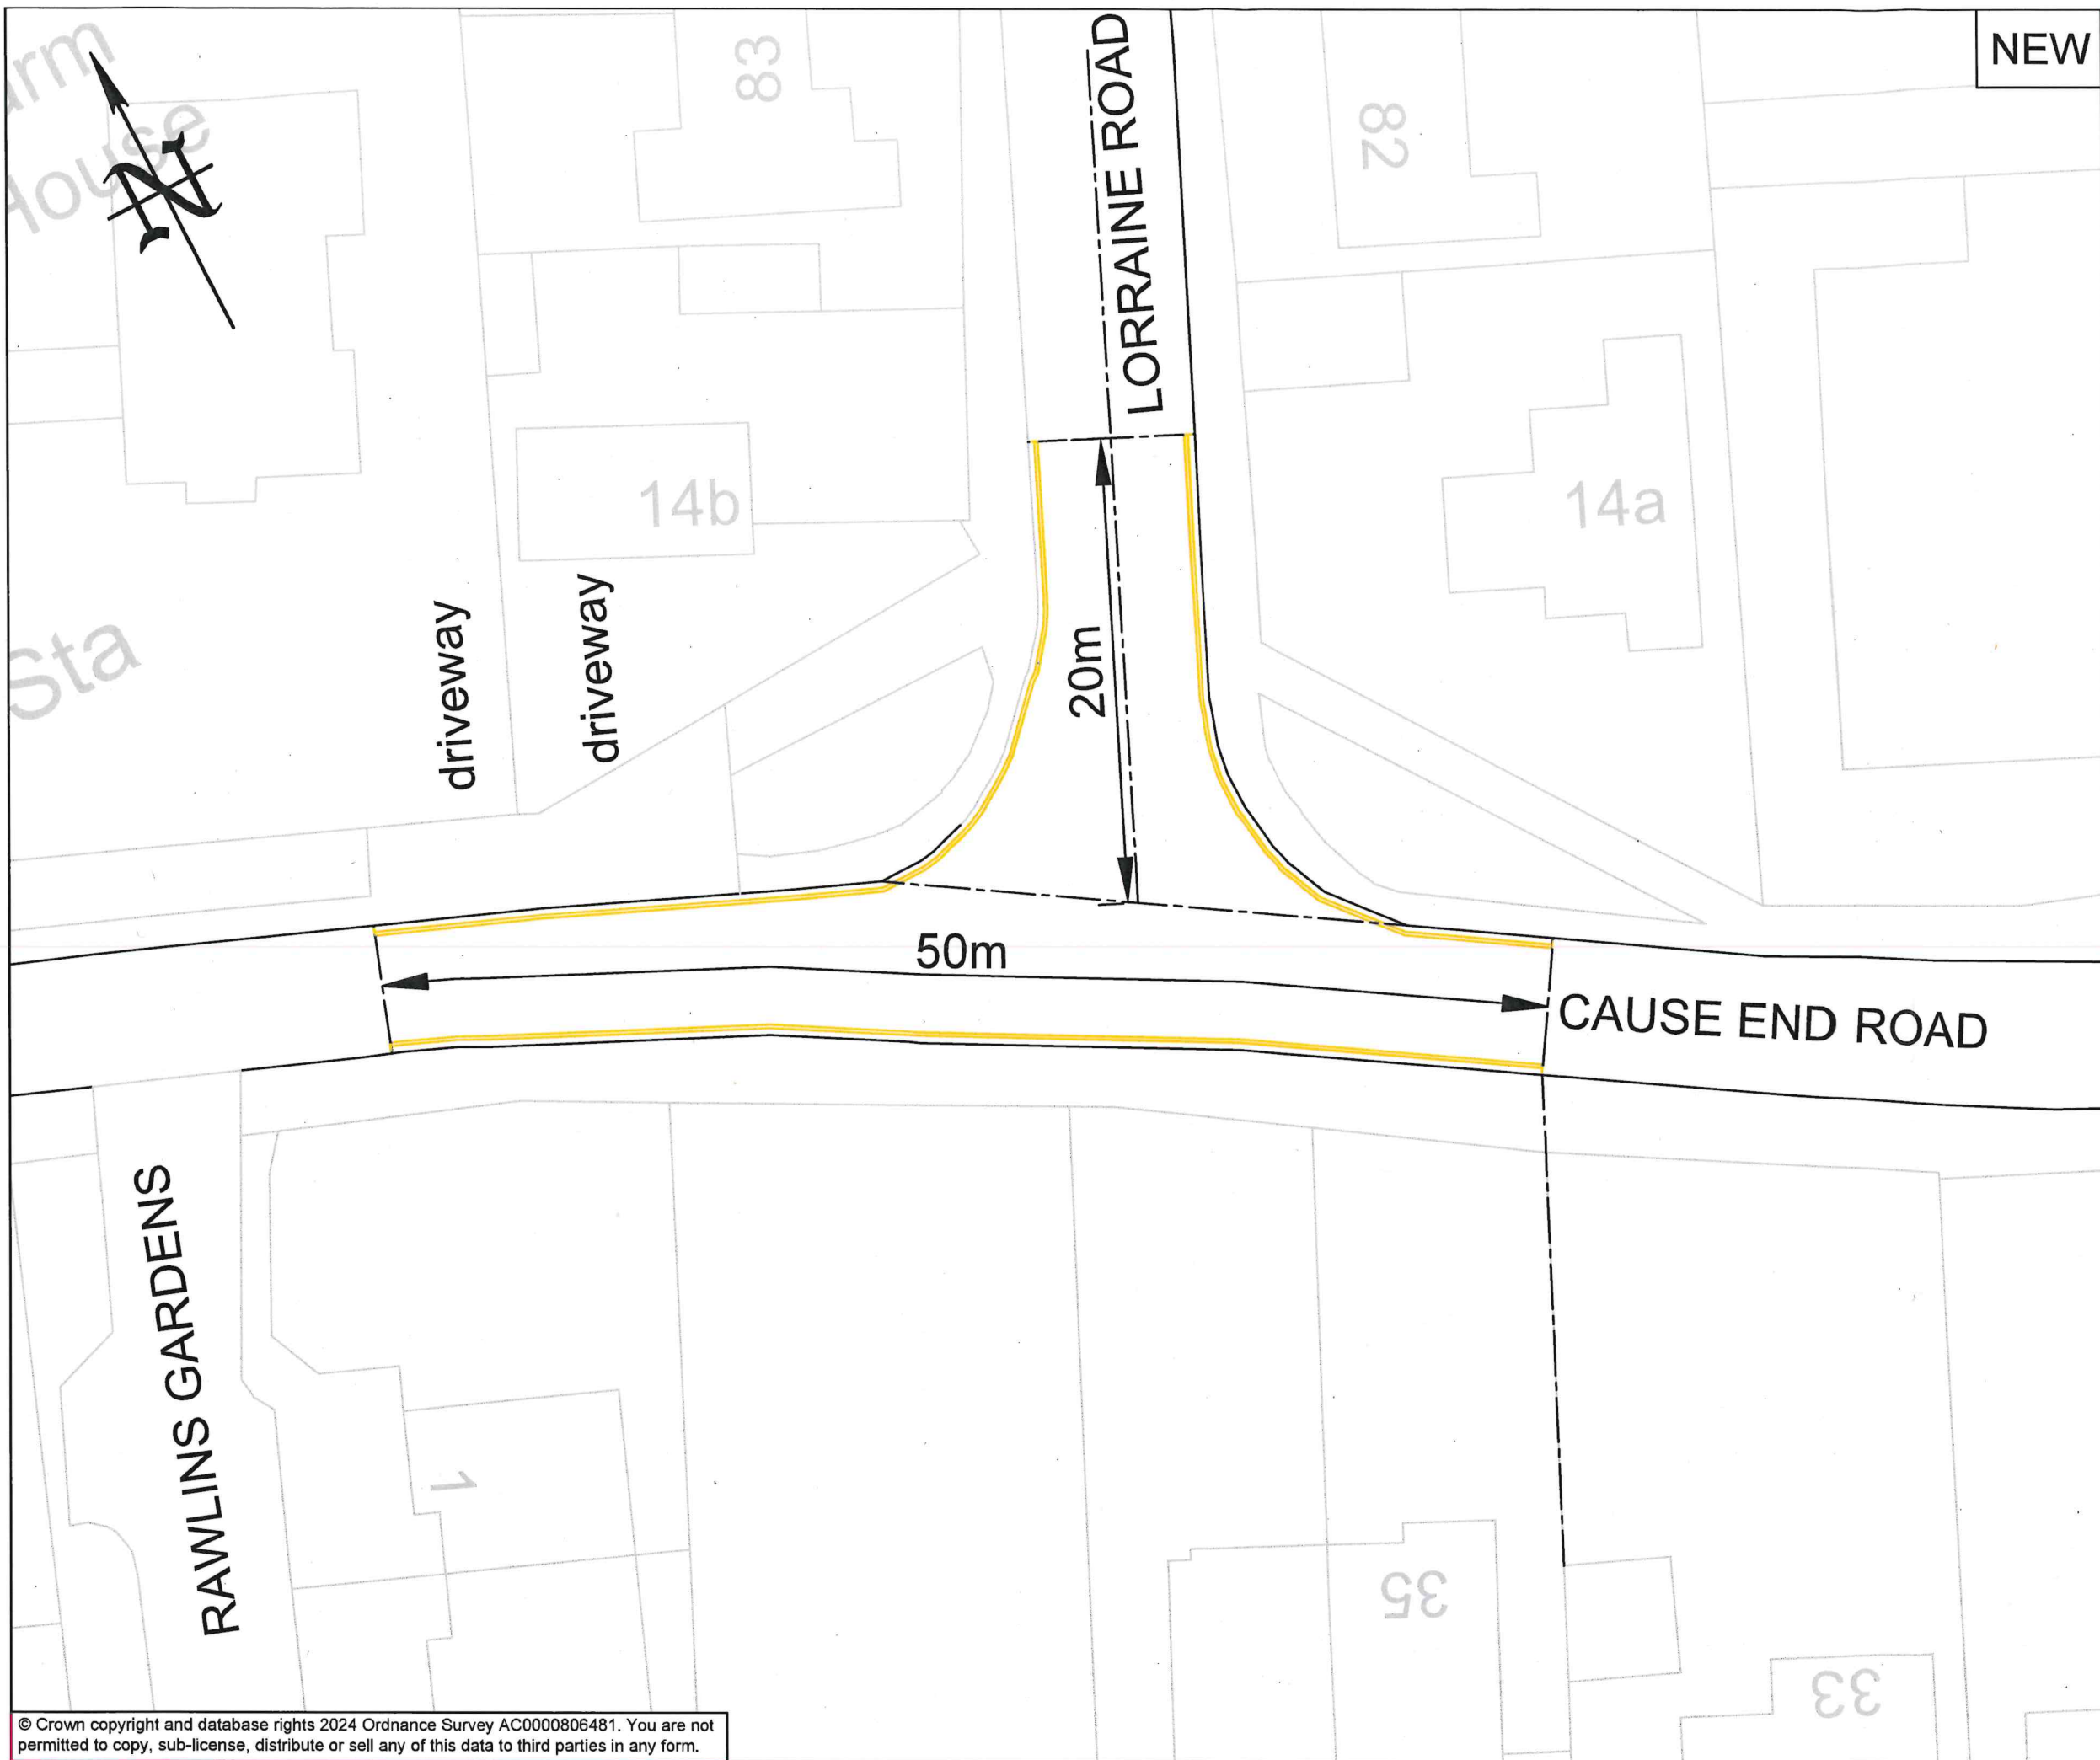

NEW

PRINTS FROM THIS DRAWING ARE UNCONTROLLED UNLESS OTHERWISE STATED A3

KEY:
New 75mm wide double yellow lines to Diagram 1018.1 of the Traffic Signs Regulations and General Directions 2016



20/11/2024	TRO	2	GM
10/10/2024	Consultation	1	GM
29/08/2024	First Issue	0	GM
DATE	AMENDMENTS	REV	BY



Traffic Management
BOROUGH HALL, CAULDWELL ST, BEDFORD, MK42 9AP
Tel. (01234) 267422

CLIENT
Environment

SCHEME
Cause End Road, Wootton

DRAWING TITLE
New 'No waiting at any time' restriction


(Double yellow lines)

DRG STATUS
TRO

SCALE @ A3	DATE	DRAWN	CHECKED
NTS	29/08/2024	GM	AP

Grid Ref: I8

Revision No: 4
Date: 25th November 2024

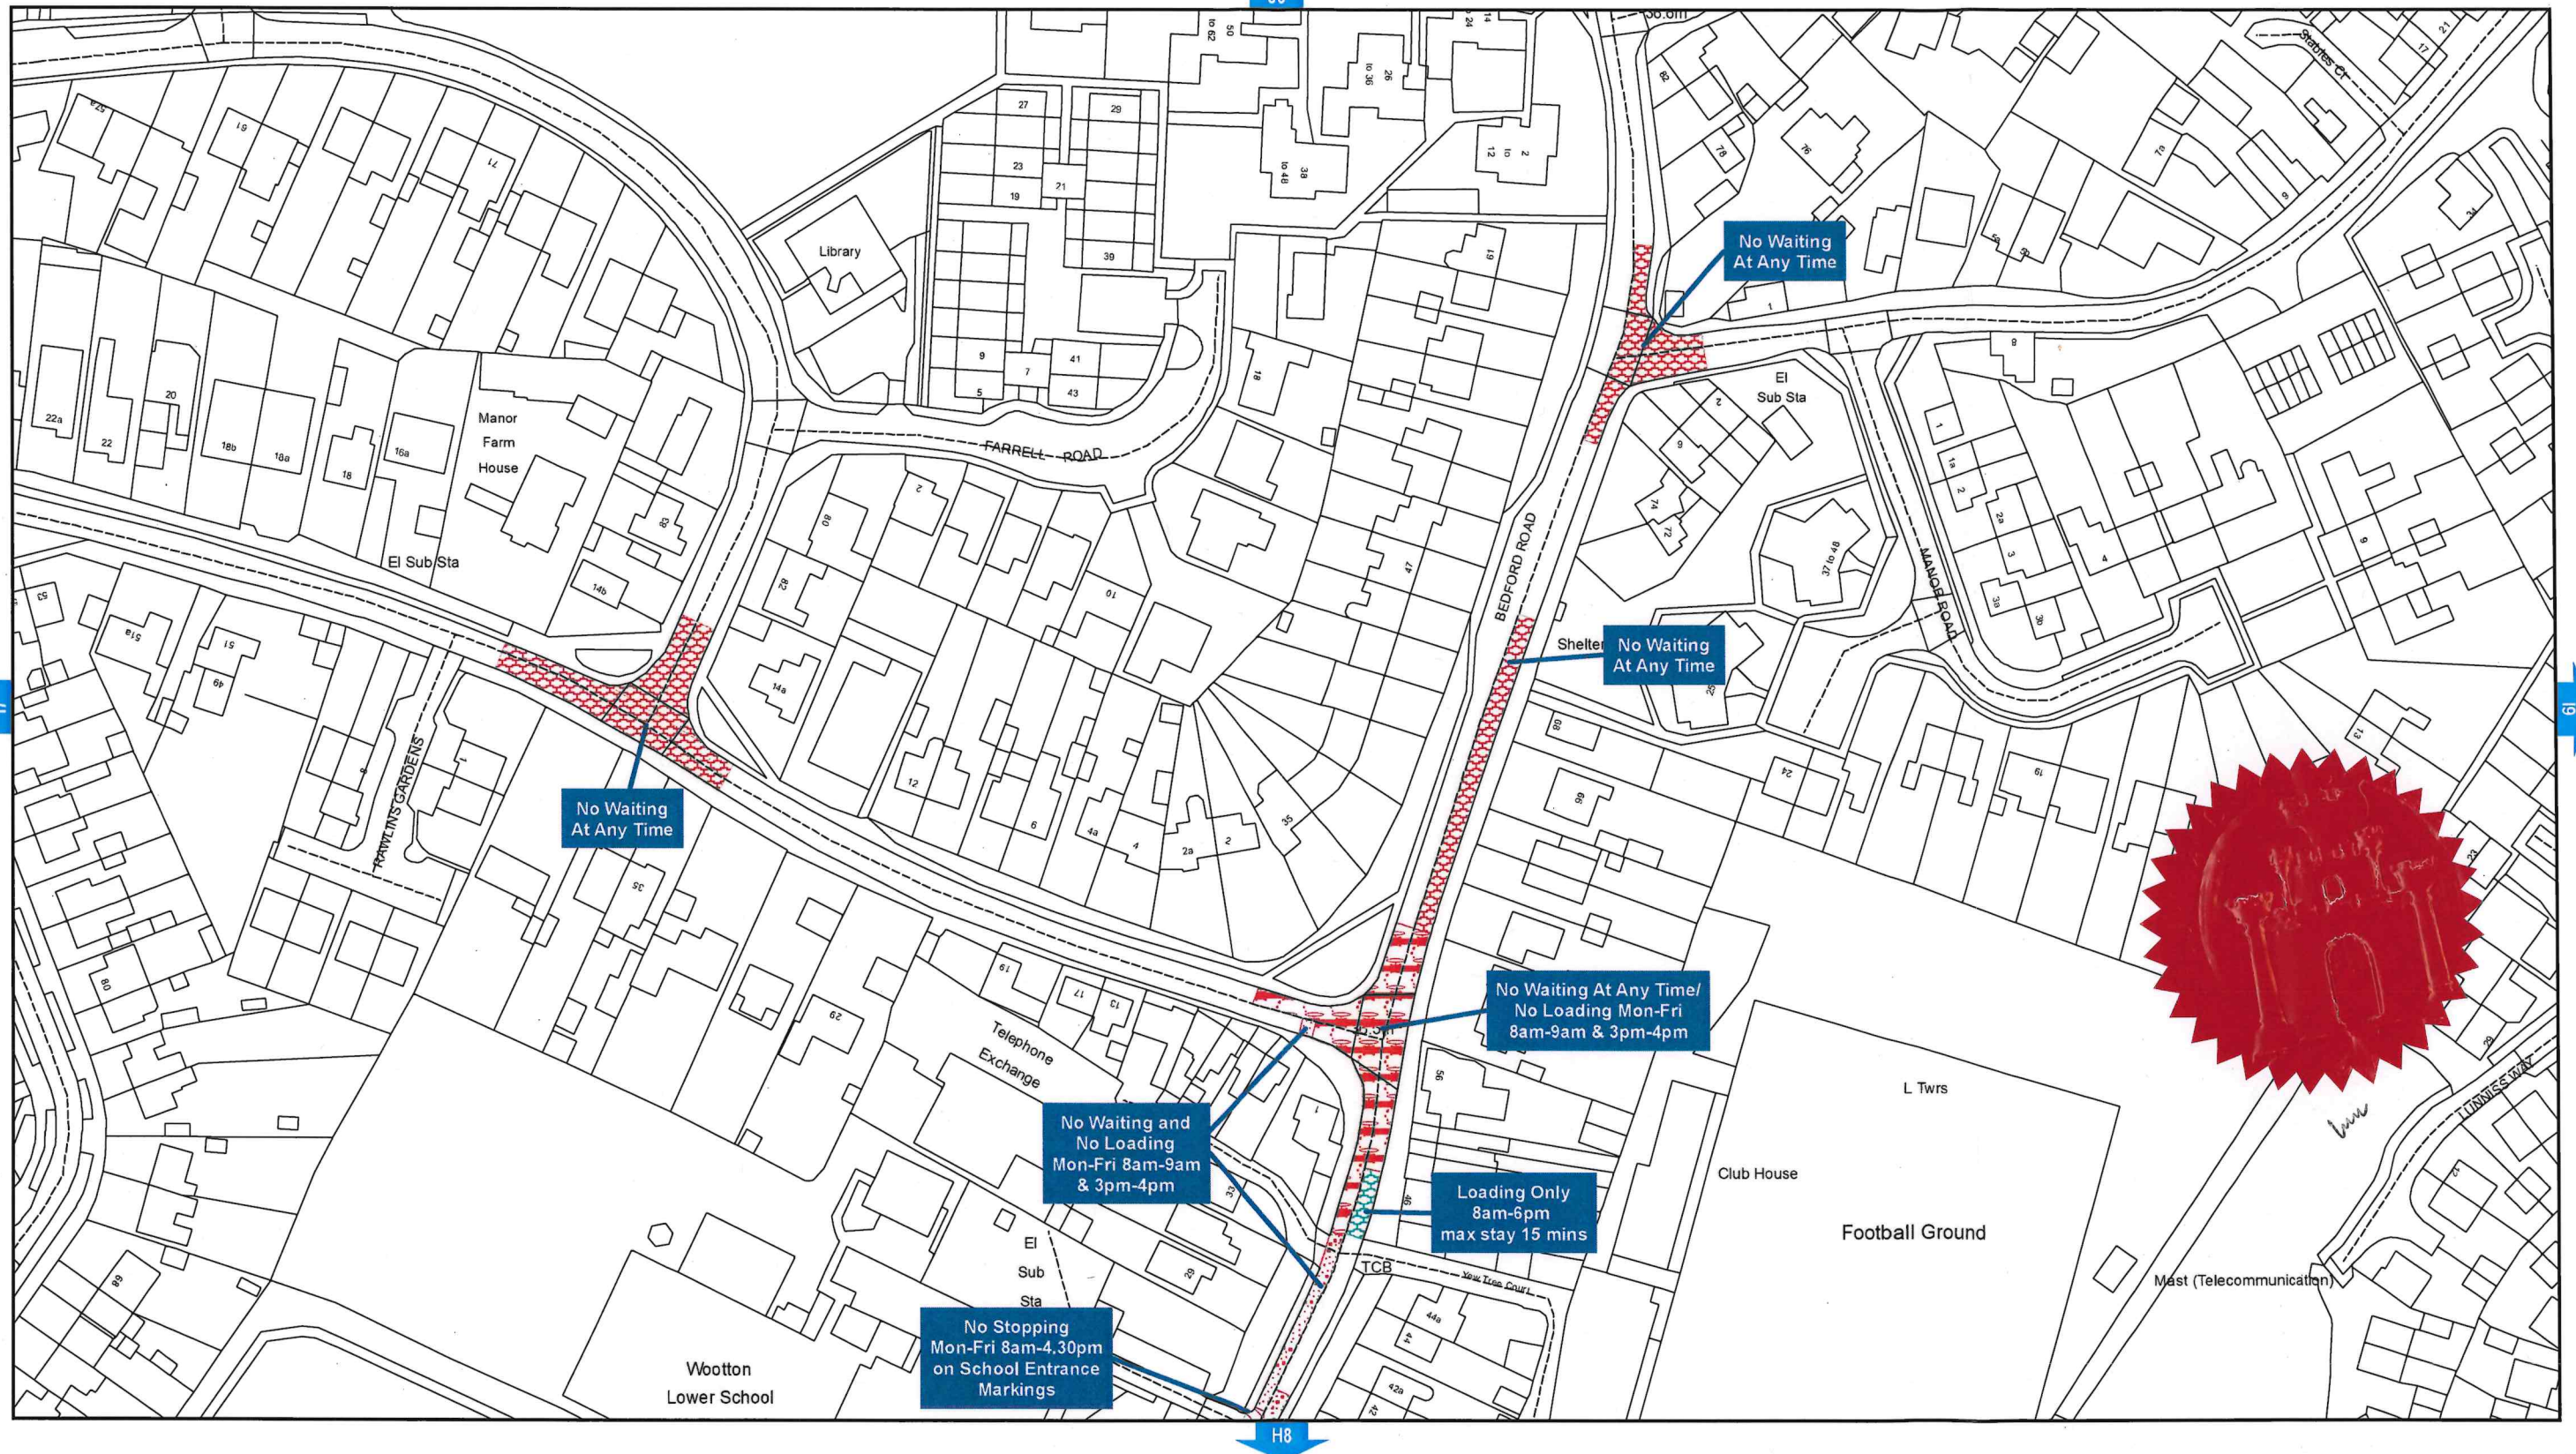

BEDFORD BOROUGH COUNCIL (PARISH OF WOOTTON, BEDFORD)
(PROHIBITION AND RESTRICTION OF WAITING, LOADING AND STOPPING)
ORDER 2016

Reproduced from the Ordnance Survey map with the permission of Her Majesty's Stationary Office © Crown Copyright Licence
No. AC0000806481 2024. Unauthorised reproduction infringes Crown Copyright and may lead to prosecution or civil proceedings.

Bedford Borough Council
Borough Hall
Cauldwell Street
Bedford MK42 9AP

Scale - 1:1,250 @ A3

