



PUBLIC NOTICE

BEDFORD BOROUGH COUNCIL PROPOSE TO INTRODUCE NEW PARKING RESTRICTIONS IN CHANTRY ROAD, KEMPSTON

Reason for Proposals:

Bedford Borough Council has received a request from Ward Councillors for some new parking restrictions in Chantry Road opposite its junction with Chantry Avenue. This follows reports of inconsiderate parking by drivers. The proposal below is aimed at helping to maintain visibility and safety at this junction.

Effect of the Order:

1. To introduce 'No waiting at any time' restrictions (double yellow lines) on the following length of road:

A	Chantry Road, Kempston
(i)	On its western kerb, from a point approx. 4 metres south of the projected centre of Chantry Avenue extending for a distance of approx. 15 metres in a northerly direction.

Relevant proposal documents may be examined during normal office hours at Borough Hall, Cauldwell Street, Bedford, MK42 9AP. They will also be available for viewing on the council's website at www.bedford.gov.uk/proposedtro. The documents will be placed on deposit until 6 weeks after the Order is made or until it is decided not to continue with the proposal. For further information, please contact Andrew Prigmore at Bedford Borough Council on 01234 228341.

Comments supporting or objecting to the proposal should be put in an email, stating the grounds on which they are made, and sent no later than 22nd August 2024 to highway.consultations@bedford.gov.uk.

Order Title if made will be:

1. **Bedford Borough Council (Kempston) (Prohibition and Restriction of Waiting and Loading and Parking Places) (Consolidation) Order 2018 (Amendment No.**) Order 20**.**

Dated: 25th July 2024

Borough Hall, Cauldwell Street
Bedford, MK42 9AP

Craig Austin
Director of Environment



BEDFORD BOROUGH COUNCIL
(KEMPSTON) (PROHIBITION AND RESTRICTION OF WAITING AND
LOADING AND PARKING PLACES) (CONSOLIDATION) ORDER 2018
(AMENDMENT NO.24) ORDER 2024

BEDFORD BOROUGH COUNCIL (“the Council”) in exercise of the powers conferred by Sections 1(1), 2(1) to (3) and 4(2) of, and Part IV of Schedule 9 to, the Road Traffic Regulation Act 1984 (“the Act”) and of all other powers enabling them in that behalf, and after consultation with the Chief Officer of Police in accordance with Part III of Schedule 9 to the Act, hereby make the following Order:-

1. This Order may be cited as the “Bedford Borough Council (Kempston) (Prohibition and Restriction of Waiting and Loading and Parking Places) (Consolidation) Order 2018 (Amendment No.24) Order 2024” and shall come into force on 21st October 2024.

2. As from the date upon which this Order comes into force the provisions of the Bedford Borough Council (Kempston) (Prohibition and Restriction of Waiting and Loading and Parking Places) (Consolidation) Order 2018 as amended shall be varied as follows:
 - (i) The plan schedule reference “Grid Ref: Kemp G 39 Revision No: 1” shall be deleted and the plan schedule reference “Grid Ref: Kemp G 39 Revision No: 2” shall be inserted.

3. This Amendment shall be read and construed as one with the Bedford Borough Council (Kempston) (Prohibition and Restriction of Waiting and Loading and Parking Places) (Consolidation) Order 2018 as amended.

**THE COMMON SEAL of the
BEDFORD BOROUGH COUNCIL**

was hereunto affixed this
17th day of October 2024
in the presence of:



**Wai K. Tsang
Solicitor
Legal Services
Bedford Borough Council**

W.K. Tsang

Authorised Signatory


AUTHORITY FOR EXECUTION		
COUNCIL/COMMITTEE	MINUTE No.	DATE
DELEGATED POWER	By whom executed ENVIRONMENT	10/10/2024
	OFFICERS INITIALS	DATE
ORIGINATED AND CHECKED BY	GM	10/10/2024
APPROVED BY	AP	10/10/2024



BEDFORD BOROUGH COUNCIL
(KEMPSTON) (PROHIBITION AND RESTRICTION OF WAITING AND
LOADING AND PARKING PLACES) (CONSOLIDATION) ORDER 2018
(AMENDMENT NO.25) ORDER 2024

STATEMENT OF REASONS

Bedford Borough Council has received a request from Ward Councillors for some new parking restrictions in Chantry Road opposite its junction with Chantry Avenue. This follows reports of inconsiderate parking by drivers. This parking restriction is aimed at helping to maintain visibility and safety at this junction.

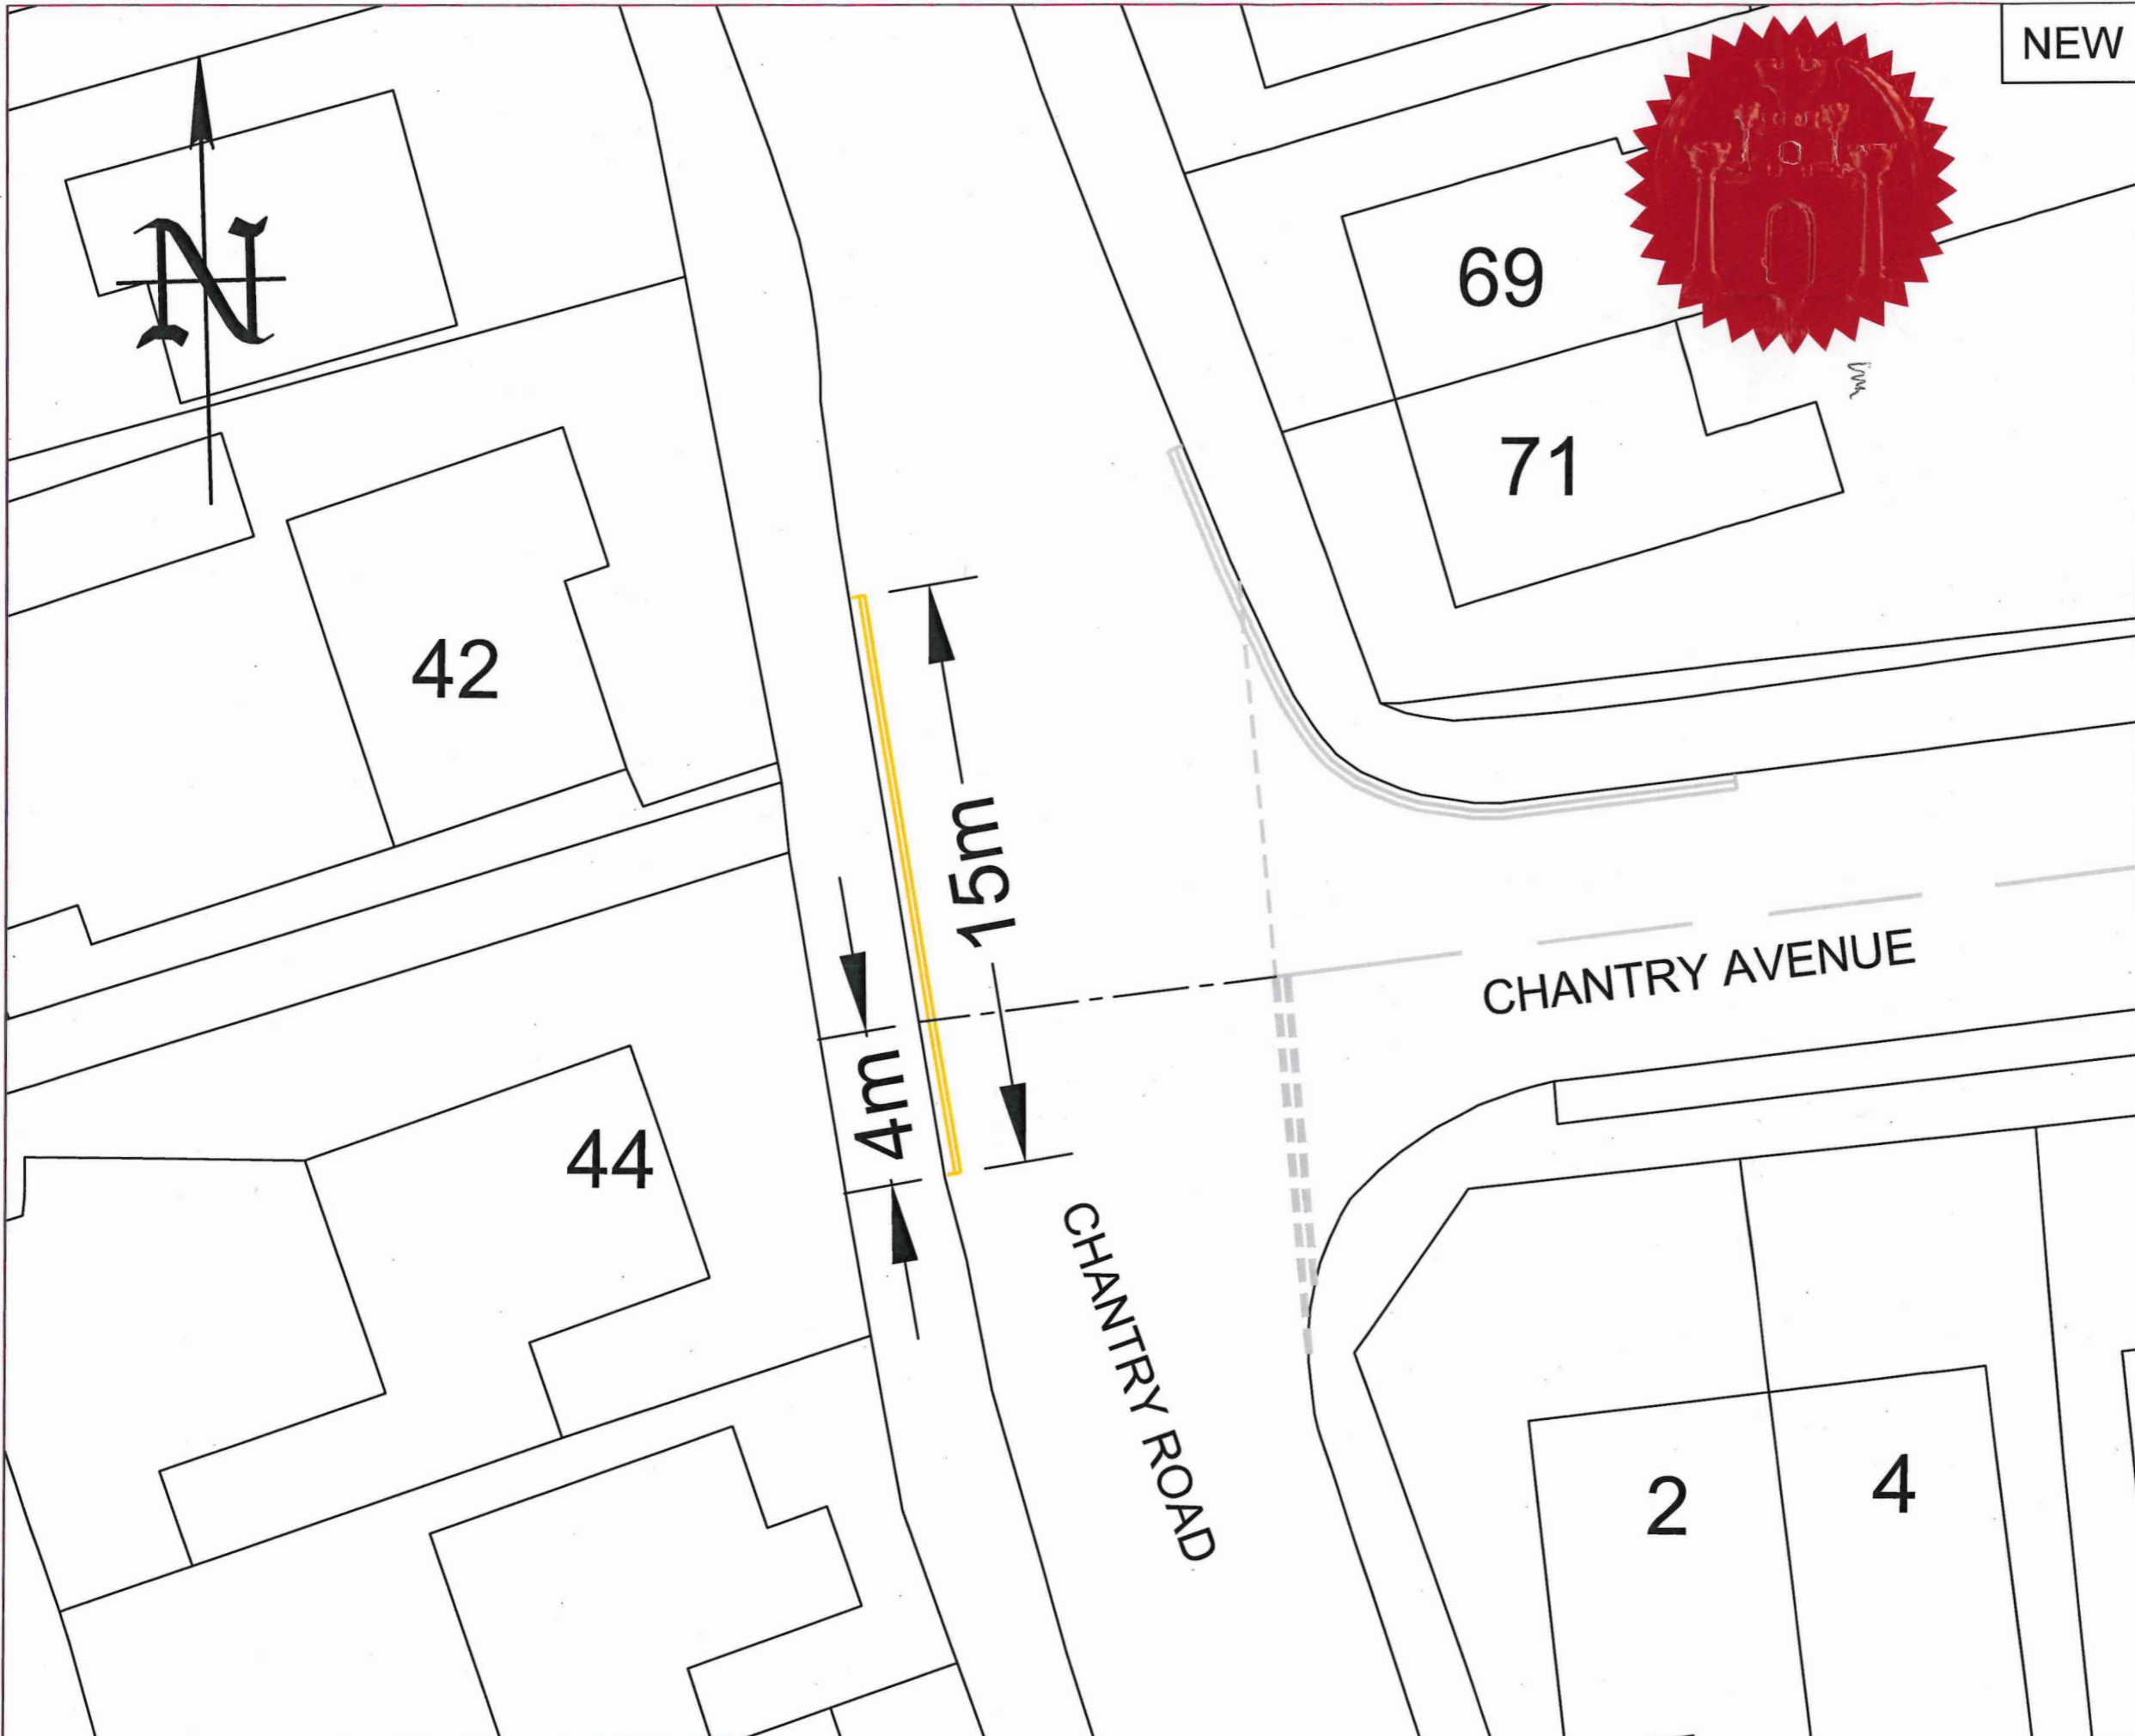

NEW

PRINTS FROM THIS DRAWING ARE UNCONTROLLED UNLESS OTHERWISE STATED A3

KEY:

Existing double yellow lines

New 75mm wide double yellow lines to Diagram 1018.1 of the Traffic Signs Regulations and General Directions 2016.

10/10/2024	TRO	2	GM
18/07/2024	Consultation	1	GM
03/05/2024	First Issue	0	GM
DATE	AMENDMENTS	REV	BY



Highways
 BOROUGH HALL, CAULDWELL ST, BEDFORD, MK42 9AP
 Tel. (01234) 267422

CLIENT
Environment

SCHEME
 Chantry Road / Chantry Avenue,
 Kempston.


DRAWING TITLE
 New 'No waiting at any time'
 restriction

(Double yellow lines)

SCALE @ A3	DATE	DRAWN	CHECKED
NTS	03/05/2024	GM	AP

Grid Ref: G 39

Revision No: 2
Date: 21/10/2024

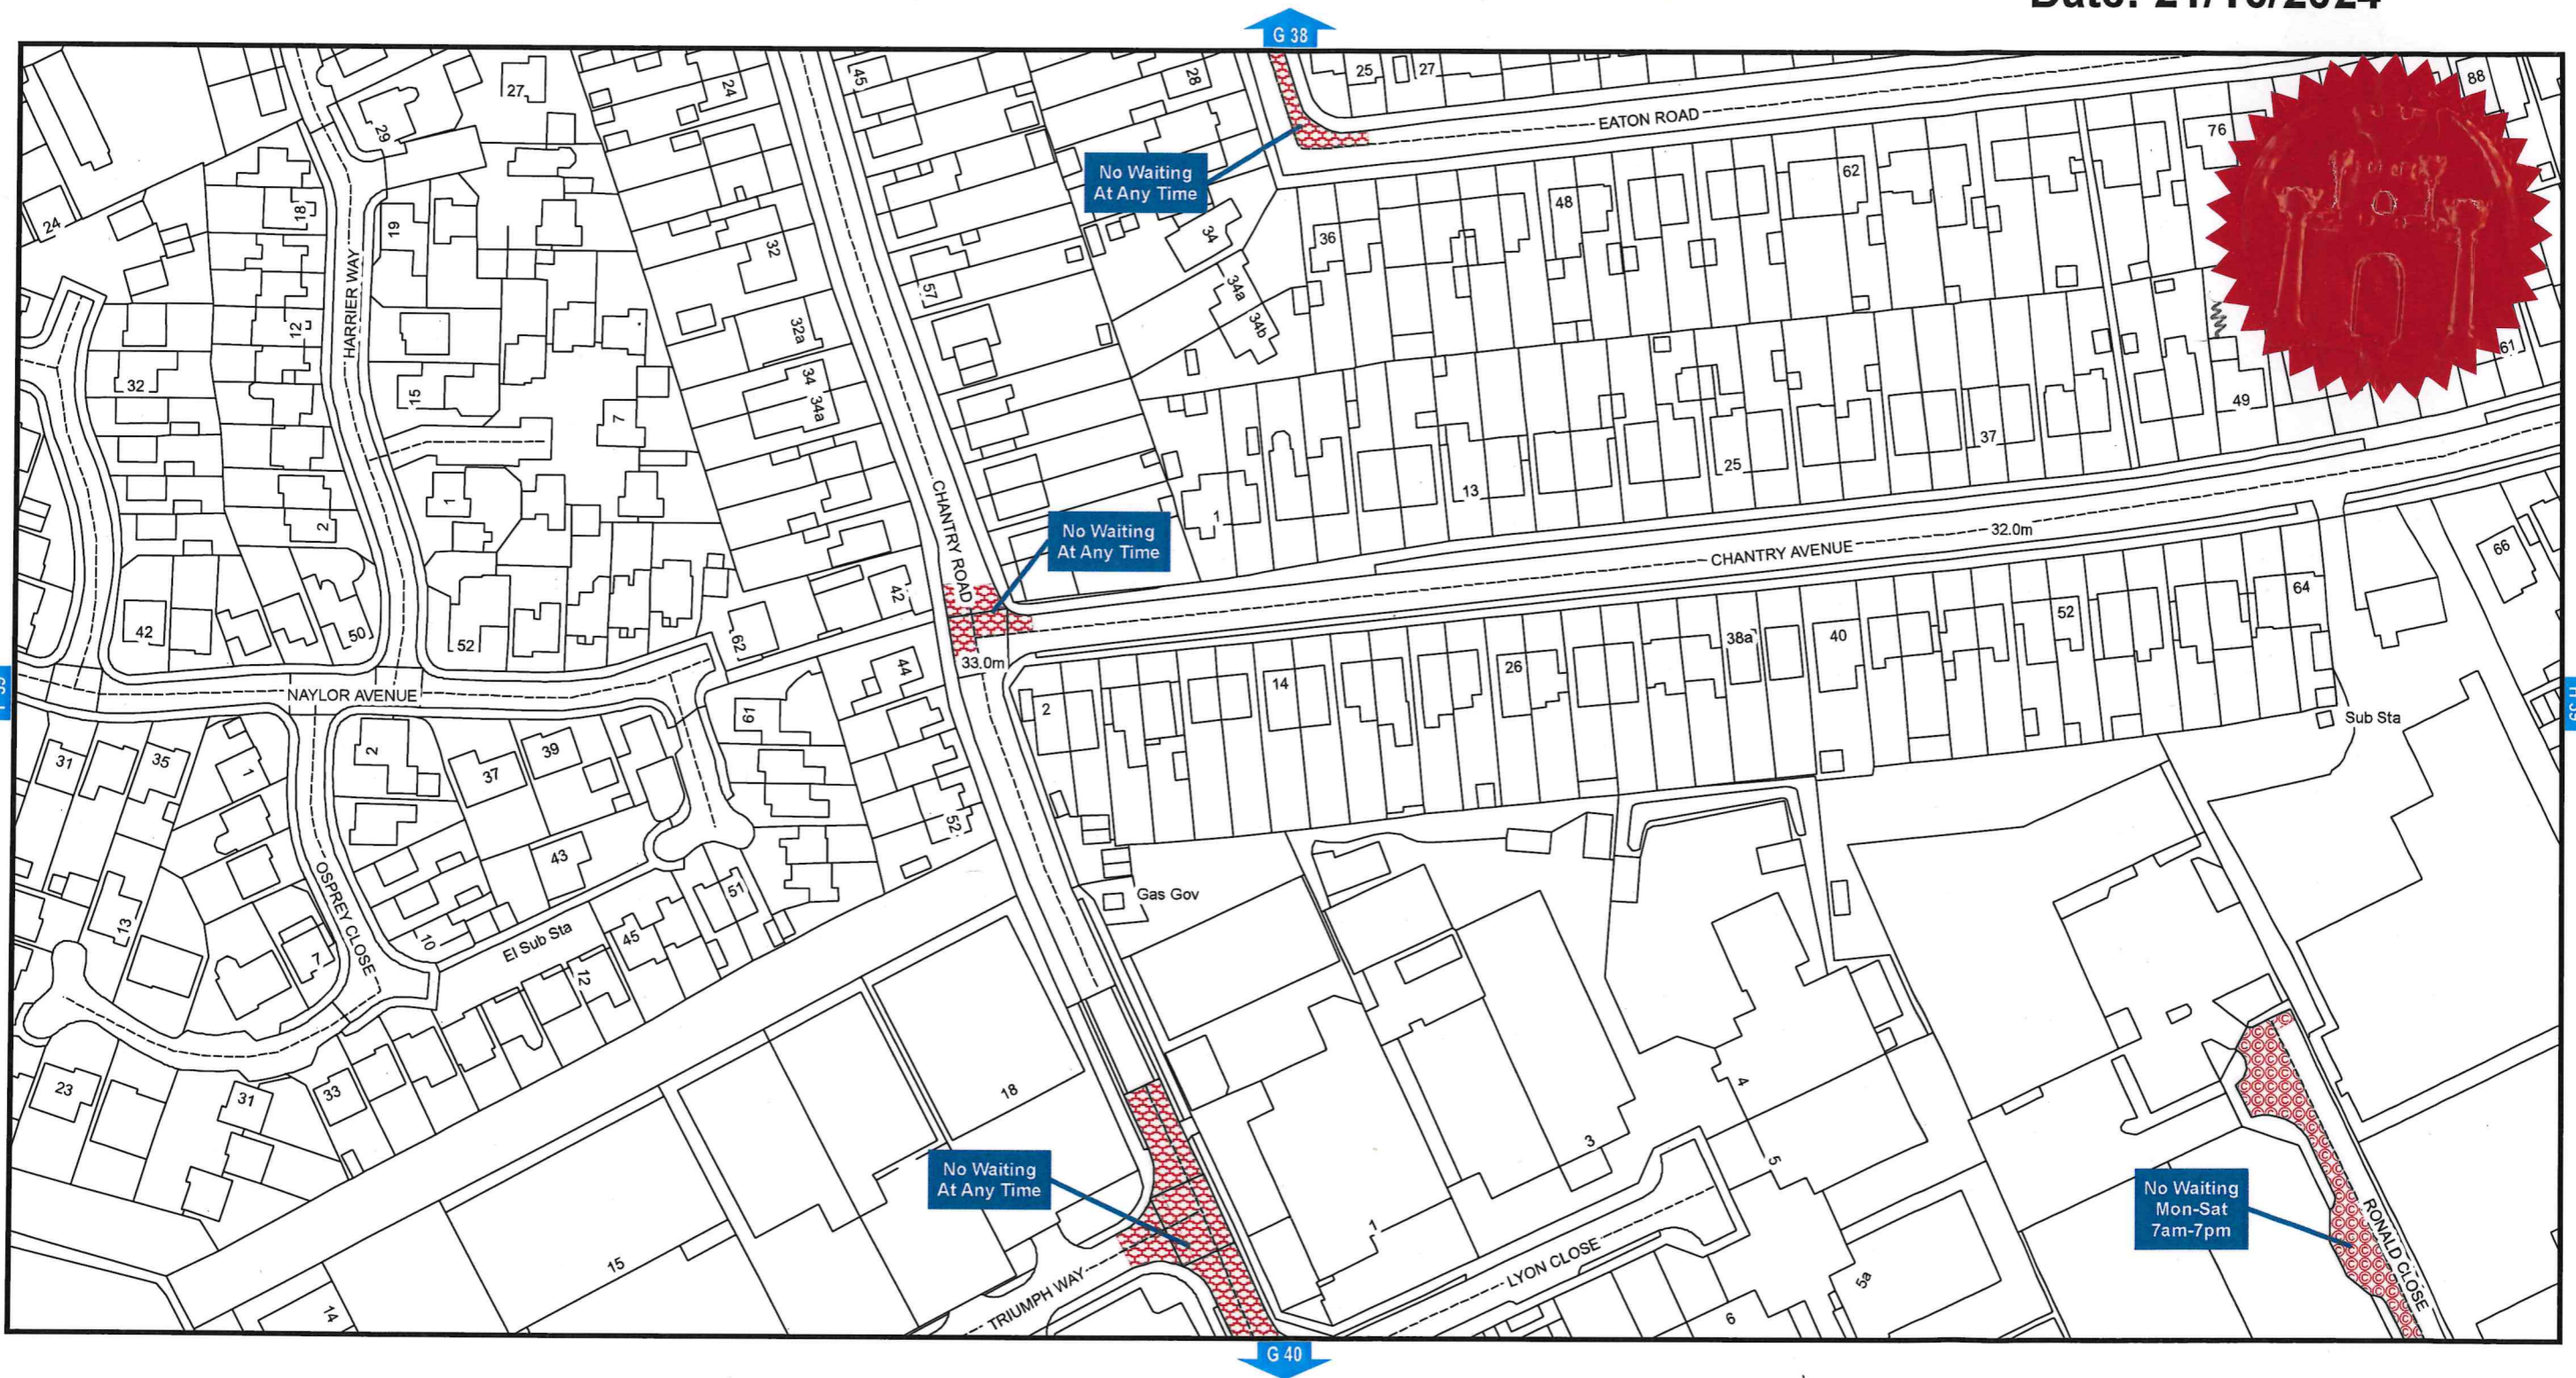

**Bedford Borough Council (Kempston) (Prohibition
and Restriction of Waiting and Loading and Parking Places)
(Consolidation) Order 2018**

Bedford Borough Council
Borough Hall
Cauldwell Street
Bedford MK42 9AP



Reproduced from the Ordnance Survey map with the permission of Her Majesty's Stationary Office © Crown Copyright Licence No. AC0000806481 2024. Unauthorised reproduction infringes Crown Copyright and may lead to prosecution or civil proceedings.

Scale - 1:1,250 @ A3

