



BEDFORD
BOROUGH COUNCIL

BEDFORD BOROUGH COUNCIL
(BEDFORD URBAN AREA (SOUTH OF THE RIVER AND QUEENS PARK))
(PROHIBITION AND RESTRICTION OF WAITING AND LOADING
AND PARKING PLACES) ORDER 2009
(AMENDMENT NO.50) ORDER 2022

BEDFORD BOROUGH COUNCIL ("the Council") in exercise of the powers conferred by Sections 1(1), 2(1) to (3) and 4(2) of, and Part IV of Schedule 9 to, the Road Traffic Regulation Act 1984 as amended ("the Act") and of all other powers enabling them in that behalf, and after consultation with the Chief Officer of Police in accordance with Part III of Schedule 9 to the Act, hereby make the following Order:-

1. This Order may be cited as the "Bedford Borough Council (Bedford Urban Area (South of the River and Queens Park)) (Prohibition and Restriction of Waiting and Loading and Parking Places) Order 2009 (Amendment No.50) Order 2022" and shall come into force on 18th March 2022.
2. As from the date upon which this Order comes into force the provisions of the Bedford Borough Council (Bedford Urban Area (South of the River and Queens Park)) (Prohibition and Restriction of Waiting and Loading and Parking Places) Order 2009 as amended shall be varied as follows:
 - (i) The plan schedule reference "Grid Ref: L 31 Revision No: 1" shall be deleted and the plan schedule reference "Grid Ref: L 31 Revision No: 2" shall be inserted.
3. This Amendment shall be read and construed as one with the Bedford Borough Council (Bedford Urban Area (South of the River and Queens Park)) (Prohibition and Restriction of Waiting and Loading and Parking Places) Order 2009 as amended.

**THE COMMON SEAL of the
BEDFORD BOROUGH COUNCIL**

was hereunto affixed this

17th day of March 2022

in the presence of:



DR Doorne

Authorised Signatory

DAVID DOORNE

Team Leader (GPP&L)

(Solicitor)

AUTHORITY FOR EXECUTION		
COUNCIL/COMMITTEE	MINUTE No.	DATE
DELEGATED POWER	By whom executed ENVIRONMENT	11/03/2022
	OFFICERS INITIALS	DATE
ORIGINATED AND CHECKED BY	JH	11/03/2022
APPROVED BY	AP	11/03/2022



BEDFORD
BOROUGH COUNCIL

BEDFORD BOROUGH COUNCIL
(BEDFORD URBAN AREA (SOUTH OF THE RIVER AND QUEENS PARK))
(PROHIBITION AND RESTRICTION OF WAITING AND LOADING
AND PARKING PLACES) ORDER 2009
(AMENDMENT NO.50) ORDER 2022

STATEMENT OF REASONS

Concerns have been raised about vehicles parking around the entrance to the industrial estate on Fenlake Road, Bedford, and the visibility and safety issues this creates. To enable vehicles, especially the larger ones, to more safely turn in to and out of the industrial estate, and to help minimise the risk of damage to parked vehicles, it is proposed to introduce these minimal parking restrictions.

KEY:



Proposed double yellow lines to TSRGD diagram 1018.1.



D&D

Fenlake Road Industrial Estate

FENLAKE ROAD

Proposed 'No waiting at any time' restrictions (double yellow lines).

Existing driveway protection marking to remain.

Proposed 'No waiting at any time' restriction (double yellow lines).

22.5m

20m

4m

74
76

78

57

55

53

51
49



29/12/2021	First Issue	0	JH
DATE	AMENDMENTS	REV	BY



Traffic Management
BOROUGH HALL, CAULDWELL ST, BEDFORD, MK42 9AP
Tel. (01234) 267422


CLIENT
Environment

SCHEME
Fenlake Road, Bedford

DRAWING TITLE
Proposed 'No waiting at any time' restrictions (double yellow lines)

DRG STATUS
Consultation

SCALE @ A3	DATE	DRAWN	CHECKED
NTS	29/12/2021	JH	AP

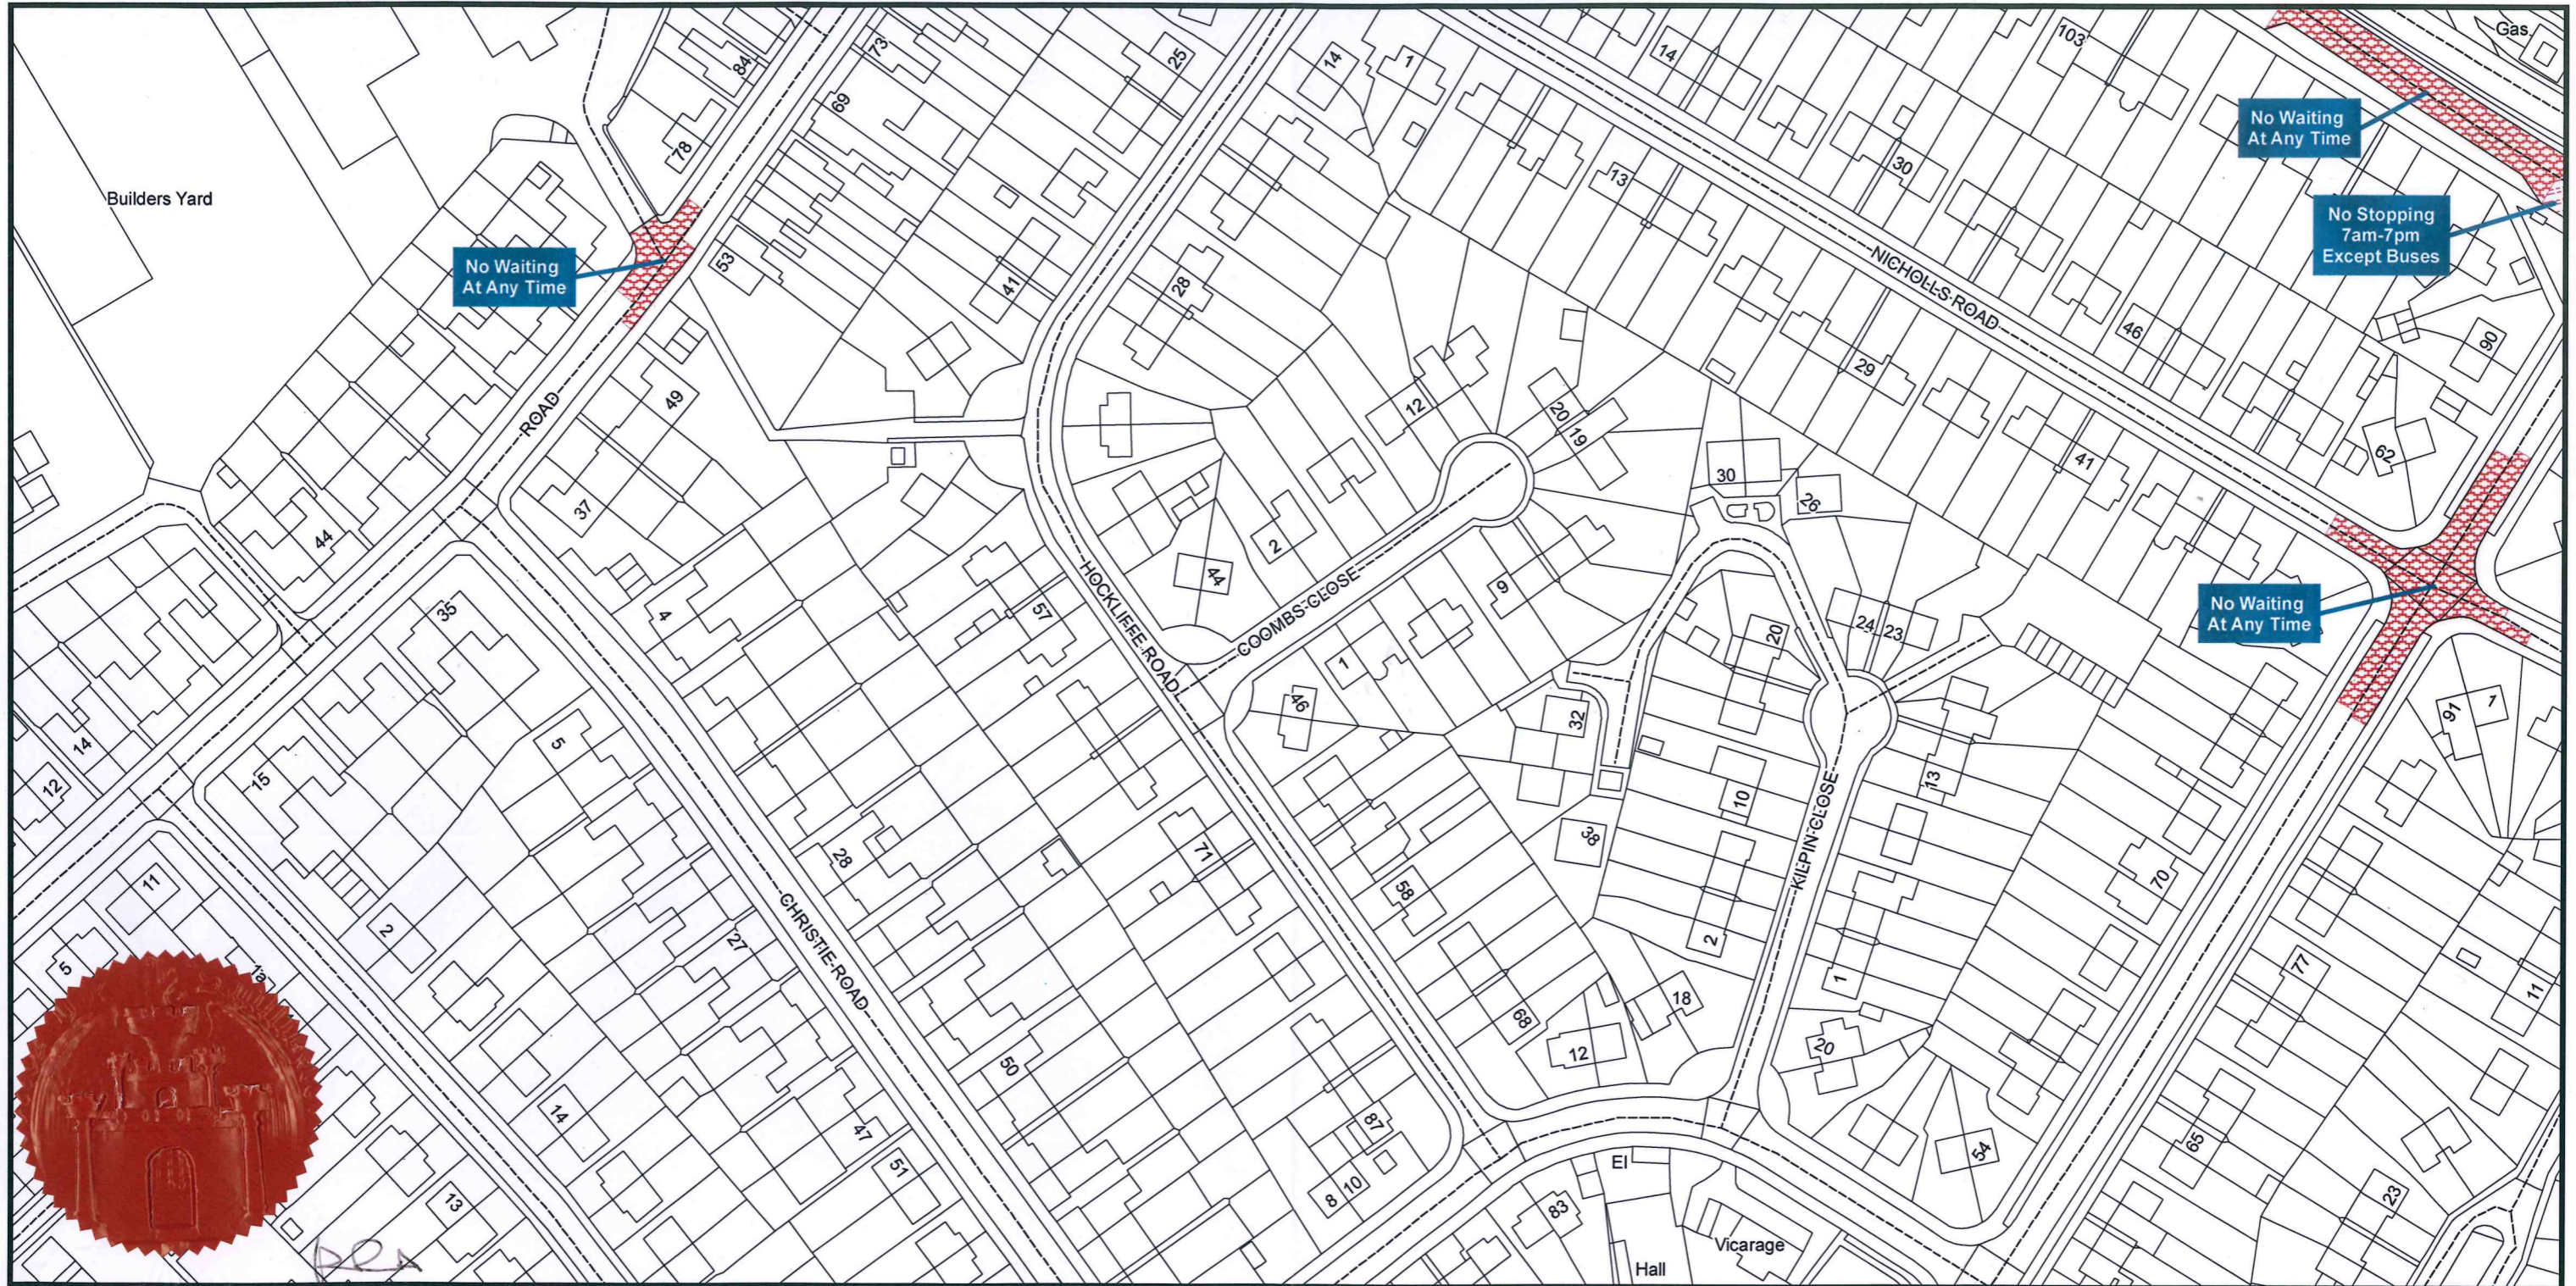

Bedford Borough Council (Bedford Urban Area (South of the River and Queens Park)) (Prohibition and Restriction of Waiting and Loading and Parking Places) Order 2009

Bedford Borough Council
Borough Hall
Cauldwell Street
Bedford MK42 9AP

