
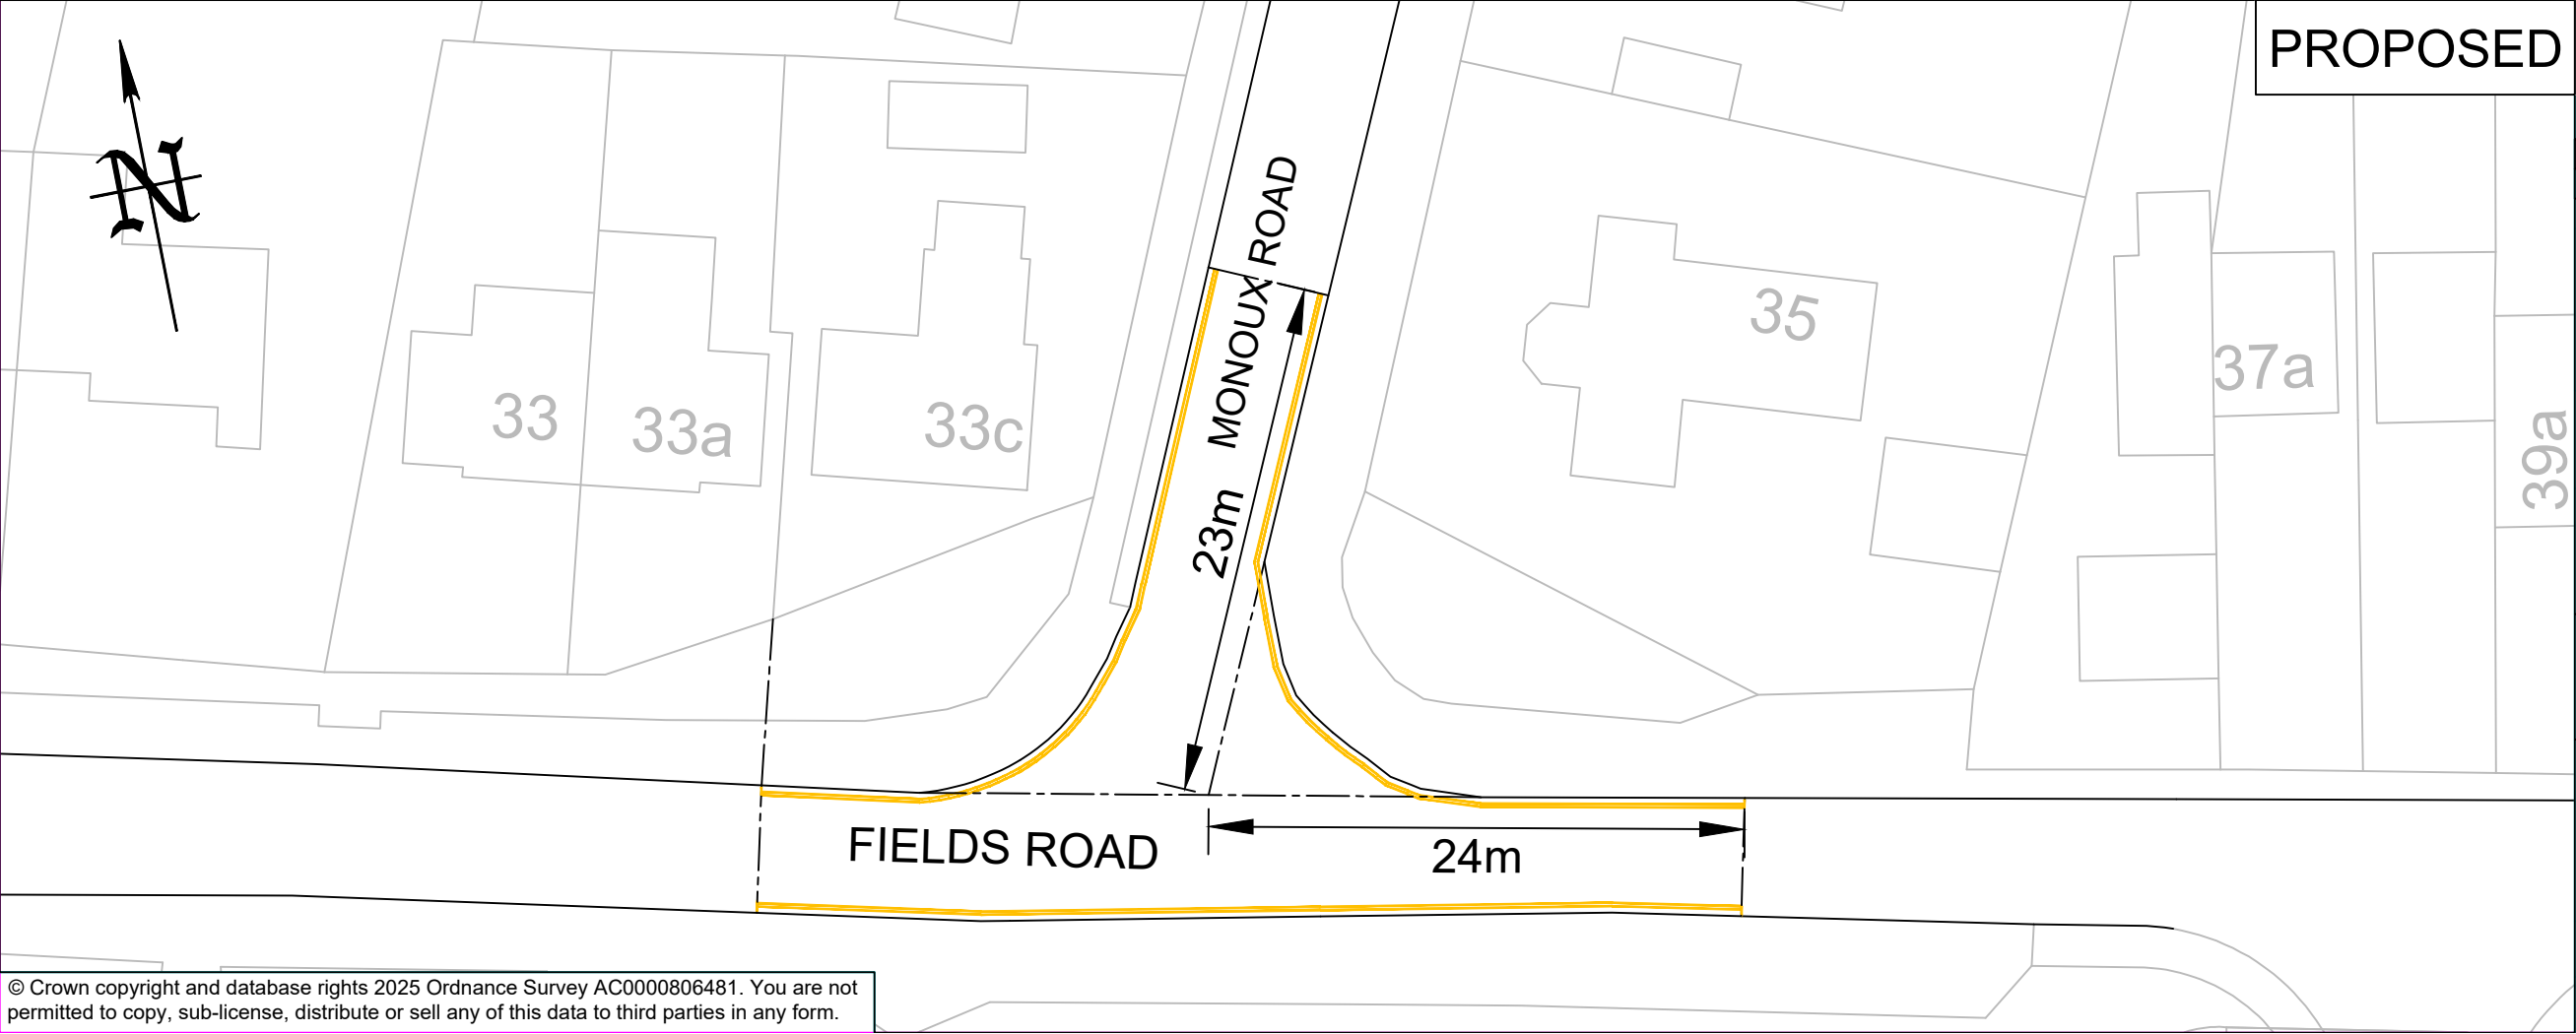


PROPOSED

PRINTS FROM THIS DRAWING ARE UNCONTROLLED UNLESS OTHERWISE STATED

KEY:  New 75mm wide double yellow lines to Diagram 1018.1 of the Traffic Signs Regulations and General Directions 2016

A3



PROPOSED

30/04/2025	Consultation	1	GM
22/04/2025	First Issue	0	GM
DATE	AMENDMENTS	REV	BY



Traffic Management
 BOROUGH HALL, CAULDWELL ST, BEDFORD, MK42 9AP
 Tel. (01234) 267422

CLIENT
Environment

SCHEME
Fields Road, Monoux Road, & Summerfield Drive, Wootton

DRAWING TITLE
Proposed 'No waiting at any time' restriction

(Double yellow lines)

DRG STATUS
Consultation

SCALE @ A3 NTS	DATE 22/04/2025	DRAWN GM	CHECKED AP
-------------------	--------------------	-------------	---------------