


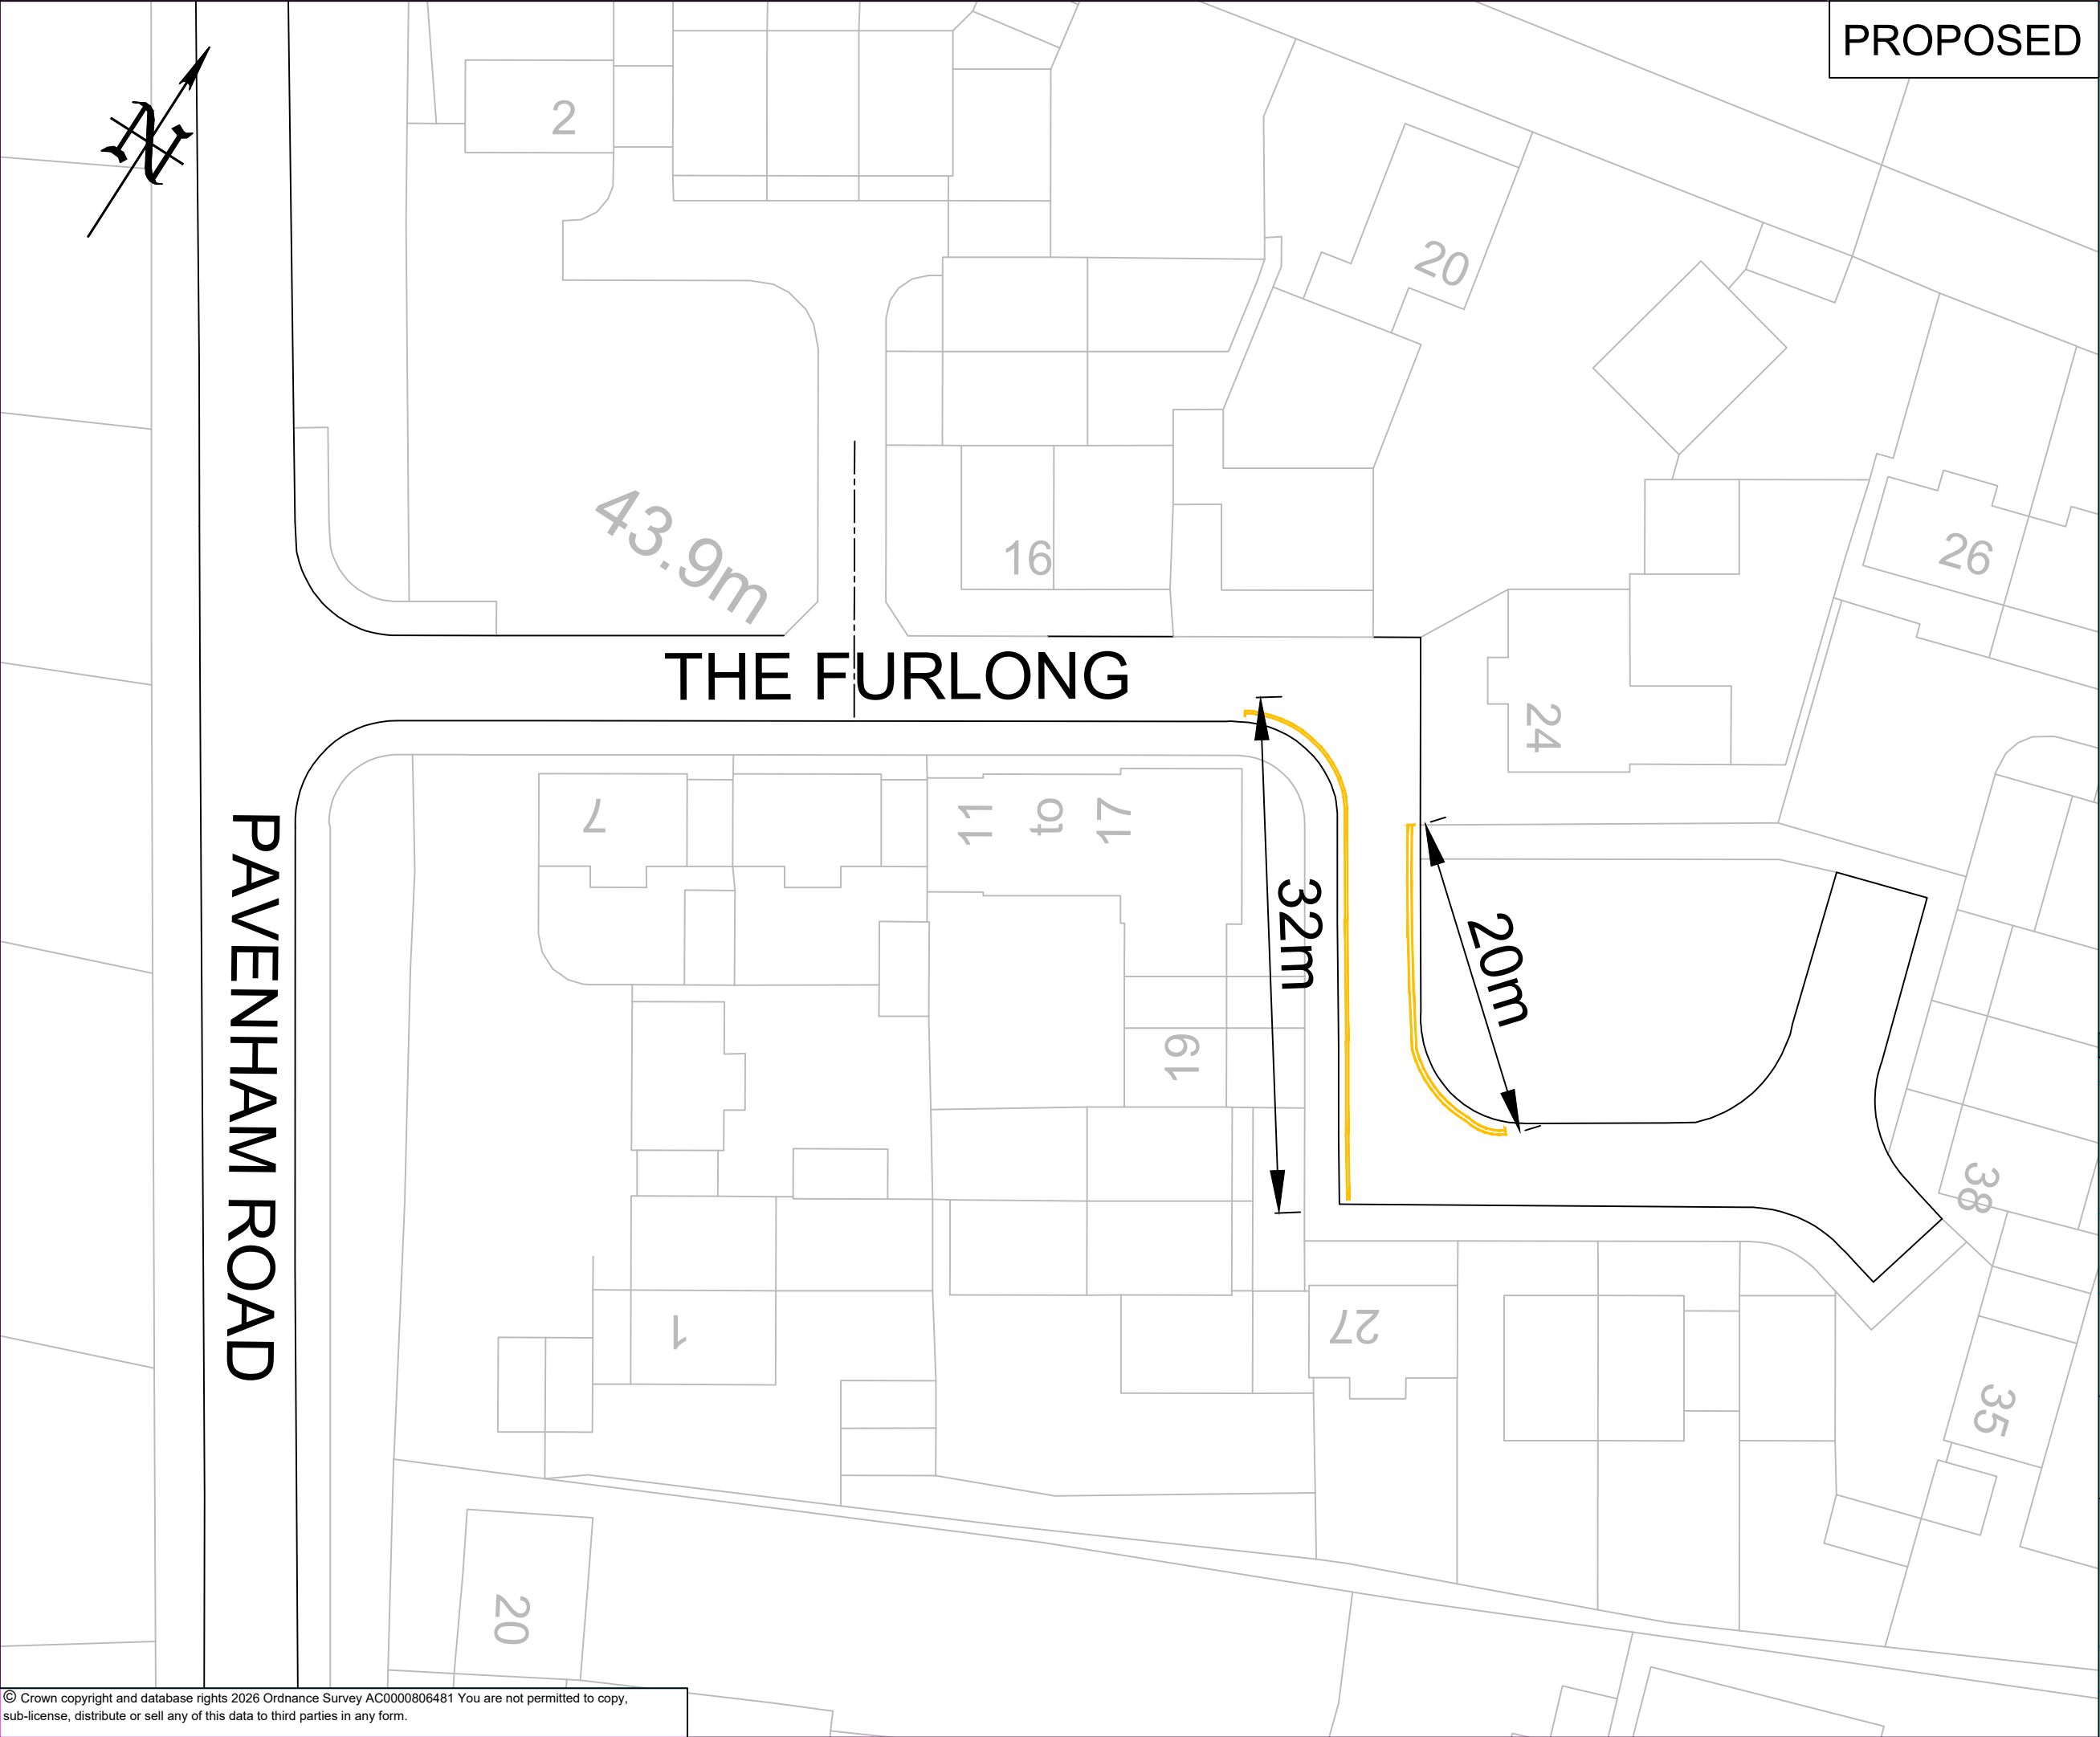

PROPOSED

PRINTS FROM THIS DRAWING ARE UNCONTROLLED UNLESS OTHERWISE STATED

A3

KEY:

New 75mm wide double yellow lines to Diagram 1018.1 of the Traffic Signs Regulations and General Directions 2016.

09/07/2026	First Issue	0	DG
DATE	AMENDMENTS	REV	BY



Traffic Management
BOROUGH HALL, CAULDWELL ST, BEDFORD, MK42 9AP
Tel. (01234) 267422

Environment

SCHEME
The Furlong, Oakley

DRAWING TITLE
Proposed 'No waiting at any time' restriction

DRG STATUS
Consultation

SCALE @ A3	DATE	DRAWN	CHECKED
NTS	09/07/2026	DG	AP/PS