


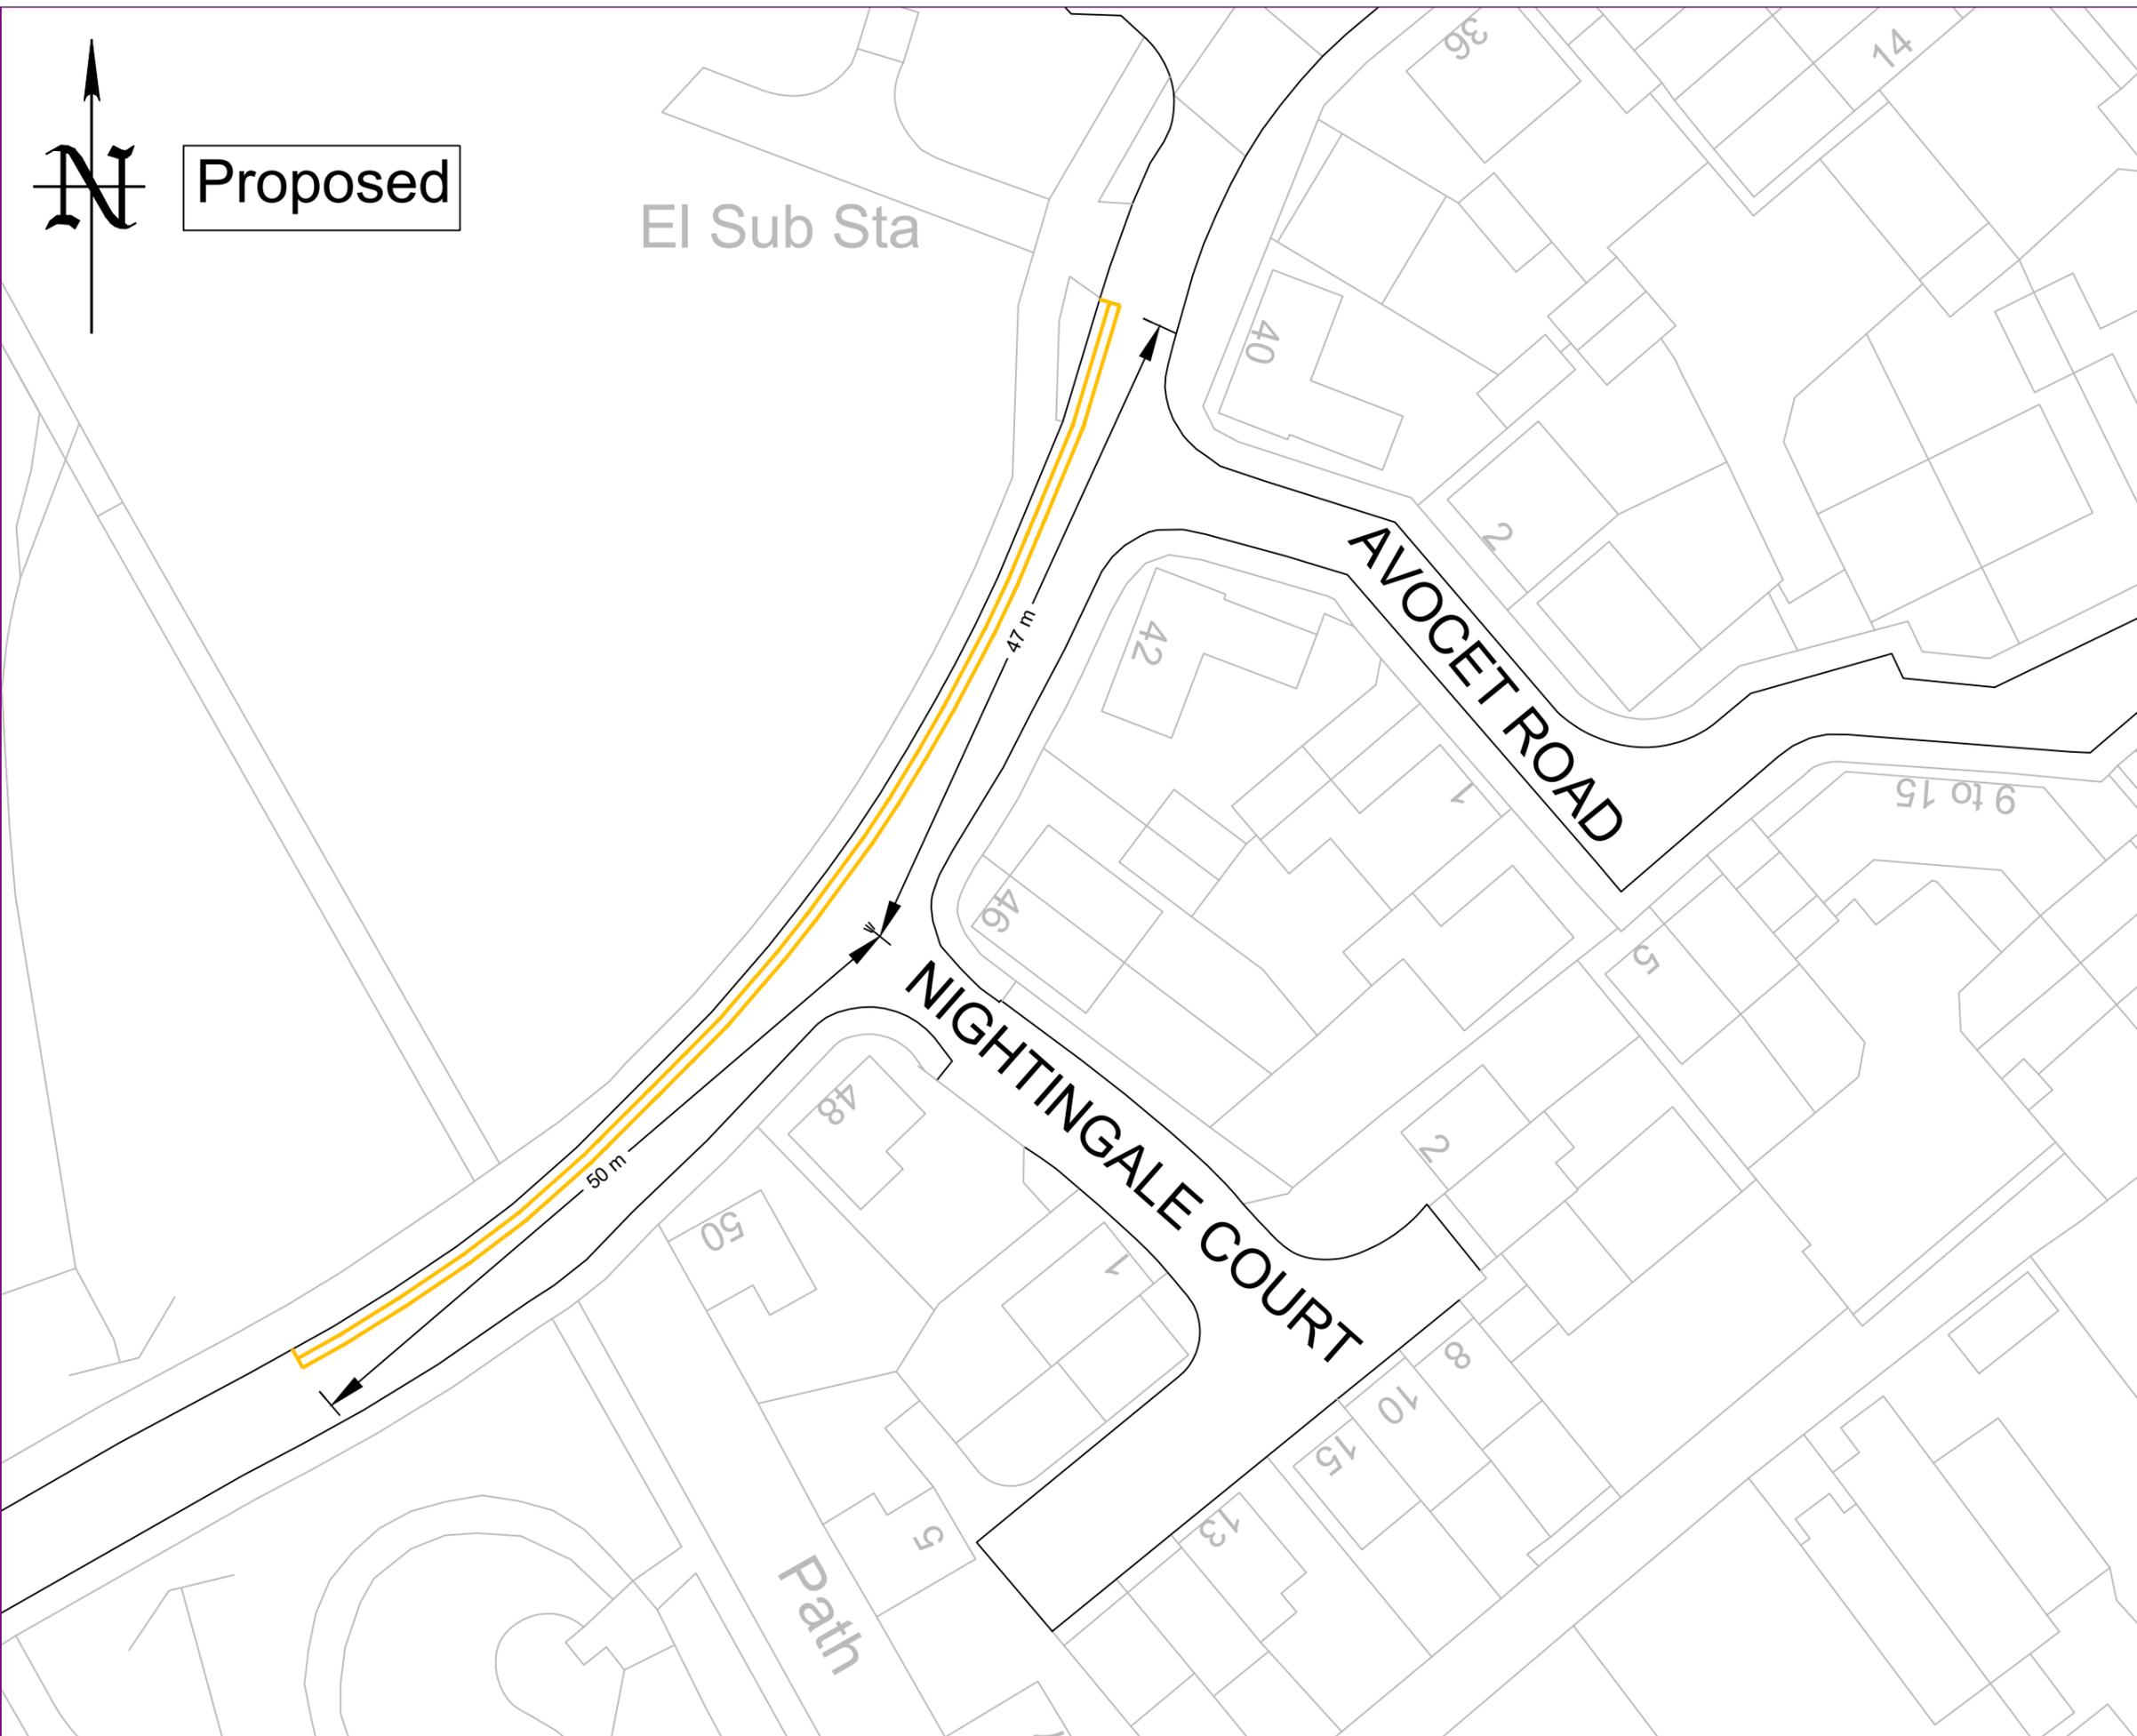

Proposed

El Sub Sta



KEY NOTES:

- Proposed new "no waiting at any time" parking restriction/double yellow lines

|            |             |     |    |
|------------|-------------|-----|----|
| 20/01/2026 | First Issue | 0   | JB |
| DATE       | AMENDMENTS  | REV | BY |



Traffic Management  
 BOROUGH HALL, CAULDWELL ST, BEDFORD, MK42 9AP  
 Tel. (01234) 267422

CLIENT  
 Environment  
 Parish Council

SCHEME  
 Green Lane  
 Wixams

DRAWING TITLE  
 New "no waiting at any time"  
 parking restriction/double yellow lines

DRG No.  
**1**

DRG STATUS  
 Proposed

|            |            |       |          |
|------------|------------|-------|----------|
| SCALE @ A3 | DATE       | DRAWN | CHECKED  |
| NTS        | 20/01/2026 | JB    | AP/RW/DG |