



PUBLIC NOTICE

BEDFORD BOROUGH COUNCIL PROPOSE TO INTRODUCE SOME PARKING RESTRICTIONS IN HALL END ROAD, WOOTTON

Reason for Proposal:

Following a request from Wootton Parish Council, Bedford Borough Council proposes to introduce parking restrictions in Hall End Road, Wootton. The restrictions are required due to inconsiderate parking obstructing access to the adjacent properties.

Effect of the Order:

1. To introduce 'No waiting at any time' restrictions (double yellow lines) on the following length of road:

A	Hall End Road, Wootton
(i)	On its eastern kerb, extending from the projected southern boundary of property no. 52 Hall End Road for a distance of approx. 42 metres in a northerly direction.

Relevant proposal documents may be examined during normal office hours at Borough Hall, Cauldwell Street, Bedford, MK42 9AP. They will also be available for viewing on the council's website at www.bedford.gov.uk/proposedtro. The documents will be placed on deposit until 6 weeks after the Order is made or until it is decided not to continue with the proposal. For further information, please contact Andrew Prigmore at Bedford Borough Council on 01234 276691.

Comments supporting or objecting to the proposal should be put in an email, stating the grounds on which they are made, and sent no later than 1st August 2024 to highway.consultations@bedford.gov.uk.

Order Title if made will be:

1. Bedford Borough Council (Parish of Wootton, Bedford) (Prohibition and Restriction of Waiting and Loading and Stopping) Order 2016 (Amendment No.7) Order 20**.

Dated: 4th July 2024

Borough Hall, Cauldwell Street
Bedford, MK42 9AP

Craig Austin
Director of Environment



BEDFORD BOROUGH COUNCIL
(PARISH OF WOOTTON, BEDFORD)
(PROHIBITION AND RESTRICTION OF WAITING AND LOADING
AND STOPPING) ORDER 2016
(AMENDMENT NO.7) ORDER 2024

BEDFORD BOROUGH COUNCIL ("the Council") in exercise of the powers conferred by Sections 1(1), 2(1) to (3) and 4(2) of, and Part IV of Schedule 9 to, the Road Traffic Regulation Act 1984 ("the Act") and of all other powers enabling them in that behalf, and after consultation with the Chief Officer of Police in accordance with Part III of Schedule 9 to the Act, hereby make the following Order:-

1. This Order may be cited as the "Bedford Borough Council (Parish of Wootton, Bedford) (Prohibition and Restriction of Waiting and Loading and Stopping) Order 2016 (Amendment No.7) Order 2024" and shall come into force on 4th November 2024.
2. As from the date upon which this Order comes into force the provisions of the Bedford Borough Council (Parish of Wootton, Bedford) (Prohibition and Restriction of Waiting and Loading and Stopping) Order 2016 as amended shall be varied as follows:
 - (i) The plan schedule reference "Grid Ref: J 6 Revision No: 0" shall be deleted and the plan schedule reference "Grid Ref: J 6 Revision No: 1" shall be inserted.
3. This Amendment shall be read and construed as one with the Bedford Borough Council (Parish of Wootton, Bedford) (Prohibition and Restriction of Waiting and Loading and Stopping) Order 2016 as amended.



BEDFORD BOROUGH COUNCIL
(PARISH OF WOOTTON, BEDFORD)
(PROHIBITION AND RESTRICTION OF WAITING AND LOADING
AND STOPPING) ORDER 2016
(AMENDMENT NO.7) ORDER 2024

STATEMENT OF REASONS

Bedford Borough Council has received a request from Wootton Parish Council to introduce parking restrictions in Hall End Road, Wootton. The restrictions are required due to inconsiderate parking obstructing access to the adjacent properties.

**THE COMMON SEAL of the
BEDFORD BOROUGH COUNCIL**

was hereunto affixed this
31st day of October 2024
in the presence of:



Wai K. Tsang
Solicitor
Legal Services
Bedford Borough Council
W-K Tsang

Authorised Signatory

AUTHORITY FOR EXECUTION		
COUNCIL/COMMITTEE	MINUTE No.	DATE
DELEGATED POWER	By whom executed ENVIRONMENT	24/10/2024
	OFFICERS INITIALS	DATE
ORIGINATED AND CHECKED BY	GM	24/10/2024
APPROVED BY	AP	24/10/2024



NEW

PRINTS FROM THIS DRAWING ARE
UNCONTROLLED UNLESS OTHERWISE STATED

A3

KEY:

Existing double yellow lines

New 75mm wide double yellow lines to Diagram 1018.1 of the Traffic Signs Regulations and General Directions 2016

29/10/2024	TRO	2	GM
25/06/2024	Consultation	1	GM
21/06/2024	First Issue	0	GM
DATE	AMENDMENTS	REV	BY

BEDFORD
BOROUGH COUNCIL

Traffic Management

BOROUGH HALL, CAULDWELL ST, BEDFORD, MK42 9AP
Tel. (01234) 267422

CLIENT

Environment

SCHEME

Hall End Road, Wootton

DRAWING TITLE

New 'No waiting at any time' restriction

(Double yellow lines)


DRG STATUS

TRO

SCALE @ A3	DATE	DRAWN	CHECKED
NTS	14/06/2024	GM	AP

Grid Ref: J6

Revision No: 1
Date: 4th November 2024

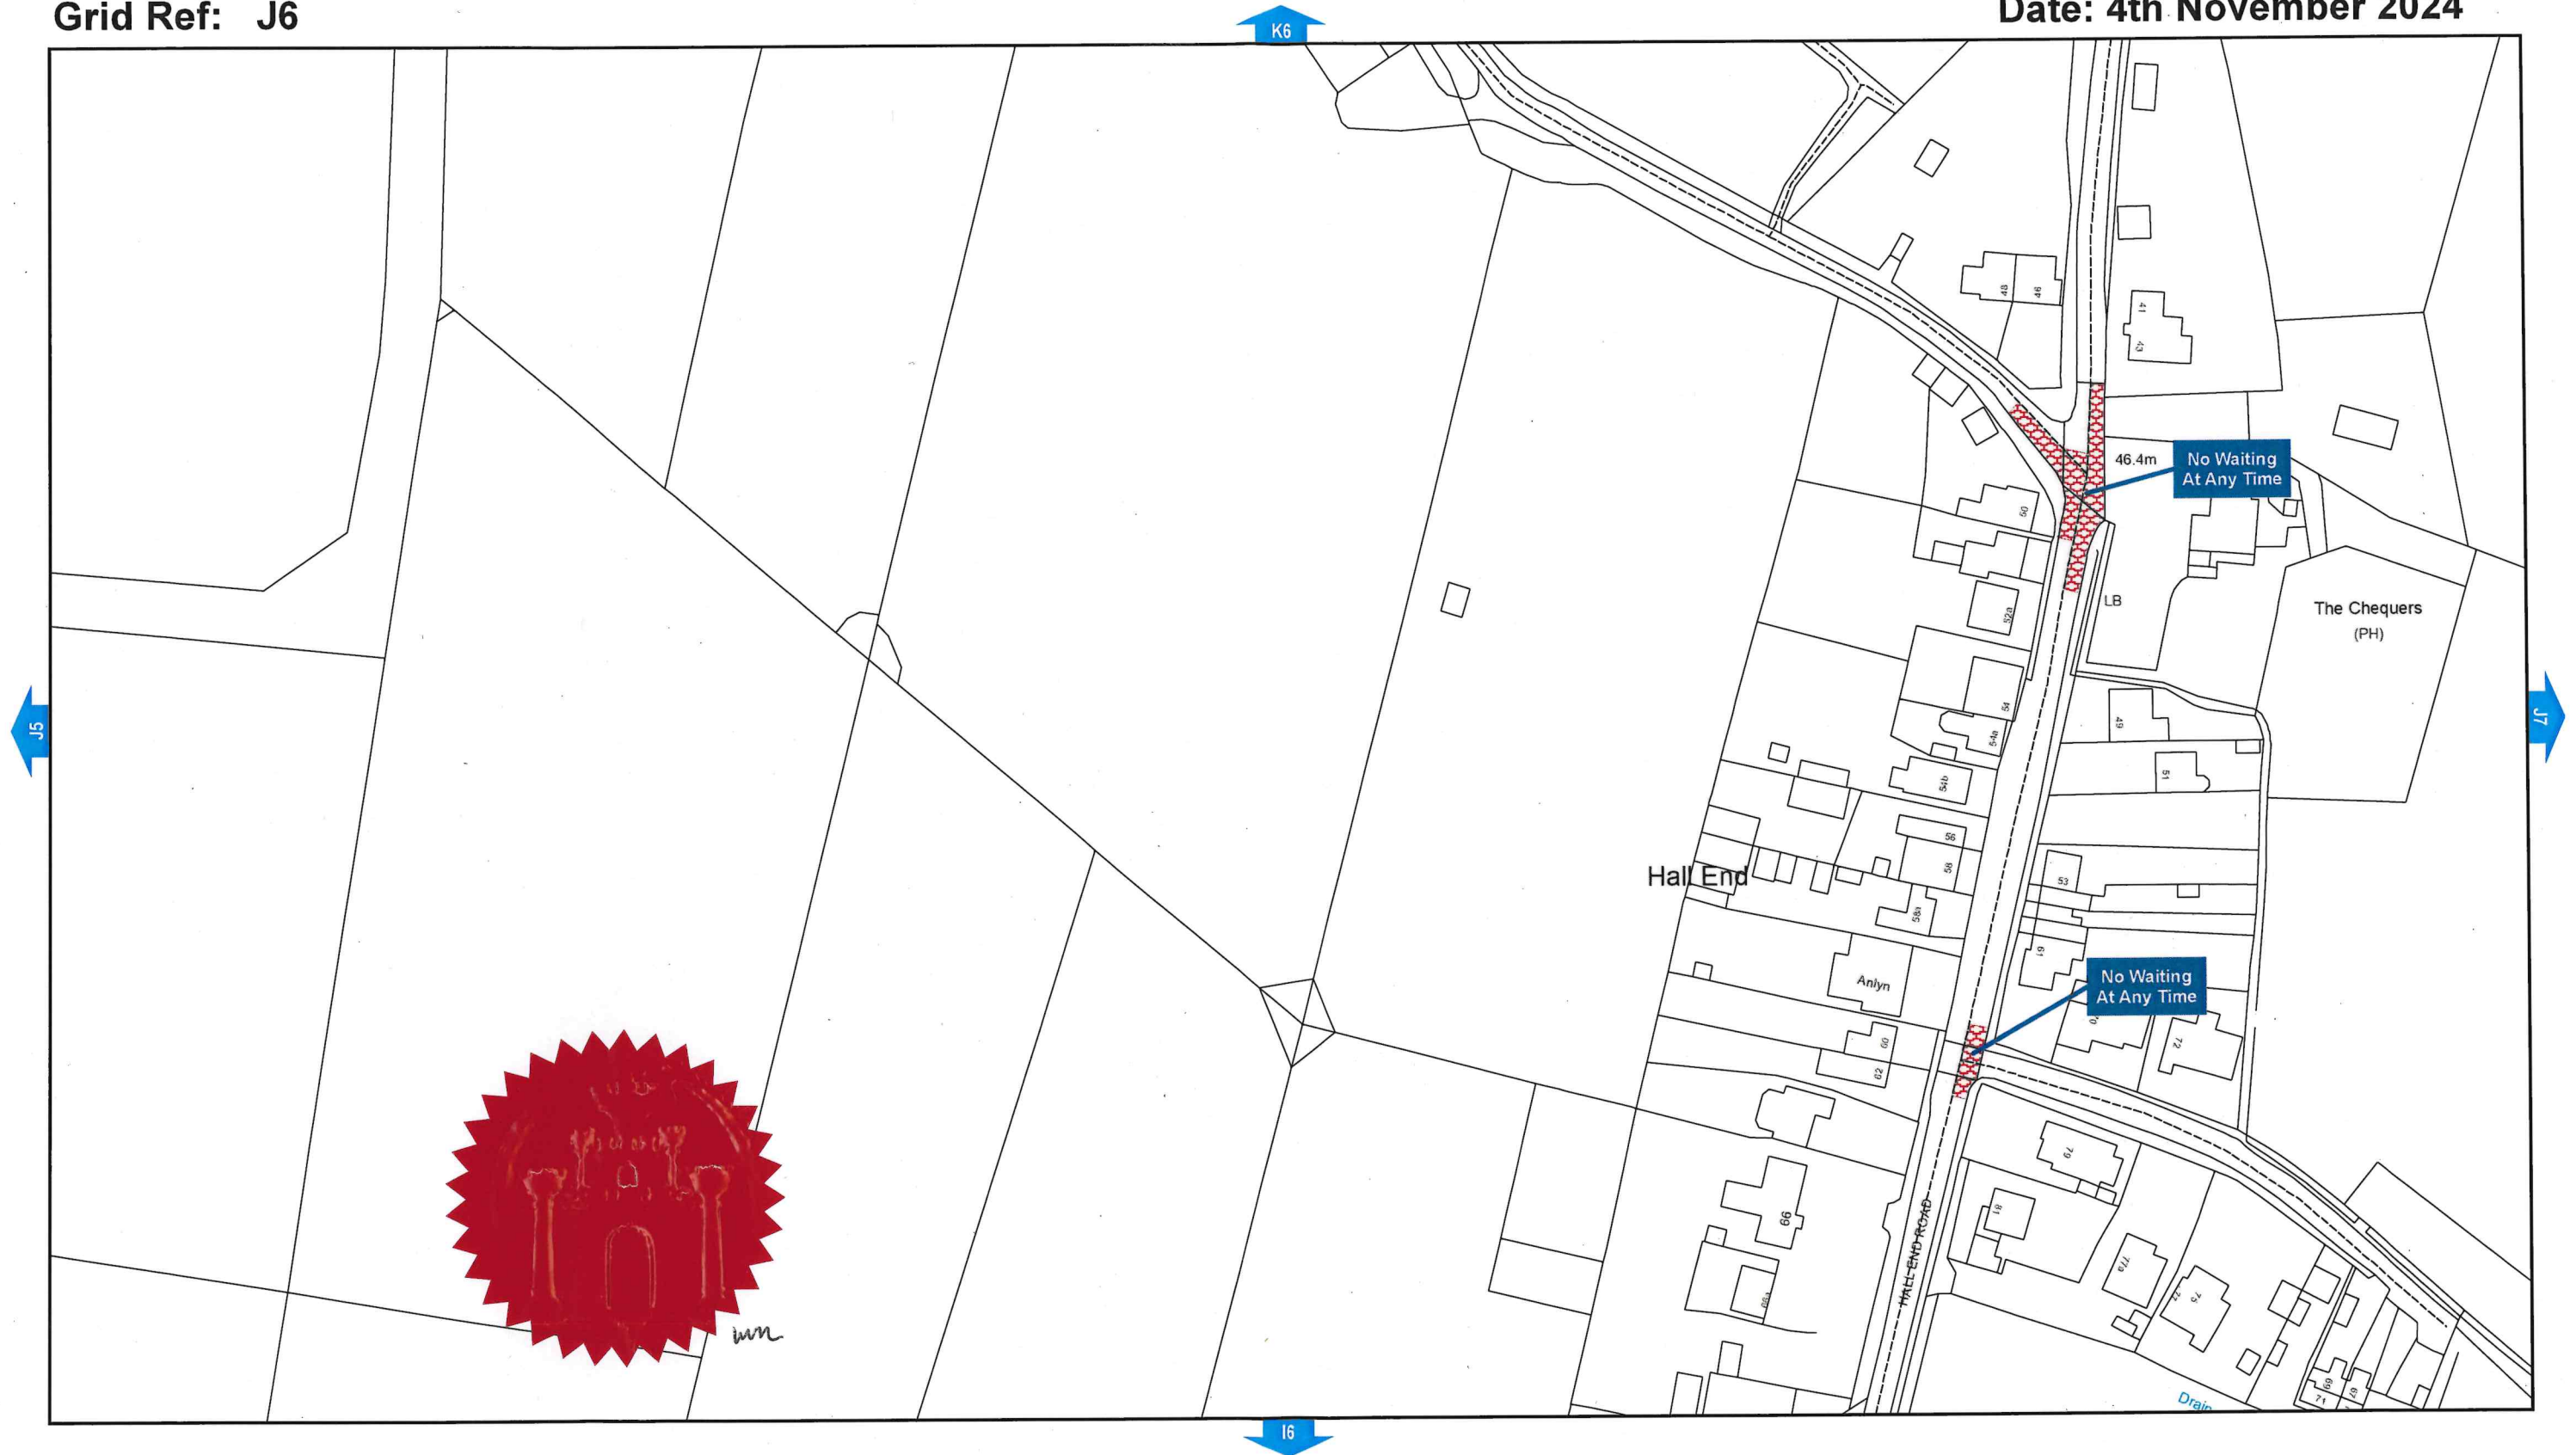

**BEDFORD BOROUGH COUNCIL (PARISH OF WOOTTON, BEDFORD)
(PROHIBITION AND RESTRICTION OF WAITING, LOADING AND STOPPING)
ORDER 2016**

**Bedford Borough Council
Borough Hall
Cauldwell Street
Bedford MK42 9AP**

Scale - 1:1,250 @ A3

