



## PUBLIC NOTICE

### **BEDFORD BOROUGH COUNCIL PROPOSE TO INTRODUCE NEW PARKING RESTRICTIONS IN TRINITY ROAD, ST PAUL'S ROAD AND HONEY HILL ROAD, BEDFORD**

#### **Reason for Proposal:**

Bedford Borough Council has received a request from Ward councillors for new parking restrictions at junctions of Trinity Road and St Paul's Road with Honey Hill Road, Bedford. This is in response to concerns raised over inconsiderate parking at these locations which affects visibility and safety, so these restrictions are intended to remedy that.

#### **Effect of the Order:**

1. To introduce "No waiting at any time" restrictions (double yellow lines) on the following lengths of road:

<b>A</b>	<b>Honey Hill Road, Bedford</b>
(i)	On its north-western kerb, extending from the centre of St Paul's Road for a distance of approx. 9 metres in both a south-westerly direction and a north-easterly direction.
(ii)	On its north-western kerb, extending from the centre of Trinity Road for a distance of approx. 9 metres in both a south-westerly direction and a north-easterly direction.
<b>B</b>	<b>St Paul's Road, Bedford</b>
(i)	On both sides of the road, from the north-western side of Honey Hill Road extending for a distance of approx. 5 metres in a north-westerly direction.
<b>C</b>	<b>Trinity Road, Bedford</b>
(i)	On both sides of the road, from the north-western side of Honey Hill Road extending for a distance of approx. 5 metres in a north-westerly direction.

**Relevant proposal documents** may be examined during normal office hours at Borough Hall, Cauldwell Street, Bedford, MK42 9AP. They will also be available for viewing on the council's website at [www.bedford.gov.uk/proposedtro](http://www.bedford.gov.uk/proposedtro). The documents will be placed on deposit until 6 weeks after the Order is made or until it is decided not to continue with the proposal. For further information, please contact Andrew Prigmore at Bedford Borough Council on 01234 276691.

**Comments supporting or objecting to the proposal** should be put in an email, stating the grounds on which they are made, and sent no later than 2<sup>nd</sup> May 2024 to [highway.consultations@bedford.gov.uk](mailto:highway.consultations@bedford.gov.uk).

#### **Order Title if made will be:**

1. Bedford Borough Council (Bedford Urban Area (South of the River and Queens Park)) (Prohibition and Restriction of Waiting and Loading and Parking Places) Order 2009 (Amendment No.\*\*\*) Order 20\*\*.

Dated: 11<sup>th</sup> April 2024

Borough Hall, Cauldwell Street  
Bedford, MK42 9AP

Craig Austin  
Director of Environment



**BEDFORD**  
BOROUGH COUNCIL

**BEDFORD BOROUGH COUNCIL**  
**(BEDFORD URBAN AREA (SOUTH OF THE RIVER AND QUEENS PARK))**  
**(PROHIBITION AND RESTRICTION OF WAITING AND**  
**LOADING AND PARKING PLACES) ORDER 2009**  
**(AMENDMENT NO.62) ORDER 2024**

BEDFORD BOROUGH COUNCIL ("the Council") in exercise of the powers conferred by Sections 1(1), 2(1) to (3) and 4(2) of, and Part IV of Schedule 9 to, the Road Traffic Regulation Act 1984 ("the Act") and of all other powers enabling them in that behalf, and after consultation with the Chief Officer of Police in accordance with Part III of Schedule 9 to the Act, hereby make the following Order:-

1. This Order may be cited as the "Bedford Borough Council (Bedford Urban Area (South of the River and Queens Park)) (Prohibition and Restriction of Waiting and Loading and Parking Places) Order 2009 (Amendment No.62) Order 2024" and shall come into force on 13<sup>th</sup> May 2024.
2. As from the date upon which this Order comes into force the provisions of the Bedford Borough Council (Bedford Urban Area (South of the River and Queens Park)) (Prohibition and Restriction of Waiting and Loading and Parking Places) Order 2009 as amended shall be varied as follows:
  - (i) The plan schedule reference "Grid Ref: H 30 Revision No: 7" shall be deleted and the plan schedule reference "Grid Ref: H 30 Revision No: 8" shall be inserted.
3. This Amendment shall be read and construed as one with the Bedford Borough Council (Bedford Urban Area (South of the River and Queens Park)) (Prohibition and Restriction of Waiting and Loading and Parking Places) Order 2009 as amended.

**THE COMMON SEAL of the  
BEDFORD BOROUGH COUNCIL**

was hereunto affixed this

9<sup>th</sup> day of May 2024

in the presence of:



**Wai K. Tsang  
Solicitor  
Legal Services  
Bedford Borough Council**

A handwritten signature in black ink, appearing to read 'Wai K. Tsang'.

Authorised Signatory

AUTHORITY FOR EXECUTION		
COUNCIL/COMMITTEE	MINUTE No.	DATE
DELEGATED POWER	By whom executed <b>ENVIRONMENT</b>	03/05/2024
	OFFICERS INITIALS	DATE
ORIGINATED AND CHECKED BY	<b>GM</b>	03/05/2024
APPROVED BY	<b>AP</b>	03/05/2024




**BEDFORD**  
BOROUGH COUNCIL

**BEDFORD BOROUGH COUNCIL**  
**(BEDFORD URBAN AREA (SOUTH OF THE RIVER AND QUEENS PARK))**  
**(PROHIBITION AND RESTRICTION OF WAITING AND**  
**LOADING AND PARKING PLACES) ORDER 2009**  
**(AMENDMENT NO.62) ORDER 2024**

**STATEMENT OF REASONS**

Bedford Borough Council has received a request from Ward councillors for new parking restrictions at junctions of Trinity Road and St Paul's Road with Honey Hill Road, Bedford. This is in response to concerns raised over inconsiderate parking at these locations which affects visibility and safety, so these restrictions are intended to remedy that.



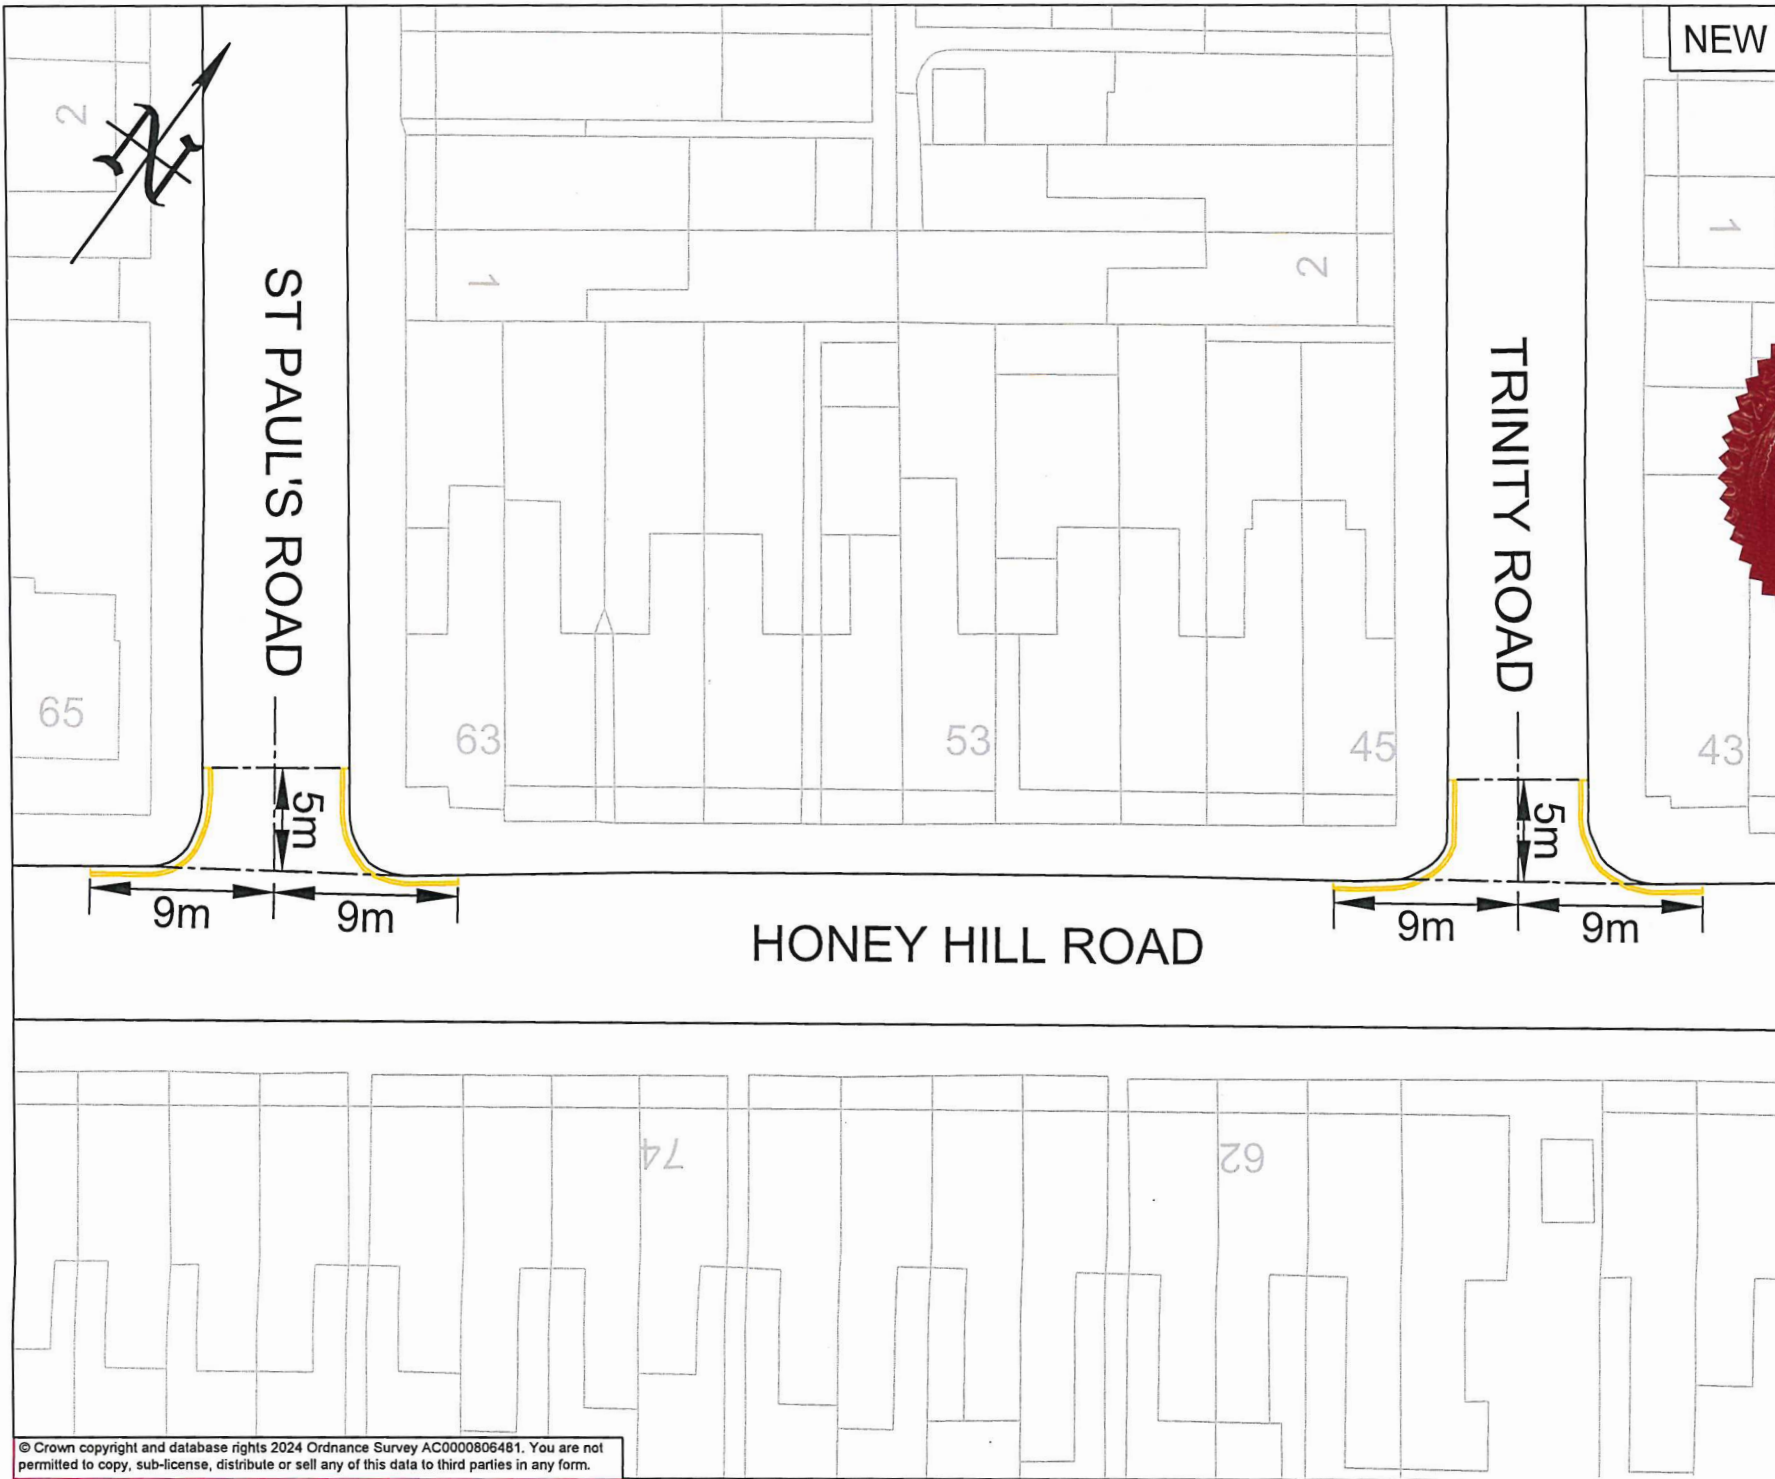

**NEW**

**KEY:**  
 New 75mm wide double yellow lines to Diagram 1018.1 of the Traffic Signs Regulations and General Directions 2016.



03/05/2024	TRO	1	GM
13/03/2024	Consultation	0	GM
DATE	AMENDMENTS	REV	BY



**Traffic Management**  
 BOROUGH HALL, CAULDWELL ST, BEDFORD, MK42 9AP  
 Tel. (01234) 267422


CLIENT  
**Environment**

SCHEME  
**Honey Hill Road, Bedford**

DRAWING TITLE  
**New 'No waiting at any time' restriction**  
 (Double yellow lines)

DRG STATUS			
<b>TRO</b>			
SCALE @ A3	DATE	DRAWN	CHECKED
NTS	13/03/2024	GM	AP



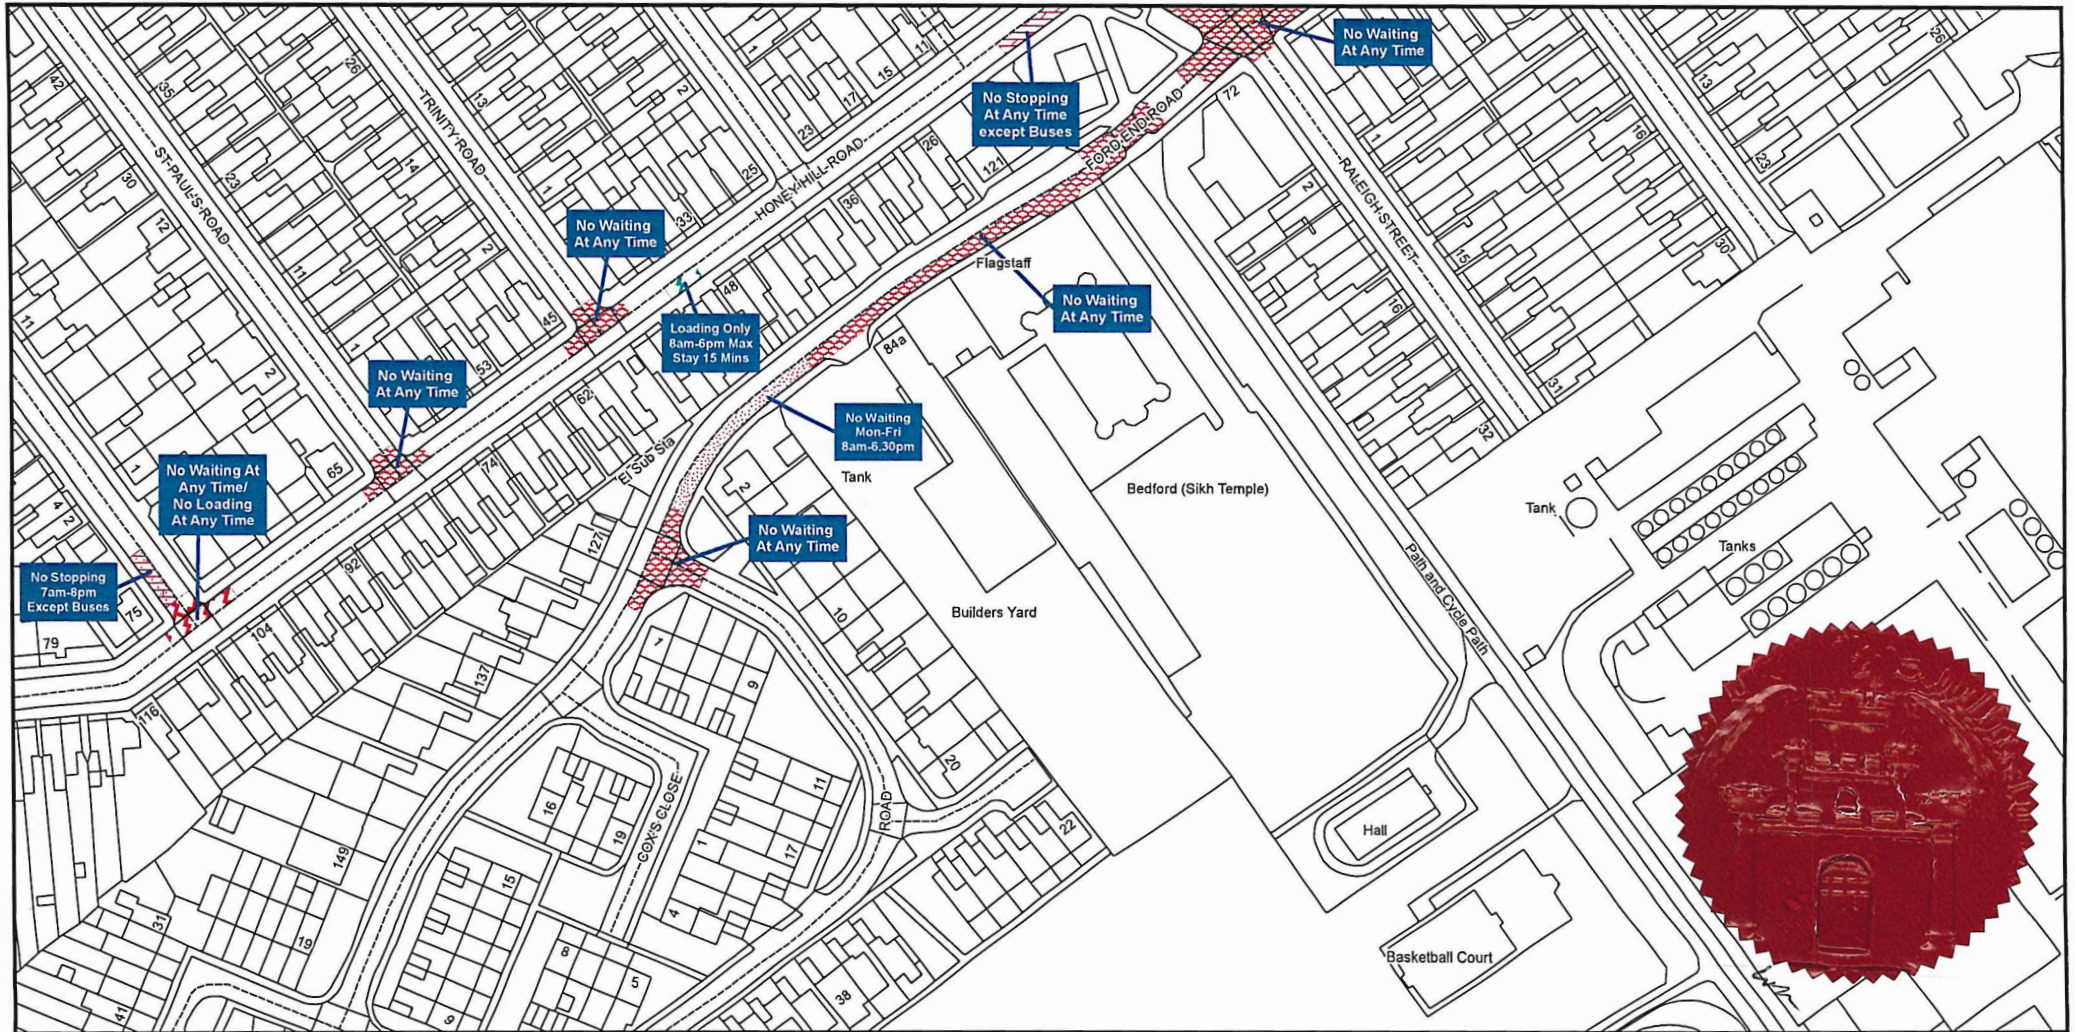

**Bedford Borough Council (Bedford Urban Area (South of the River and Queens Park)) (Prohibition and Restriction of Waiting and Loading and Parking Places) Order 2009**

Bedford Borough Council  
Borough Hall  
Cauldwell Street  
Bedford MK42 9AP

