



PUBLIC NOTICE

BEDFORD BOROUGH COUNCIL PROPOSE TO INTRODUCE NEW PARKING RESTRICTIONS IN HONEYSUCKLE WAY AND RIVERFIELD DRIVE, BEDFORD

Reason for Proposal:

Bedford Borough Council has received a request from Ward councillors for new parking restrictions at the junction of Honeysuckle Way with Riverfield Drive, Bedford. This is in response to concerns raised over inconsiderate parking at this location which affects visibility and safety, so these restrictions are intended to remedy that.

Effect of the Order:

1. To introduce “No waiting at any time” restrictions (double yellow lines) on the following lengths of roads:

A	Honeysuckle Way, Bedford
(i)	On its northern kerb, extending from the west side of Riverfield Drive for a distance of approx. 10 metres in a westerly direction.
(ii)	On its southern kerb, extending from the west side of Riverfield Drive for a distance of approx. 27.5 metres in a westerly direction.
B	Riverfield Drive
(i)	On its western kerb, extending from the centre of Honeysuckle Way for a distance of approx. 11 metres in both a northerly direction and southerly direction.

Relevant proposal documents are available for viewing on the council's website at www.bedford.gov.uk/proposedtro, and may also be examined during normal office hours at Borough Hall, Cauldwell Street, Bedford, MK42 9AP. The documents will be placed on deposit until 6 weeks after the Order is made or until it is decided not to continue with the proposal. For further information, please contact Andrew Prigmore at Bedford Borough Council on 01234 228341.

Comments supporting or objecting to the proposal should be put in an email, stating the grounds on which they are made, and sent no later than 14th November 2024 to highway.consultations@bedford.gov.uk.

Order Title if made will be:

1. Bedford Borough Council (Bedford Urban Area (North of the River Excluding Queens Park and CPZ Areas)) (Prohibition and Restriction of Waiting and Loading and Parking Places) Order 2009 (Amendment No.***) Order 20**.

Dated: 17th October 2024

Borough Hall, Cauldwell Street
Bedford, MK42 9AP

Craig Austin
Director of Environment



BEDFORD BOROUGH COUNCIL
(BEDFORD URBAN AREA (NORTH OF THE RIVER EXCLUDING QUEENS PARK
AND CPZ AREAS)) (PROHIBITION AND RESTRICTION OF WAITING AND
LOADING AND PARKING PLACES) ORDER 2009
(AMENDMENT NO.109) ORDER 2024

BEDFORD BOROUGH COUNCIL ("the Council") in exercise of the powers conferred by Sections 1(1), 2(1) to (3) and 4(2) of, and Part IV of Schedule 9 to, the Road Traffic Regulation Act 1984 ("the Act") and of all other powers enabling them in that behalf, and after consultation with the Chief Officer of Police in accordance with Part III of Schedule 9 to the Act, hereby make the following Order:-

1. This Order may be cited as the "Bedford Borough Council (Bedford Urban Area (North of the River Excluding Queens Park and CPZ Areas)) (Prohibition and Restriction of Waiting and Loading and Parking Places) Order 2009 (Amendment No.109) Order 2024" and shall come into force on 25th November 2024.
2. As from the date upon which this Order comes into force the provisions of the Bedford Borough Council (Bedford Urban Area (North of the River Excluding Queens Park and CPZ Areas)) (Prohibition and Restriction of Waiting and Loading and Parking Places) Order 2009 as amended shall be varied as follows:
 - (i) The plan schedule reference "Grid Ref: P 25 Revision No: 4" shall be deleted and the plan schedule reference "Grid Ref: P 25 Revision No: 5" shall be inserted.
3. This Amendment shall be read and construed as one with the Bedford Borough Council (Bedford Urban Area (North of the River Excluding Queens Park and CPZ Areas)) (Prohibition and Restriction of Waiting and Loading and Parking Places) Order 2009 as amended.

**THE COMMON SEAL of the
BEDFORD BOROUGH COUNCIL**

was hereunto affixed this

21st day of November 2024

in the presence of:



**Wai K. Tsang
Solicitor
Legal Services
Bedford Borough Council**

Authorised Signatory

AUTHORITY FOR EXECUTION		
COUNCIL/COMMITTEE	MINUTE No.	DATE
DELEGATED POWER	By whom executed ENVIRONMENT	15/11/2024
	OFFICERS INITIALS	DATE
ORIGINATED AND CHECKED BY	GM	15/11/2024
APPROVED BY	AP	15/11/2024




BEDFORD
BOROUGH COUNCIL

BEDFORD BOROUGH COUNCIL

**(BEDFORD URBAN AREA (NORTH OF THE RIVER EXCLUDING QUEENS PARK
AND CPZ AREAS)) (PROHIBITION AND RESTRICTION OF WAITING AND
LOADING AND PARKING PLACES) ORDER 2009
(AMENDMENT NO.109) ORDER 2024**

STATEMENT OF REASONS

Bedford Borough Council has received a request from Ward councillors for new parking restrictions at the junction of Honeysuckle Way with Riverfield Drive, Bedford. This is in response to concerns raised over inconsiderate parking at this location which affects visibility and safety, so these restrictions are intended to remedy that.

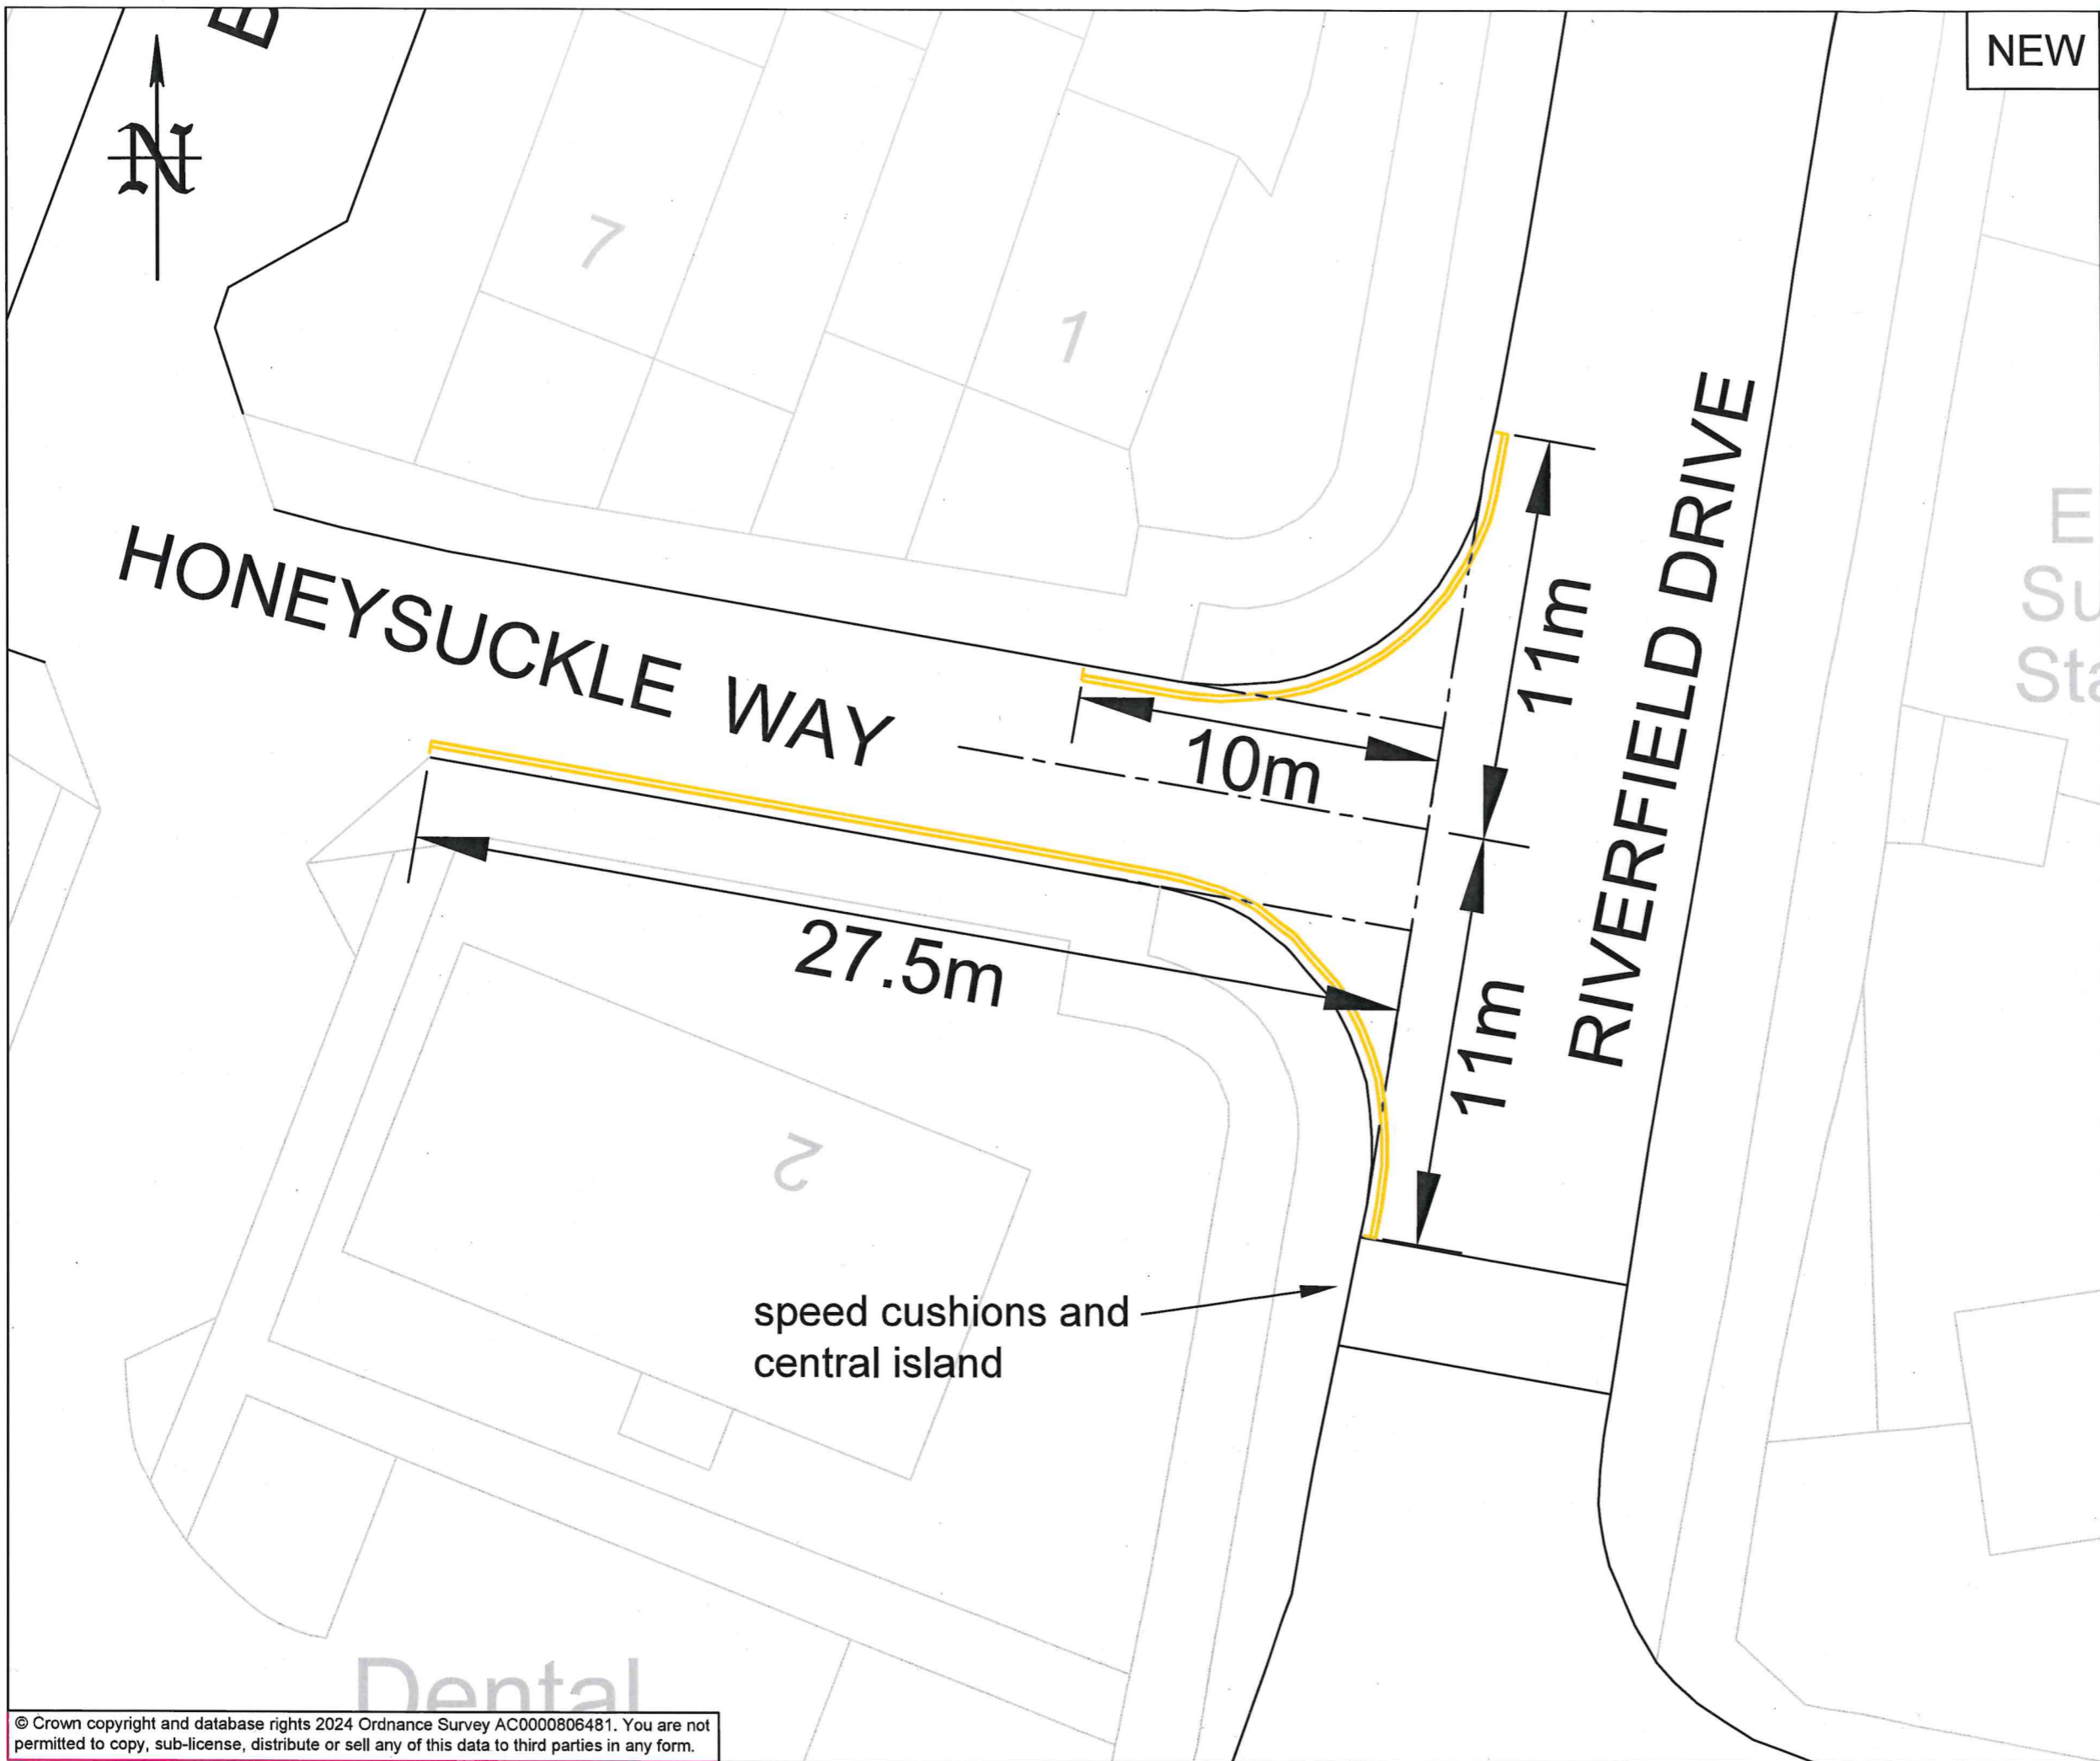

NEW

PRINTS FROM THIS DRAWING ARE UNCONTROLLED UNLESS OTHERWISE STATED

A3

KEY:

New 75mm wide double yellow lines to Diagram 1018.1 of the Traffic Signs Regulations and General Directions 2016.

20/11/2024

TRO

3

GM

10/10/2024

Consultation

2

GM

08/10/2024

Double yellow lines added

1

GM

19/09/2024

First Issue

0

GM

DATE

AMENDMENTS

REV

BY

BEDFORD

BOROUGH COUNCIL

Traffic Management

BOROUGH HALL, CAULDWELL ST, BEDFORD, MK42 9AP

Tel. (01234) 267422

CLIENT

Environment

SCHEME

Honeysuckle Way & Riverfield Drive, Bedford

DRAWING TITLE

New 'No waiting at any time' restriction

(Double yellow lines)

DRG STATUS

TRO

SCALE @ A3

DATE

DRAWN

CHECKED


NTS

18/09/2024

GM

AP

© Crown copyright and database rights 2024 Ordnance Survey AC0000806481. You are not permitted to copy, sub-license, distribute or sell any of this data to third parties in any form.

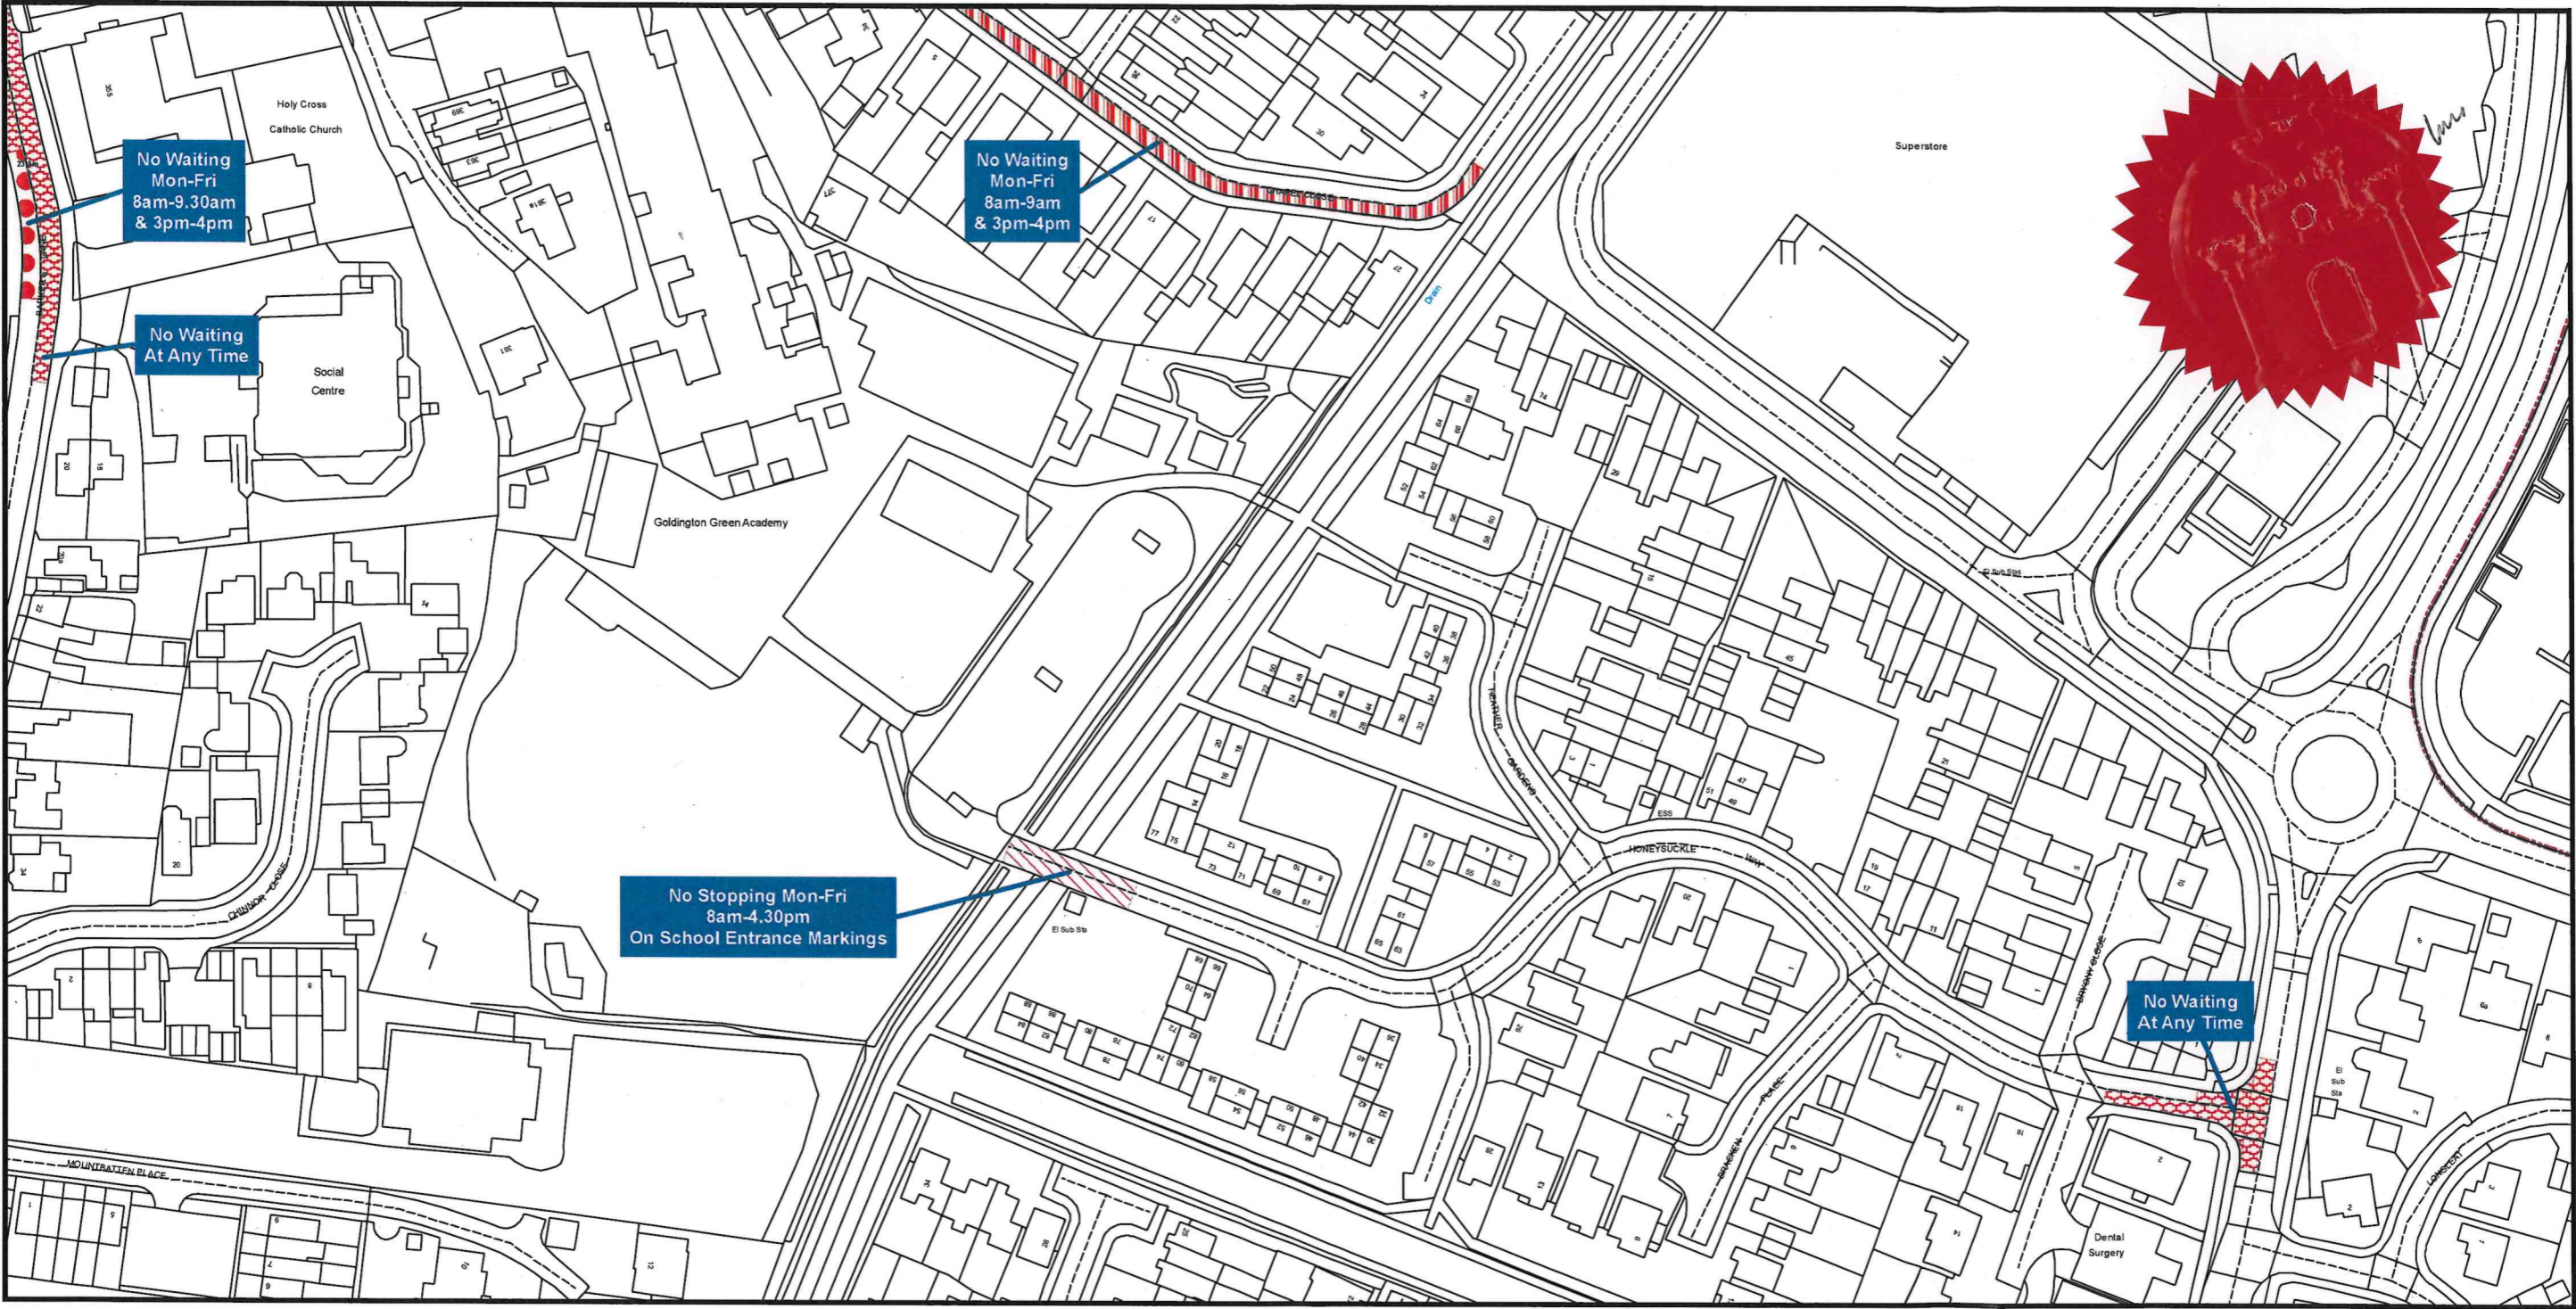

Bedford Borough Council (Bedford Urban Area (North of the River excluding Queens Park and CPZ areas)) (Prohibition and Restriction of Waiting and Loading and Parking Places) Order 2009



Bedford Borough Council
Borough Hall
Cauldwell Street
Bedford MK42 9AP

Reproduced from the Ordnance Survey map with the permission of Her Majesty's Stationary Office © Crown Copyright Licence No. AC0000806481 2024. Unauthorised reproduction infringes Crown Copyright and may lead to prosecution or civil proceedings.

Scale - 1:1,250

