



PUBLIC NOTICE

BEDFORD BOROUGH COUNCIL PROPOSE TO INTRODUCE NEW PARKING RESTRICTIONS IN STANLEY STREET AND HOWARD STREET, KEMPSTON

Reason for Proposal:

Bedford Borough Council has received a request from Ward Councillors for some new parking restrictions at the corner of Stanley Street and Howard Street, Kempston. The proposal below is aimed at helping to maintain visibility and safety at this corner.

Effect of the Order:

1. To introduce 'No waiting at any time' restrictions (double yellow lines) on the following lengths of roads:

A	Stanley Street, Kempston
(i)	On its north-eastern kerb, extending from the north-western side of Howard Street for a distance of approx. 10 metres in a north-westerly direction.
B	Howard Street, Kempston
(i)	On its north-western kerb, extending from the north-eastern side of Stanley Street for a distance of approx. 10 metres in a north-easterly direction.

Relevant proposal documents are currently only available for viewing on the council's website at www.bedford.gov.uk/proposedtro due to COVID-19 restrictions. The documents will be placed on deposit until 6 weeks after the Order is made or until it is decided not to continue with the proposal. For further information, please contact Julie Brockett at Bedford Borough Council on 01234 276691.

Comments supporting or objecting to the proposal should be put in an email, stating the grounds on which they are made, and sent no later than 22nd August 2024 to highway.consultations@bedford.gov.uk.

Order Title if made will be:

1. Bedford Borough Council (Kempston) (Prohibition and Restriction of Waiting and Loading and Parking Places) (Consolidation) Order 2018 (Amendment No.***) Order 20**.

Dated: 25th July 2024

Borough Hall, Cauldwell Street
Bedford, MK42 9AP

Craig Austin
Director of Environment



BEDFORD BOROUGH COUNCIL
(KEMPSTON) (PROHIBITION AND RESTRICTION OF WAITING AND
LOADING AND PARKING PLACES) (CONSOLIDATION) ORDER 2018
(AMENDMENT NO.26) ORDER 2024

BEDFORD BOROUGH COUNCIL ("the Council") in exercise of the powers conferred by Sections 1(1), 2(1) to (3) and 4(2) of, and Part IV of Schedule 9 to, the Road Traffic Regulation Act 1984 ("the Act") and of all other powers enabling them in that behalf, and after consultation with the Chief Officer of Police in accordance with Part III of Schedule 9 to the Act, hereby make the following Order:-

1. This Order may be cited as the "Bedford Borough Council (Kempston) (Prohibition and Restriction of Waiting and Loading and Parking Places) (Consolidation) Order 2018 (Amendment No.26) Order 2024" and shall come into force on 2nd September 2024.
2. As from the date upon which this Order comes into force the provisions of the Bedford Borough Council (Kempston) (Prohibition and Restriction of Waiting and Loading and Parking Places) (Consolidation) Order 2018 as amended shall be varied as follows:
 - (i) The plan schedule reference "Grid Ref: Kemp H 35 Revision No: 2" shall be deleted and the plan schedule reference "Grid Ref: Kemp H 35 Revision No: 3" shall be inserted.
3. This Amendment shall be read and construed as one with the Bedford Borough Council (Kempston) (Prohibition and Restriction of Waiting and Loading and Parking Places) (Consolidation) Order 2018 as amended.

**THE COMMON SEAL of the
BEDFORD BOROUGH COUNCIL**

was hereunto affixed this

29th day of August 2024

in the presence of:



**Wai K. Tsang
Solicitor
Legal Services
Bedford Borough Council**

A handwritten signature in black ink, appearing to read 'Wai K. Tsang', written in a cursive style.

Authorised Signatory

AUTHORITY FOR EXECUTION		
COUNCIL/COMMITTEE	MINUTE No.	DATE
DELEGATED POWER	By whom executed ENVIRONMENT	23/08/2024
	OFFICERS INITIALS	DATE
ORIGINATED AND CHECKED BY	GM	23/08/2024
APPROVED BY	AP	23/08/2024



BEDFORD BOROUGH COUNCIL
(KEMPSTON) (PROHIBITION AND RESTRICTION OF WAITING AND
LOADING AND PARKING PLACES) (CONSOLIDATION) ORDER 2018
(AMENDMENT NO.26) ORDER 2024

STATEMENT OF REASONS

Bedford Borough Council has received a request from Ward Councillors for some new parking restrictions at the corner of Stanley Street and Howard Street, Kempston. This proposal is aimed at helping to maintain visibility and safety at this corner.

DUNCOMBE STREET


NEW

PRINTS FROM THIS DRAWING ARE
UNCONTROLLED UNLESS OTHERWISE STATED

A3

KEY:

 New 75mm wide double yellow lines to Diagram 1018.1 of the Traffic Signs Regulations and General Directions 2016.

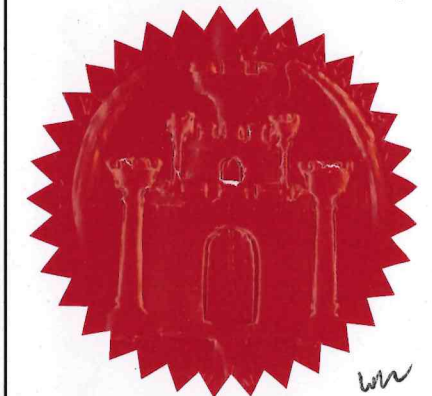

23/08/2024	TRO	2	GM
19/07/2024	Consultation	1	GM
28/06/2024	First Issue	0	GM
DATE	AMENDMENTS	REV	BY



Traffic Management

BOROUGH HALL, CAULDWELL ST, BEDFORD, MK42 9AP
Tel. (01234) 267422

CLIENT

Environment

SCHEME

Howard Street / Stanley Street
Kempston

DRAWING TITLE

New 'No waiting at any time'
restriction

(Double yellow lines)

DRG STATUS

TRO

SCALE @ A3	DATE	DRAWN	CHECKED
NTS	28/06/2024	GM	AP

STANLEY STREET

10m


10m

HOWARD STREET

MARGETTS ROAD

Grid Ref: H 35

Revision No: 3
Date: 02/09/2024

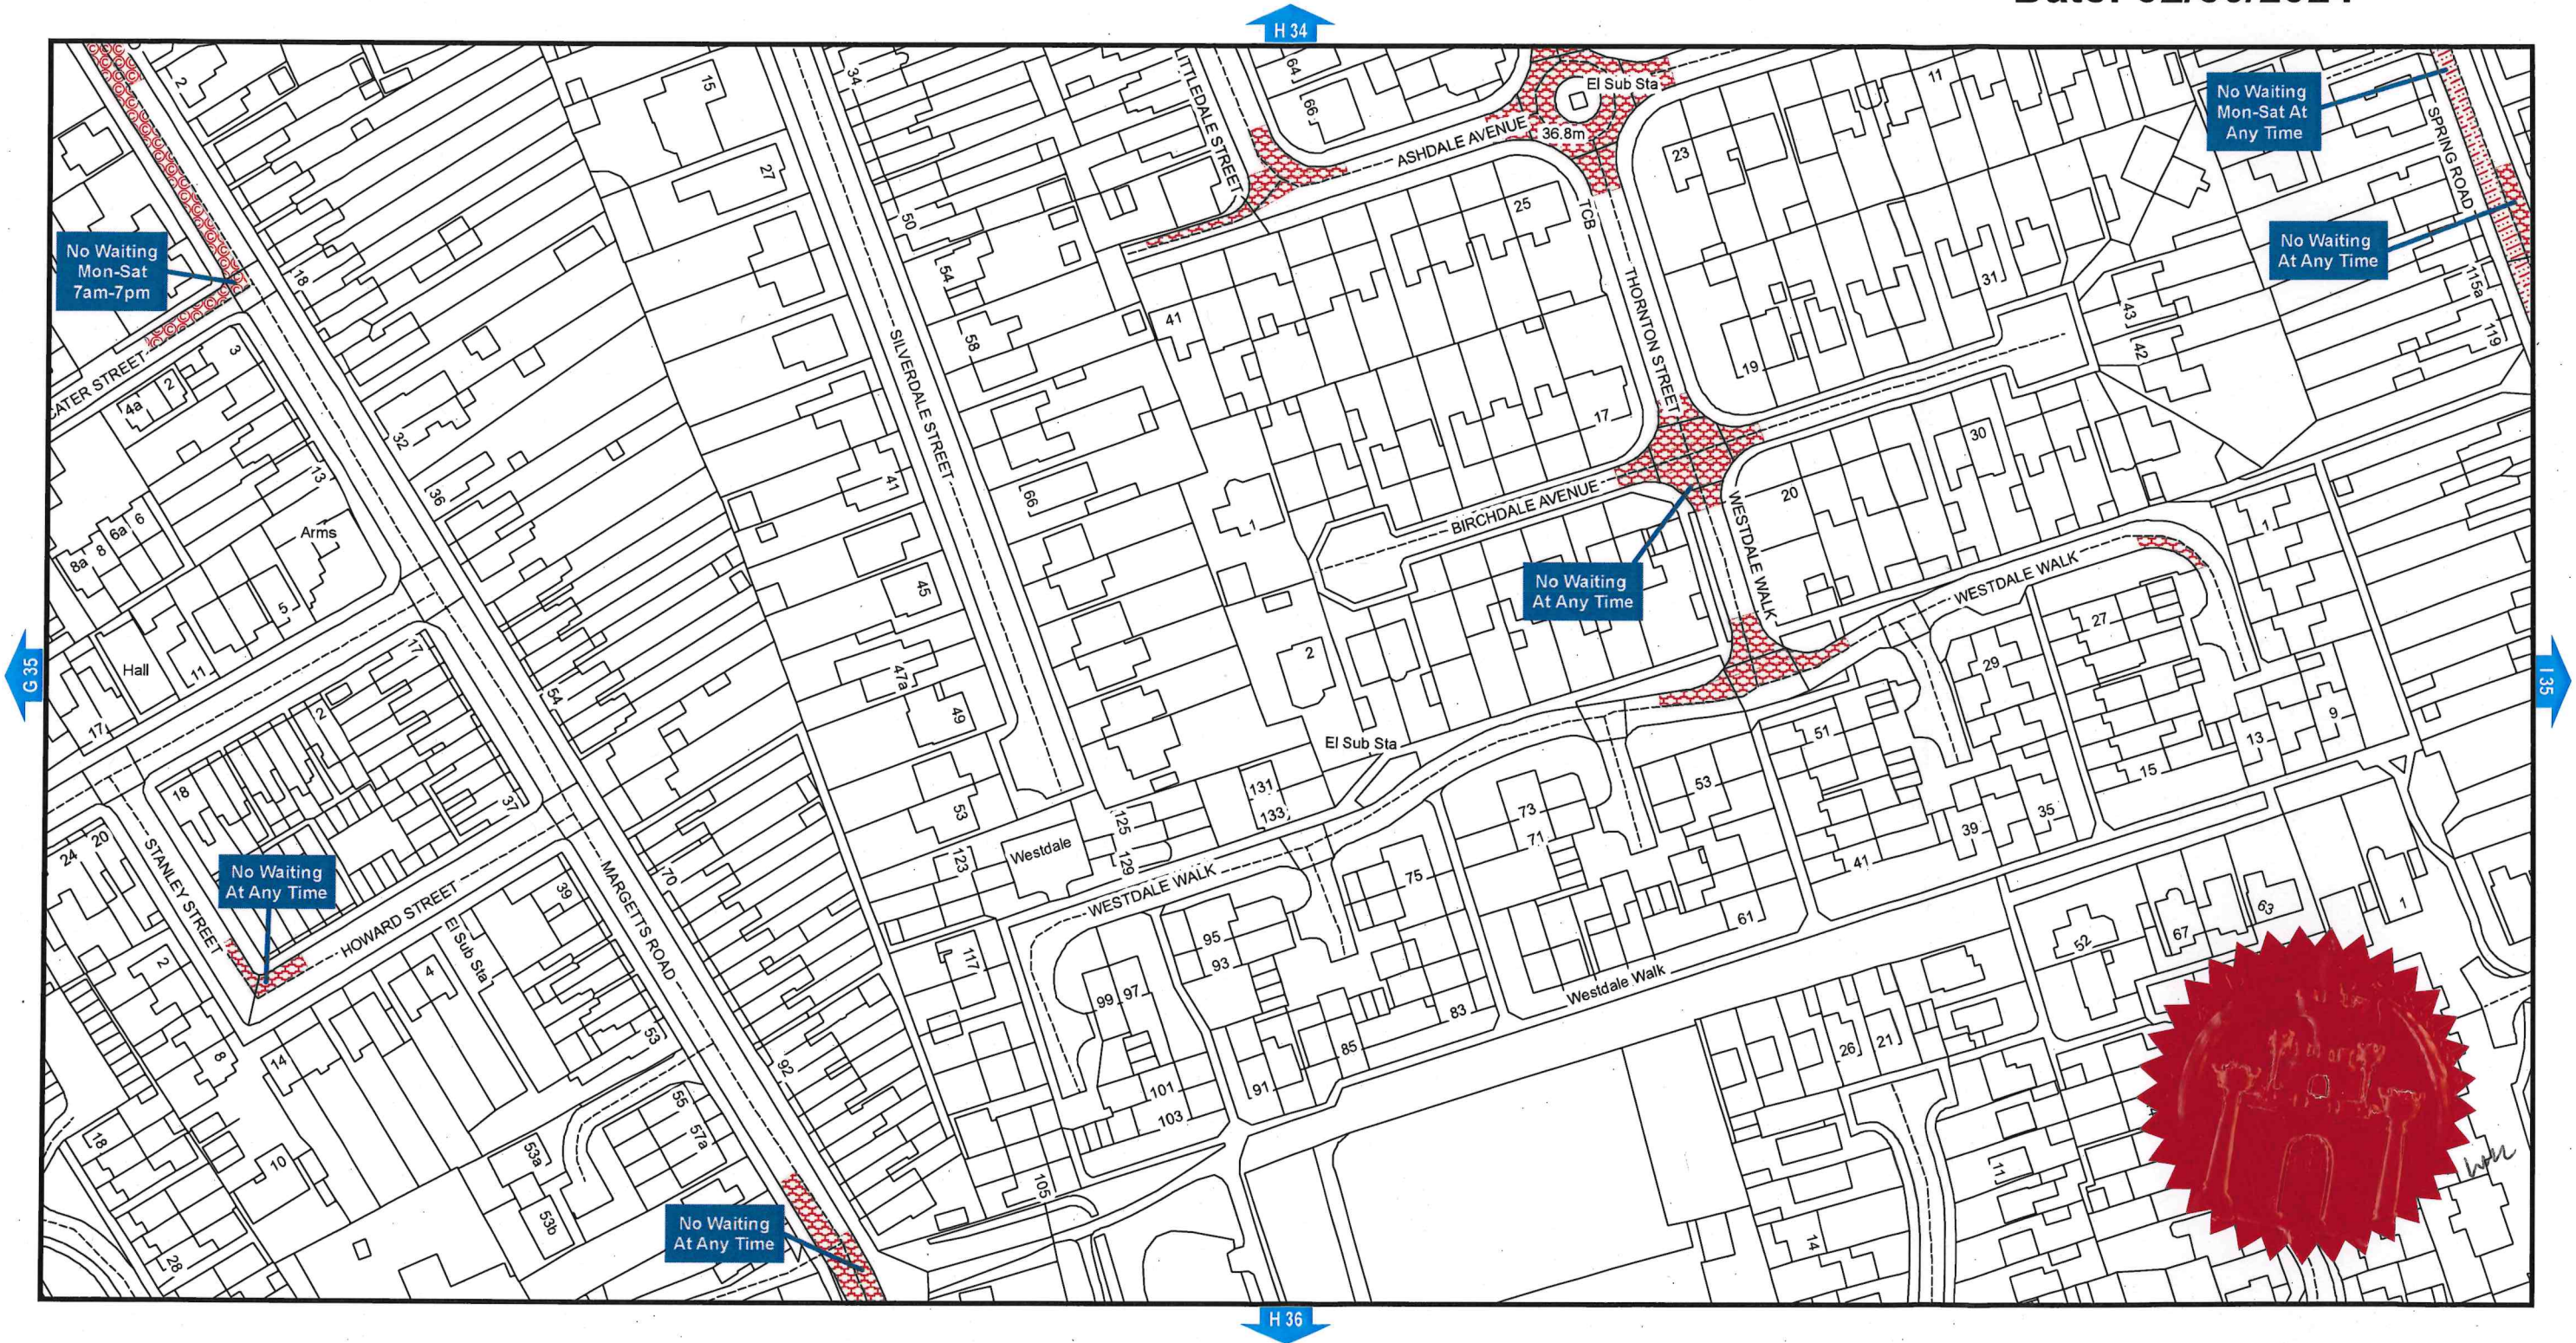

**Bedford Borough Council (Kempston) (Prohibition
and Restriction of Waiting and Loading and Parking Places)
(Consolidation) Order 2018**

Bedford Borough Council
Borough Hall
Cauldwell Street
Bedford MK42 9AP

Reproduced from the Ordnance Survey map with the permission of Her Majesty's Stationary Office © Crown Copyright Licence
No. AC0000806481 2024. Unauthorised reproduction infringes Crown Copyright and may lead to prosecution or civil proceedings.

Scale - 1:1,250 @ A3

