


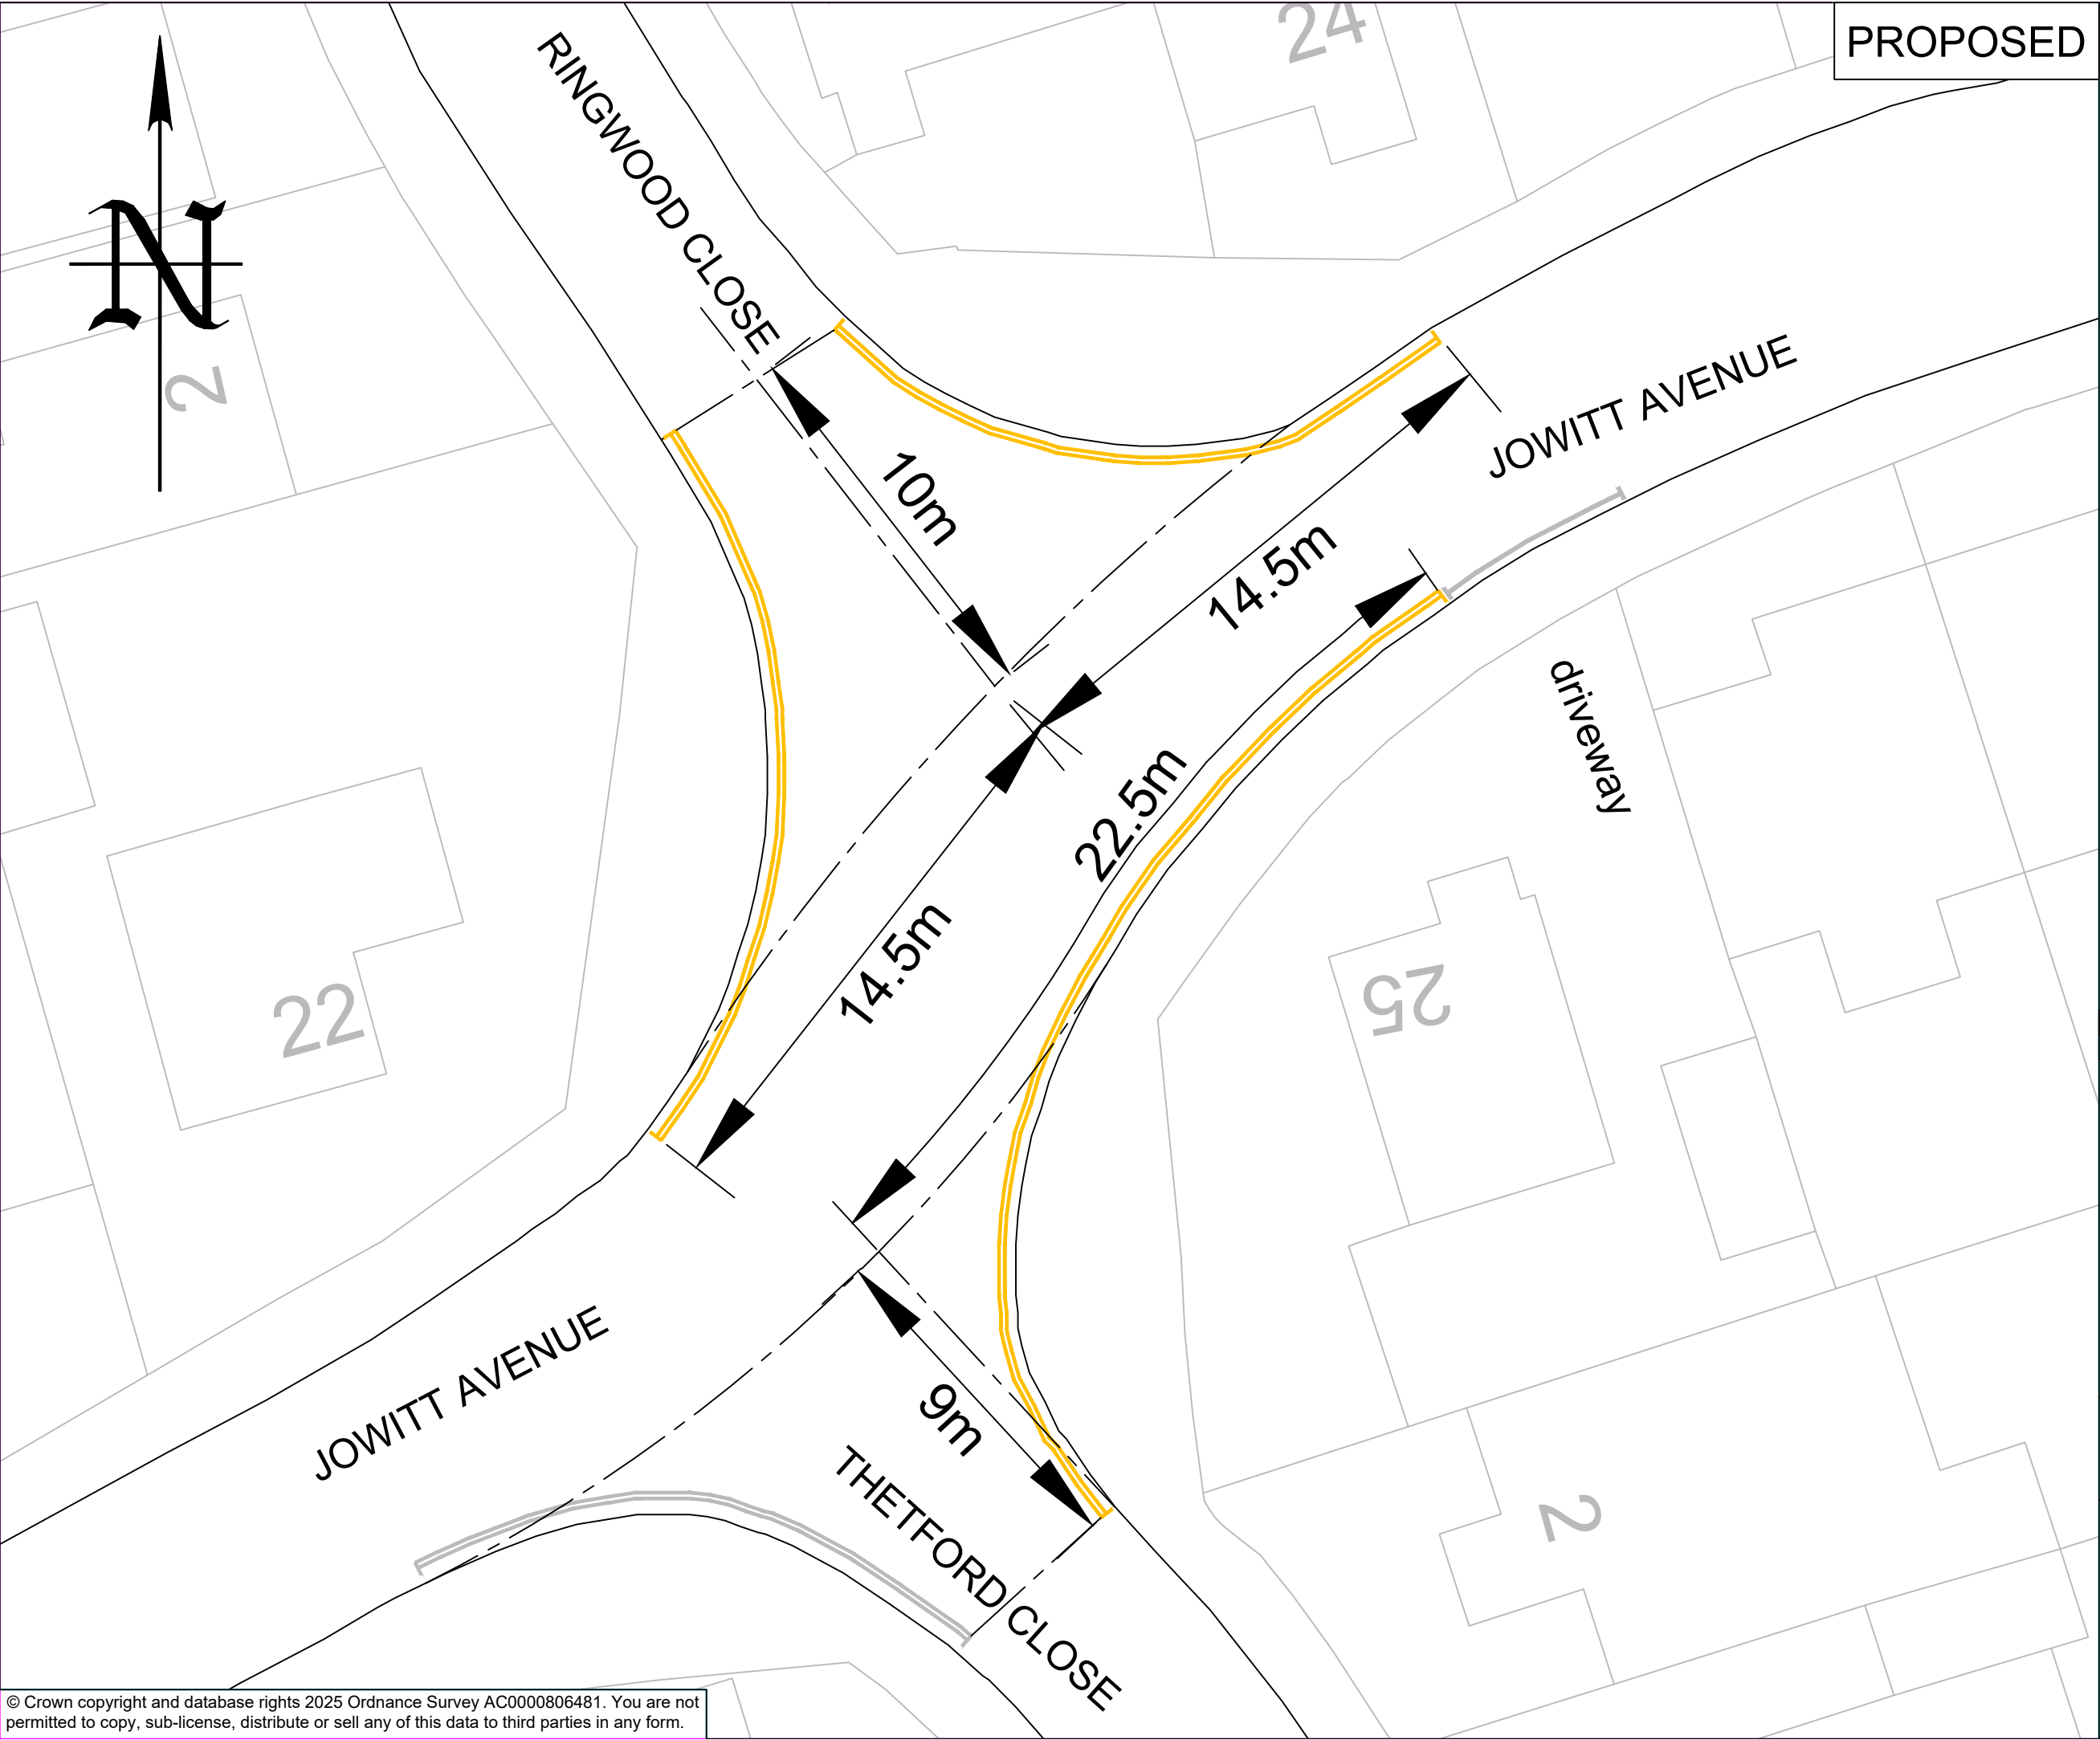

PROPOSED

**KEY:**

Existing double yellow lines

Existing H bar

New 75mm wide double yellow lines to Diagram 1018.1 of the Traffic Signs Regulations and General Directions 2016.

|            |              |     |    |
|------------|--------------|-----|----|
| 04/09/2025 | Consultation | 1   | GM |
| 28/08/2025 | First Issue  | 0   | GM |
| DATE       | AMENDMENTS   | REV | BY |



Traffic Management

BOROUGH HALL, CAULDWELL ST, BEDFORD, MK42 9AP  
Tel. (01234) 267422

CLIENT  
Environment

SCHEME  
Jowitt Avenue, Kempston.

DRAWING TITLE  
Proposed 'No waiting at any time' restriction

(Double yellow lines)

DRG STATUS  
Consultation

|            |            |       |         |
|------------|------------|-------|---------|
| SCALE @ A3 | DATE       | DRAWN | CHECKED |
| NTS        | 28/08/2025 | GM    | AP      |