


PROPOSED

PRINTS FROM THIS DRAWING ARE UNCONTROLLED UNLESS OTHERWISE STATED

KEY:

- Existing double yellow lines
- New 75mm wide double yellow lines to Diagram 1018.1 of the Traffic Signs Regulations and General Directions 2016.

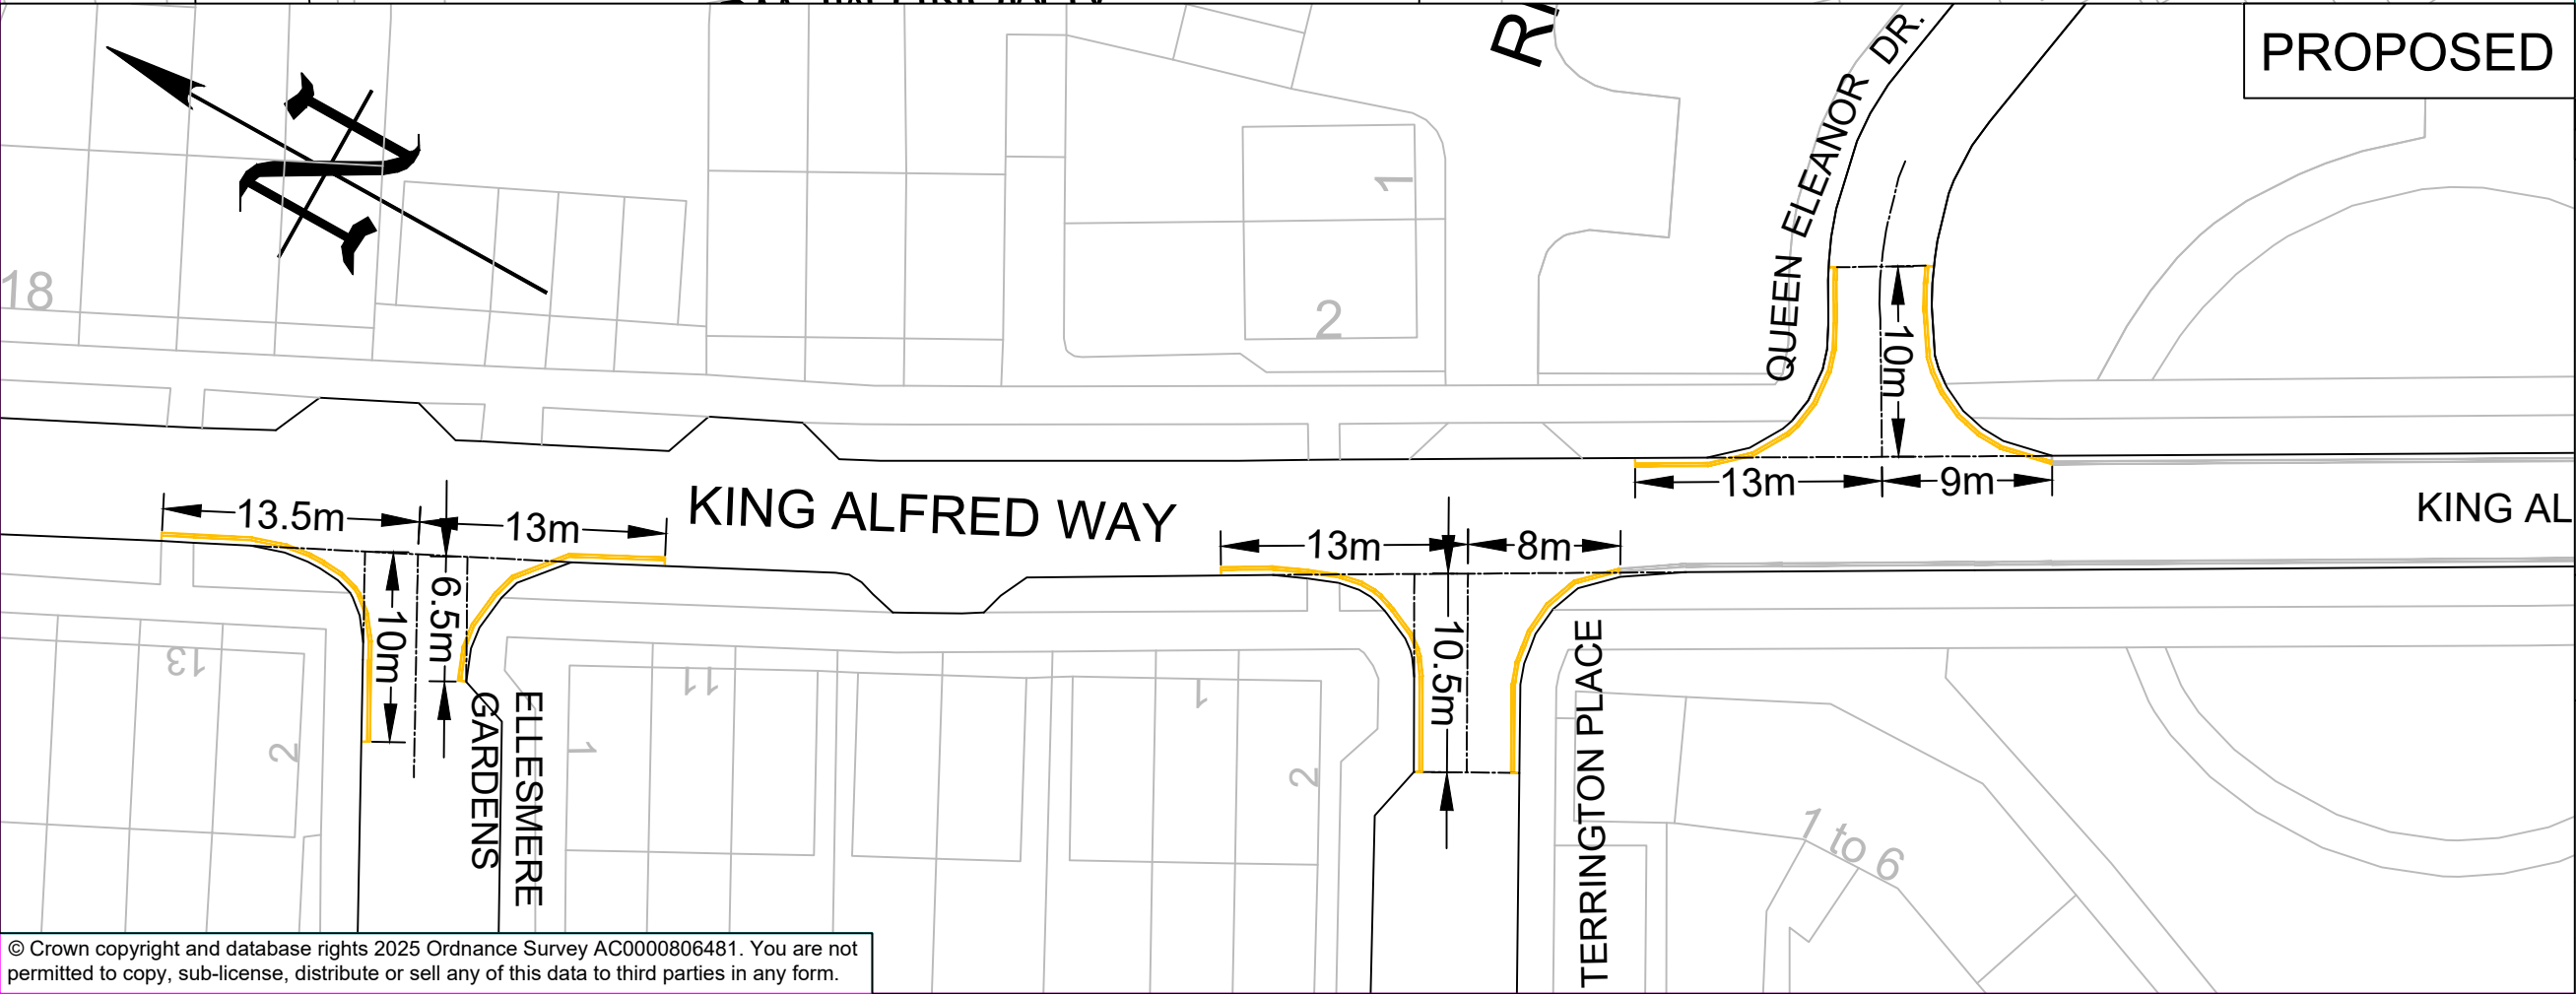

PROPOSED

17/07/2025	Consultation	1	GM
09/01/2024	First Issue	0	GM
DATE	AMENDMENTS	REV	BY



Traffic Management
BOROUGH HALL, CAULDWELL ST, BEDFORD, MK42 9AP
Tel. (01234) 267422

CLIENT
Environment

SCHEME
Great Denham, Bedford
Proposed "No waiting at any time"

DRAWING TITLE
King Alfred Way junctions

(Double yellow lines)
DRG STATUS
Consultation

SCALE @ A3 NTS	DATE 16/11/2023	DRAWN GM	CHECKED AP
-------------------	--------------------	-------------	---------------