



## PUBLIC NOTICE

### **BEDFORD BOROUGH COUNCIL** **BEDFORD BOROUGH COUNCIL PROPOSE TO INTRODUCE NEW PARKING** **RESTRICTIONS IN KING WILLIAM ROAD, KEMPSTON**

#### **Reason for Proposal:**

Bedford Borough Council has received a request from Ward Councillors for some new parking restrictions at the corner of King William Road and Riverview Way. This follows reports of inconsiderate parking by drivers. The proposal below is aimed at helping to maintain visibility and safety at this corner.

#### **Effect of the Order:**

1. To introduce “No waiting at any time” restrictions (double yellow lines) on the following length of road:

<b>A</b>	<b>King William Road, Kempston</b>
(i)	On its eastern kerb, extending from the projected boundary between properties nos. 2 and 4 King William Road in a south-westerly direction to a point approx. 12 metres south of its junction with Riverview Way.

**Relevant proposal documents** may be examined during normal office hours at Borough Hall, Cauldwell Street, Bedford, MK42 9AP. They will also be available for viewing on the council's website at [www.bedford.gov.uk/proposedtro](http://www.bedford.gov.uk/proposedtro). The documents will be placed on deposit until 6 weeks after the Order is made or until it is decided not to continue with the proposal. For further information, please contact Andrew Prigmore at Bedford Borough Council on 01234 276691.

**Comments supporting or objecting to the proposal** should be put in an email, stating the grounds on which they are made, and sent no later than 11<sup>th</sup> July 2024 to [highway.consultations@bedford.gov.uk](mailto:highway.consultations@bedford.gov.uk).

#### **Order Title if made will be:**

1. **Bedford Borough Council (Kempston) (Prohibition and Restriction of Waiting and Loading and Parking Places) (Consolidation) Order 2018 (Amendment No.\*\*)** Order 20\*\*

Dated: 13<sup>th</sup> June 2024

Borough Hall, Cauldwell Street  
Bedford, MK42 9AP

Craig Austin  
Director of Environment



**BEDFORD BOROUGH COUNCIL**  
**(KEMPSTON) (PROHIBITION AND RESTRICTION OF WAITING AND**  
**LOADING AND PARKING PLACES) (CONSOLIDATION) ORDER 2018**  
**(AMENDMENT NO.22) ORDER 2024**

BEDFORD BOROUGH COUNCIL ("the Council") in exercise of the powers conferred by Sections 1(1), 2(1) to (3) and 4(2) of, and Part IV of Schedule 9 to, the Road Traffic Regulation Act 1984 ("the Act") and of all other powers enabling them in that behalf, and after consultation with the Chief Officer of Police in accordance with Part III of Schedule 9 to the Act, hereby make the following Order:-

1. This Order may be cited as the "Bedford Borough Council (Kempston) (Prohibition and Restriction of Waiting and Loading and Parking Places) (Consolidation) Order 2018 (Amendment No.22) Order 2024" and shall come into force on 22<sup>nd</sup> July 2024.
2. As from the date upon which this Order comes into force the provisions of the Bedford Borough Council (Kempston) (Prohibition and Restriction of Waiting and Loading and Parking Places) (Consolidation) Order 2018 as amended shall be varied as follows:
  - (i) The plan schedule reference "Grid Ref: Kemp E 37 Revision No: 0" shall be deleted and the plan schedule reference "Grid Ref: Kemp E 37 Revision No: 1" shall be inserted.
3. This Amendment shall be read and construed as one with the Bedford Borough Council (Kempston) (Prohibition and Restriction of Waiting and Loading and Parking Places) (Consolidation) Order 2018 as amended.

**THE COMMON SEAL of the  
BEDFORD BOROUGH COUNCIL**

was hereunto affixed this

18<sup>th</sup> day of July 2024

in the presence of:



**David Doorne**  
Solicitor  
**Service Manager (GPPL)**  
Legal Services  
**Bedford Borough Council**

Authorised Signatory



AUTHORITY FOR EXECUTION		
COUNCIL/COMMITTEE	MINUTE No.	DATE
DELEGATED POWER	By whom executed <b>ENVIRONMENT</b>	12/07/2024
	OFFICERS INITIALS	DATE
ORIGINATED AND CHECKED BY	<b>GM</b>	12/07/2024
APPROVED BY	<b>AP</b>	12/07/2024




**BEDFORD BOROUGH COUNCIL**  
**(KEMPSTON) (PROHIBITION AND RESTRICTION OF WAITING AND**  
**LOADING AND PARKING PLACES) (CONSOLIDATION) ORDER 2018**  
**(AMENDMENT NO.22) ORDER 2024**

**STATEMENT OF REASONS**


Bedford Borough Council has received a request from Ward Councillors for some new parking restrictions at the corner of King William Road and Riverview Way. This follows reports of inconsiderate parking by drivers. The proposal is aimed at helping to maintain visibility and safety at this corner.

Grid Ref: E 37

Revision No: 1  
Date: 22/07/2024

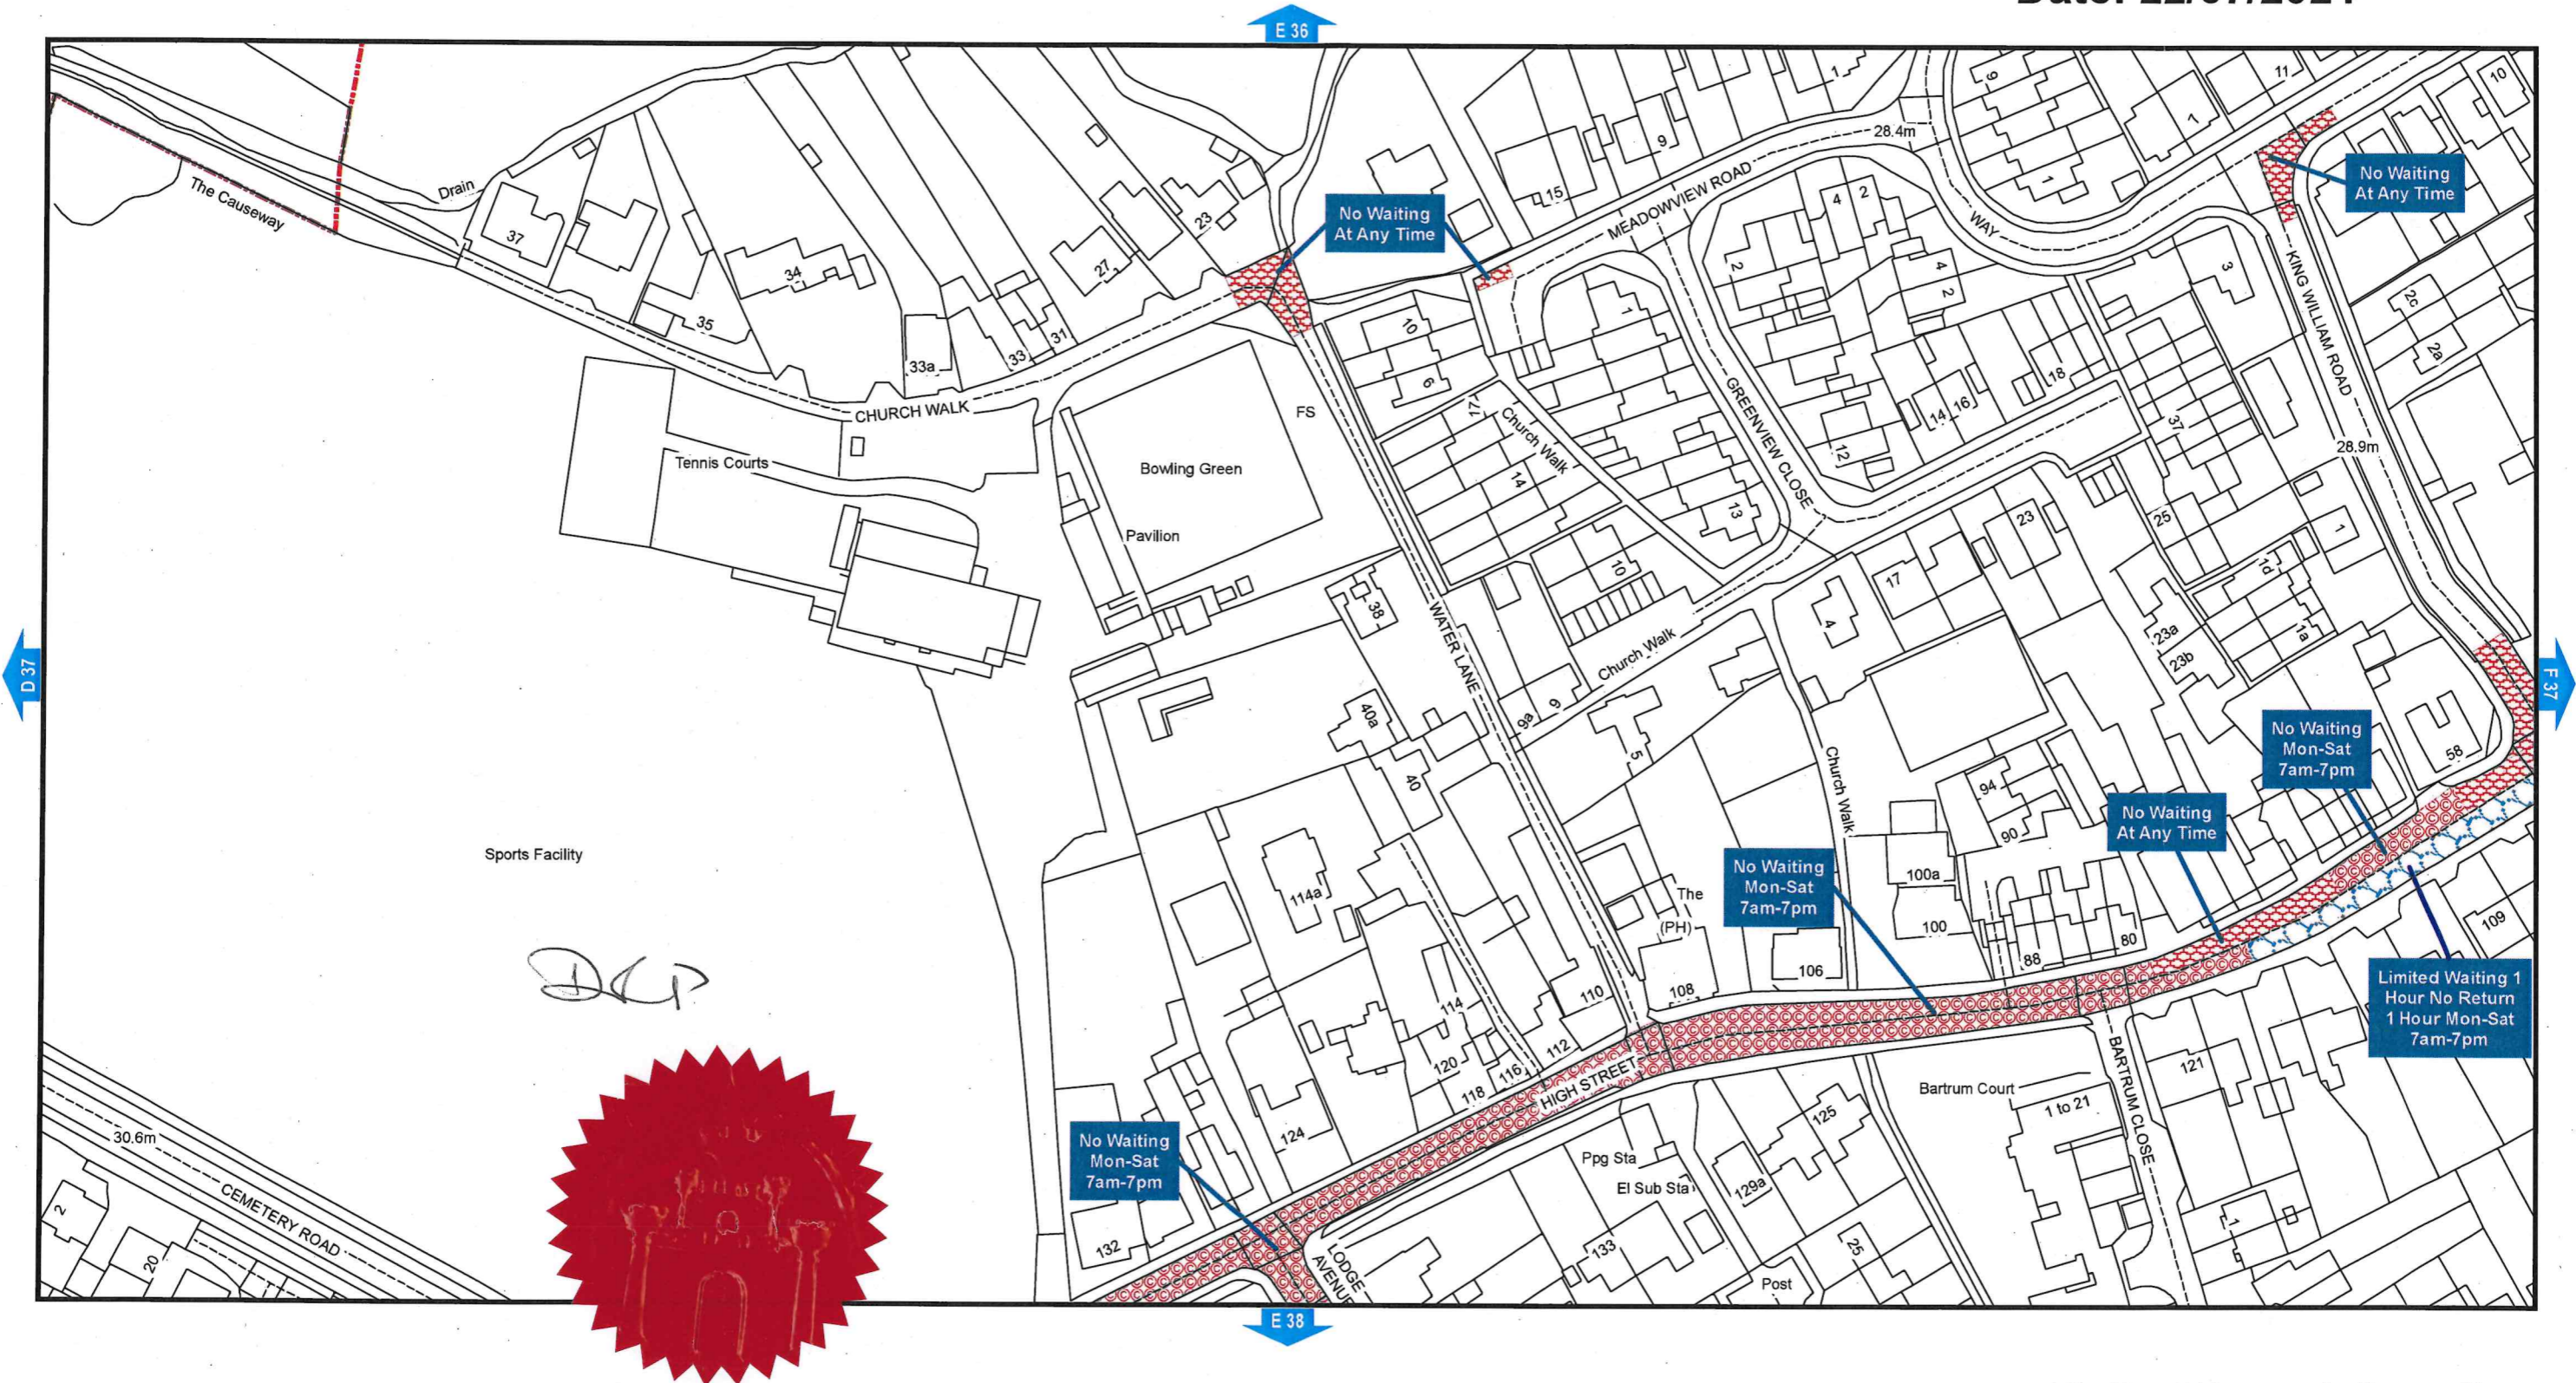

**Bedford Borough Council (Kempston) (Prohibition  
and Restriction of Waiting and Loading and Parking Places)  
(Consolidation) Order 2018**

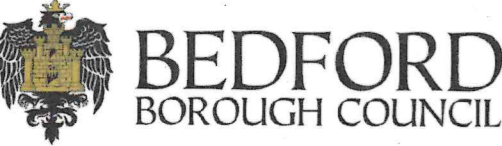


Bedford Borough Council  
Borough Hall  
Cauldwell Street  
Bedford MK42 9AP

Reproduced from the Ordnance Survey map with the permission of Her Majesty's Stationary Office © Crown Copyright Licence  
No. AC0000806481 2024. Unauthorised reproduction infringes Crown Copyright and may lead to prosecution or civil proceedings.

Scale - 1:1,250 @ A3



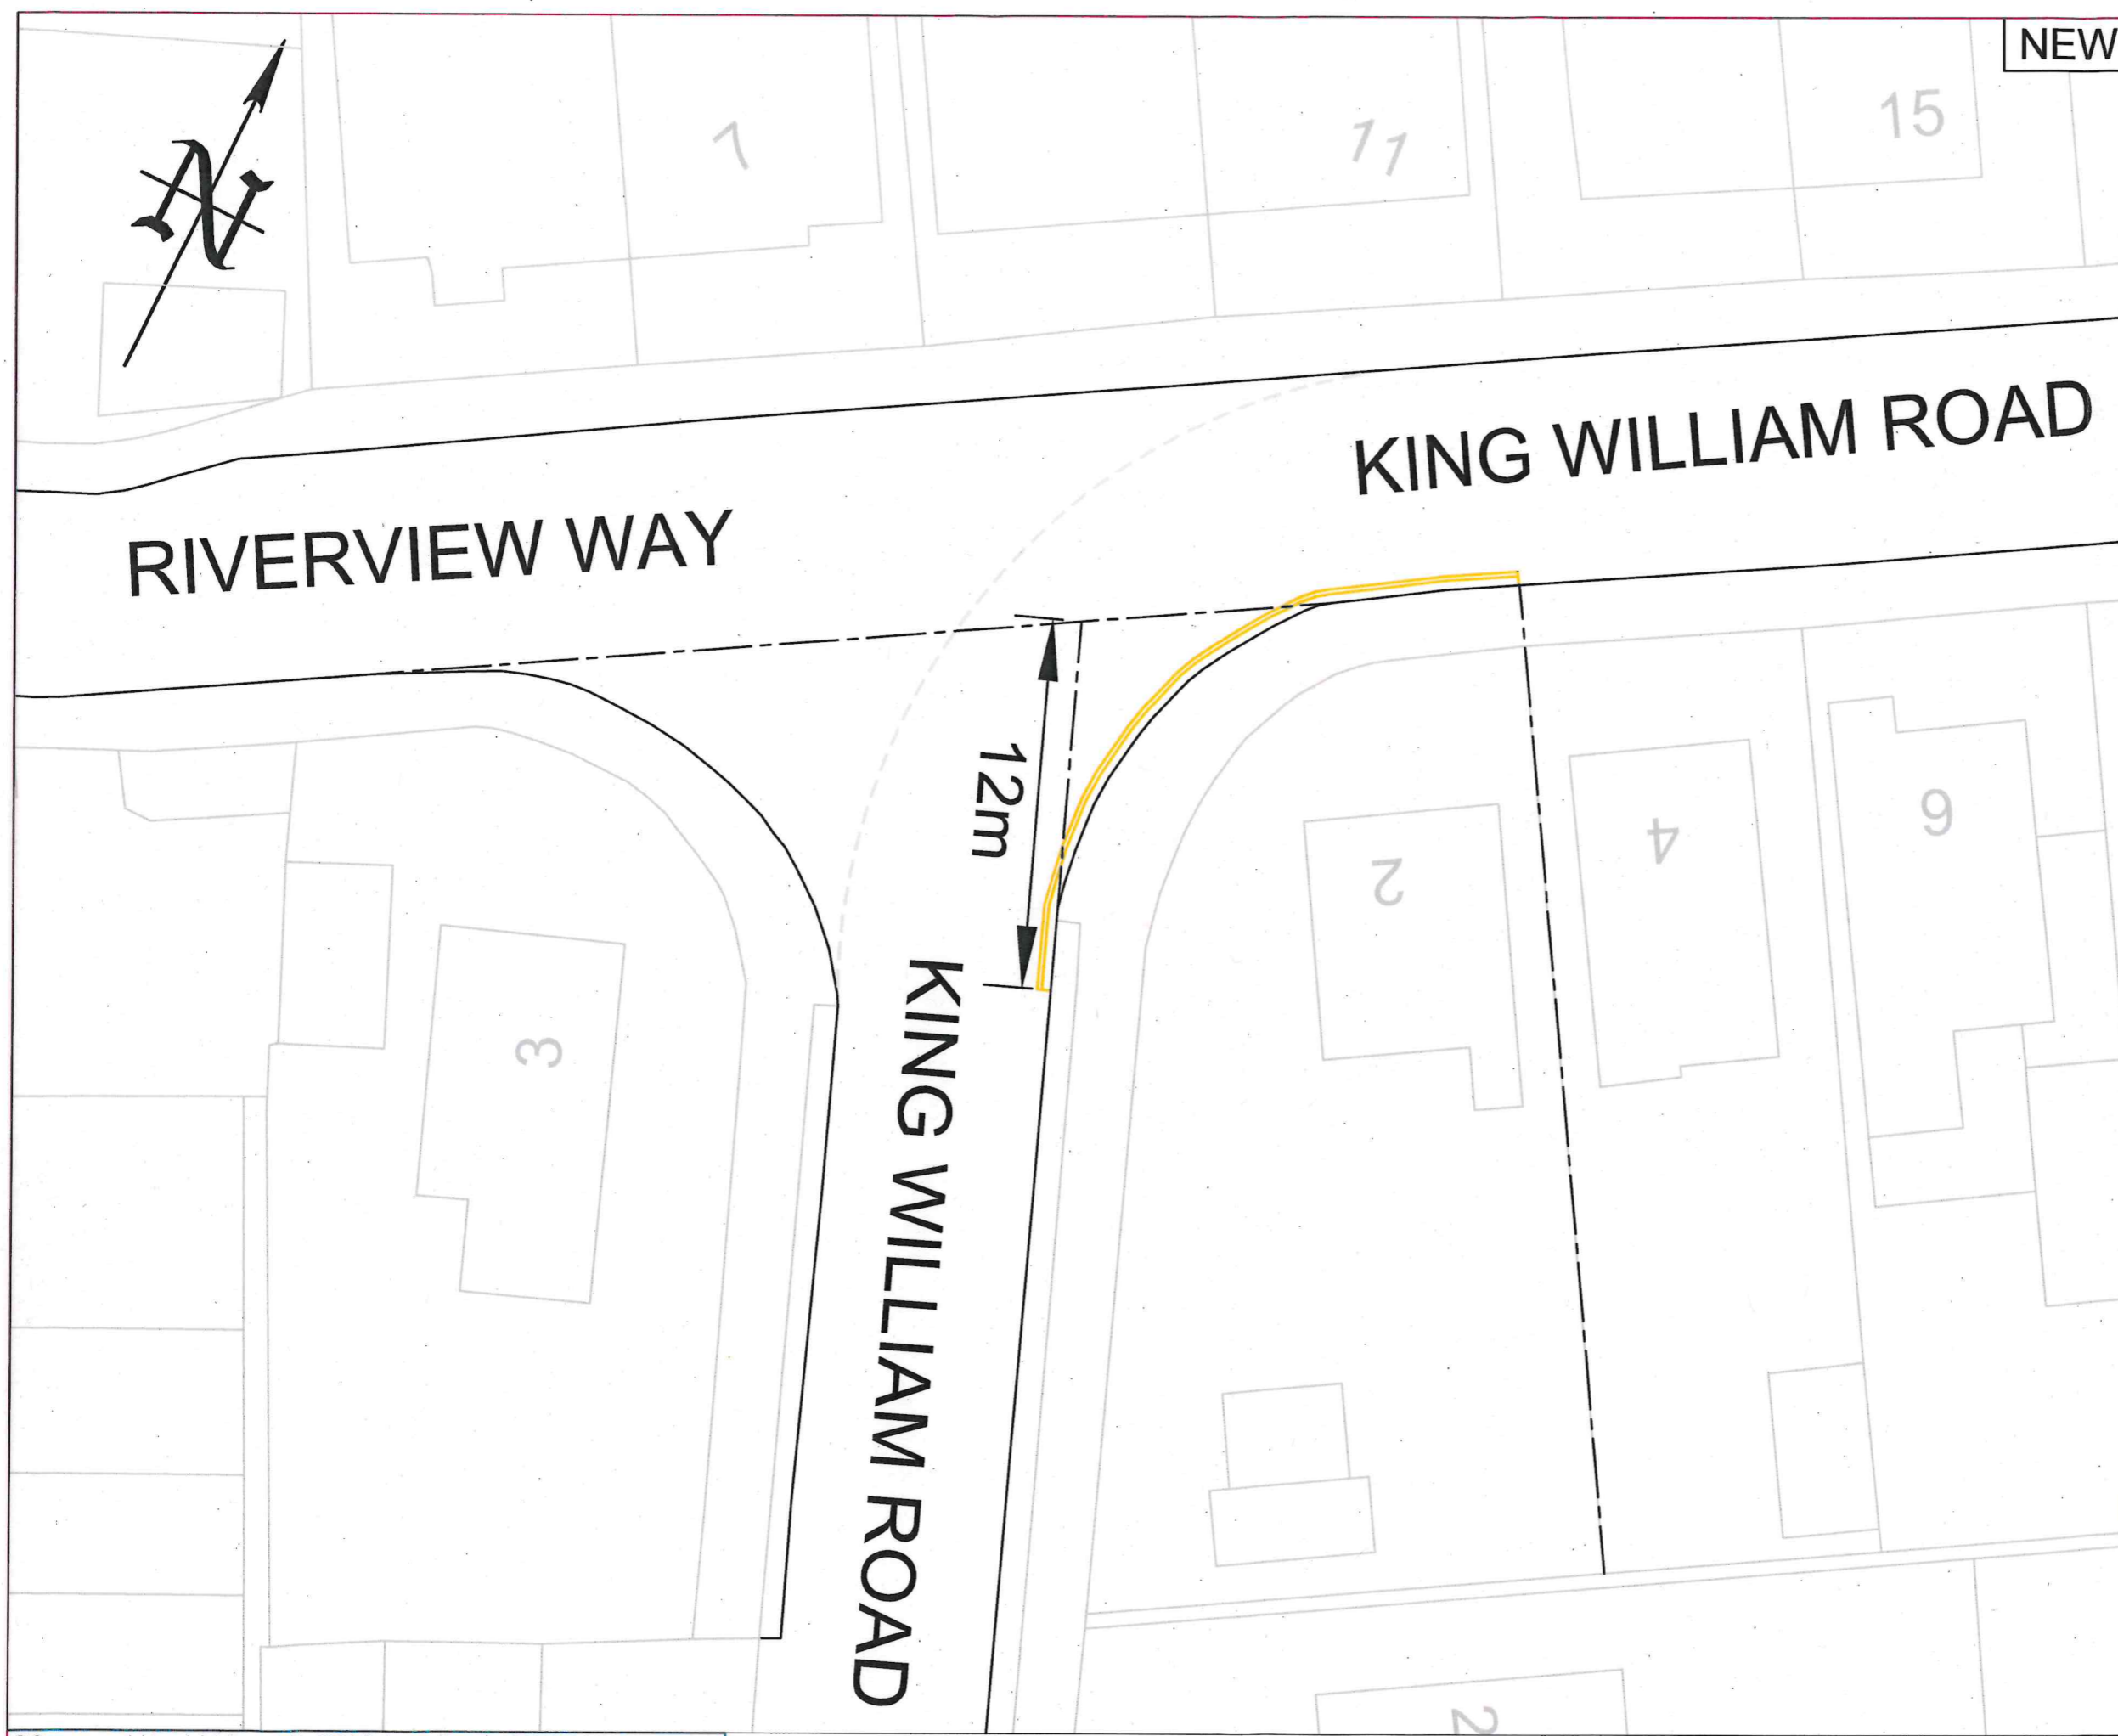

NEW


PRINTS FROM THIS DRAWING ARE UNCONTROLLED UNLESS OTHERWISE STATED A3

**KEY:**  
New 75mm wide double yellow lines to Diagram 1018.1 of the Traffic Signs Regulations and General Directions 2016.

DRG



16/07/2024	TRO	1	GM
07/06/2024	Consultation	0	GM
DATE	AMENDMENTS	REV	BY

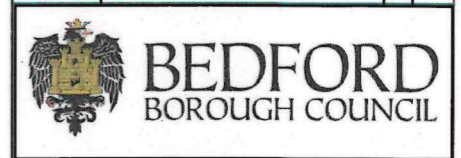

**Traffic Management**  
BOROUGH HALL, CAULDWELL ST, BEDFORD, MK42 9AP  
Tel. (01234) 267422

CLIENT  
**Environment**

SCHEME  
King William Road, Kempston

DRAWING TITLE  
New 'No waiting at any time' restrictions  
(Double yellow lines)

SCALE @ A3	DATE	DRAWN	CHECKED
NTS	01/03/2024	GM	AP