



KEY NOTES

Formalisation of existing disabled bays within the Park & Ride border.

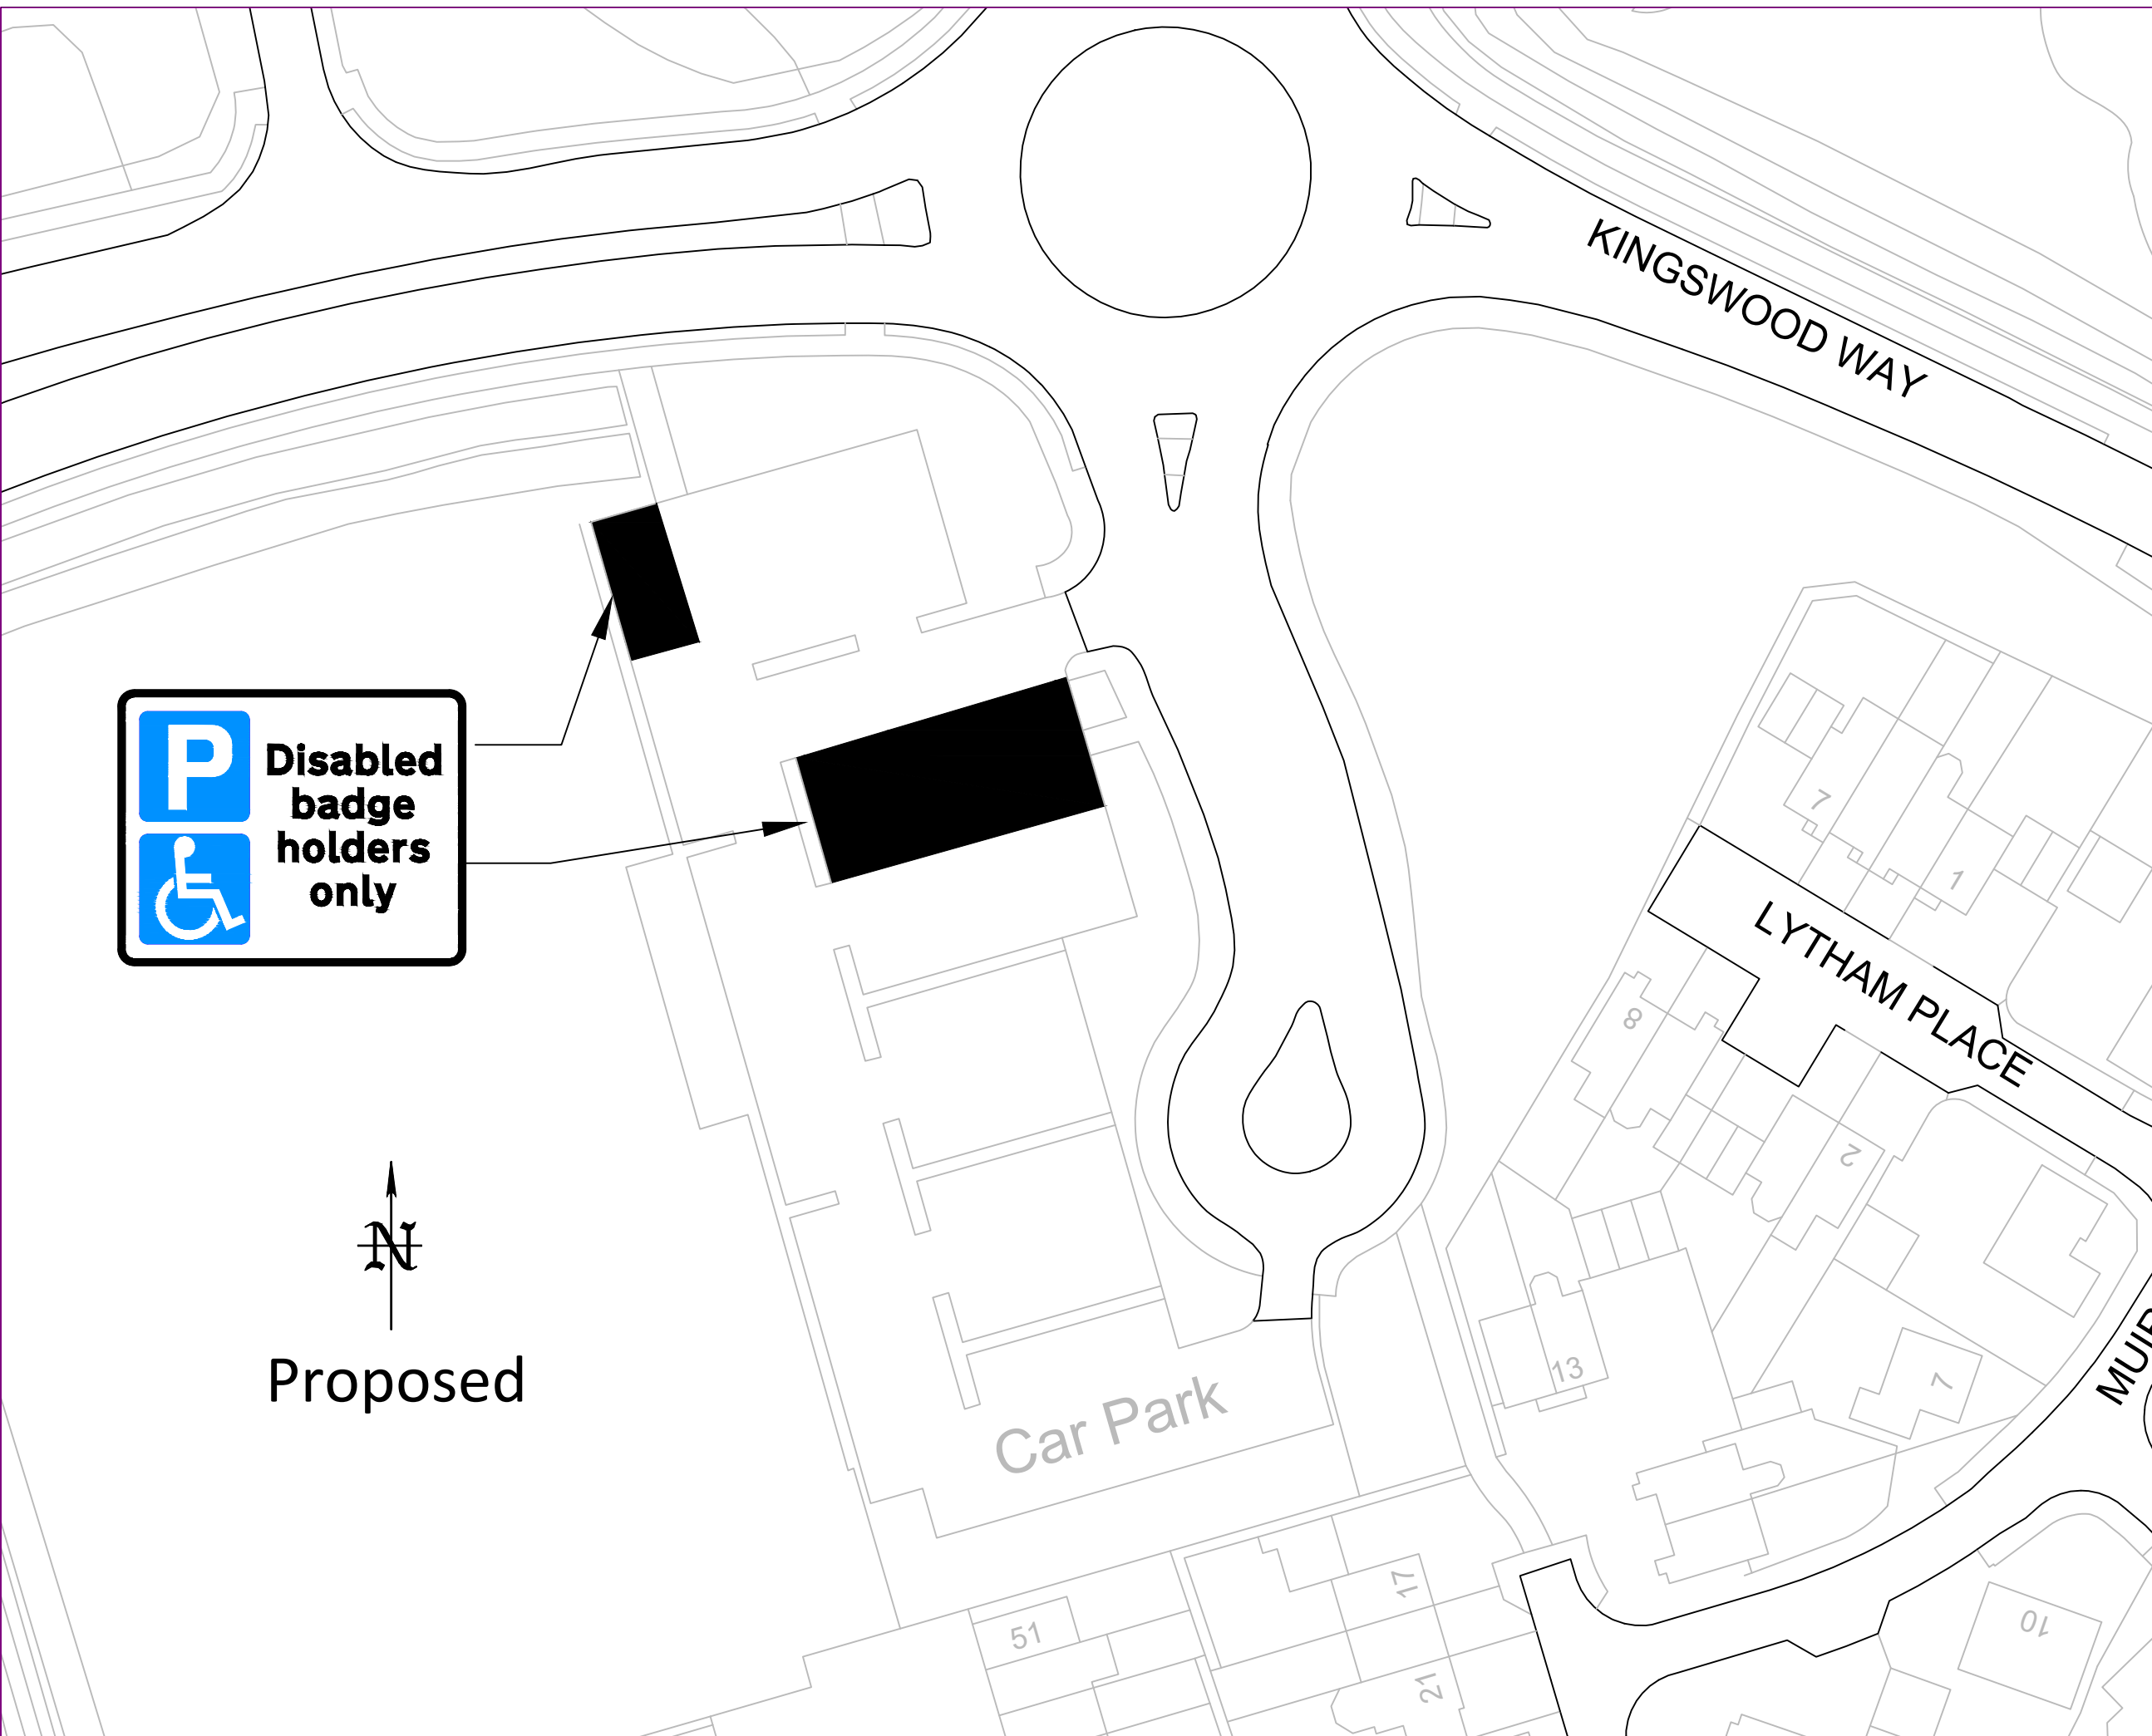

02/04/2026	First Issue	0	JB
DATE	AMENDMENTS	REV	BY

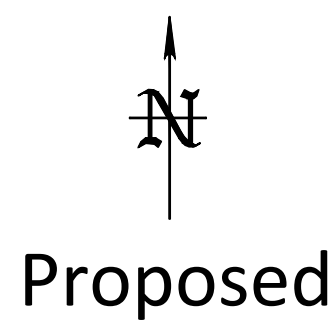

Traffic Management
BOROUGH HALL, CAULDWELL ST, BEDFORD, MK42 9AP
Tel. (01234) 267422

CLIENT
**Environment
Manager / Cllr request**

SCHEME
**Great Denham
Bedford**

DRAWING TITLE
**Kingswood Way Car Park
Disabled Bays**

DRG No.
1

DRG STATUS
Proposed

SCALE @ A3	DATE	DRAWN	CHECKED
nts	02/04/2026	JB	AP/RW