


Proposed

KEY:

Extent Of proposed 7.5 t weight limit restriction

All dimensions are to be measured. No scaling is to be carried out from this drawing. All signs to be in accordance with the TSRGD 2016 unless stated otherwise. Mile signs to be agreed with crews on site.

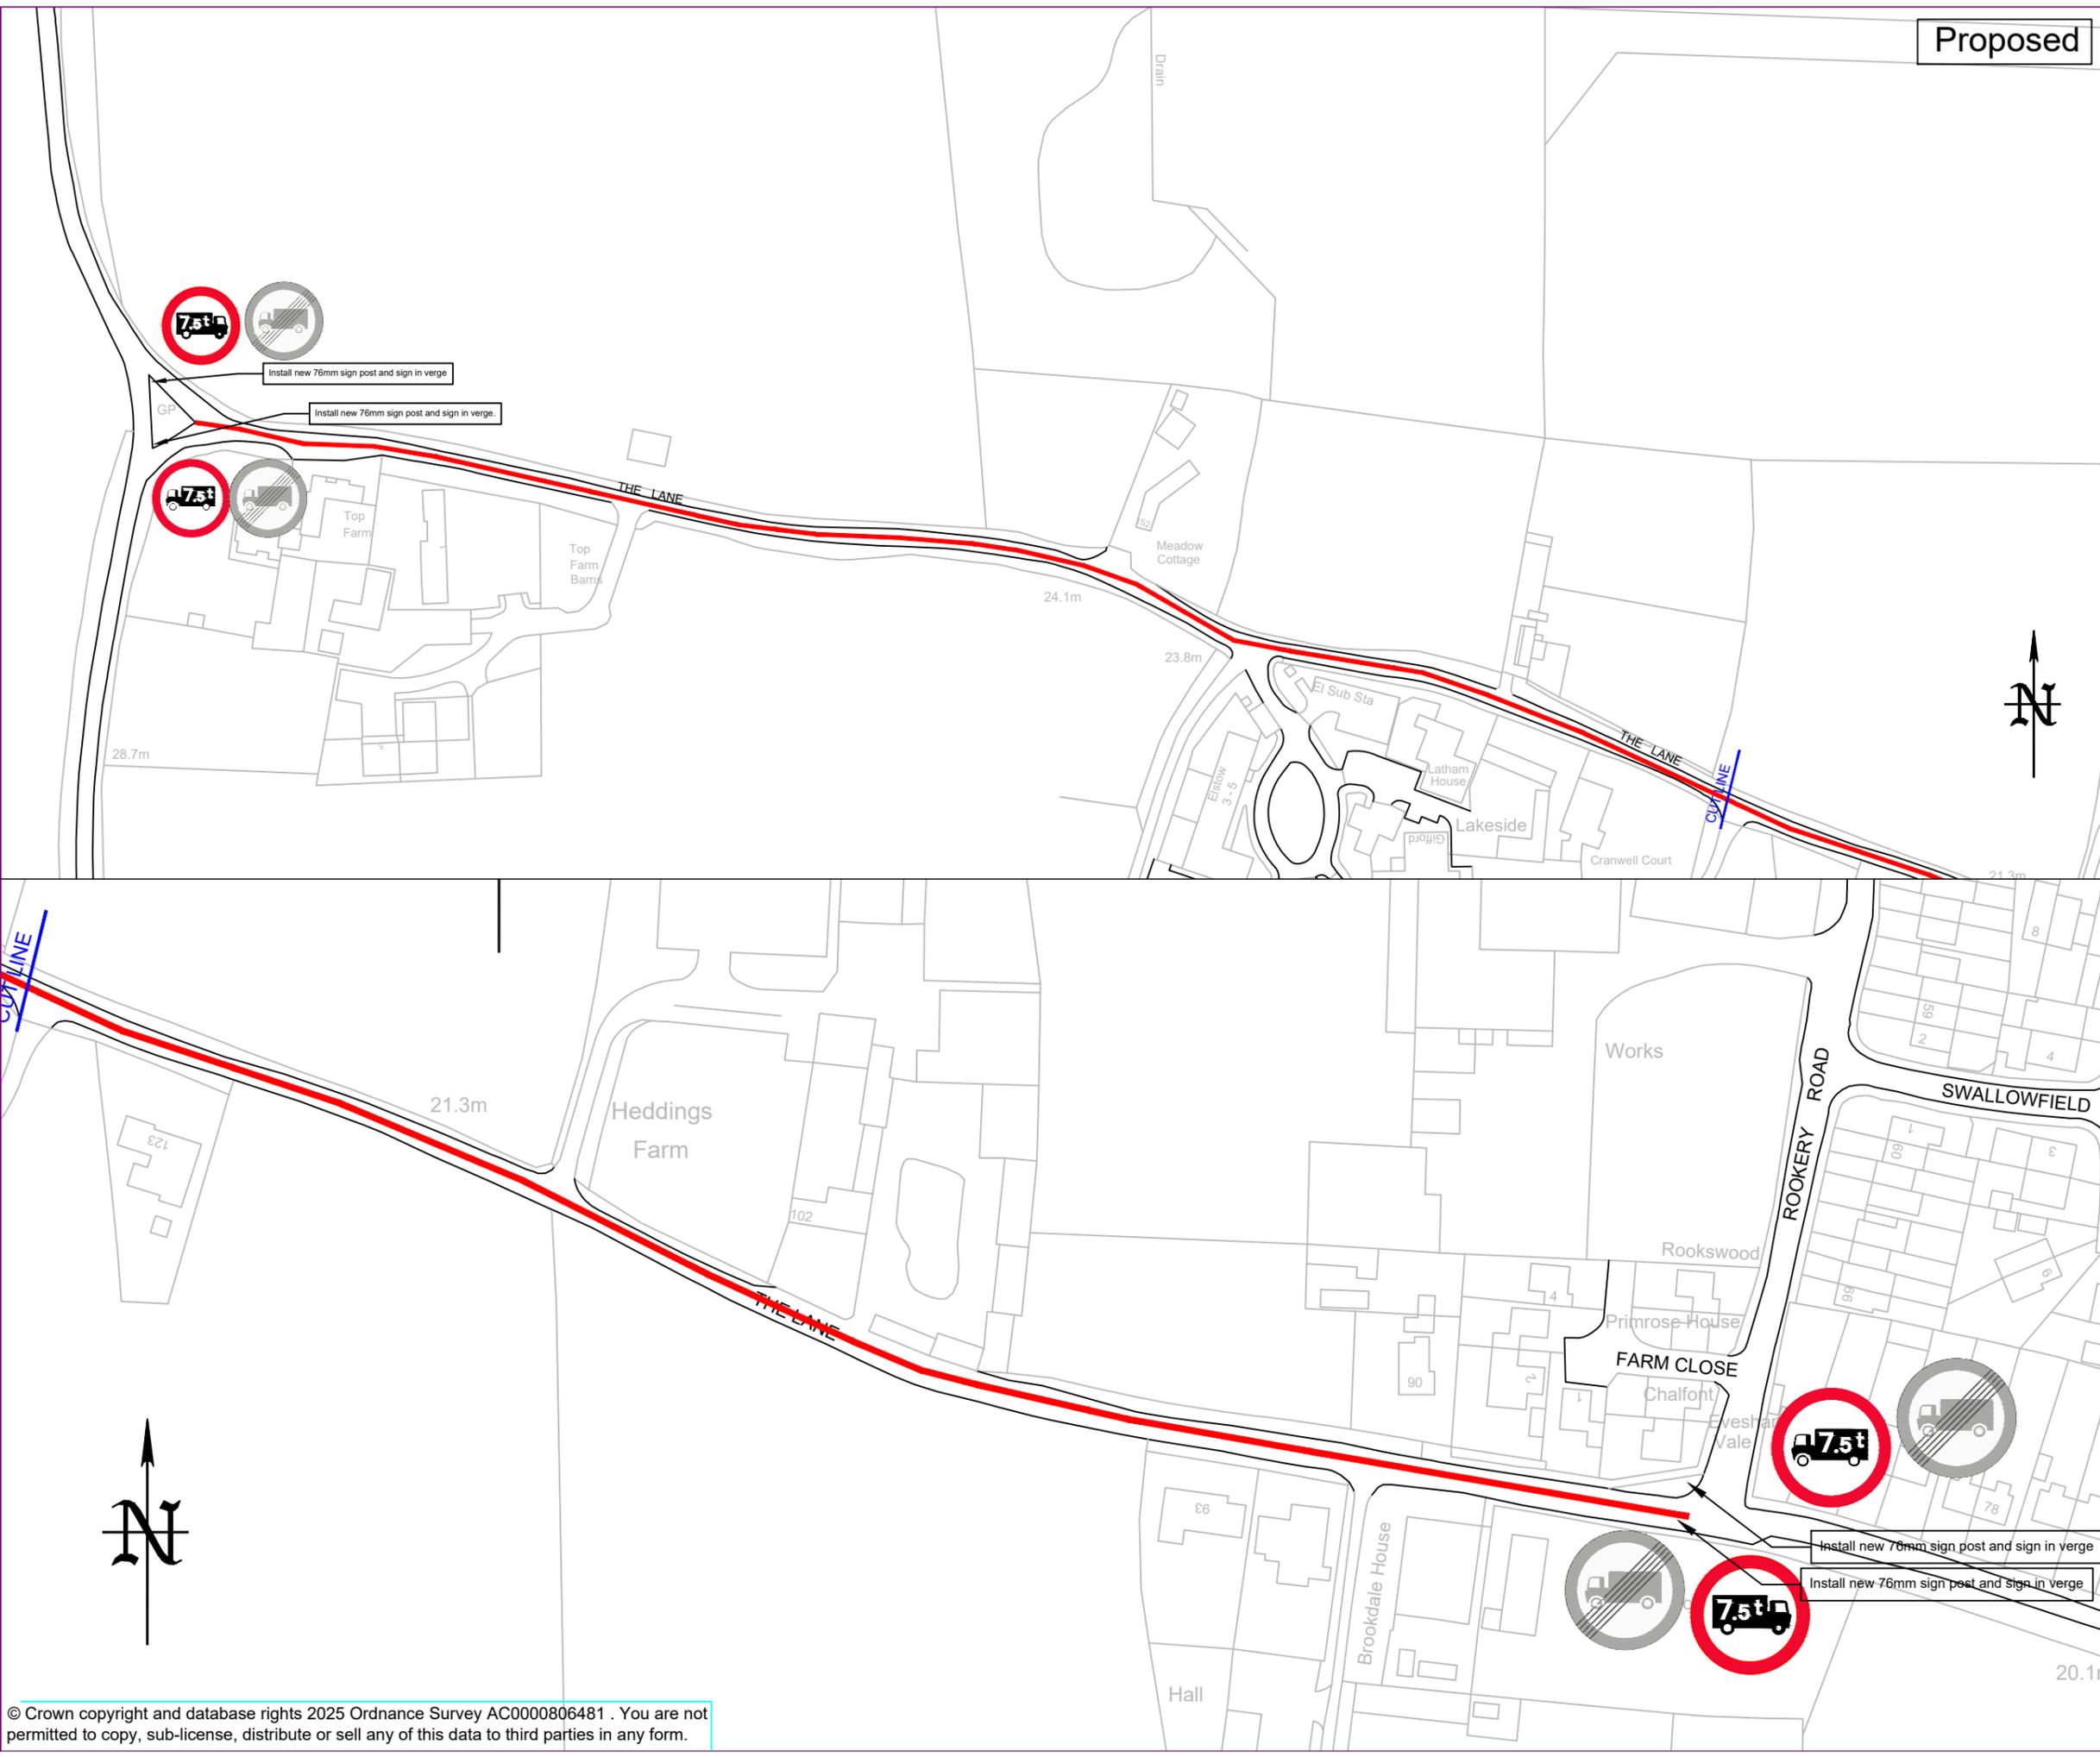

30/01/2026	First Issue	1	JB
19/12/2025	First Issue	0	JB
DATE	AMENDMENTS	REV	BY

\\westerhigh\dwy\BBO\Drawing\Sheet\1\BBO\log\339

Traffic Management
BOROUGH HALL, CAULDWELL ST, BEDFORD, MK42 9AP
Tel. (01234) 267422

CLIENT
Environment Manager request

SCHEME
The Lane Wyboston

DRAWING TITLE
Weight Restriction 7.5 t

DRG No.
1

DRG STATUS
Proposed

SCALE @ A3	DATE	DRAWN	CHECKED
NTS	19/12/2025	JB	AP/RW/DG