


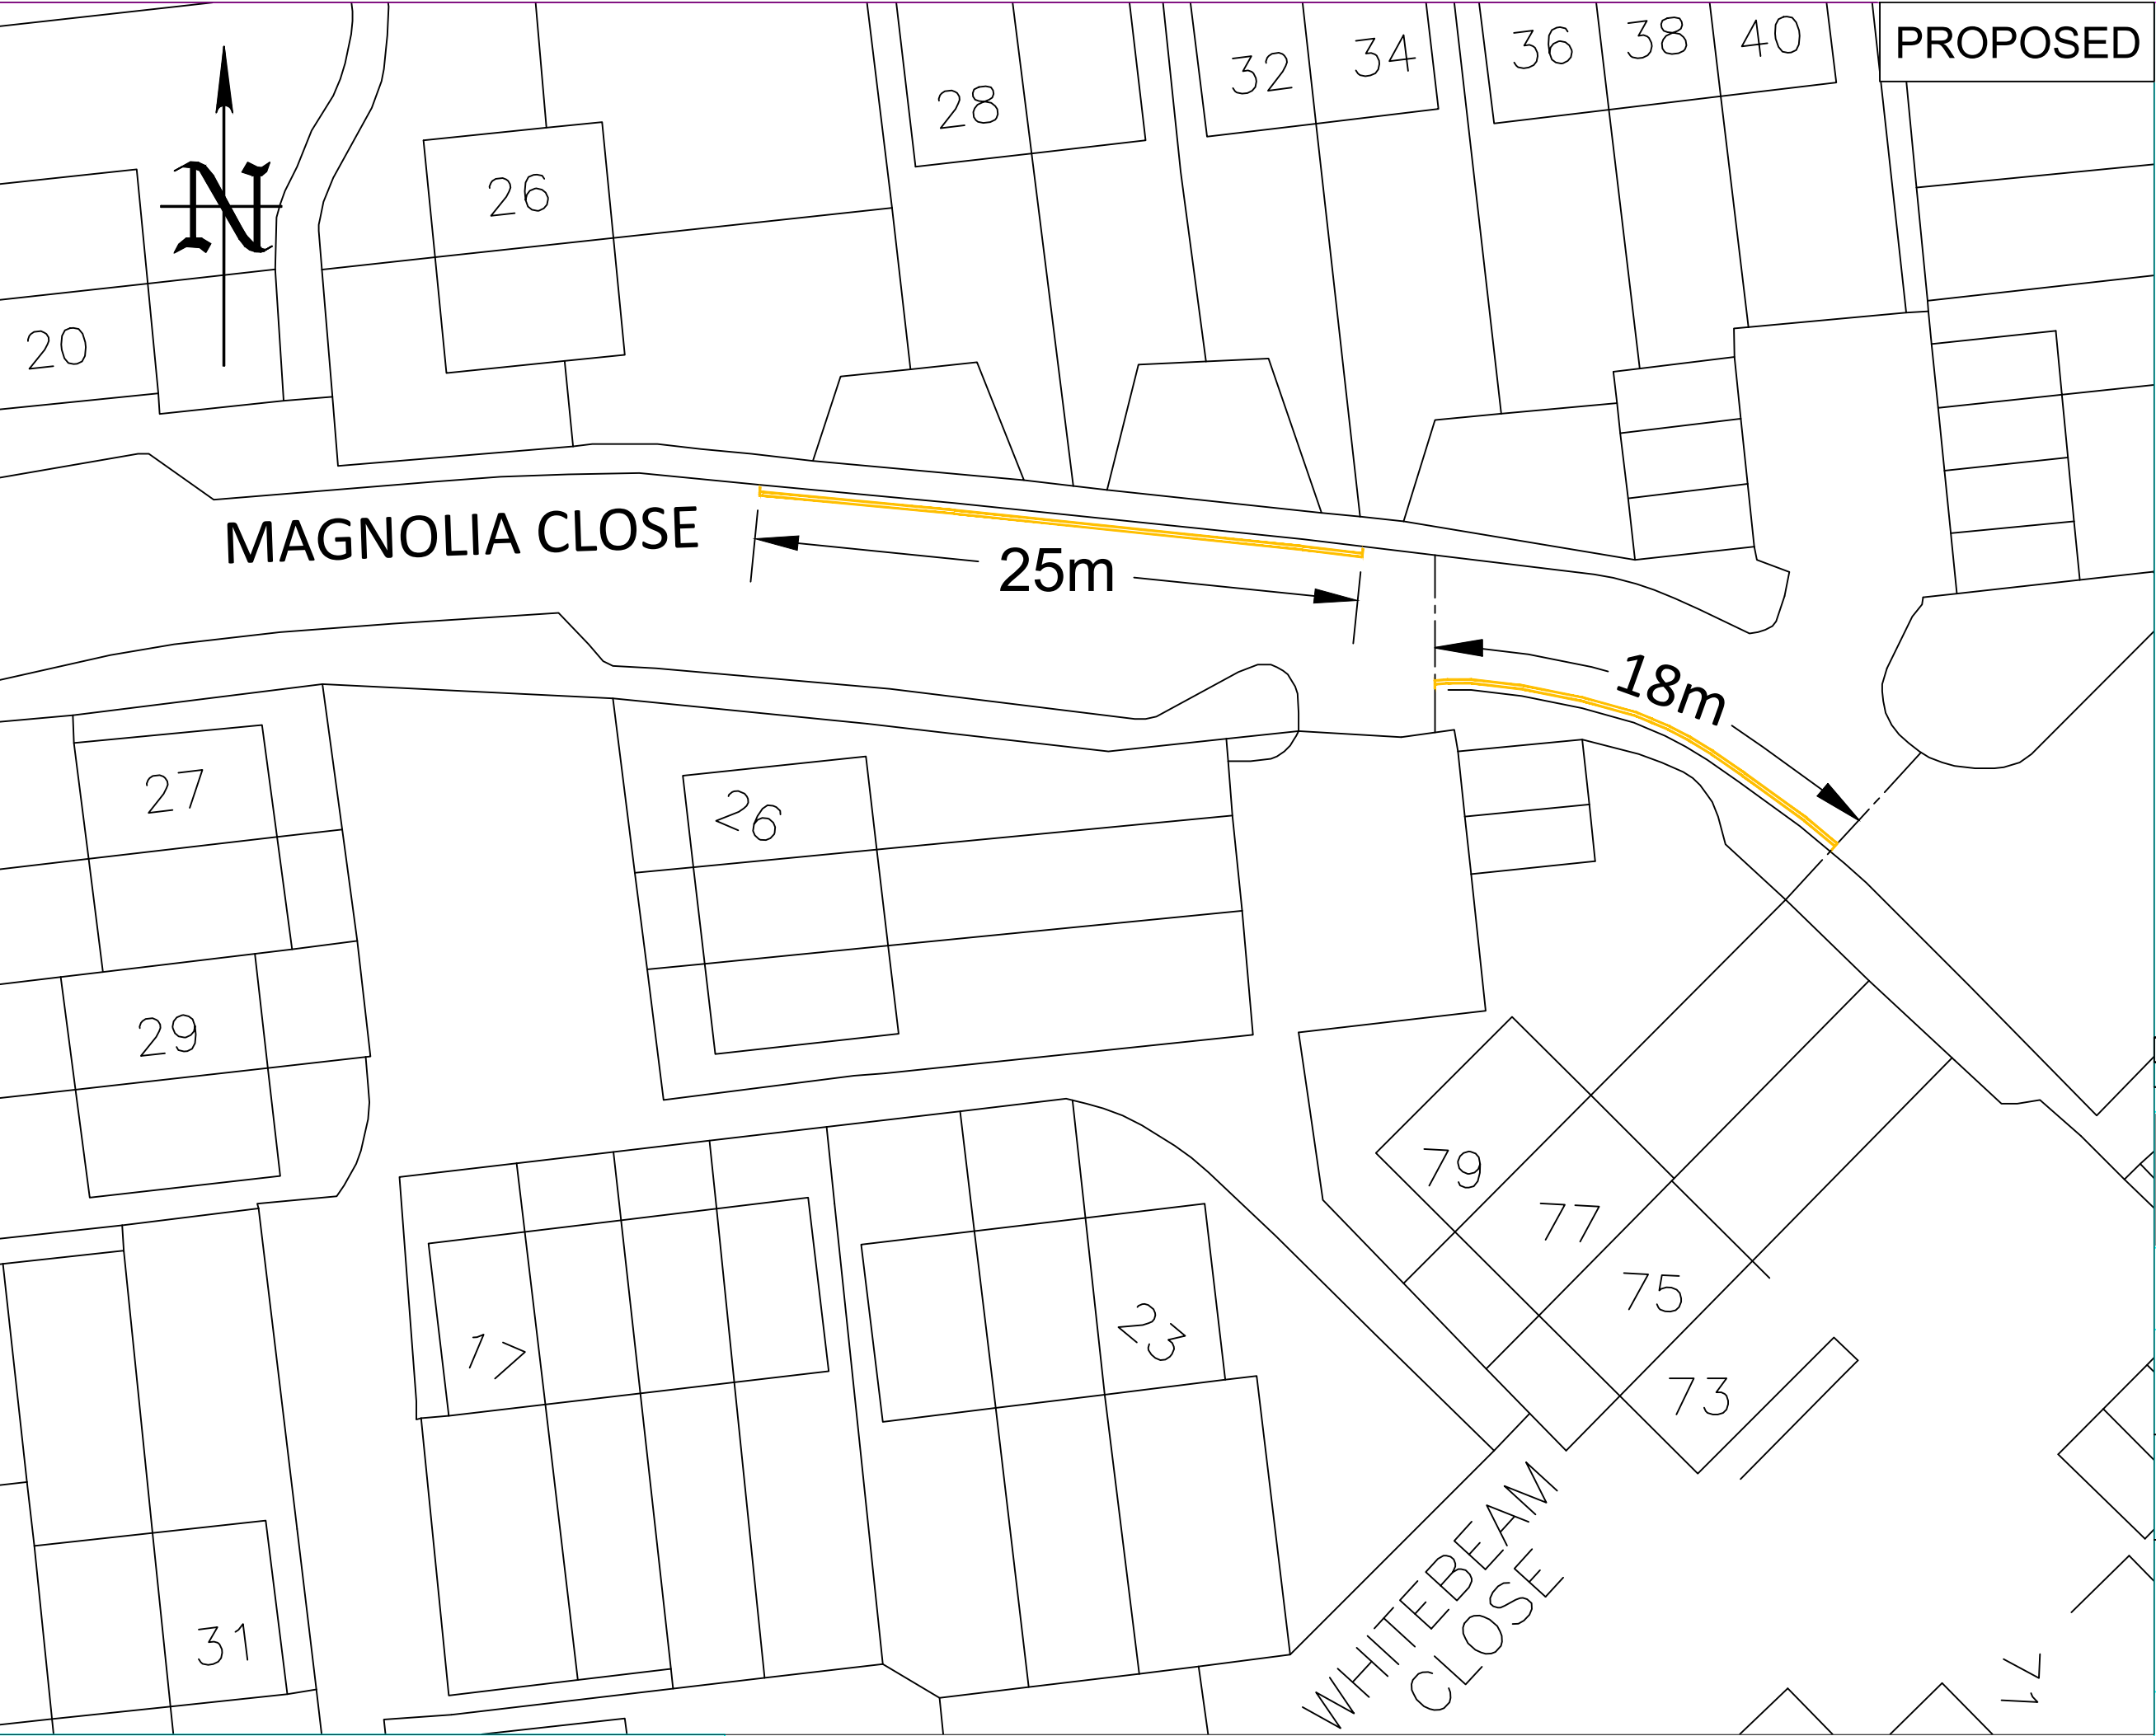

KEY:

 New 75 mm wide double yellow lines to Diagram 1018.1 of the Traffic Signs Regulations and General Directions 2016

07/02/2025	Consultation	1	JB
21/10/2024	First Issue	0	JB
DATE	AMENDMENTS	REV	BY



Traffic Management
BOROUGH HALL, CAULDWELL ST, BEDFORD, MK42 9AP
Tel. (01234) 267422

CLIENT
Environment
Cllr request

SCHEME
Magnolia Close, Kempston

DRAWING TITLE
New "no waiting at anytime" restrictions
Double yellow lines

DRG STATUS
Consultation

SCALE @ A3	DATE	DRAWN	CHECKED
NTS	21/10/2024	JB	AP/RW/GM