
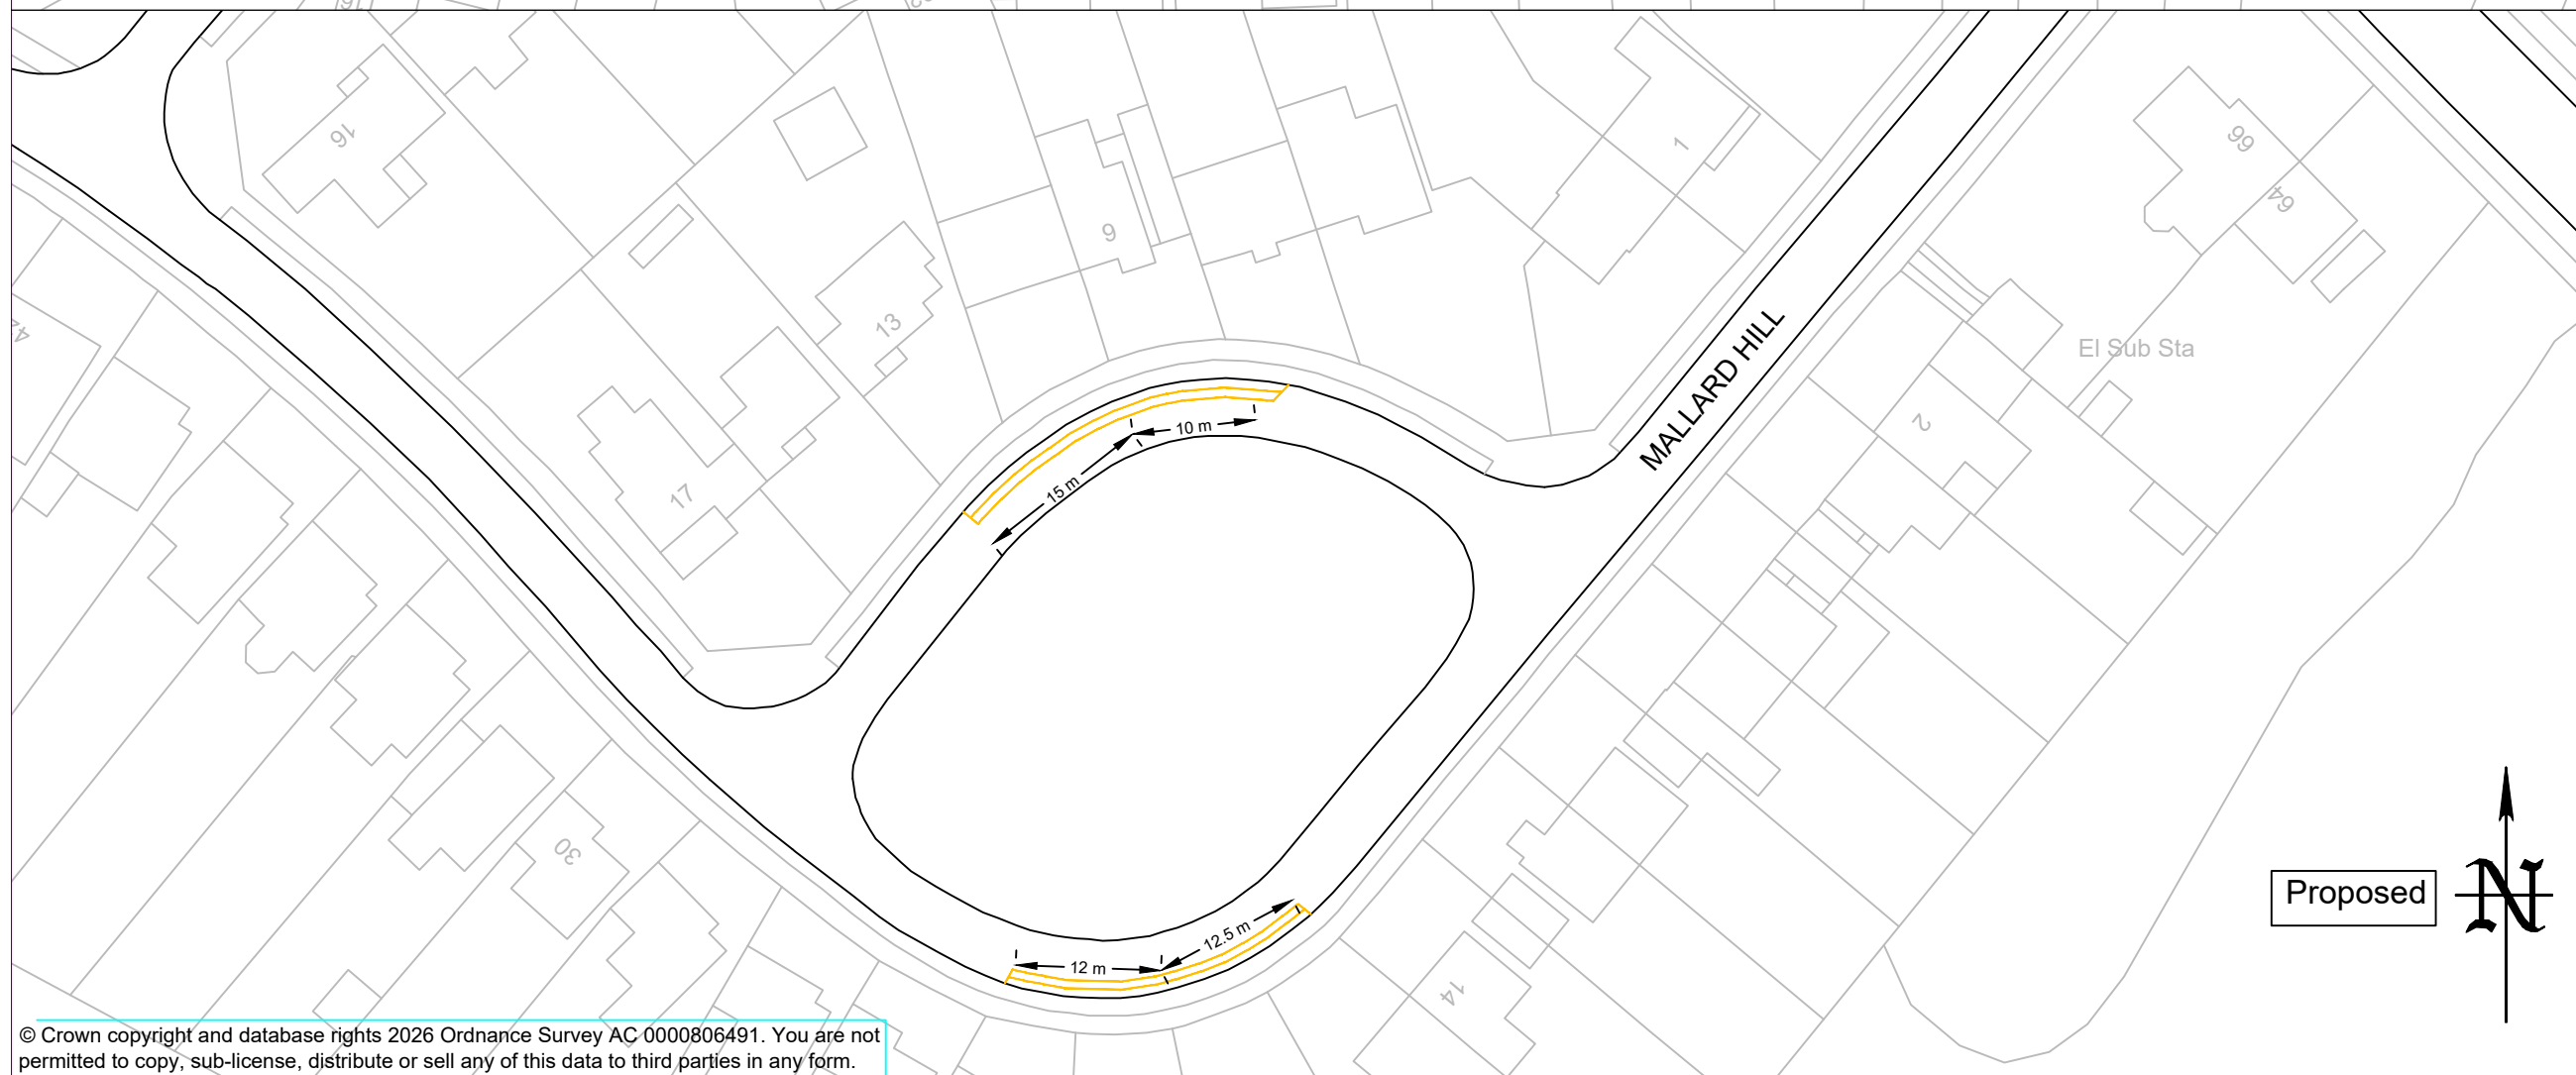


KEY:

-  New 75mm wide double yellow lines to Diagram 1018.1 of the Traffic Signs Regulations and General Directions 2016



| | | | |
|------------|-------------|-----|----|
| 05/02/2026 | First Issue | 0 | JB |
| DATE | AMENDMENTS | REV | BY |



Traffic Management
 BOROUGH HALL, CAULDWELL ST, BEDFORD, MK42 9AP
 Tel. (01234) 267422

CLIENT
**Environment
 Cllr Request**

SCHEME
**De Parys Ward
 New Parking Restrictions**

DRAWING TITLE
Mallard Hill

DRG No.
1

DRG STATUS
Proposed

| | | | |
|------------|------------|-------|----------|
| SCALE @ A3 | DATE | DRAWN | CHECKED |
| nts | 05/02/2026 | JB | AP/RW/DG |