





**KEY NOTES**

-  Existing "no waiting at any time" parking restriction (double yellow lines)
-  New 75mm wide double yellow lines to Diagram 1018.1 of the Traffic Signs and General Directions 2016



13/04/2026	Amendments	1	JB
DATE	AMENDMENTS	REV	BY

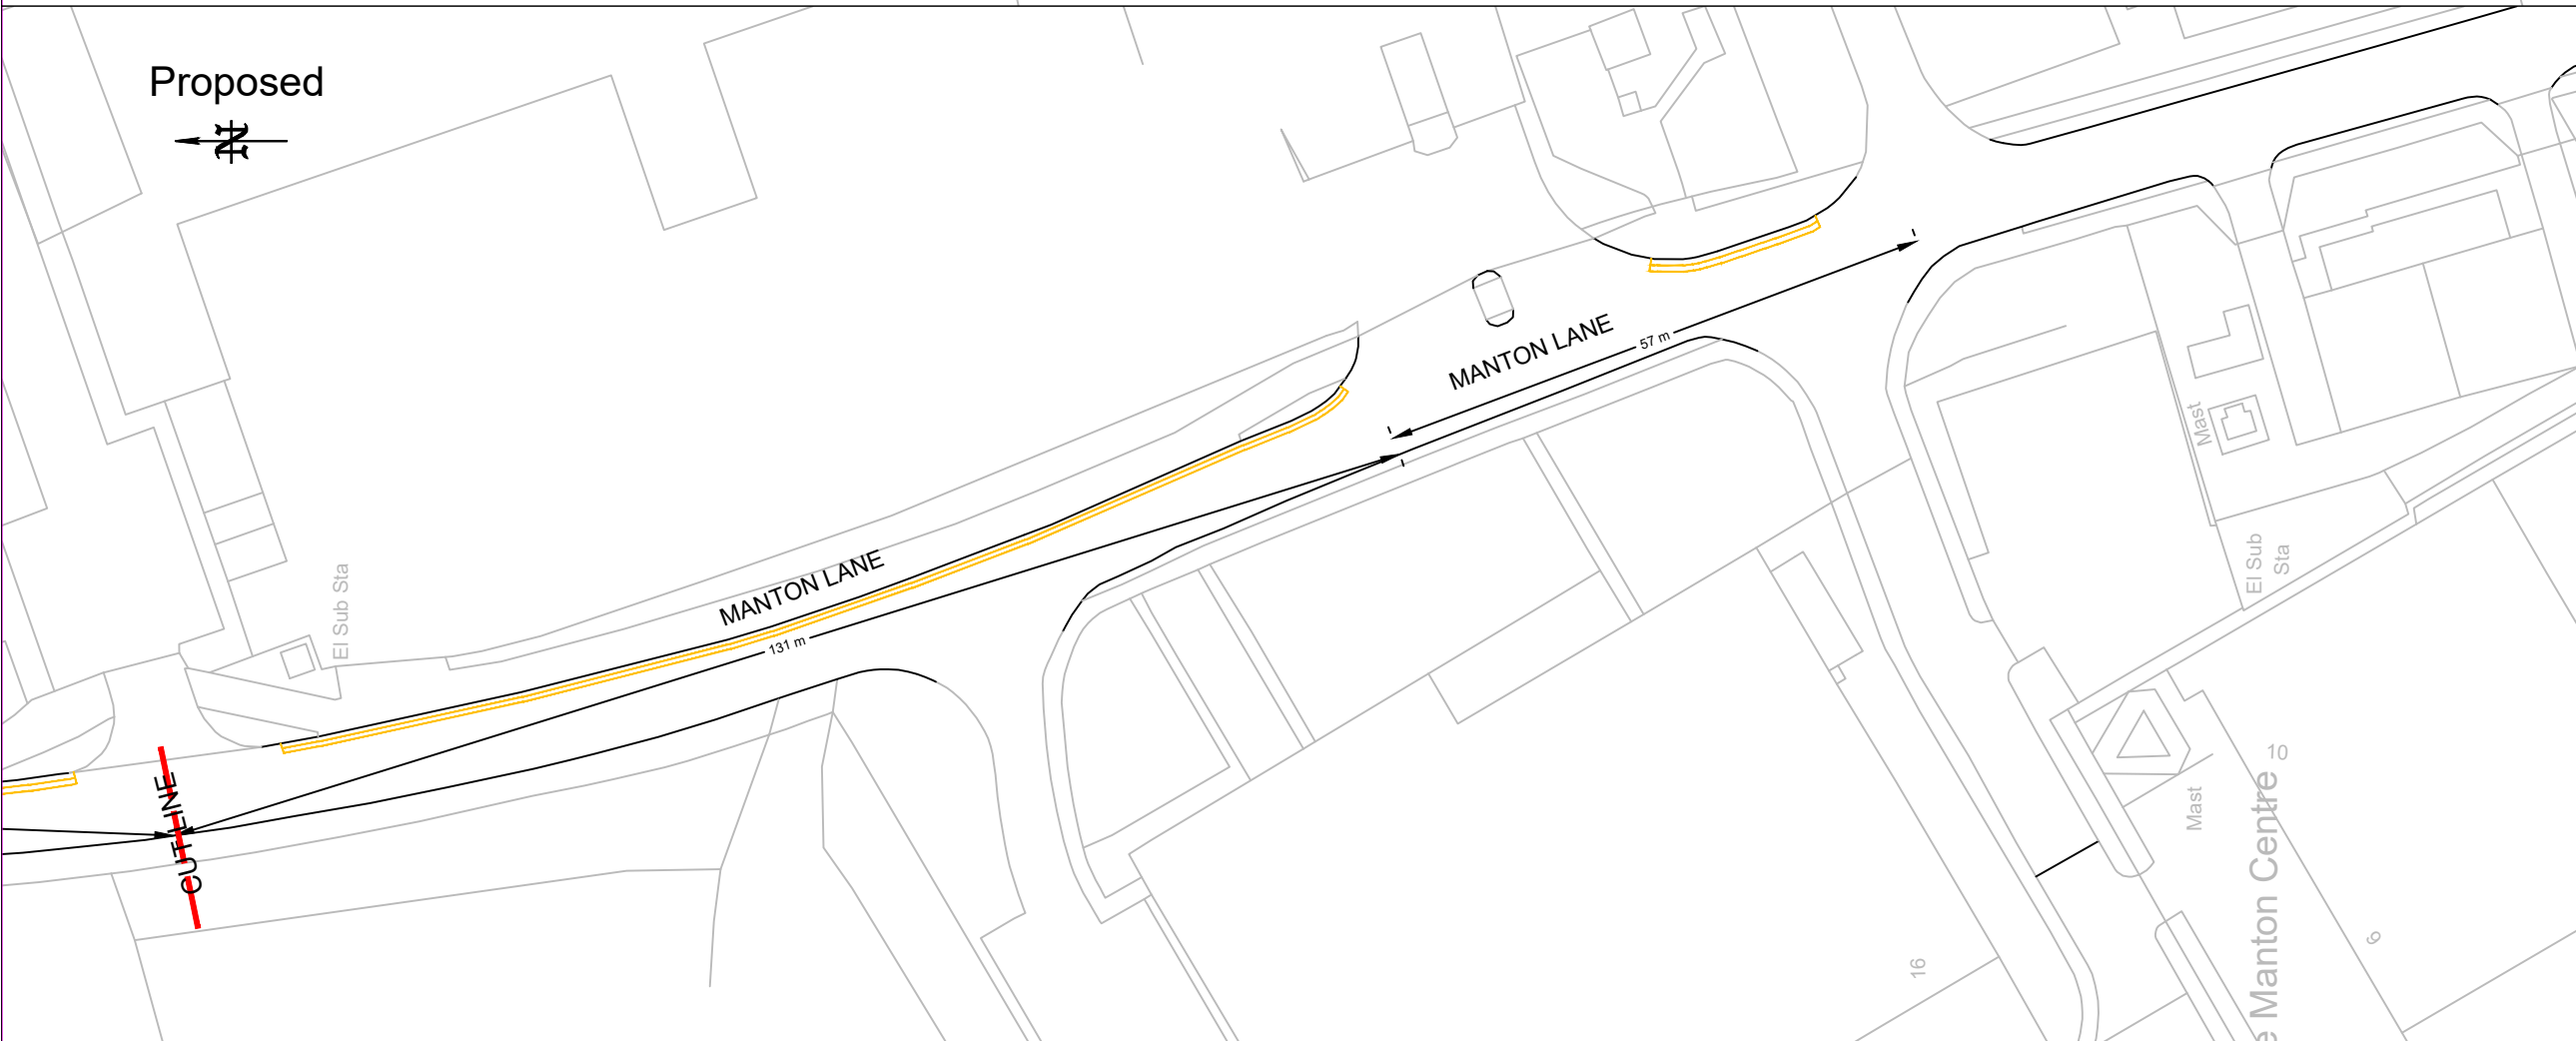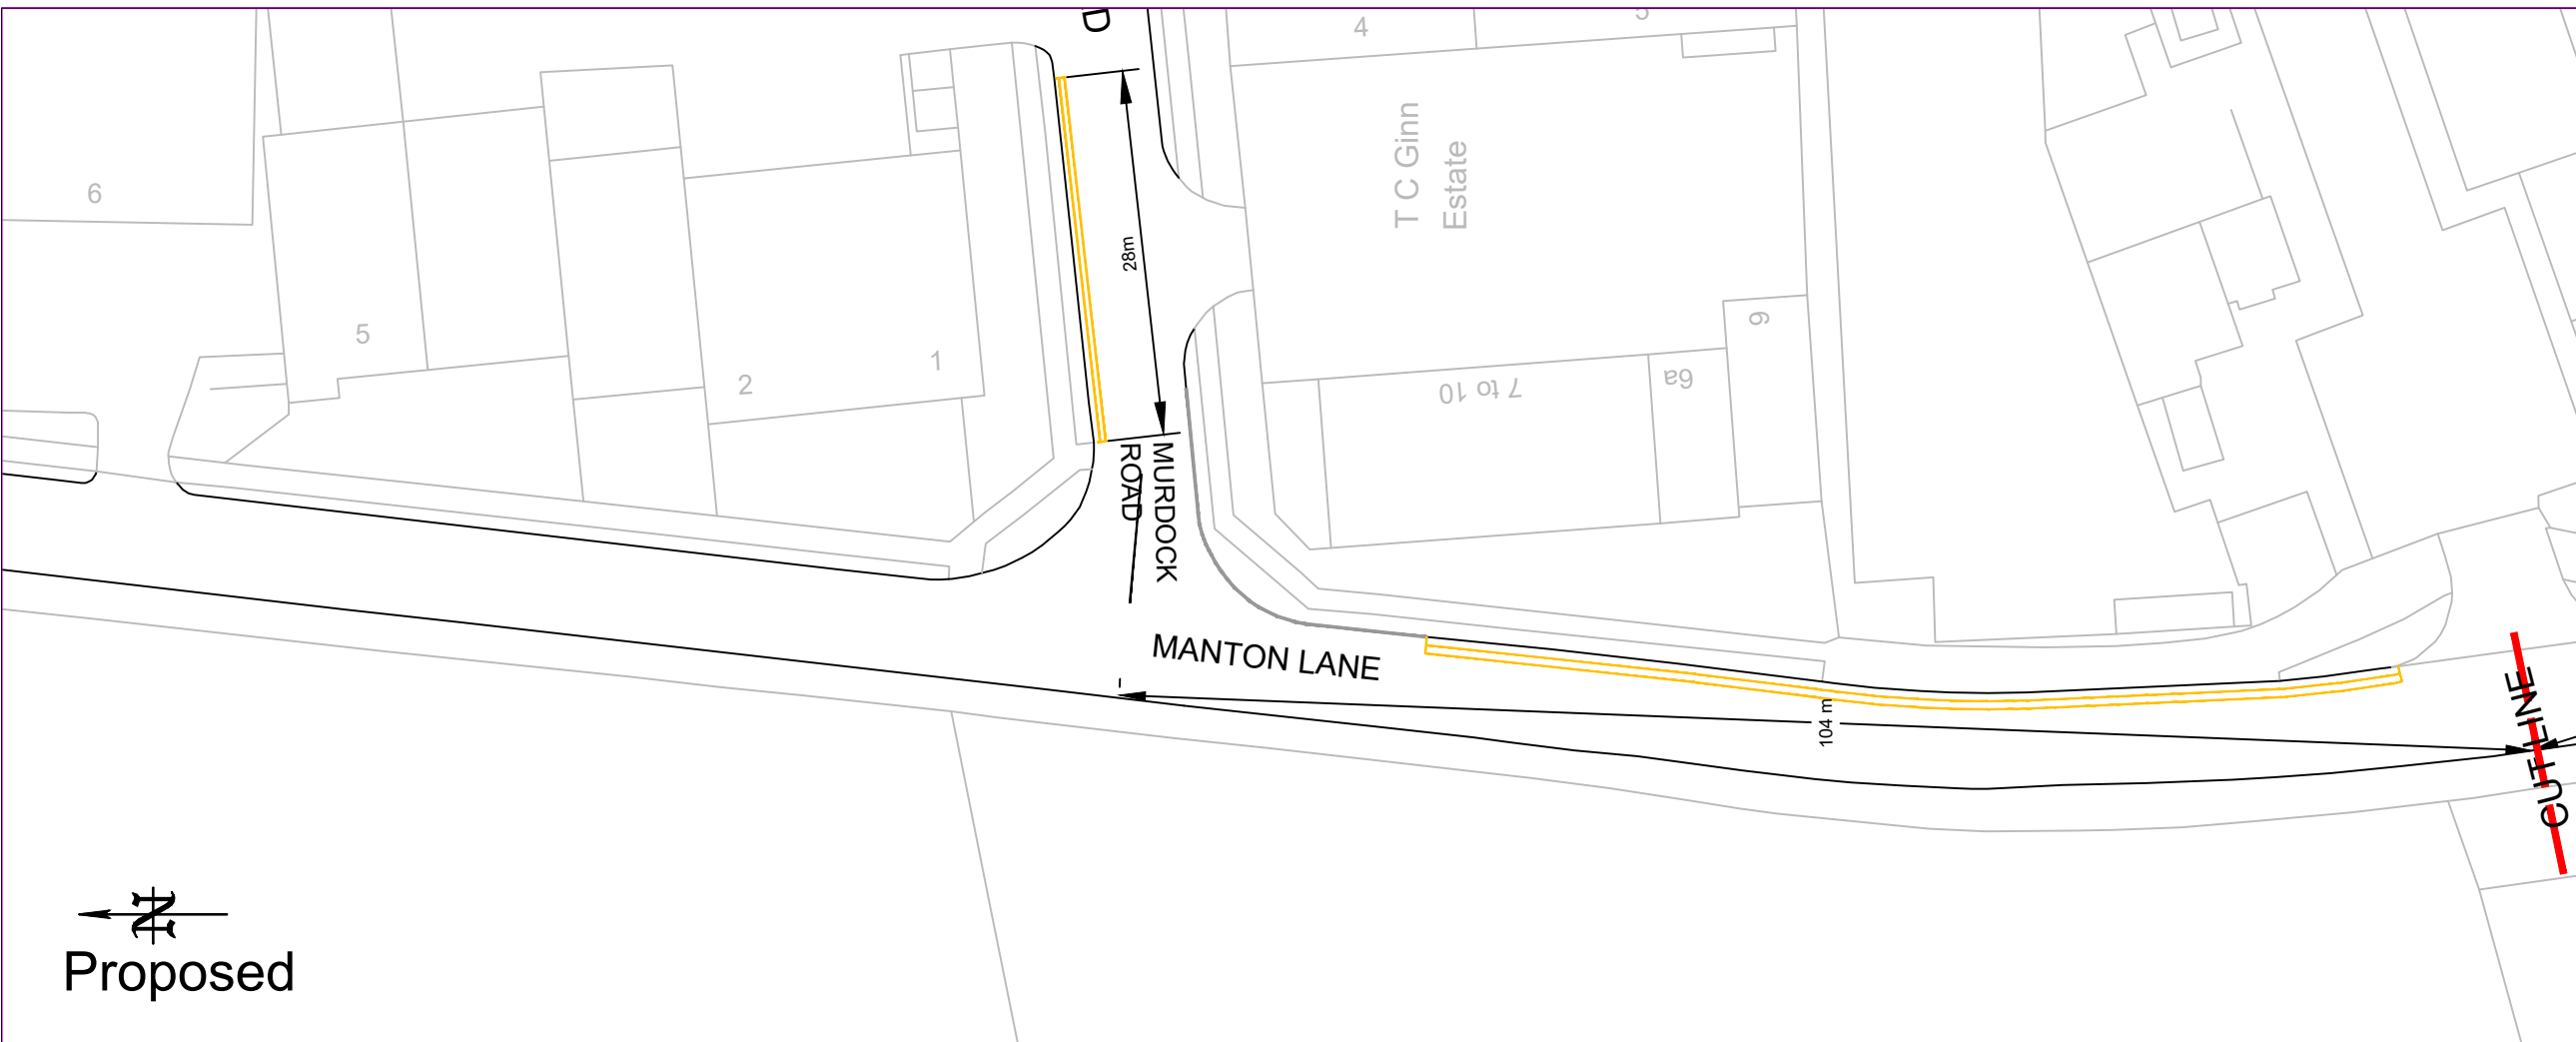

**Traffic Management**  
 BOROUGH HALL, CAULDWELL ST, BEDFORD, MK42 9AP  
 Tel. (01234) 267422

CLIENT  
**Environment Engineering**

SCHEME  
**Manton Lane Bedford**

DRAWING TITLE  
**"no waiting at any time" parking restriction (double yellow lines)**

DRG No.  
**2**

DRG STATUS  
**Proposed**

SCALE @ A3	DATE	DRAWN	CHECKED
nts	13/04/2026	JB	AP/RW/DG