



PUBLIC NOTICE

BEDFORD BOROUGH COUNCIL PROPOSE TO INTRODUCE NEW PARKING RESTRICTIONS IN MARGETTS ROAD AND OTHER ROADS, KEMPSTON

Reason for Proposals:

Bedford Borough Council has received a request from Ward Councillors for some new parking restrictions in Margetts Road, Kempston, at its junctions with Duncombe Street and Howard Street, together with an extension to existing double yellow lines. The proposal is aimed at helping to maintain visibility and safety at these locations.

Effect of the Order:

1. To revoke existing single yellow line restrictions (No waiting Mon – Sat, 7am – 7pm) and to introduce double yellow line restrictions (No waiting at any time) on the following length of road:

A	Margetts Road, Kempston
(i)	On its south-western kerb, extending from a point approx. 26 metres south-east of its junction with Bedford Road for a distance of approx. 12 metres in a south-easterly direction.

2. To introduce a double yellow line restriction (No waiting at any time) on the following lengths of roads:

A	Margetts Road, Kempston
(i)	On its south-western kerb, extending from the south-eastern side of Cater Street for a distance of approx. 4 metres in a south-easterly direction.
(ii)	On its south-western kerb, extending from the north-western side of Duncombe Street for a distance of approx. 4 metres in a north-westerly direction.
(iii)	On its south-western kerb, extending from the south-eastern side of Duncombe Street for a distance of approx. 4 metres in a south-easterly direction.
(iv)	On its south-western kerb, extending from the north-western side of Howard Street for a distance of approx. 4 metres in a north-westerly direction.
(v)	On its south-western kerb, extending from the south-eastern side of Howard Street for a distance of approx. 4 metres in a south-easterly direction.
B	Cater Street, Kempston
(i)	On its south-eastern kerb, extending from the south-western side of Margetts Road for a distance of approx. 4 metres in a south-westerly direction.
C	Duncombe Street, Kempston
(i)	On both sides, extending from the southern side of Margetts Road for a distance of approx. 4 metres in a south-westerly direction.
D	Howard Street, Kempston
(i)	On both sides, extending from the southern side of Margetts Road for a distance of approx. 4 metres in a south-westerly direction.

Relevant proposal documents may be examined during normal office hours at Borough Hall, Cauldwell Street, Bedford, MK42 9AP. They will also be available for viewing on the council's website at www.bedford.gov.uk/proposedtro. The documents will be placed on deposit until 6 weeks after the Order is made or until it is decided not to continue with the proposal. For further information, please contact Andrew Prigmore at Bedford Borough Council on 01234 228341.

Comments supporting or objecting to the proposal should be put in an email, stating the grounds on which they are made, and sent no later than 16th May 2024 to highway.consultations@bedford.gov.uk.

Order Title if made will be:

1. Bedford Borough Council (Kempston) (Prohibition and Restriction of Waiting and Loading and Parking Places) (Consolidation) Order 2018 (Amendment No.***) Order 20**.

Dated: 18th April 2024

Borough Hall, Cauldwell Street
Bedford, MK42 9AP

Craig Austin
Director of Environment



BEDFORD BOROUGH COUNCIL
(KEMPSTON) (PROHIBITION AND RESTRICTION OF WAITING AND
LOADING AND PARKING PLACES) (CONSOLIDATION) ORDER 2018
(AMENDMENT NO.25) ORDER 2024

BEDFORD BOROUGH COUNCIL ("the Council") in exercise of the powers conferred by Sections 1(1), 2(1) to (3) and 4(2) of, and Part IV of Schedule 9 to, the Road Traffic Regulation Act 1984 ("the Act") and of all other powers enabling them in that behalf, and after consultation with the Chief Officer of Police in accordance with Part III of Schedule 9 to the Act, hereby make the following Order:-

1. This Order may be cited as the "Bedford Borough Council (Kempston) (Prohibition and Restriction of Waiting and Loading and Parking Places) (Consolidation) Order 2018 (Amendment No.25) Order 2024" and shall come into force on 14th October 2024.
2. As from the date upon which this Order comes into force the provisions of the Bedford Borough Council (Kempston) (Prohibition and Restriction of Waiting and Loading and Parking Places) (Consolidation) Order 2018 as amended shall be varied as follows:
 - (i) The plan schedule reference "Grid Ref: Kemp H 34 Revision No: 1" shall be deleted and the plan schedule reference "Grid Ref: Kemp H 34 Revision No: 2" shall be inserted.
 - (ii) The plan schedule reference "Grid Ref: Kemp H 35 Revision No: 3" shall be deleted and the plan schedule reference "Grid Ref: Kemp H 35 Revision No: 4" shall be inserted.
3. This Amendment shall be read and construed as one with the Bedford Borough Council (Kempston) (Prohibition and Restriction of Waiting and Loading and Parking Places) (Consolidation) Order 2018 as amended.

**THE COMMON SEAL of the
BEDFORD BOROUGH COUNCIL**

was hereunto affixed this

10th day of October 2024

in the presence of:



**Wai K. Tsang
Solicitor
Legal Services
Bedford Borough Council**

Authorised Signatory

Wai K Tsang

AUTHORITY FOR EXECUTION		
COUNCIL/COMMITTEE	MINUTE No.	DATE
DELEGATED POWER	By whom executed ENVIRONMENT	03/10/2024
	OFFICERS INITIALS	DATE
ORIGINATED AND CHECKED BY	GM	03/10/2024
APPROVED BY	AP	03/10/2024



BEDFORD
BOROUGH COUNCIL

BEDFORD BOROUGH COUNCIL

**(KEMPSTON) (PROHIBITION AND RESTRICTION OF WAITING AND
LOADING AND PARKING PLACES) (CONSOLIDATION) ORDER 2018
(AMENDMENT NO.25) ORDER 2024**

STATEMENT OF REASONS

Bedford Borough Council has received a request from Ward Councillors for some new parking restrictions in Margetts Road, Kempston, at its junctions with Duncombe Street and Howard Street, together with an extension to existing double yellow lines. The proposal is aimed at helping to maintain visibility and safety at these locations.

Grid Ref: H 35

Revision No: 4
Date: 14/10/2024



**Bedford Borough Council (Kempston) (Prohibition
and Restriction of Waiting and Loading and Parking Places)
(Consolidation) Order 2018**




Bedford Borough Council
Borough Hall
Cauldwell Street
Bedford MK42 9AP

Reproduced from the Ordnance Survey map with the permission of Her Majesty's Stationary Office © Crown Copyright Licence
No. AC0000806481 2024. Unauthorised reproduction infringes Crown Copyright and may lead to prosecution or civil proceedings.

Scale - 1:1,250 @ A3



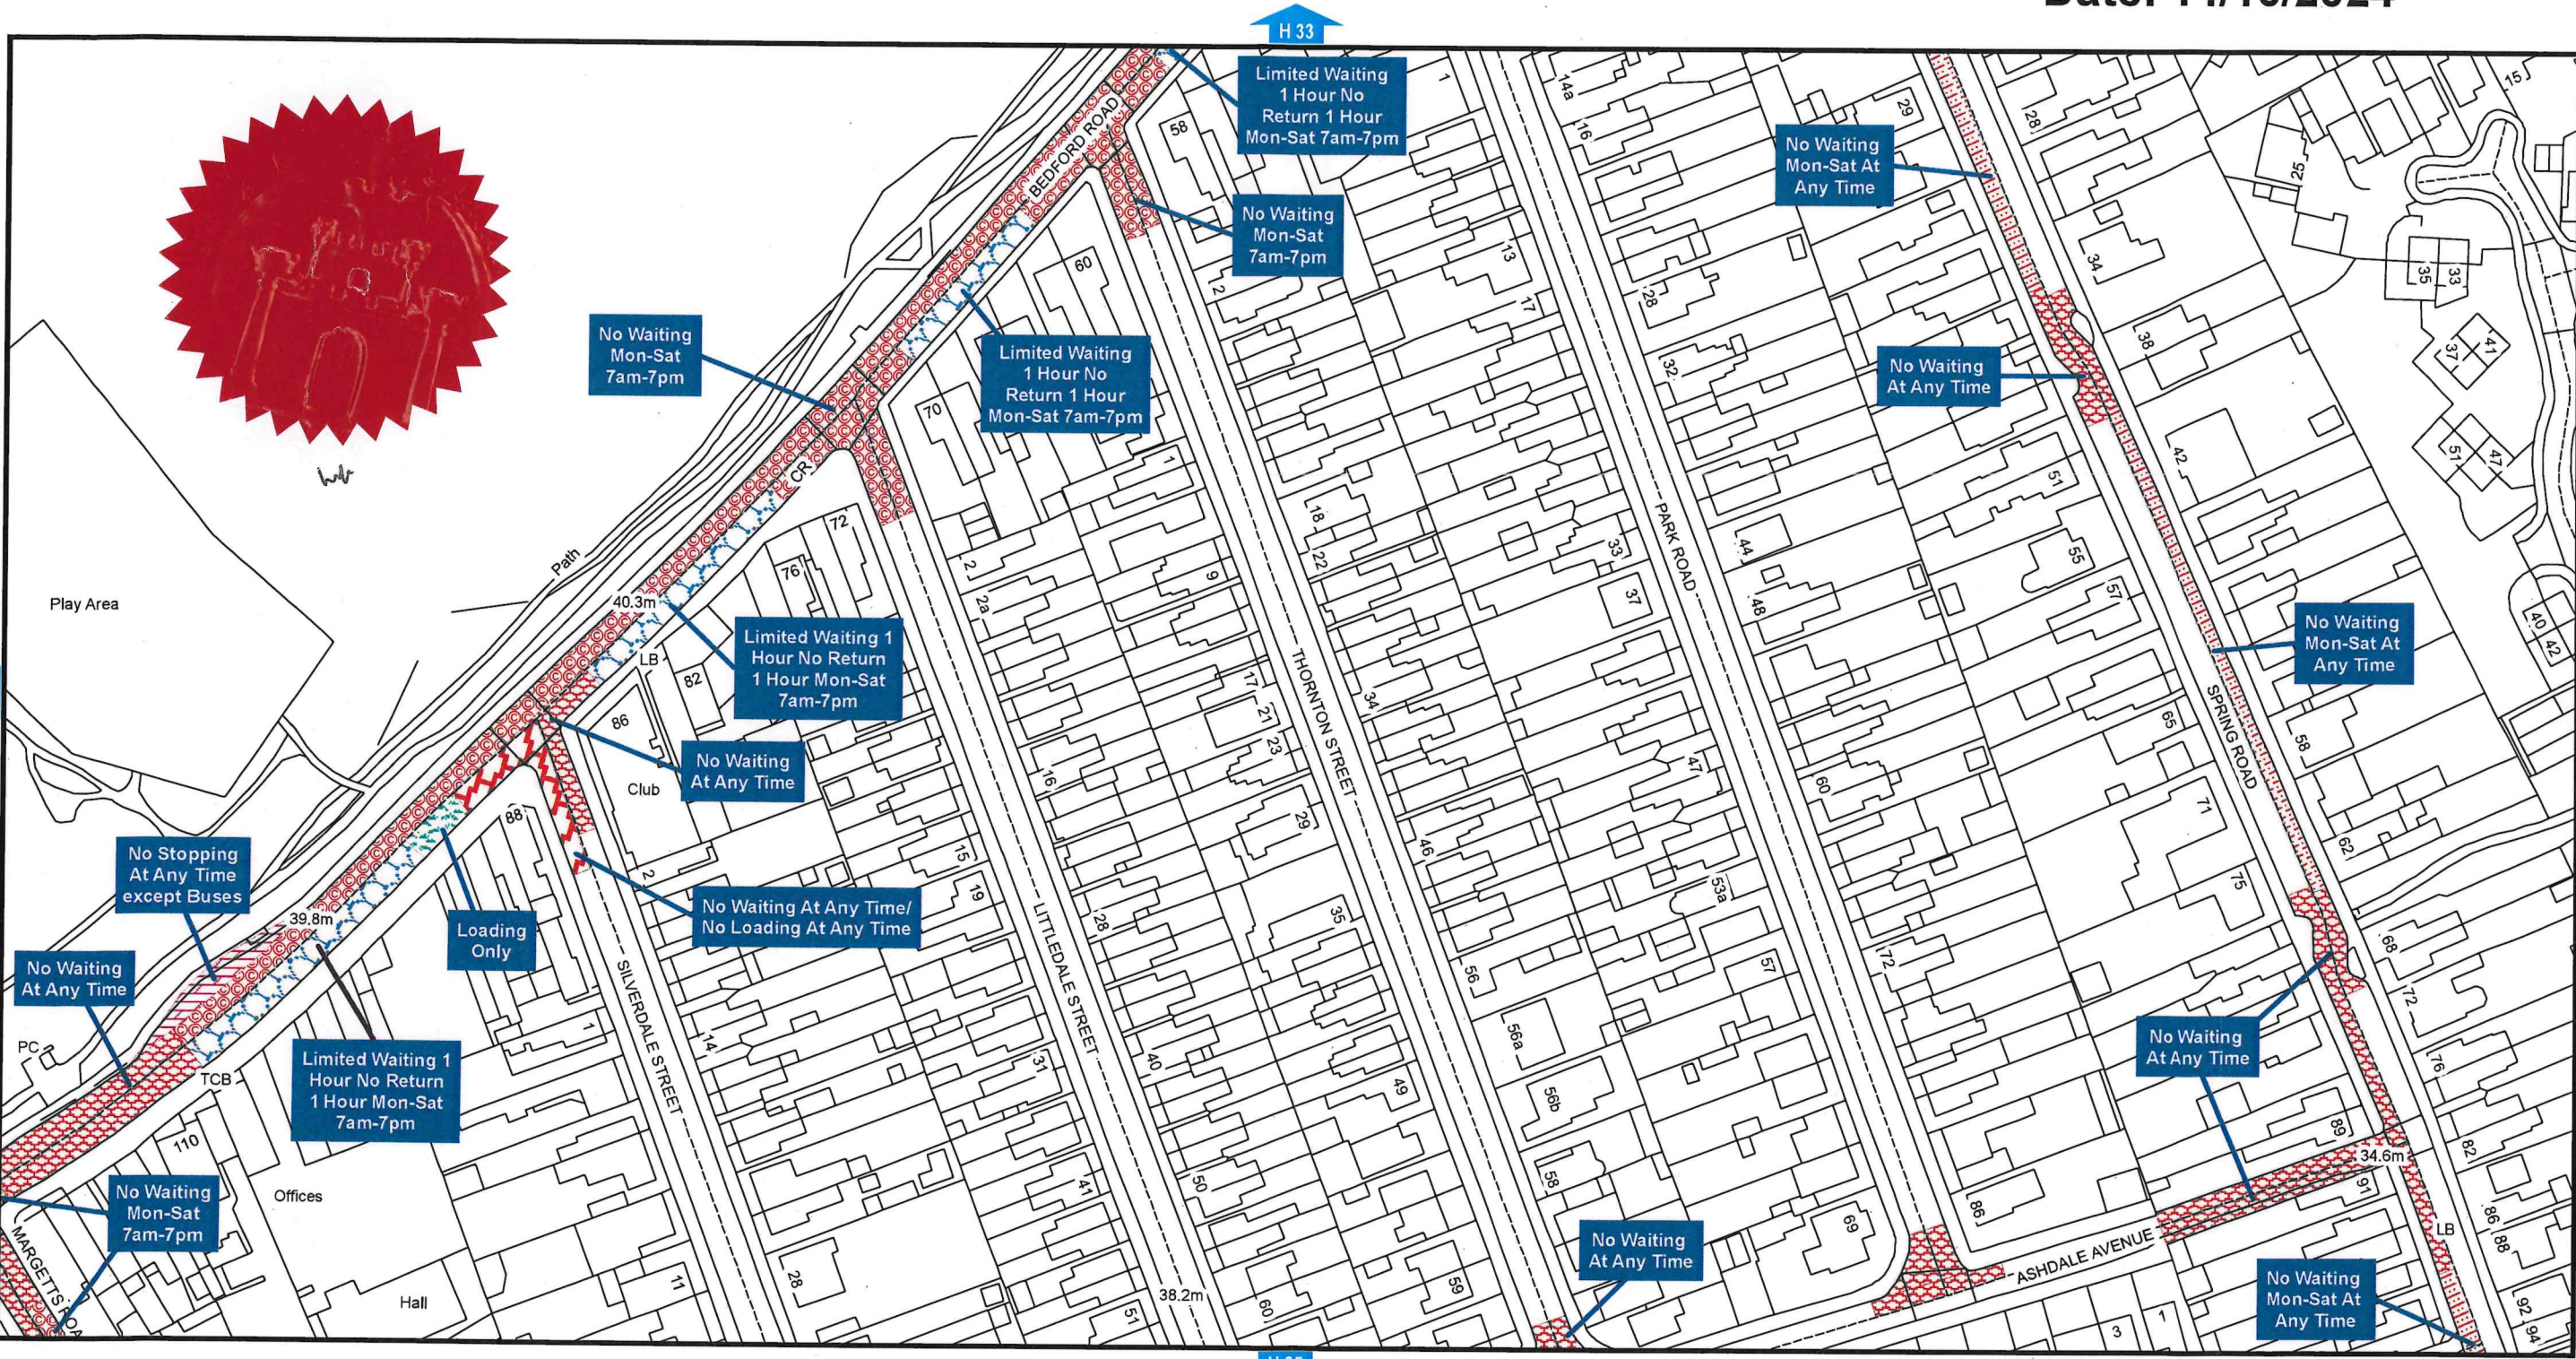


**Bedford Borough Council (Kempston) (Prohibition
and Restriction of Waiting and Loading and Parking Places)
(Consolidation) Order 2018**



Bedford Borough Council
Borough Hall
Cauldwell Street
Bedford MK42 9AP



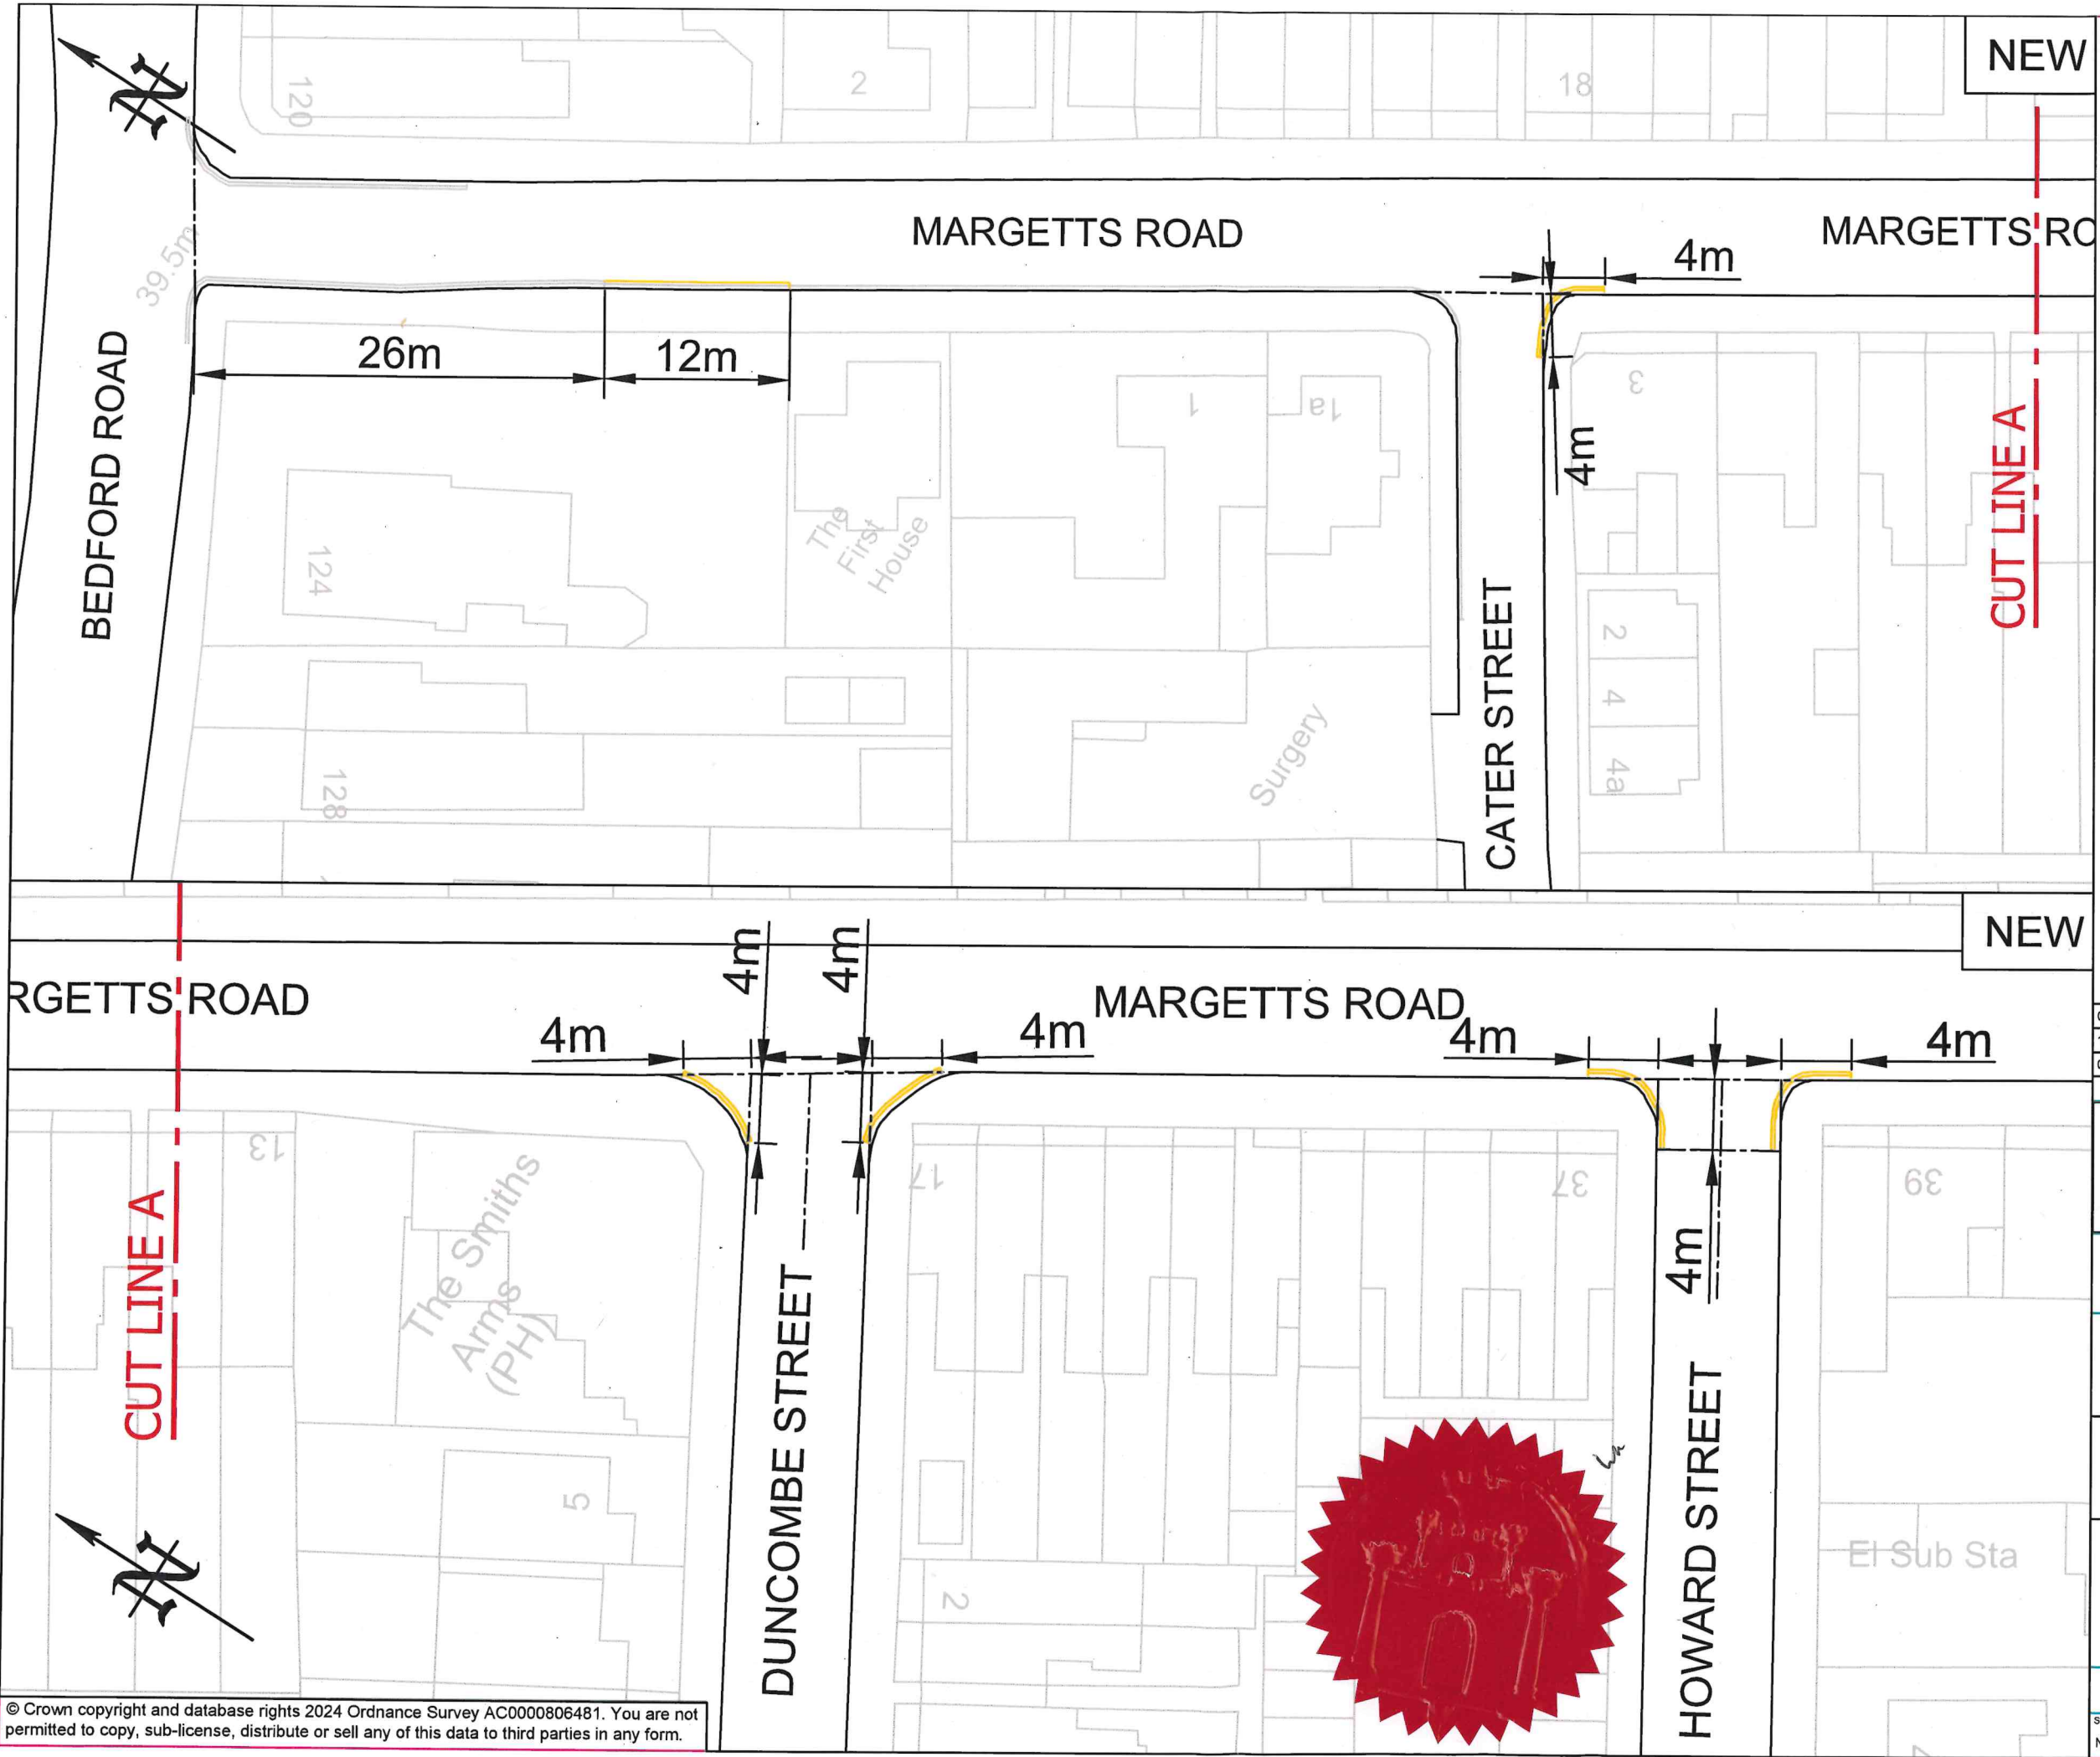

KEY:

- Existing 100mm wide single & double yellow lines
- Extend existing 100mm wide double yellow lines, new 75mm wide lines elsewhere, to Diagram 1018.1 of the Traffic Signs Regulations and General Directions 2016.

03/10/2024	TRO	2	GM
19/07/2024	Consultation	1	GM
09/05/2024	First Issue	0	GM
DATE	AMENDMENTS	REV	BY



Traffic Management
BOROUGH HALL, CAULDWELL ST, BEDFORD, MK42 9AP
Tel. (01234) 267422

CLIENT
Environment

SCHEME
Margetts Road, Kempston

DRAWING TITLE
New 'No waiting at any time' & extension to existing restriction.

(Double yellow lines)

DRG STATUS	TRO	SCALE @ A3	DATE	DRAWN	CHECKED
NTS	08/05/2024	GM	AP		