

BEDFORD BOROUGH COUNCIL (MONTGOMERY CLOSE, STEWARTBY)
(ONE WAY TRAFFIC AND PROHIBITION OF ENTRY)
ORDER 2025

BEDFORD BOROUGH COUNCIL in exercise of the powers under section 1(1), 2(1) to (4) and Part IV of Schedule 9 of the Road Traffic Regulation Act 1984 ("The Act") and all other enabling powers and after consultation with the Chief Officer of Bedfordshire Police in accordance with Part III of Schedule 9 to the Act, hereby makes the following order:

1. This order shall come into operation on 1st September 2025 and may be cited as "Bedford Borough Council (Montgomery Close, Stewartby) (One Way Traffic and Prohibition of Entry) Order 2025"
2. No person shall except upon the direction or with permission of a Police Constable in uniform cause or permit any motor propelled vehicle to enter the length of road as detailed within Schedule 1 to this Order.
3. No person shall except upon the direction or with permission of a Police Constable in uniform cause or permit any motor propelled vehicle to travel in the length of road contrary to the Directions as detailed within Schedule 2 to this Order
4. Nothing in Articles 2 and 3 shall apply to:
 - (i) a vehicle being used for police, ambulance, fire brigade or special forces in emergency purposes
 - (ii) A pedal cycle
 - (iii) A motor assisted pedal cycle

**THE COMMON SEAL of the
BEDFORD BOROUGH COUNCIL**


was hereunto affixed this

28th day of August 2025

in the presence of:



David Doome
Solicitor
Service Manager (GPPL)
Legal Services
Bedford Borough Council
Authorised Signatory

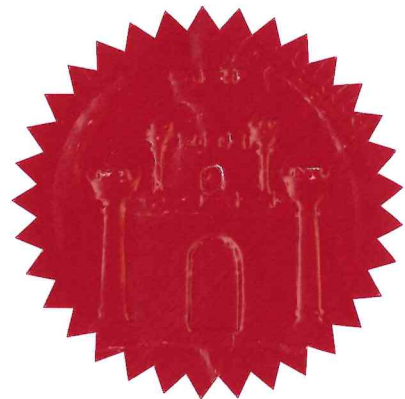

SCHEDULE 1

‘Prohibition of entry’ restriction in the following lengths of road

<i>Into</i>	<i>From</i>
1. Montgomery Close western arm, Stewartby	Its junction with Rousbury Road, Stewartby
2. Montgomery Close eastern arm, Stewartby	Its junction with Stewartby Way, Stewartby

SCHEDULE 2

‘One way traffic’ restriction in the following lengths of road

<i>Street</i>	<i>From</i>	<i>To</i>	<i>Permitted direction of travel</i>
1. Montgomery Close western arm, Stewartby	Its junction with Stewartby Way, Stewartby	Its junction with Rousbury Road, Stewartby	South to North
2. Montgomery Close eastern arm, Stewartby	Montgomery Close (north-east arm), Stewartby	Its junction with Stewartby Way, Stewartby	North to South


AUTHORITY FOR EXECUTION		
COUNCIL/COMMITTEE	MINUTE No.	DATE
DELEGATED POWER	By whom executed ENVIRONMENT	15/08/2025
	OFFICERS INITIALS	DATE
ORIGINATED AND CHECKED BY	GM	15/08/2025
APPROVED BY	AP	15/08/2025




BEDFORD BOROUGH COUNCIL (MONTGOMERY CLOSE, STEWARTBY)
(ONE WAY TRAFFIC AND PROHIBITION OF ENTRY)
ORDER 2025

STATEMENT OF REASONS

The requirement of a Section 278 Agreement with Bedford Borough Council stipulated that the north-western and south-eastern arms of Montgomery Close should be restricted to traffic flow in one direction only. The proposal allows cyclists to pedal contra-flow to vehicular traffic.

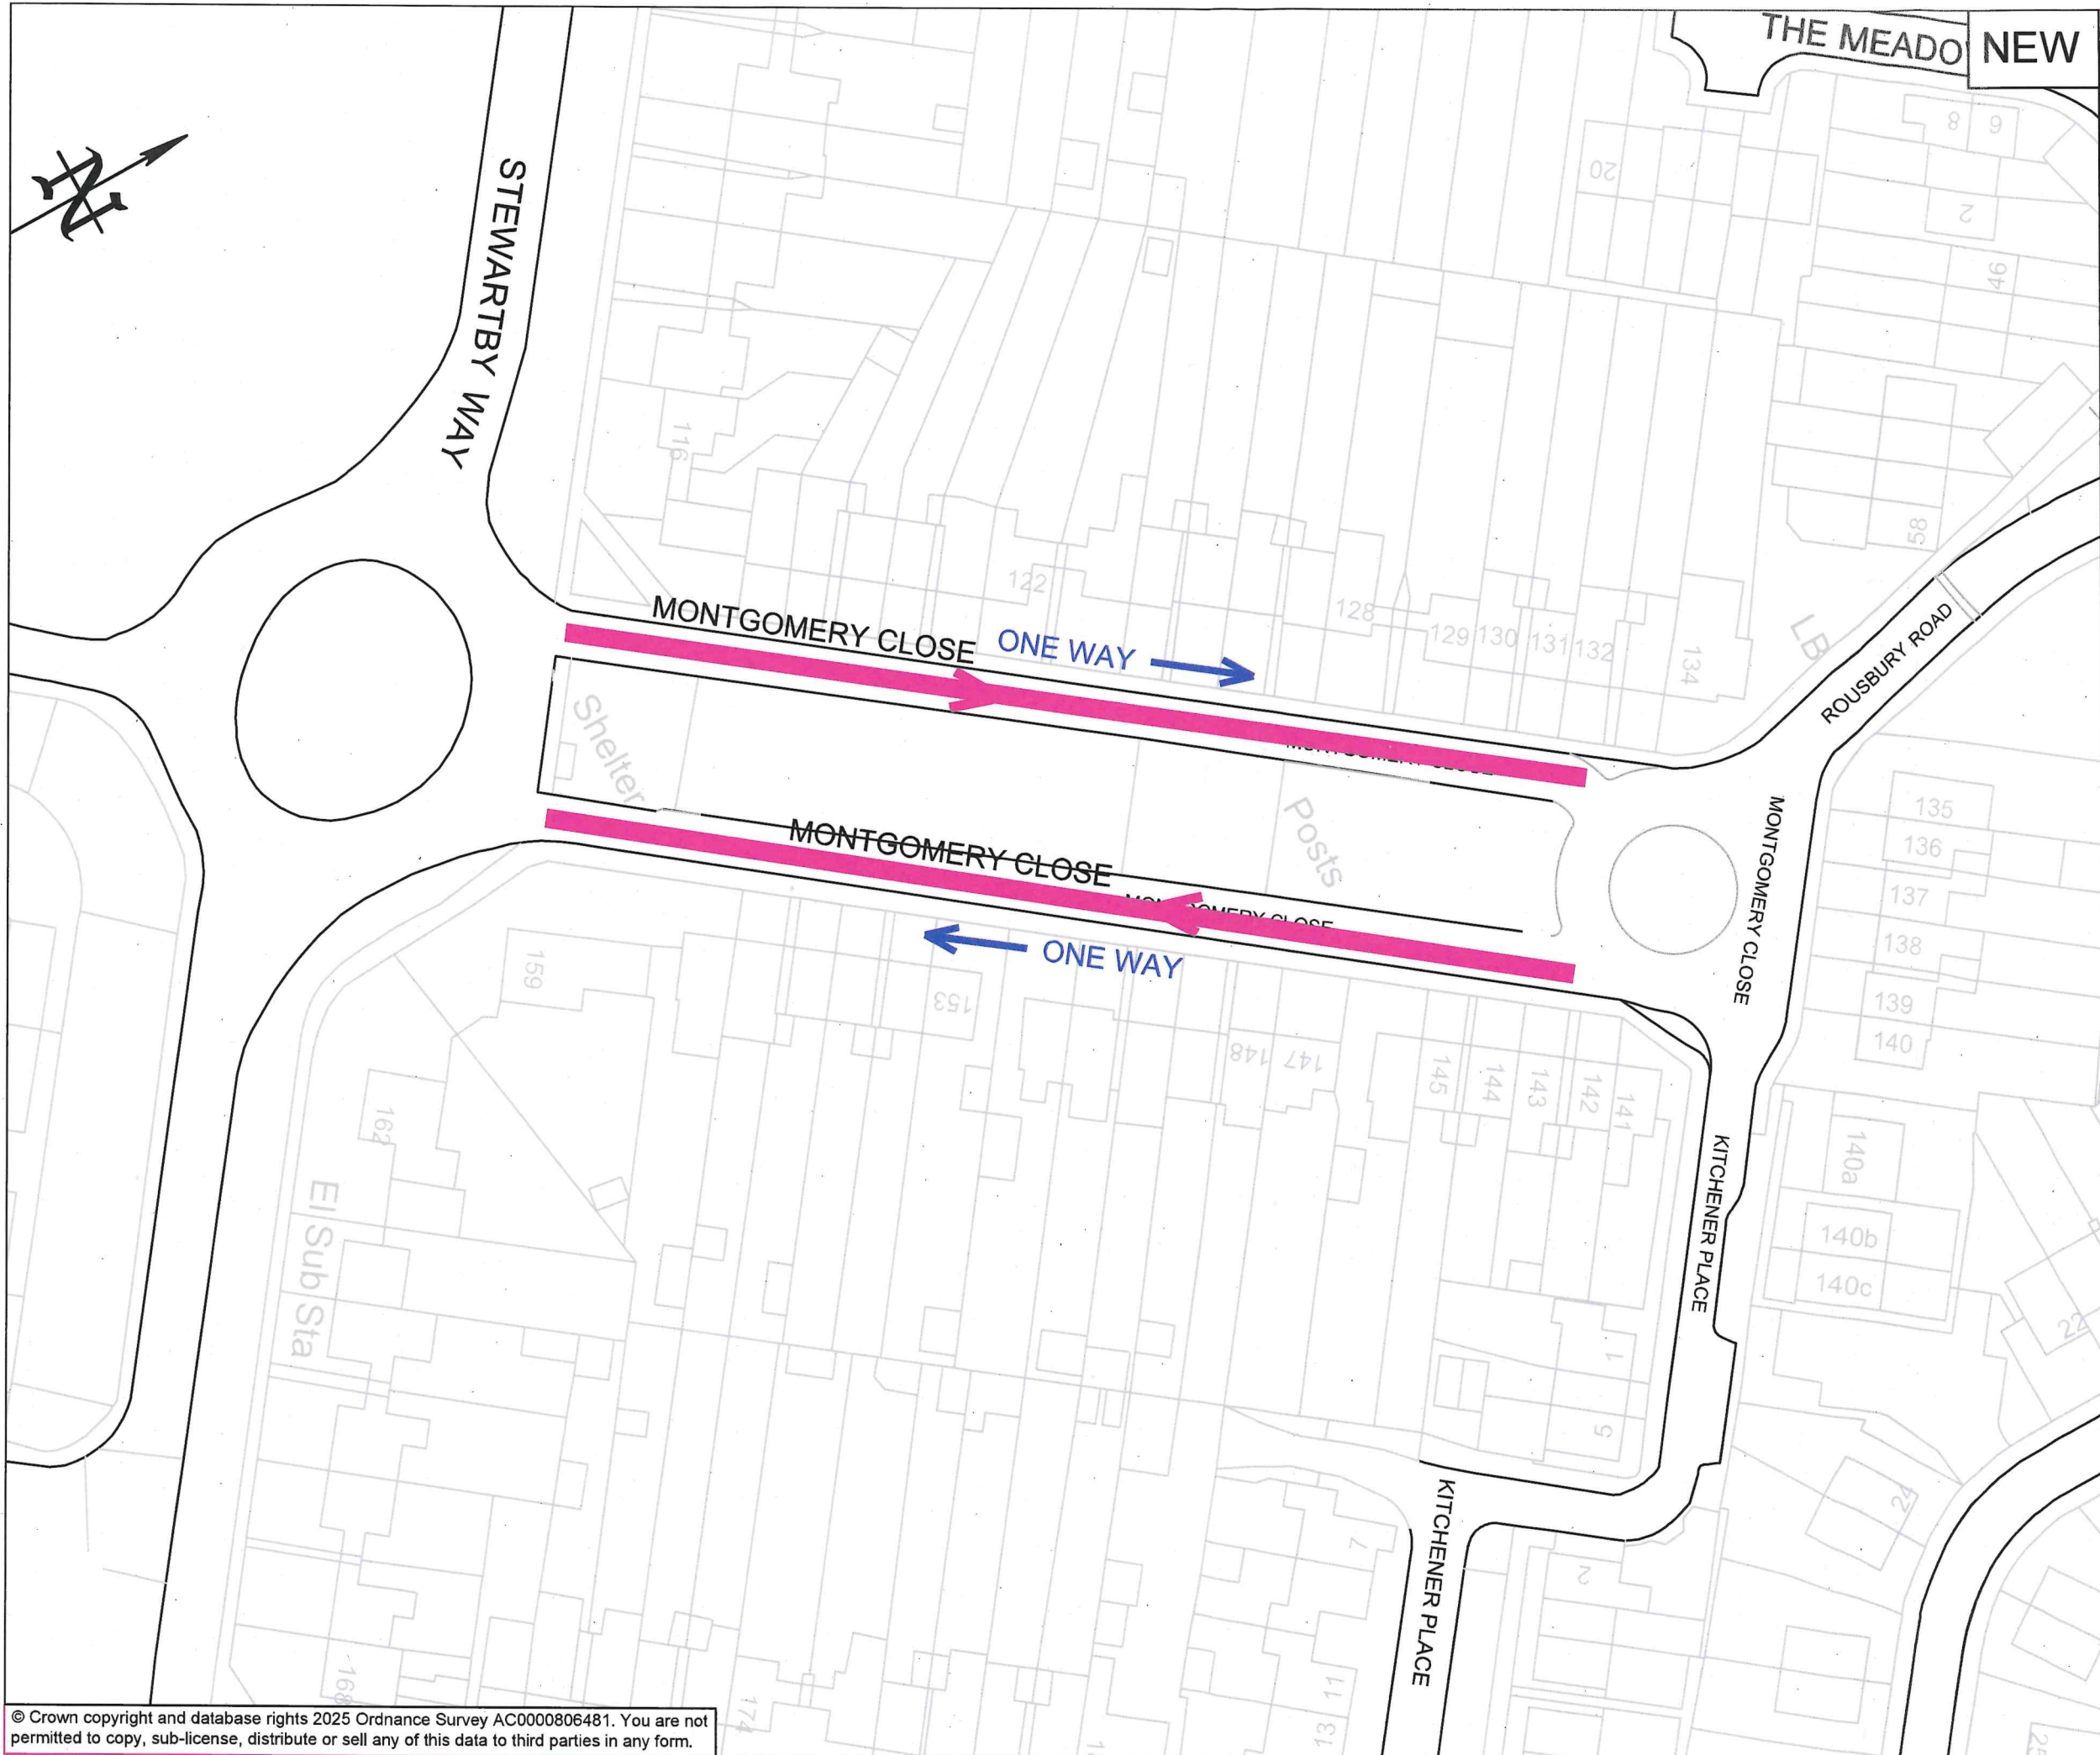


KEY:

 One Way street

NOTES

Montgomery Close north-western arm to be One Way only in the direction south-west to north-east away from Stewartby Way; the south-eastern arm to be One Way only in the direction north-east to south-west towards Stewartby Way.

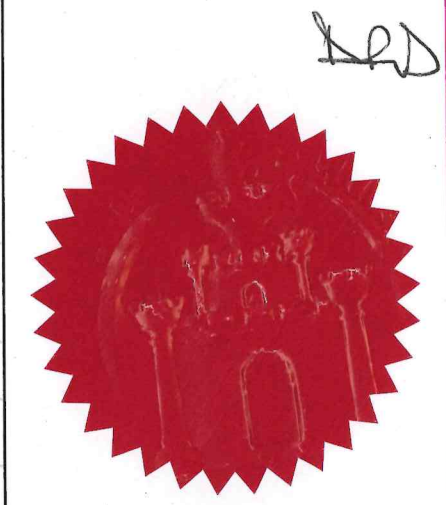

15/08/2025	TRO	2	GM
11/07/2025	Consultation	1	GM
24/06/2025	Draft	0	GM
DATE	AMENDMENTS	REV	BY



Traffic Management
BOROUGH HALL, CAULDWELL ST, BEDFORD, MK42 9AP
Tel. (01234) 267422

CLIENT
Environment

SCHEME
Hansons Reach Development, Stewartby

DRAWING TITLE
One Way direction in Montgomery Close, Stewartby

DRG STATUS	TRO	SCALE @ A3	DATE	DRAWN	CHECKED
NTS	08/02/2024	GM	AP		