


## KEY:

New 75mm wide double  
yellow lines to Diagram  
1018.1 of the TSRGD 2016.

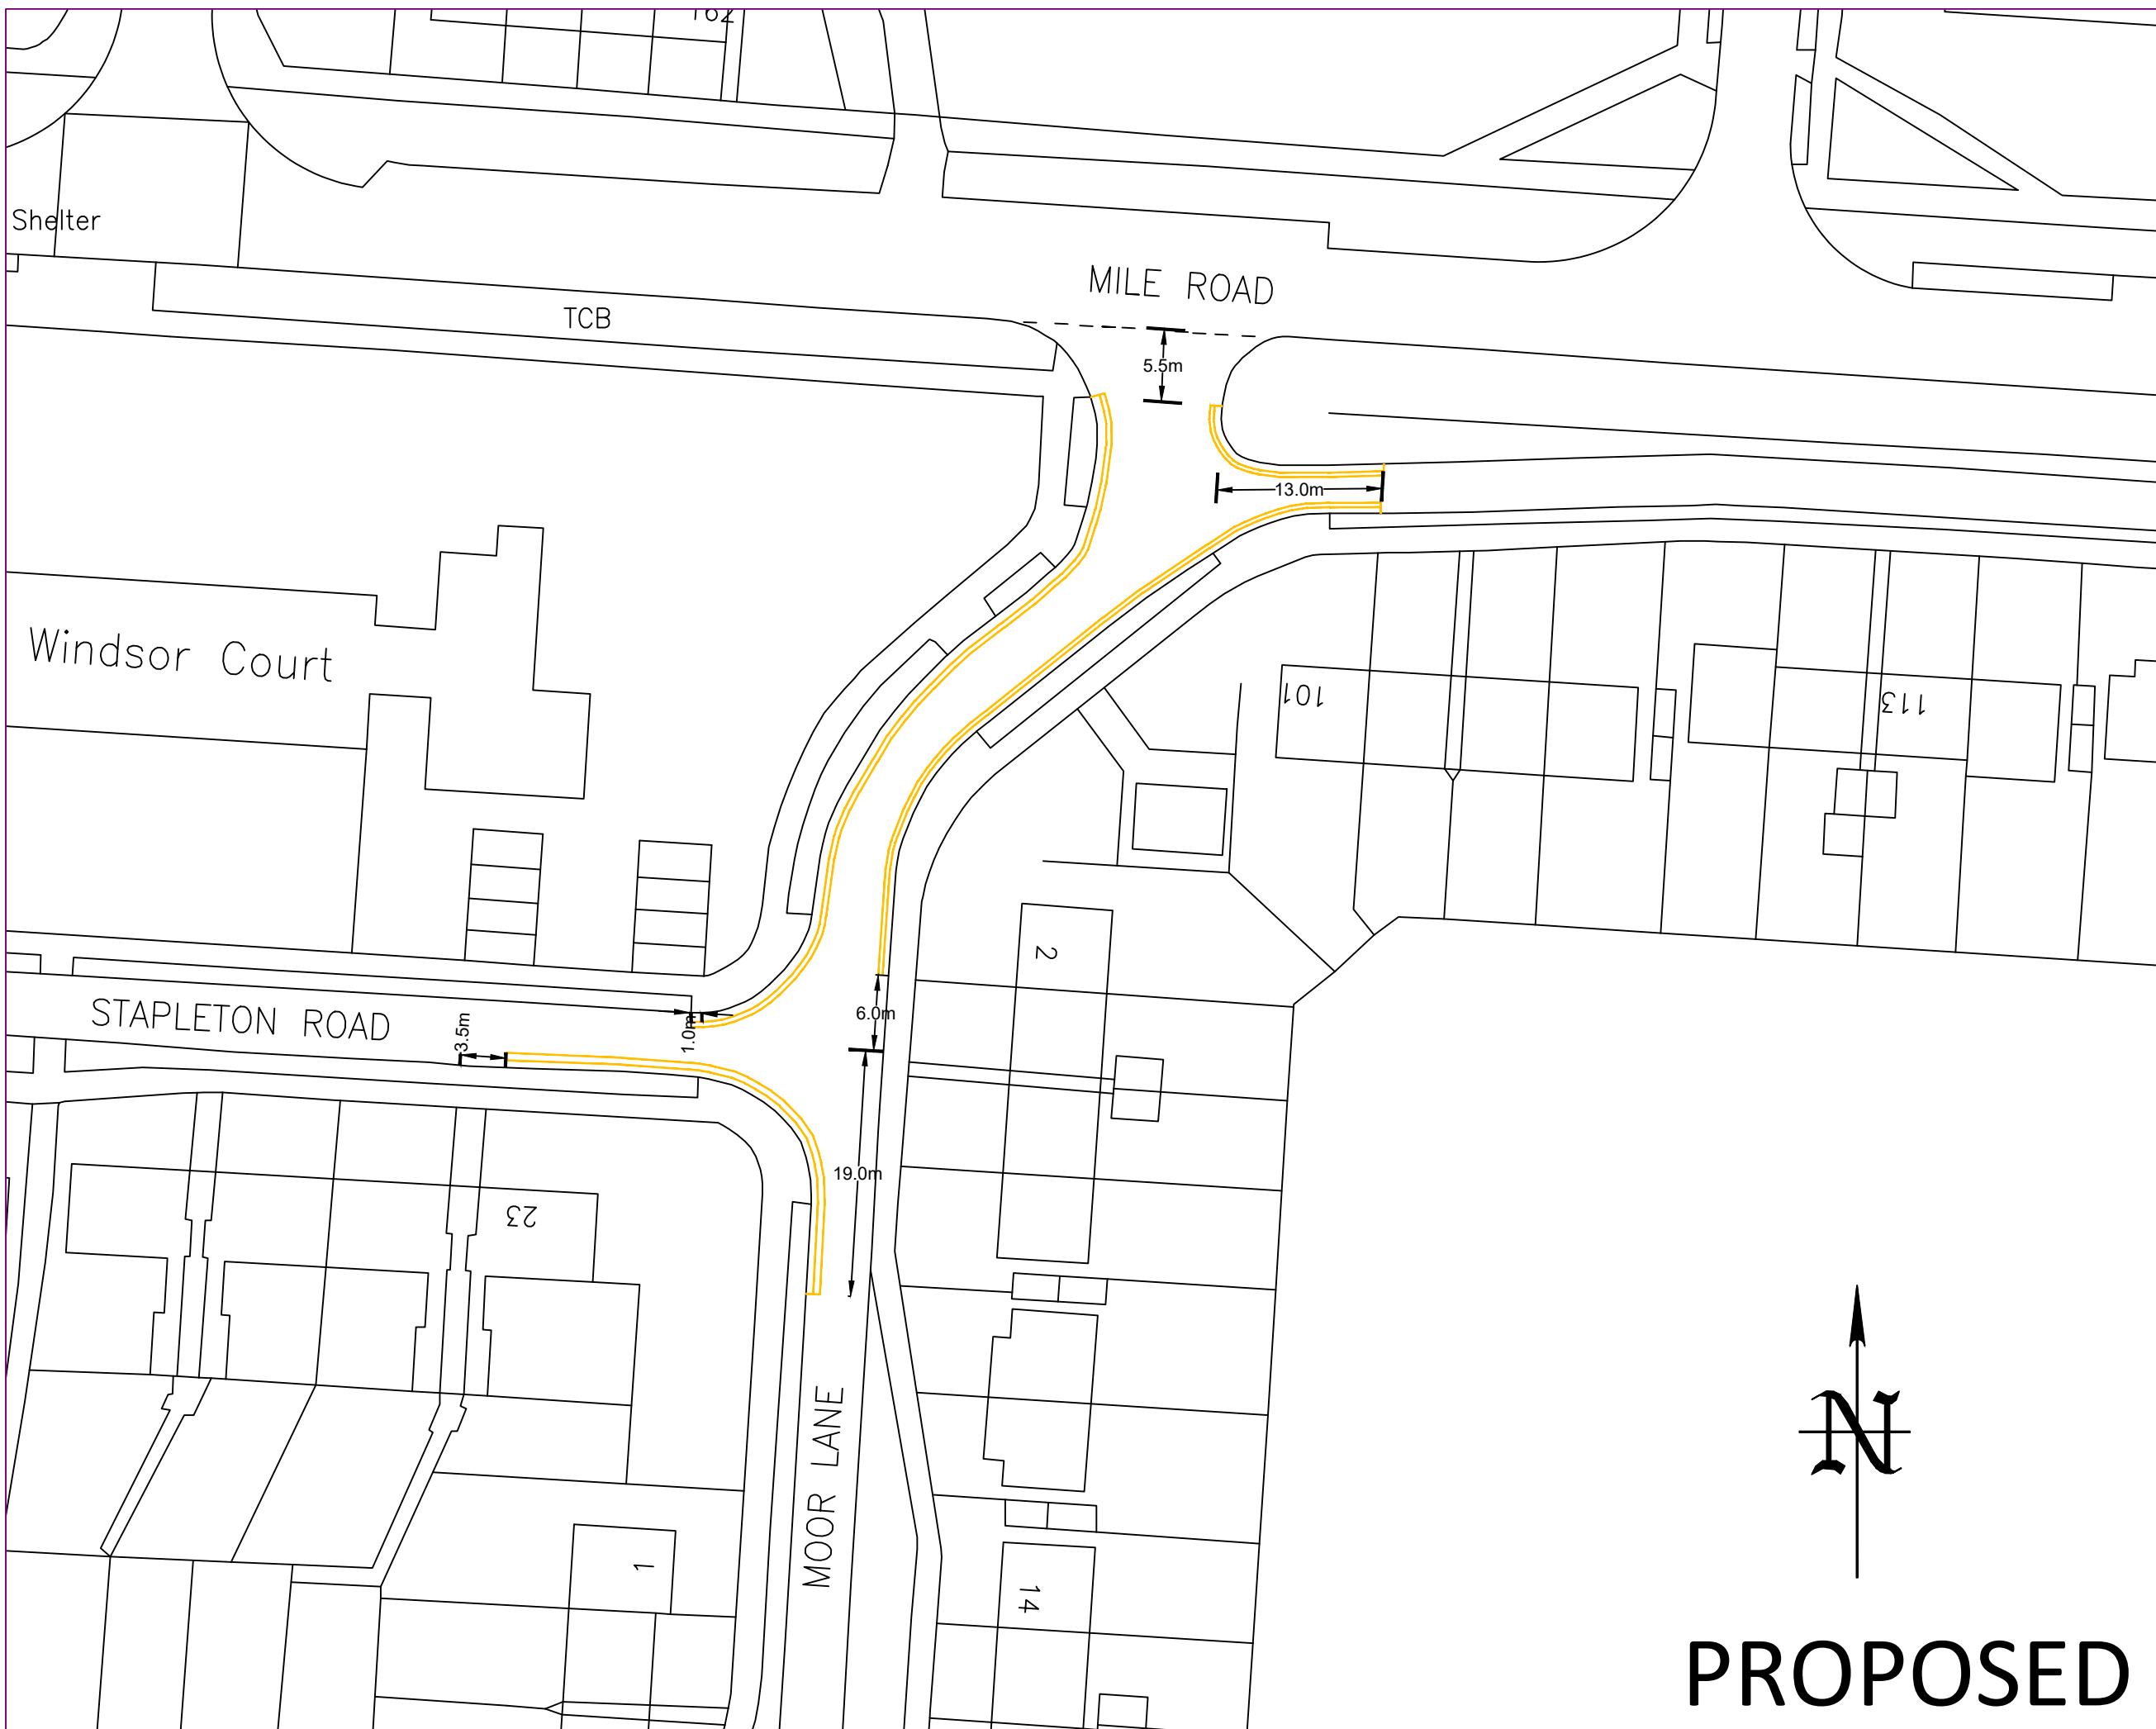

**PROPOSED**

23/12/2025	First Issue	0	JB
DATE	AMENDMENTS	REV	BY



Traffic Management  
BOROUGH HALL, CAULDWELL ST, BEDFORD, MK42 9AP  
Tel. (01234) 276958

CLIENT

Environment

CLLR REQUEST

SCHEME

MOOR LANE

BEDFORD

DRAWING TITLE

PROPOSED "NO WAITING AT ANY TIME"

PARKING RESTRICTION DOUBLE YELLOW LINES

DRG No.

1

DRG STATUS

PROPOSED

SCALE @ A3	DATE	DRAWN	CHECKED
NTS	23/12/2025	JB	AP/RW/DG