


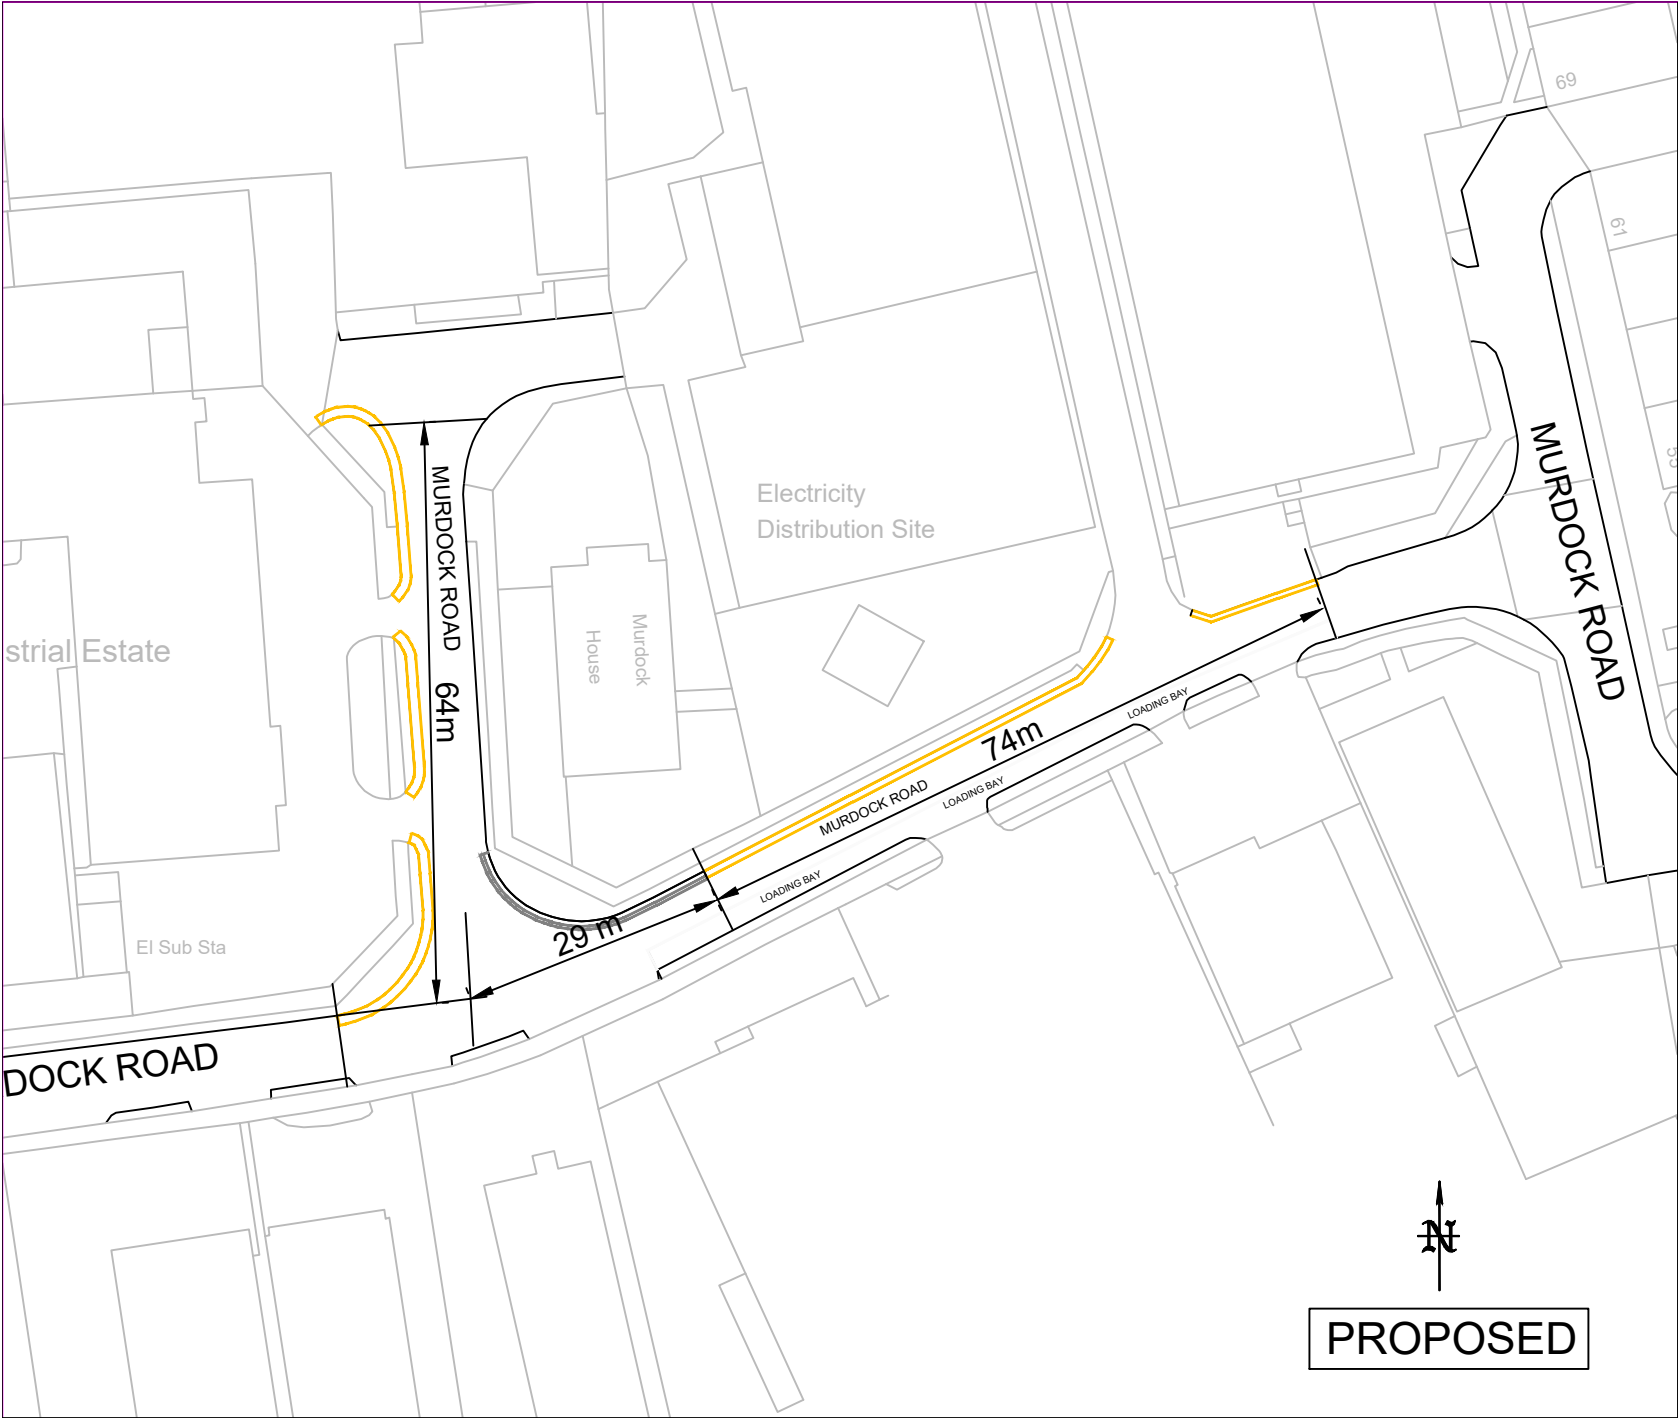

KEY:

- Existing double yellow lines.
- New 75mm wide double yellow lines (to correspond with existing) to Diagram 1018.1 of the Traffic Signs Regulations and General Directions 2016

04/07/2024	Consultation.	1	JB
28/06/2024	Draft	0	JB
DATE	AMENDMENTS	REV	BY



BEDFORD
BOROUGH COUNCIL

Traffic Management
BOROUGH HALL, CAULDWELL ST, BEDFORD, MK42 9AP
Tel. (01234) 267422

CLIENT
Environment

SCHEME
Murdock Road
Manton Lane Estates

DRAWING TITLE
Extension to existing
'no waiting at any time 'restriction

DRG No.

DRG STATUS
Consultation

SCALE @ A4	DATE	DRAWN	CHECKED
NTS	28/06/2024	JB	AP/RW/GM