


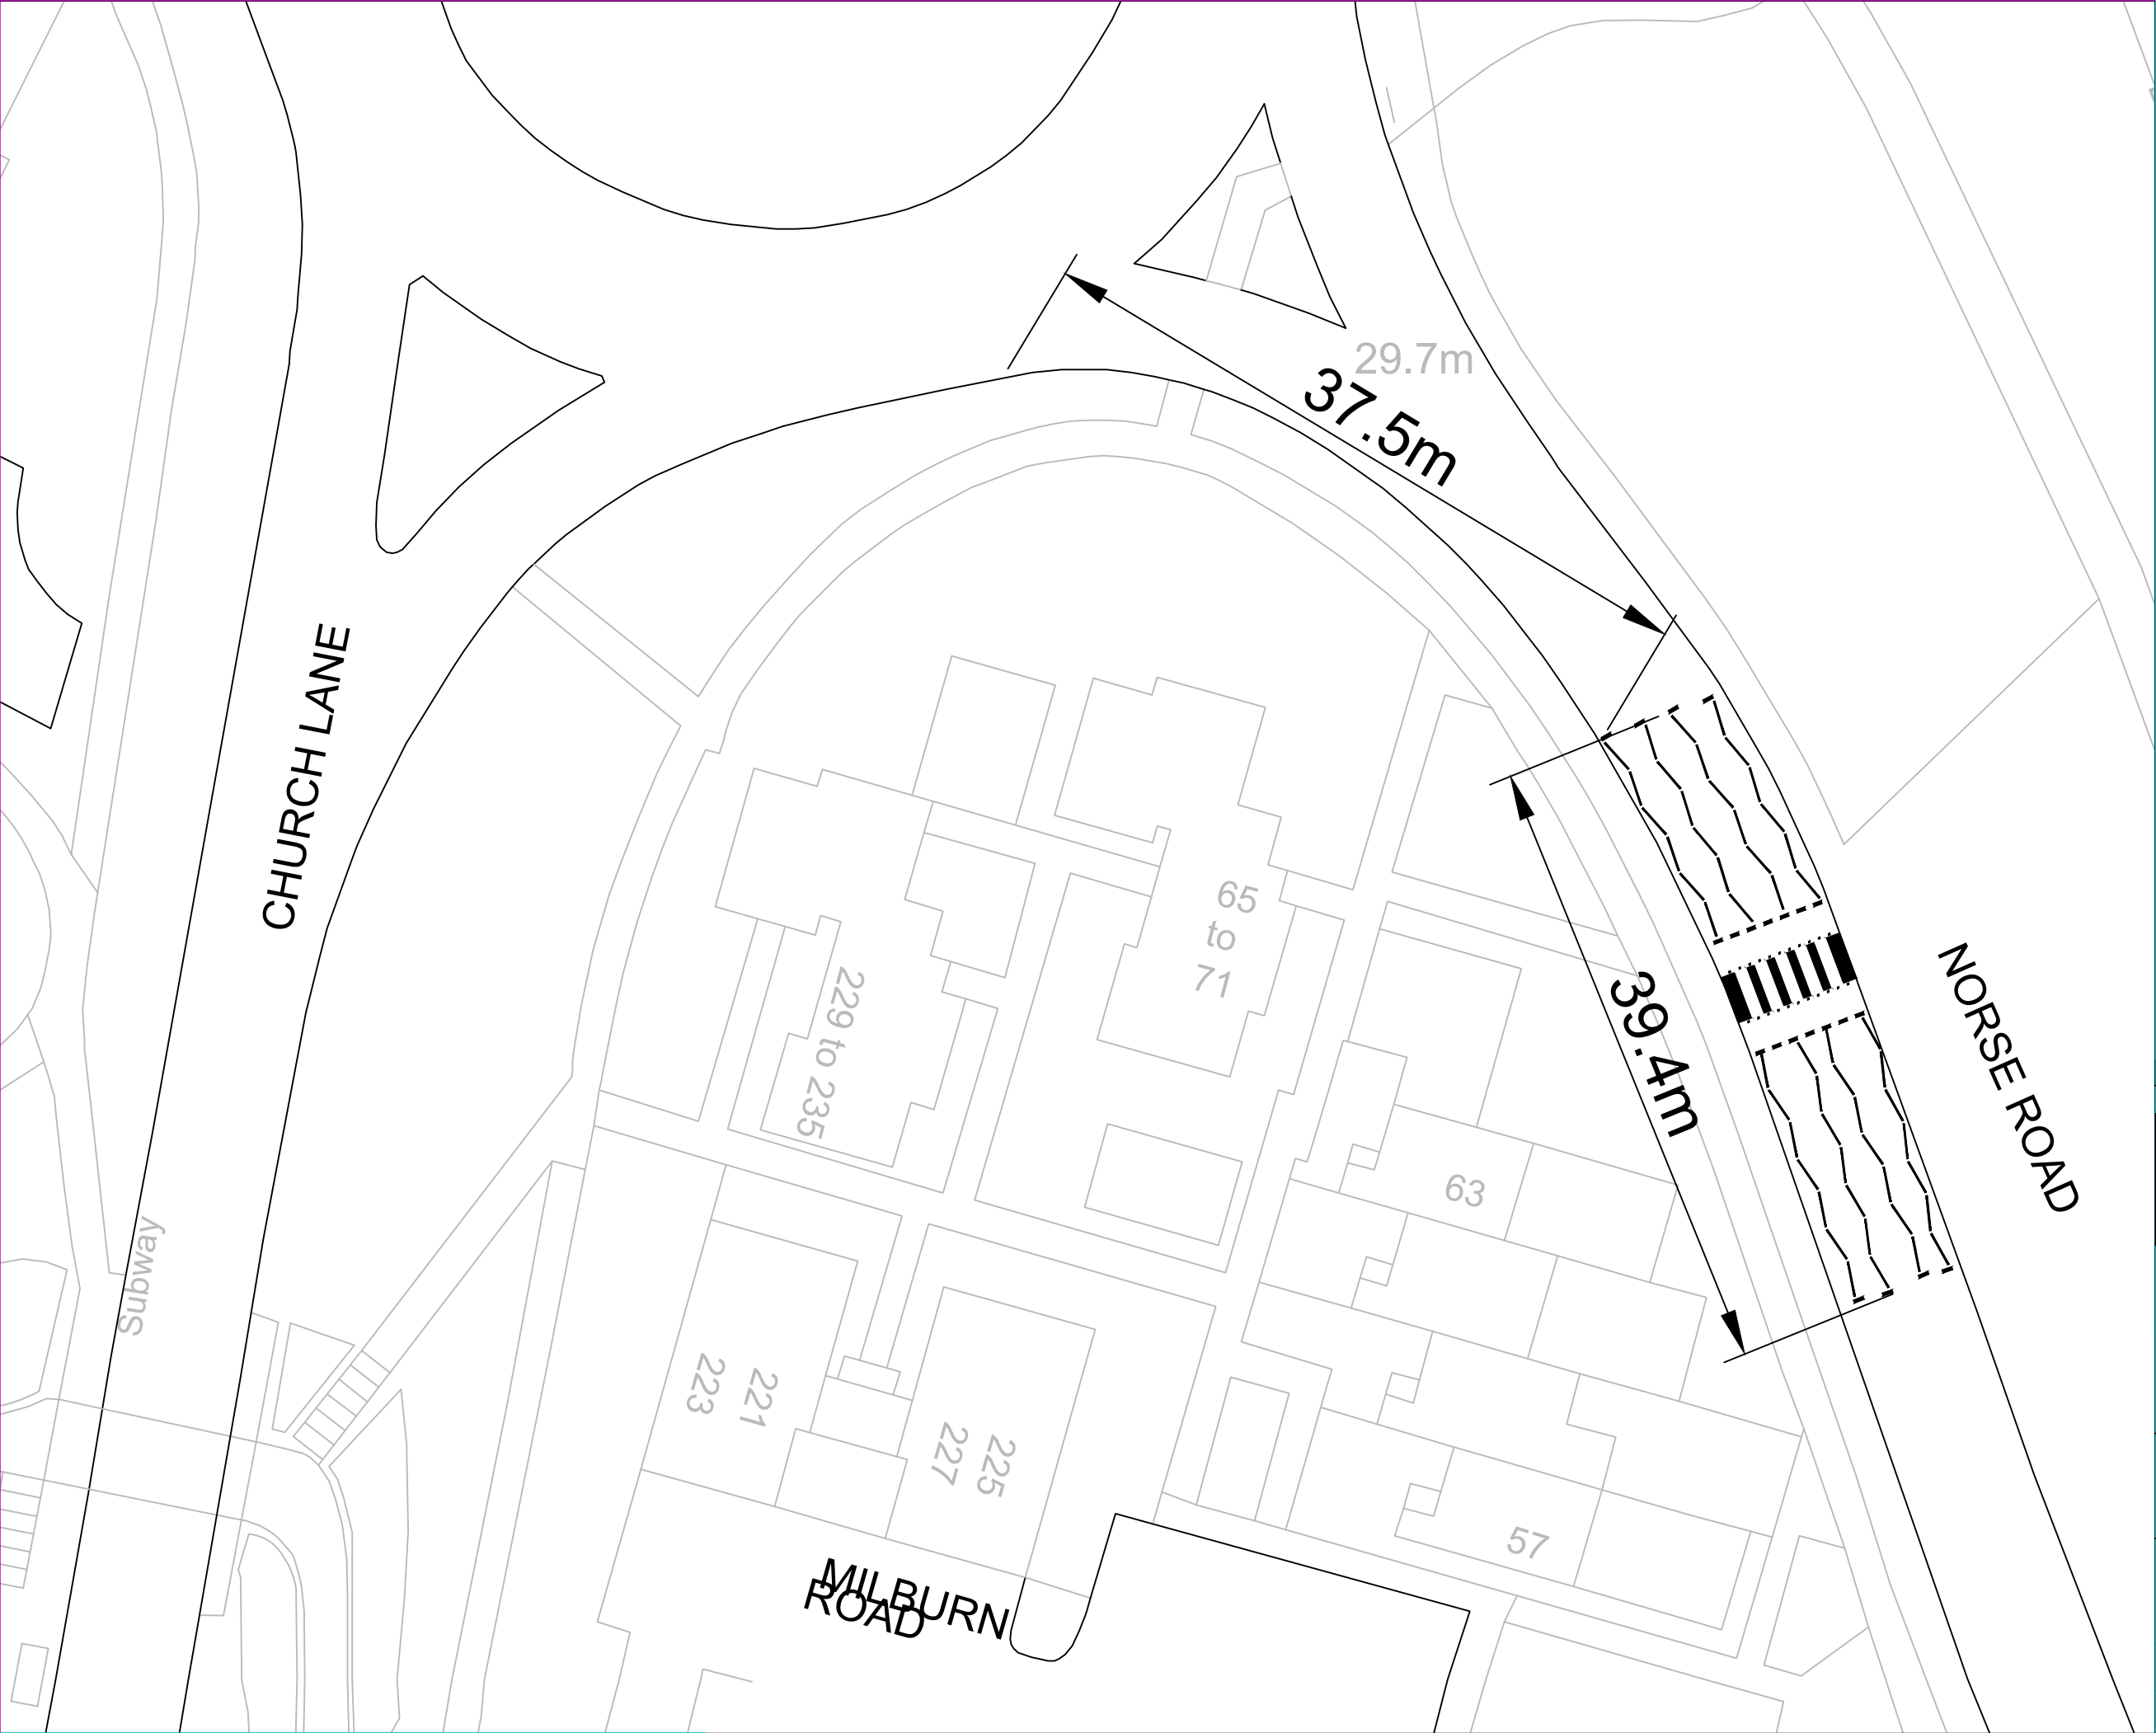

XX	First Issue	0	XX
DATE	AMENDMENTS	REV	BY



Engineering Services

BOROUGH HALL, CAULDWELL ST, BEDFORD, MK42 9AP
Tel. (01234) 267422

DEPARTMENT
Environment

SCHEME
Norse Road
Zebra Crossing

DRAWING TITLE
Norse Rd
Plan

DRG No.
1

DRG STATUS
Plan

SCALE @ A3 NTS	DATE 10/08/2026	DRAWN DG	CHECKED
-------------------	--------------------	-------------	---------