



BEDFORD
BOROUGH COUNCIL

BEDFORD BOROUGH COUNCIL
(BEDFORD CONTROLLED PARKING ZONE)
(PROHIBITION AND RESTRICTION OF WAITING AND LOADING
AND PARKING PLACES) ORDER 2017
(AMENDMENT NO.16) ORDER 2022

BEDFORD BOROUGH COUNCIL (“the Council”) in exercise of the powers conferred by Sections 1(1), 2(1) to (3) and 4(2) of, and Part IV of Schedule 9 to, the Road Traffic Regulation Act 1984 (“the Act”) and of all other powers enabling them in that behalf, and after consultation with the Chief Officer of Police in accordance with Part III of Schedule 9 to the Act, hereby make the following Order:-

1. This Order may be cited as the “Bedford Borough Council (Bedford Controlled Parking Zone) (Prohibition and Restriction of Waiting and Loading and Parking Places) Order 2017 (Amendment No.16) Order 2022” and shall come into force on 18th March 2022.
2. As from the date upon which this Order comes into force the provisions of the Bedford Borough Council (Bedford Controlled Parking Zone) (Prohibition and Restriction of Waiting and Loading and Parking Places) Order 2017 as amended shall be varied as follows:
 - (i) The plan schedule reference “Grid Ref: J 33 Revision No: 1” shall be deleted and the plan schedule reference “Grid Ref: J 33 Revision No: 2” shall be inserted.
3. This Amendment shall be read and construed as one with the Bedford Borough Council (Bedford Controlled Parking Zone) (Prohibition and Restriction of Waiting and Loading and Parking Places) Order 2017 as amended.

**THE COMMON SEAL of the
BEDFORD BOROUGH COUNCIL**

was hereunto affixed this

17th day of March 2022

in the presence of:



A handwritten signature in blue ink, appearing to read 'D Doorne'.

Authorised Signatory

DAVID DOORNE
Team Leader (GPP&L)
(Solicitor)

AUTHORITY FOR EXECUTION		
COUNCIL/COMMITTEE	MINUTE No.	DATE
DELEGATED POWER	By whom executed ENVIRONMENT	11/03/2022
	OFFICERS INITIALS	DATE
ORIGINATED AND CHECKED BY	JH	11/03/2022
APPROVED BY	AP	11/03/2022



BEDFORD
BOROUGH COUNCIL

BEDFORD BOROUGH COUNCIL
(BEDFORD CONTROLLED PARKING ZONE)
(PROHIBITION AND RESTRICTION OF WAITING AND LOADING
AND PARKING PLACES) ORDER 2017
(AMENDMENT NO.16) ORDER 2022

STATEMENT OF REASONS

Concerns have been raised about vehicles parking opposite the Mabel Road junction on Offa Road and hindering the manoeuvrability of other vehicles in to and out of Mabel Road. To remedy this it is proposed to introduce some double yellow lines on that stretch of Offa Road opposite Mabel Road.

PROPOSED

PRINTS FROM THIS DRAWING ARE UNCONTROLLED UNLESS OTHERWISE STATED **A3**

- KEY:**
-  Existing double yellow lines
 -  New 75mm wide double yellow lines


NOTES

Remove existing H bar and parking bay markings. Where shown, paint new end of parking bay markings - 600mm white line, 600mm gap, 50mm wide line.

Paint new 75mm wide double yellow lines (to match existing) to Diagram 1018.1 of the Traffic Signs Regulations and General Directions 2016.



DATE	AMENDMENTS	REV	BY
08/03/2022	Third Issue	2	GM
30/12/2021	Second Issue	1	GM
24/12/2021	First Issue	0	GM

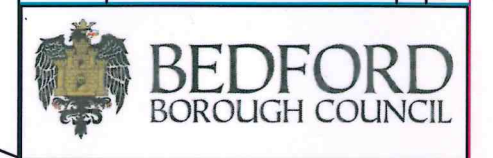

Traffic Management
 BOROUGH HALL, CAULDWELL ST, BEDFORD, MK42 9AP
 Tel. (01234) 267422


CLIENT
Environment

SCHEME
Offa Road, Bedford


DRAWING TITLE
Proposed 'No waiting at any time' Restriction (Double Yellow Lines)

DRG STATUS
Consultation

SCALE @ A3	DATE	DRAWN	CHECKED
NTS	24/12/2021	GM	JH

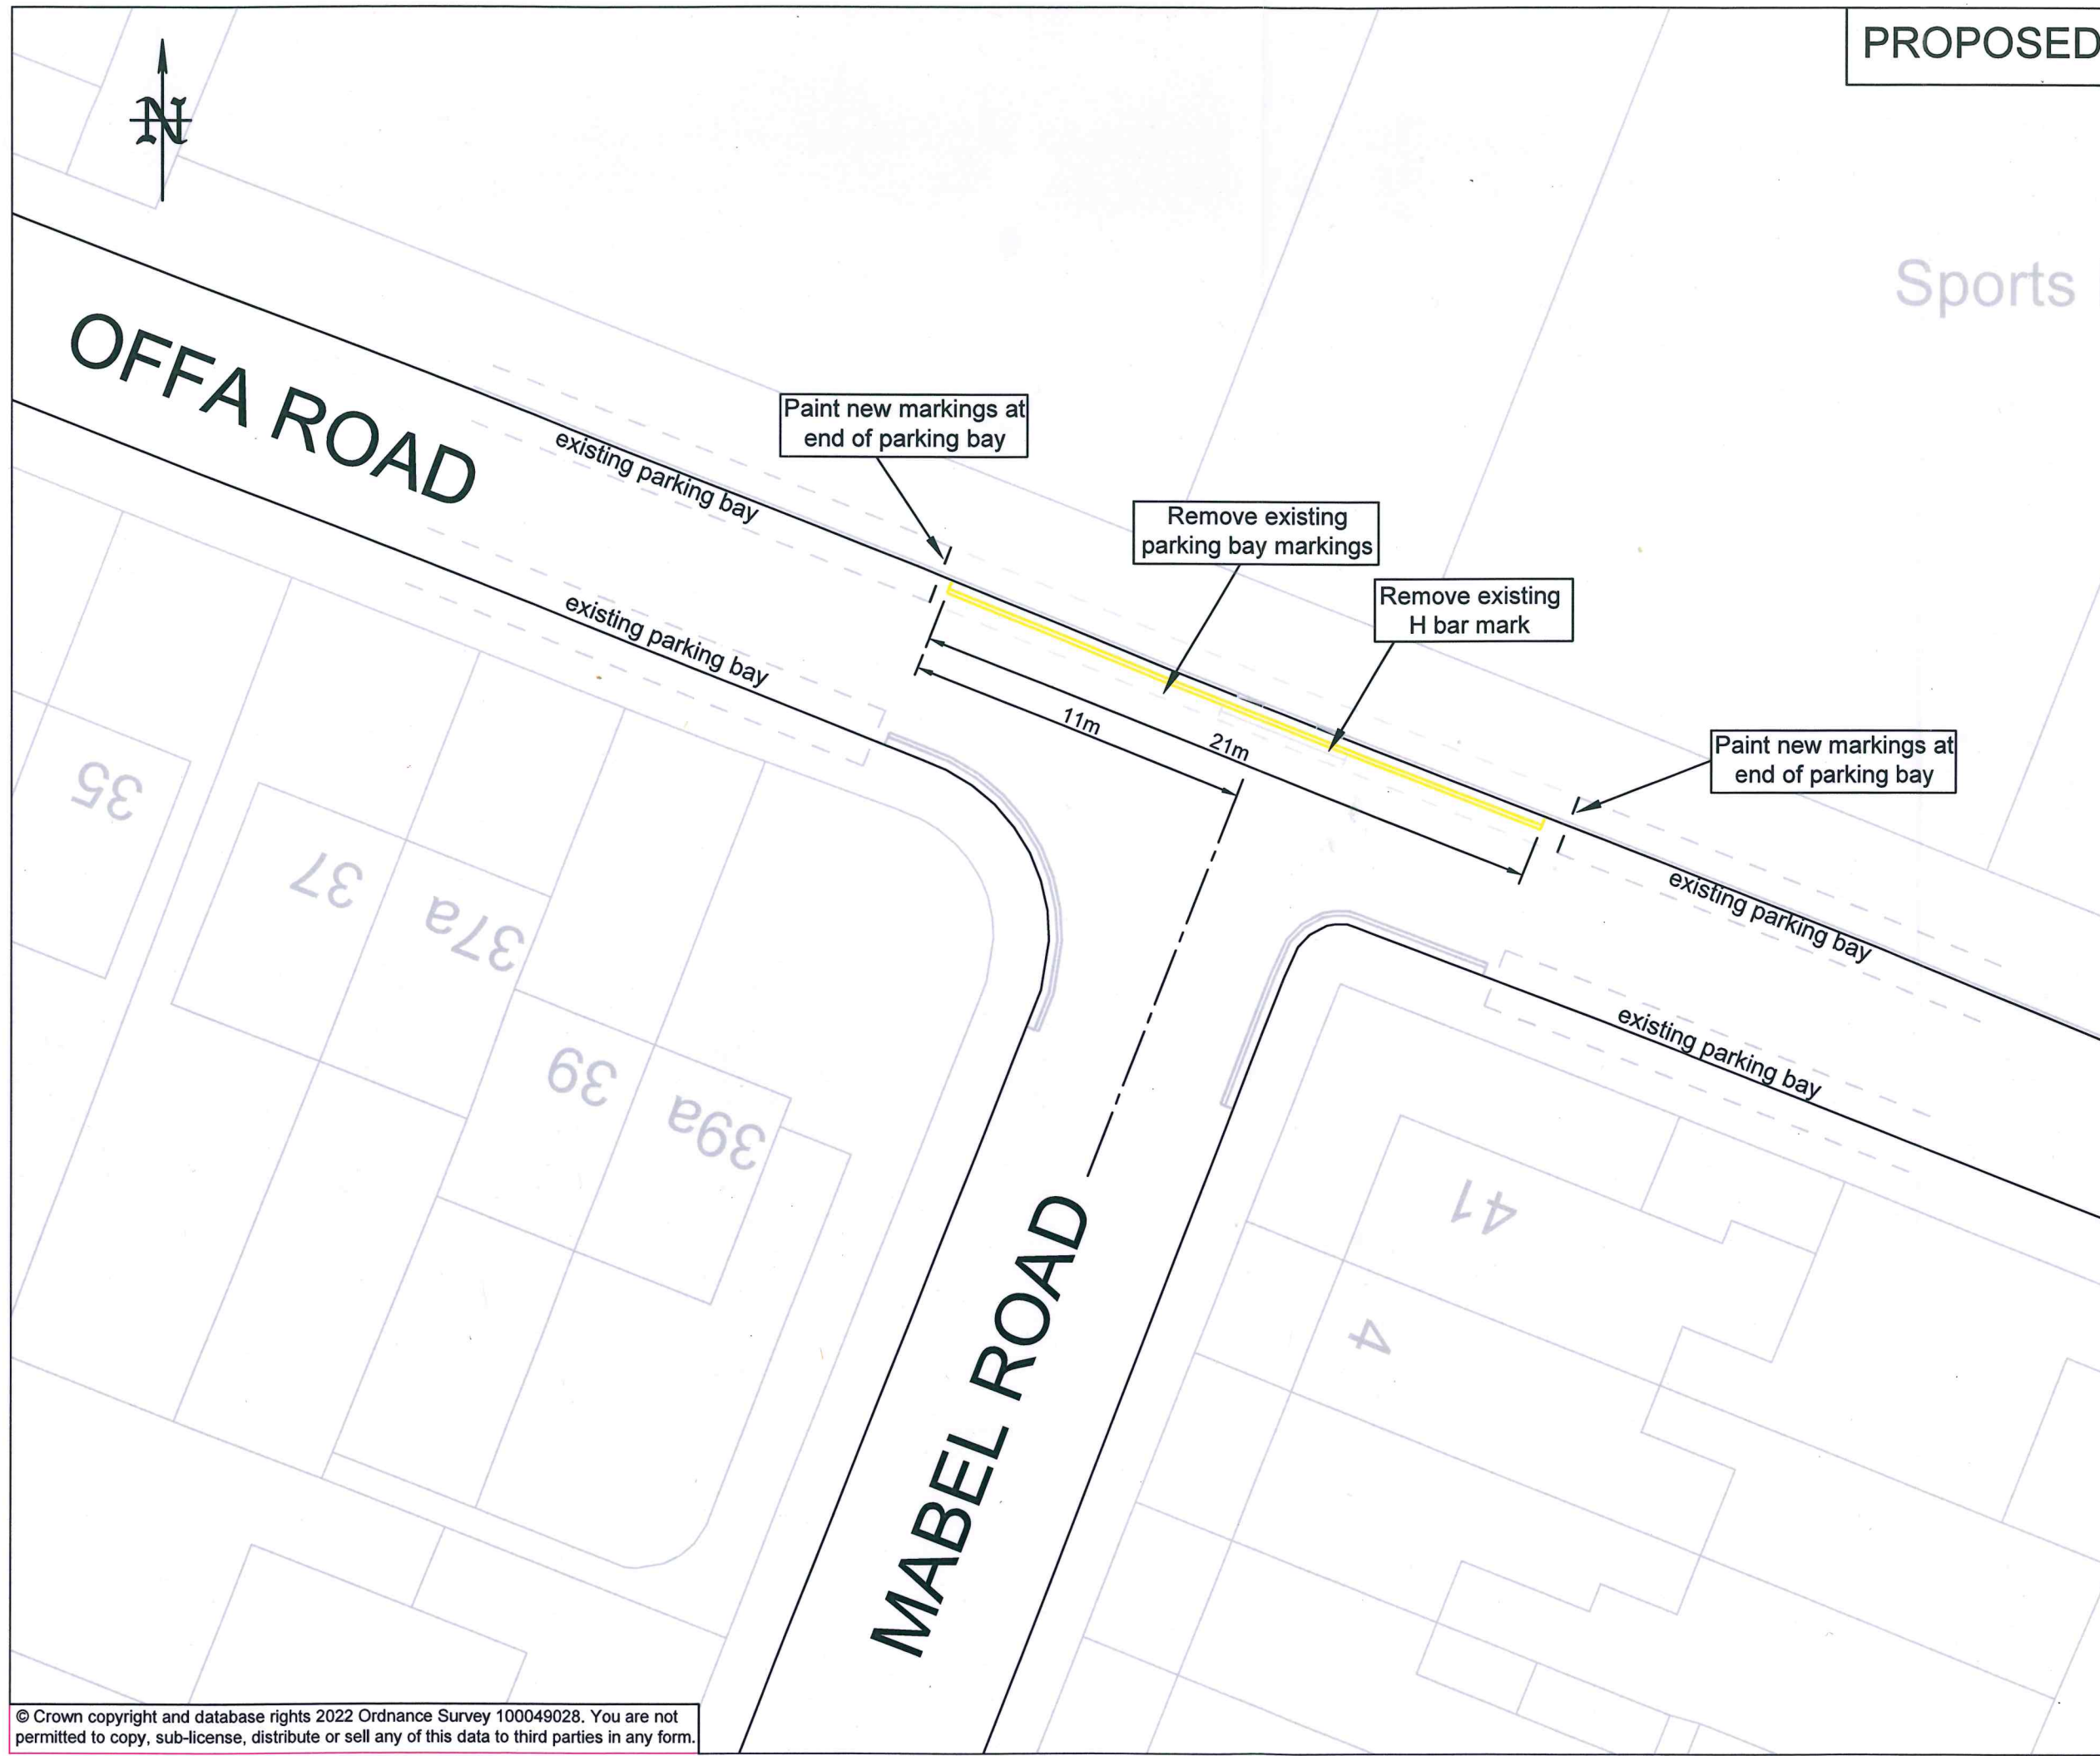

© Crown copyright and database rights 2022 Ordnance Survey 100049028. You are not permitted to copy, sub-license, distribute or sell any of this data to third parties in any form.

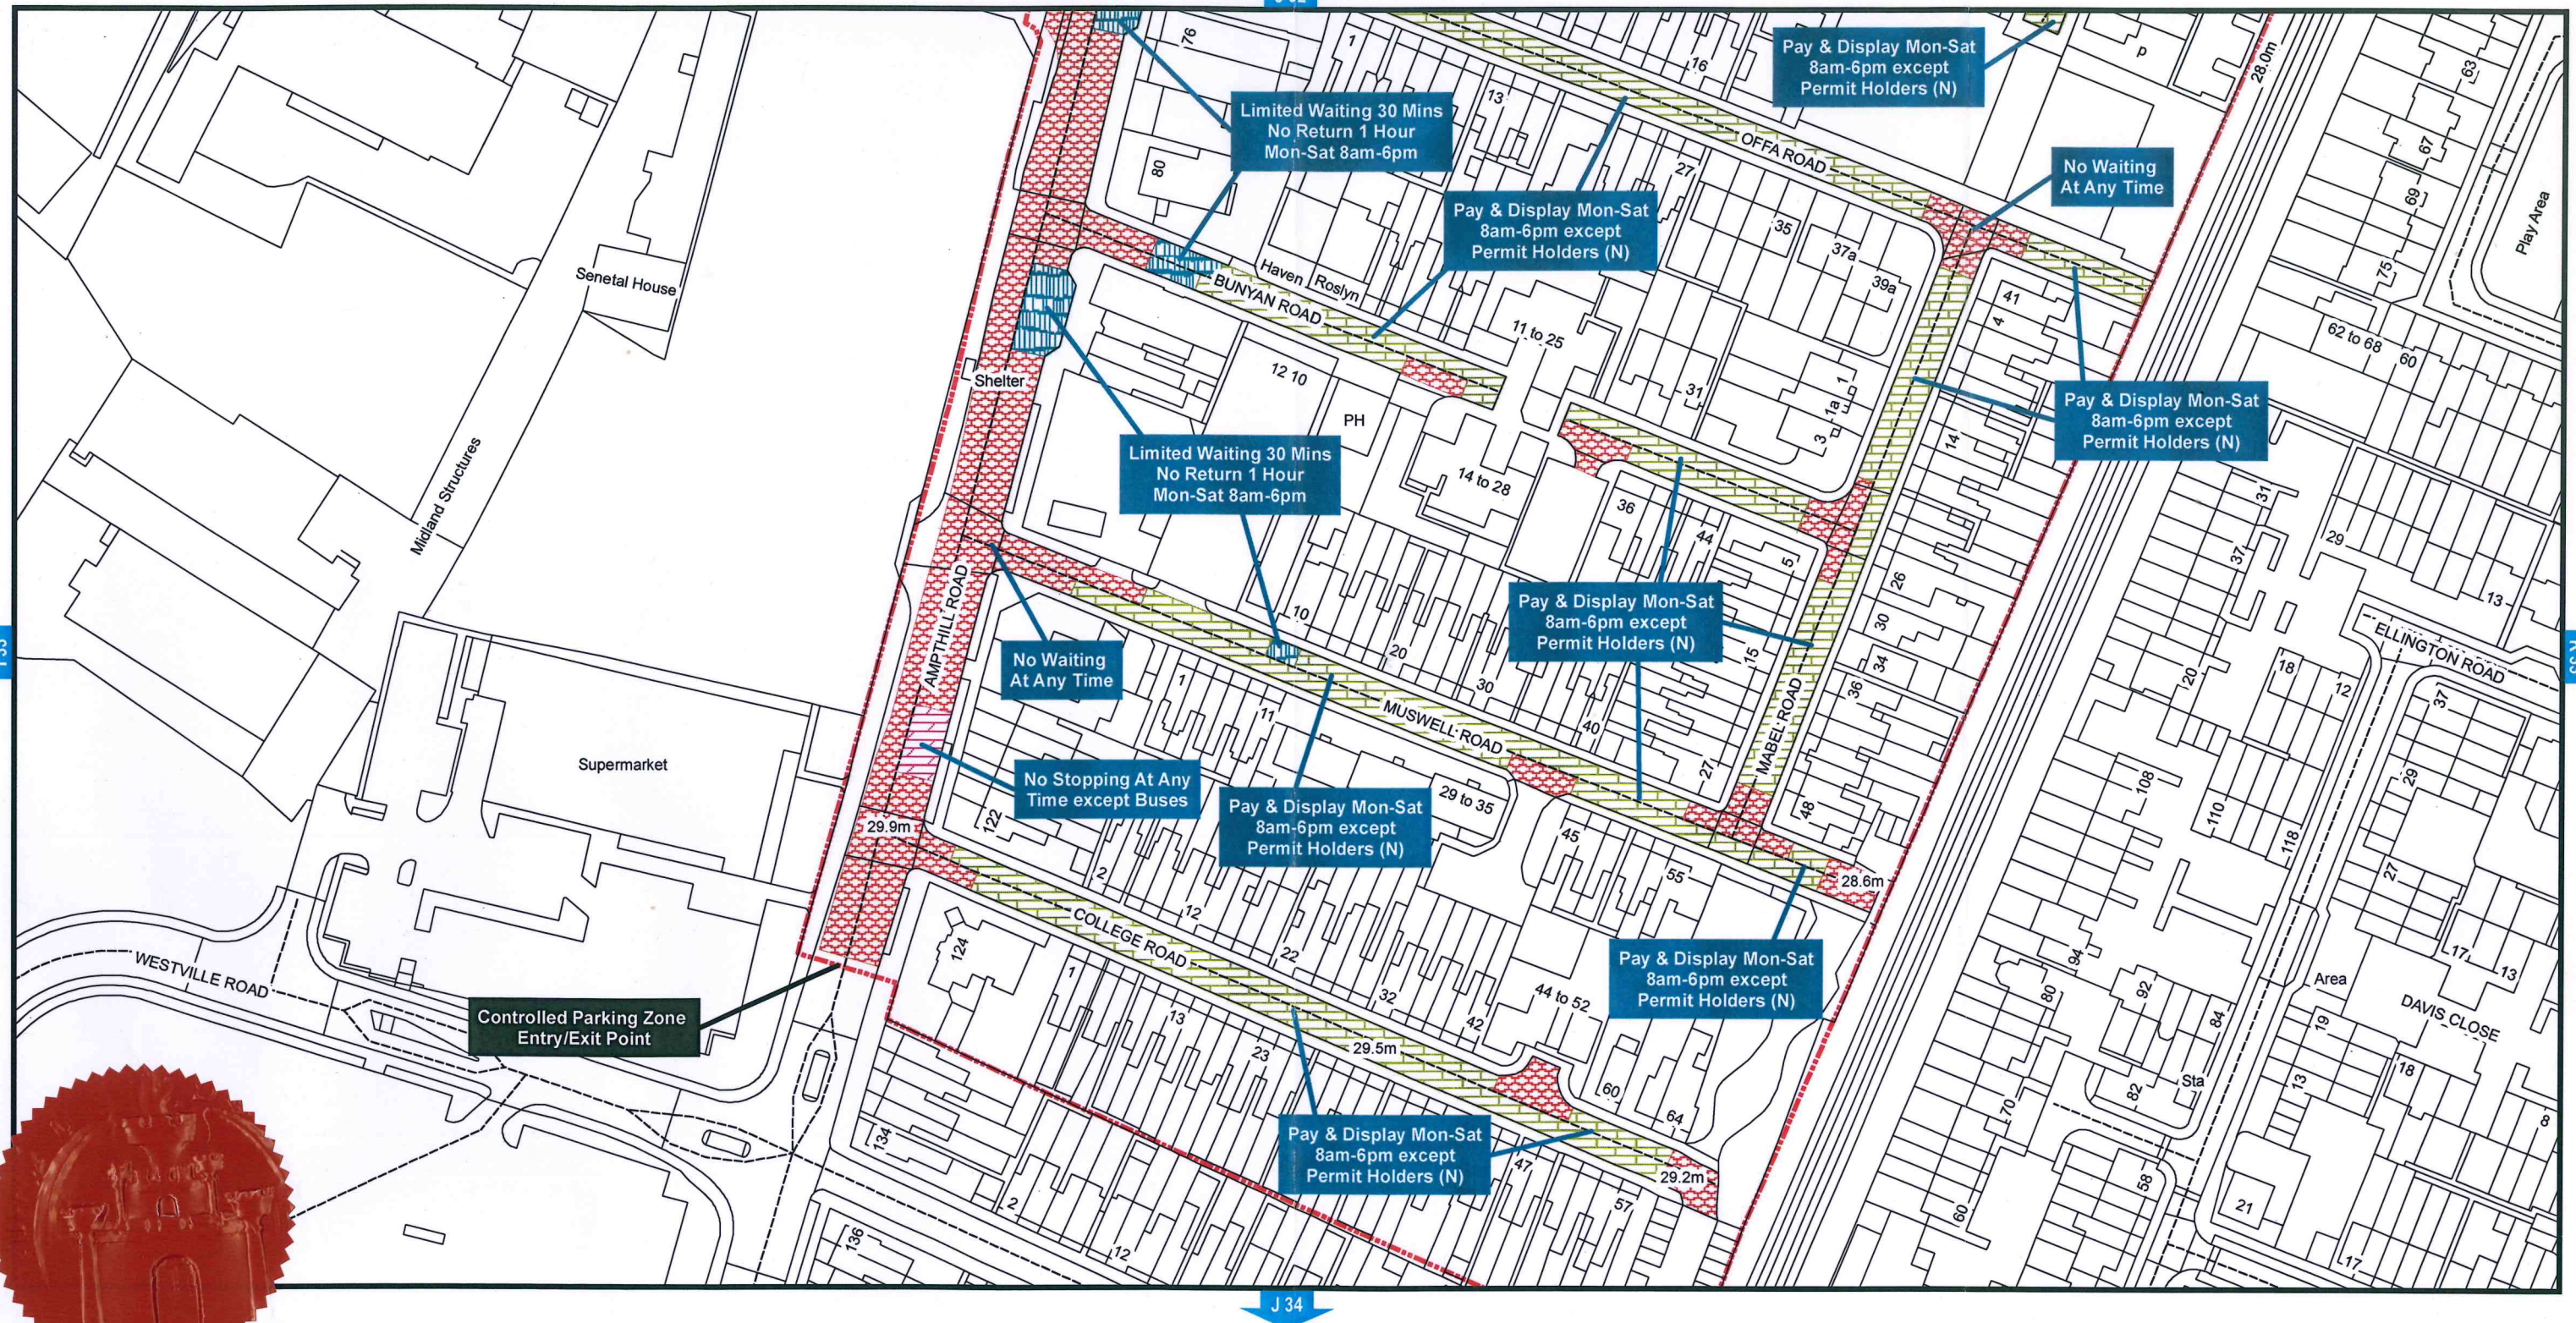

DED

**Bedford Borough Council (Bedford Controlled Parking Zone)
(Prohibition and Restriction of Waiting and Loading
and Parking Places) Order 2017**

Bedford Borough Council
Borough Hall
Cauldwell Street
Bedford MK42 9AP

