








- KEY:**
-  New Bus Stop cage
 -  Existing Bus Stop cage
 -  Existing Vehicle Crossover
 -  Existing Double Yellow Lines
 -  Proposed Double Yellow Lines
 -  Existing Double Yellow Lines for removal



15/05/2026	First Issue	0	SK
DATE	AMENDMENTS	REV	BY

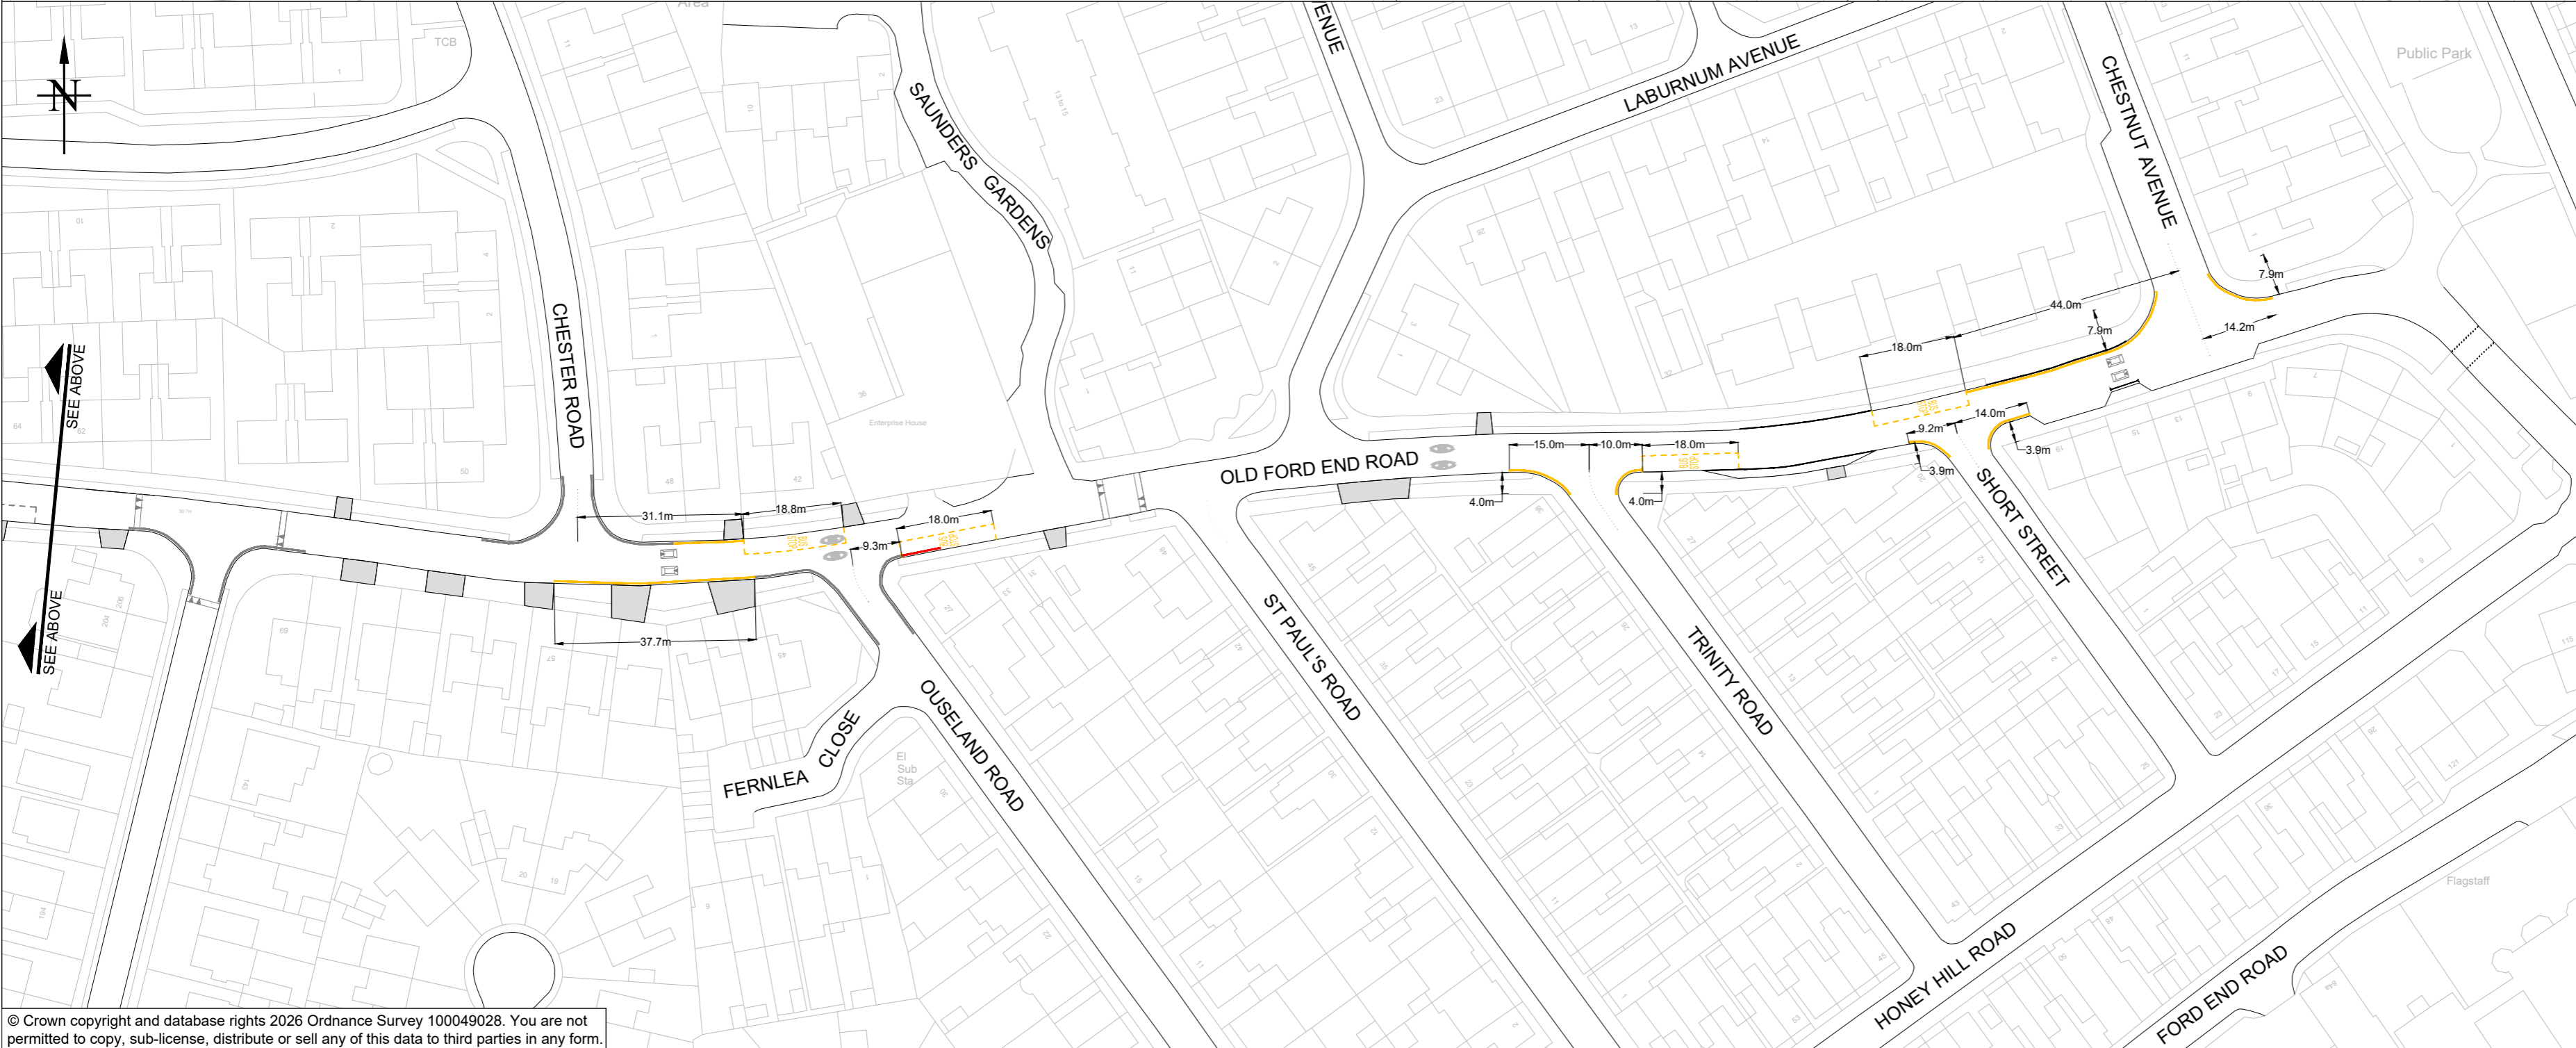

Engineering Services
 BOROUGH HALL, CAULDWELL ST, BEDFORD, MK42 9AP
 Tel. (01234) 267422

CLIENT
Environment

SCHEME
**Integrated Transport 2026-27
 Old Ford End Rd Speed Reduction**

DRAWING TITLE
**General Arrangement (DYLs Bus Stops)
 TRO Consultation**

DRG No.
IT3005.GA.03
 DRG STATUS
Construction

SCALE @ A2	DATE	DRAWN	CHECKED
1:1000	15/05/2026	SK	AC