


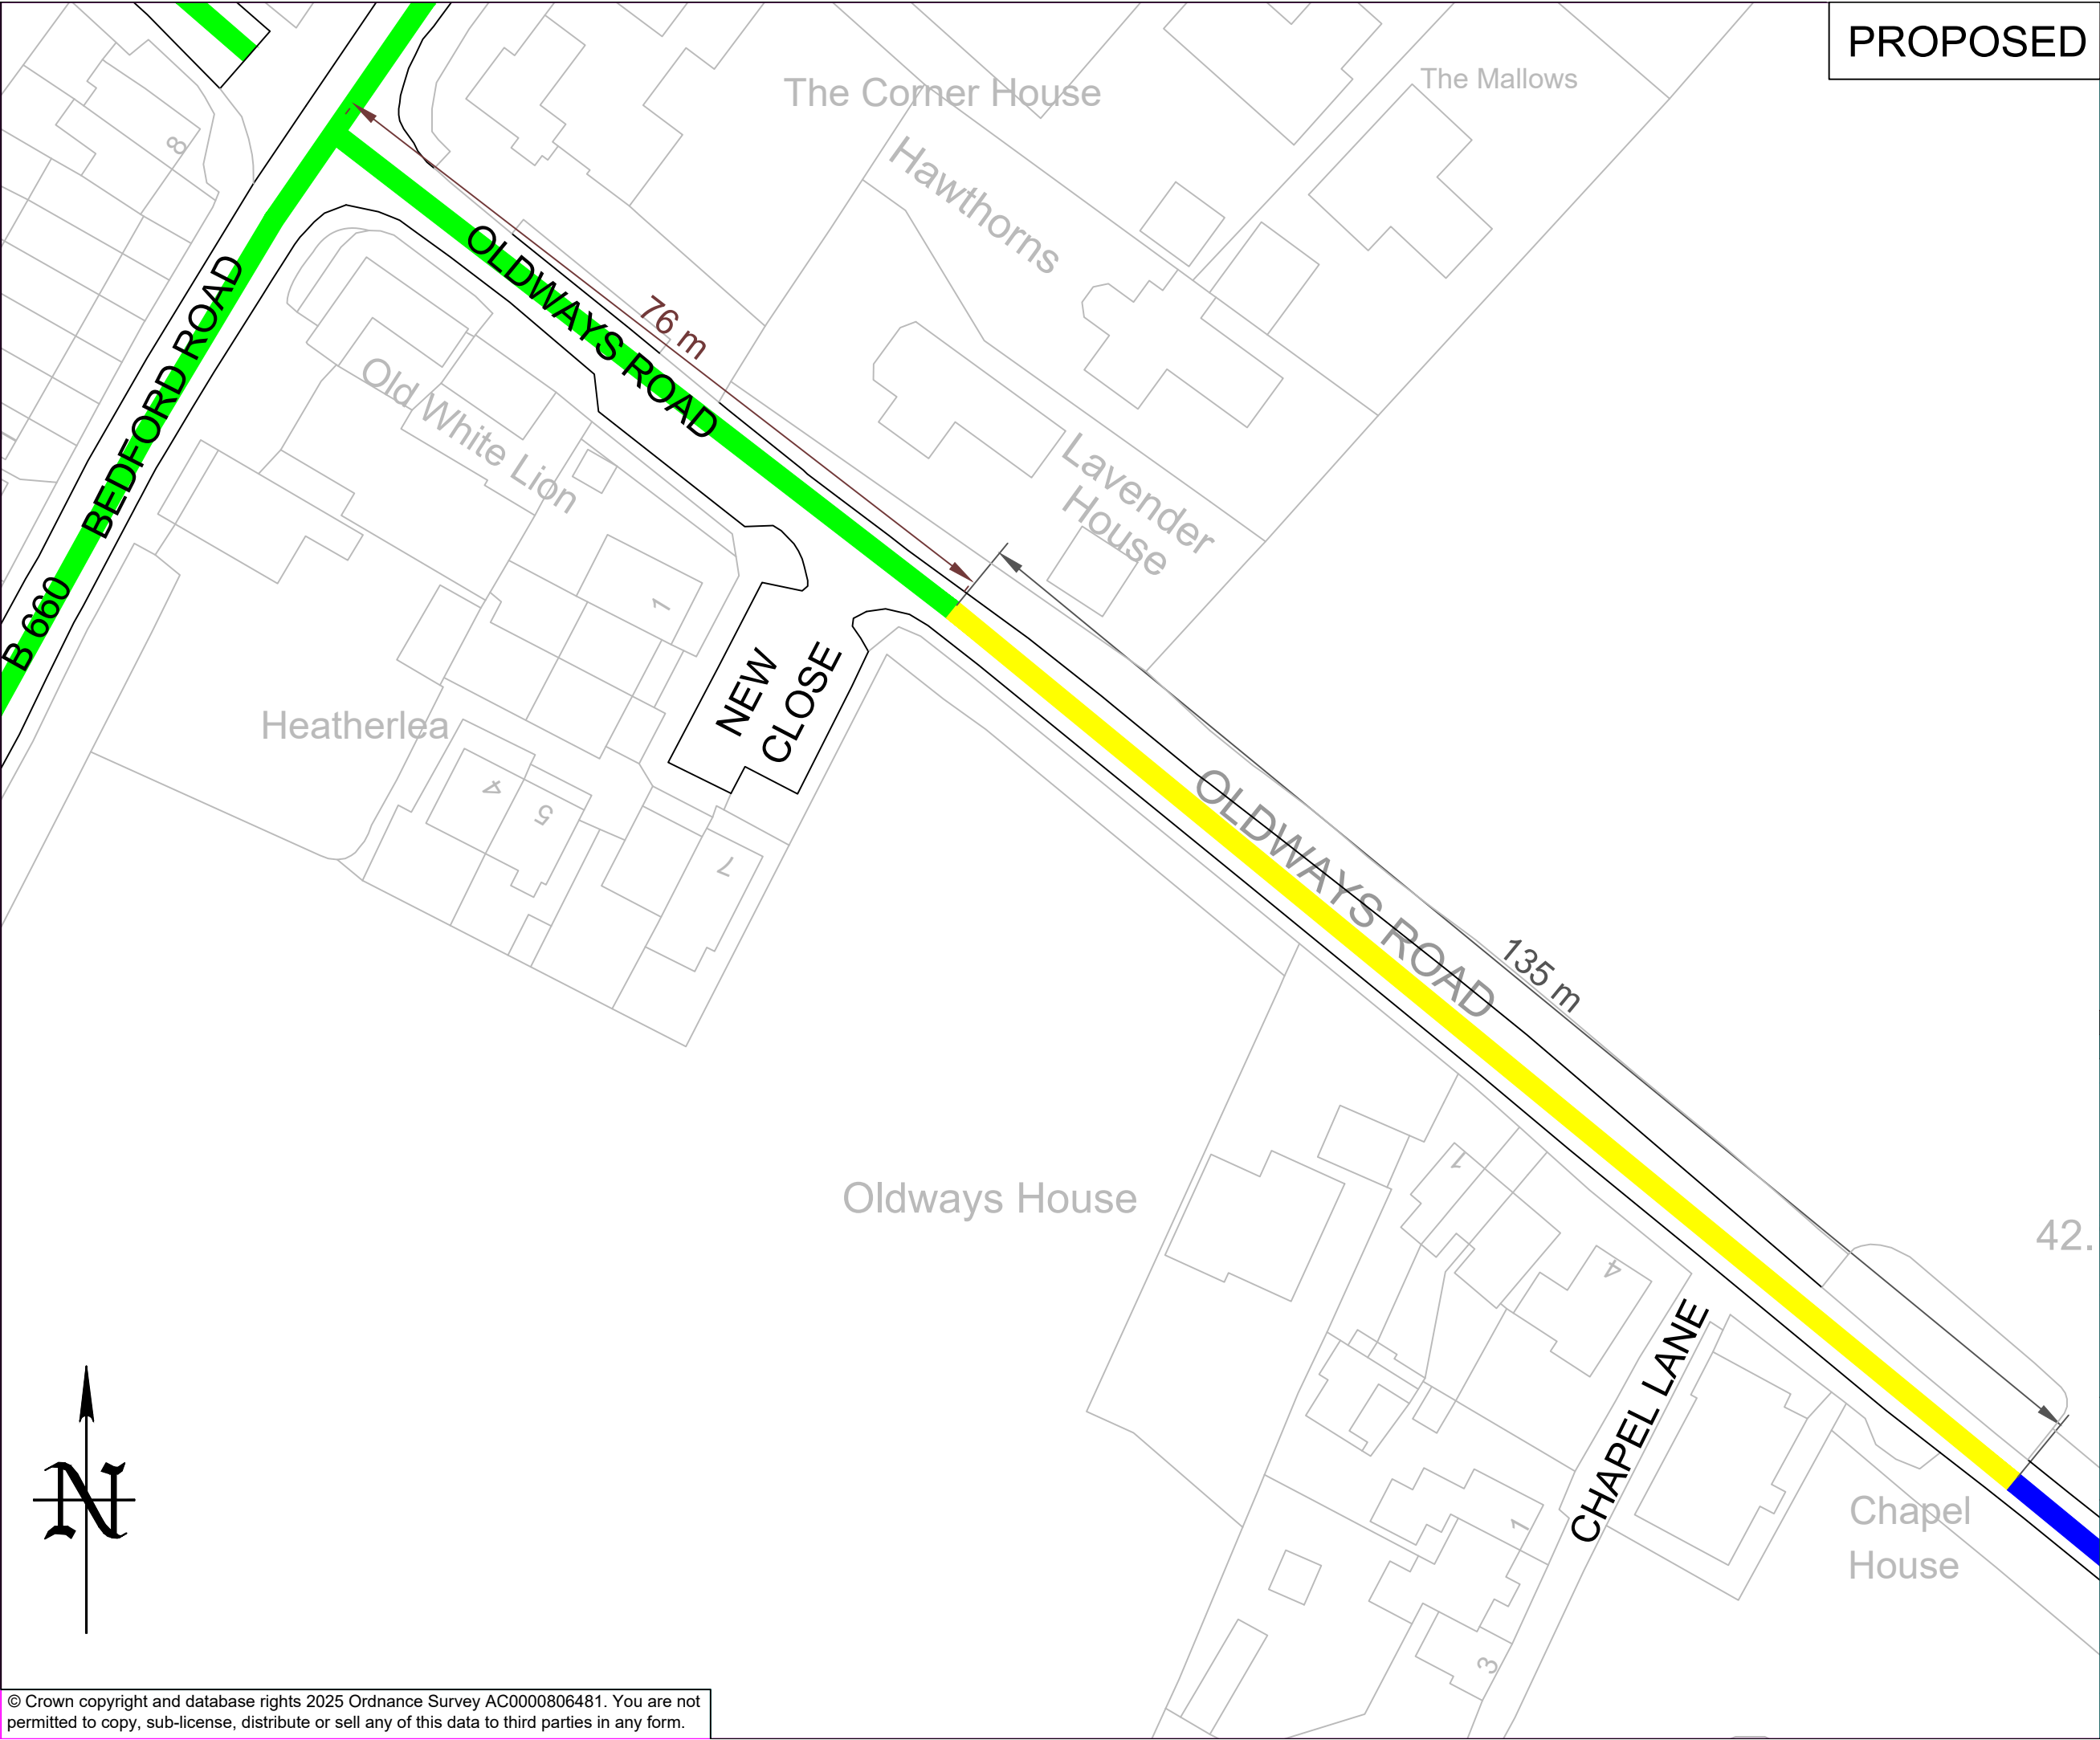

PROPOSED

Key

Existing 40mph speed limit

Proposed 30mph speed limit

Existing 30mph speed limit

17/07/2025	Consultation	1	JB
16/07/2025	First Issue	0	xx
DATE	AMENDMENTS	REV	BY



Traffic Management
BOROUGH HALL, CAULDWELL ST, BEDFORD, MK42 9AP
Tel. (01234) 267422

CLIENT
Environment

SCHEME
Oldways Road, Ravensden

DRAWING TITLE
Proposed extension to 30mph speed limit

Location Plan
DRG STATUS
Draft

SCALE @ A3	DATE	DRAWN	CHECKED
NTS	16/07/2025	JB	AP