



BEDFORD BOROUGH COUNCIL
(KEMPSTON) (PROHIBITION AND RESTRICTION OF WAITING AND LOADING
AND PARKING PLACES) (CONSOLIDATION) ORDER 2018
(AMENDMENT NO.16) ORDER 2022

BEDFORD BOROUGH COUNCIL (“the Council”) in exercise of the powers conferred by Sections 1(1), 2(1) to (3) and 4(2) of, and Part IV of Schedule 9 to, the Road Traffic Regulation Act 1984 as amended (“the Act”) and of all other powers enabling them in that behalf, and after consultation with the Chief Officer of Police in accordance with Part III of Schedule 9 to the Act, hereby make the following Order:-

1. This Order may be cited as the “Bedford Borough Council (Kempston) (Prohibition and Restriction of Waiting and Loading and Parking Places) (Consolidation) Order 2018 (Amendment No.16) Order 2022” and shall come into force on 4th July 2022.
2. As from the date upon which this Order comes into force the provisions of the Bedford Borough Council (Kempston) (Prohibition and Restriction of Waiting and Loading and Parking Places) (Consolidation) Order 2018 as amended shall be varied as follows:
 - (i) The plan schedule reference “Grid Ref: H 38 Revision No: 2” shall be deleted and the plan schedule reference “Grid Ref: H 38 Revision No: 3” shall be inserted.
3. This Amendment shall be read and construed as one with the Bedford Borough Council (Kempston) (Prohibition and Restriction of Waiting and Loading and Parking Places) (Consolidation) Order 2018 as amended.

**THE COMMON SEAL of the
BEDFORD BOROUGH COUNCIL**

was hereunto affixed this
30th day of June 2022
in the presence of:



A handwritten signature in black ink, appearing to read 'D Doorne'.

Authorised Signatory

DAVID DOORNE
Team Leader (GPP&L)
(Solicitor)

AUTHORITY FOR EXECUTION		
COUNCIL/COMMITTEE	MINUTE No.	DATE
DELEGATED POWER	By whom executed ENVIRONMENT	28/06/2022
	OFFICERS INITIALS	DATE
ORIGINATED AND CHECKED BY	JH	28/06/2022
APPROVED BY	AP	28/06/2022









BEDFORD
BOROUGH COUNCIL

BEDFORD BOROUGH COUNCIL
(KEMPSTON) (PROHIBITION AND RESTRICTION OF WAITING AND LOADING
AND PARKING PLACES) (CONSOLIDATION) ORDER 2018
(AMENDMENT NO.16) ORDER 2022


STATEMENT OF REASONS

Under Section 23 of the Road Traffic Regulation Act 1984 (as amended) Bedford Borough Council propose to establish a new zebra crossing in Orchard Street, Kempston. The proposal is intended to improve pedestrian safety in Orchard Street, as a zebra crossing will provide an identified, controlled crossing point for pedestrians.

To facilitate the carriageway lining associated with the new zebra crossing, it will be necessary to revoke some double yellow lines and a small section of single yellow line. The double and single yellow lines will be replaced by the requisite zebra crossing zig-zag lines.

- KEY:**
-  Existing markings to be removed
 -  Existing markings to remain
 -  New markings
 -  Buildout to be removed
 -  Existing speed cushion
 -  Proposed belisha beacon

Red

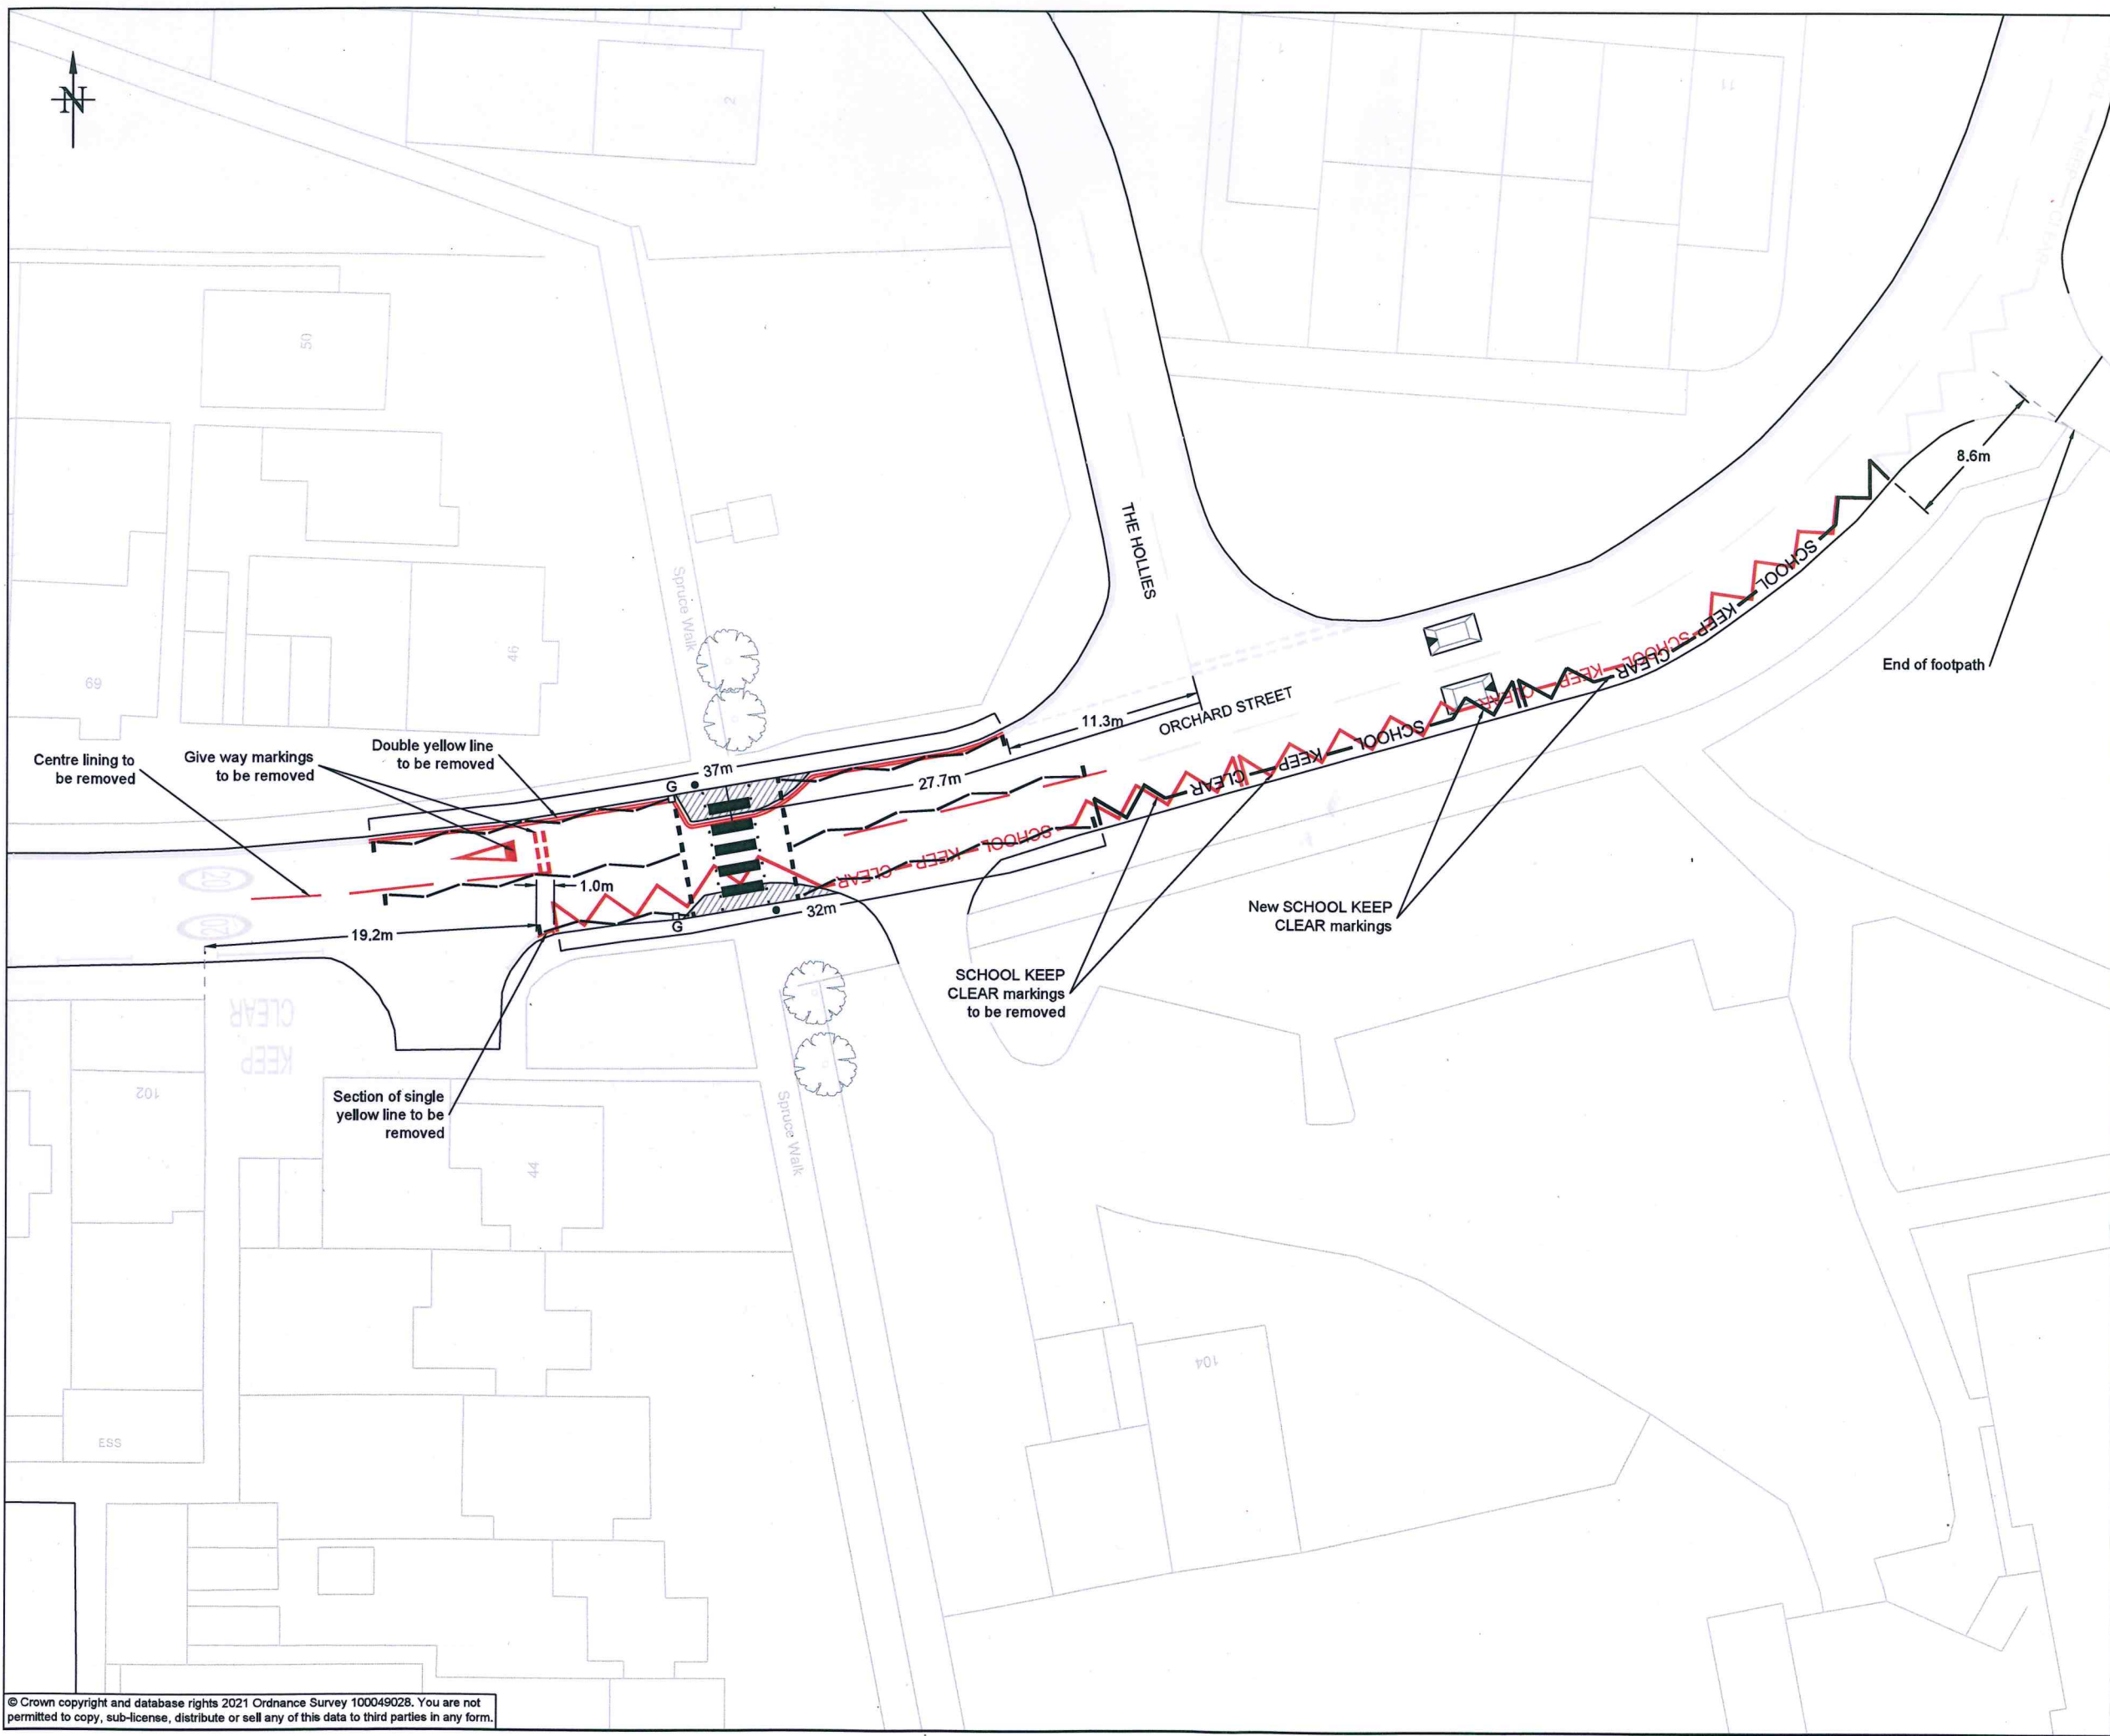

DEC 21	First Issue	0	SK
DATE	AMENDMENTS	REV	BY



Engineering Services
 BOROUGH HALL, CAULDWELL ST, BEDFORD, MK42 9AP
 Tel. (01234) 267422

CLIENT
Environment


SCHEME
**Integrated Transport 2021-22
 Orchard Street, Kempston**

DRAWING TITLE
Traffic Regulation Order


DRG No.
C17163.GA.02

DRG STATUS
Information

SCALE @ A2	DATE	DRAWN	CHECKED
1:250	DEC 21	SK	

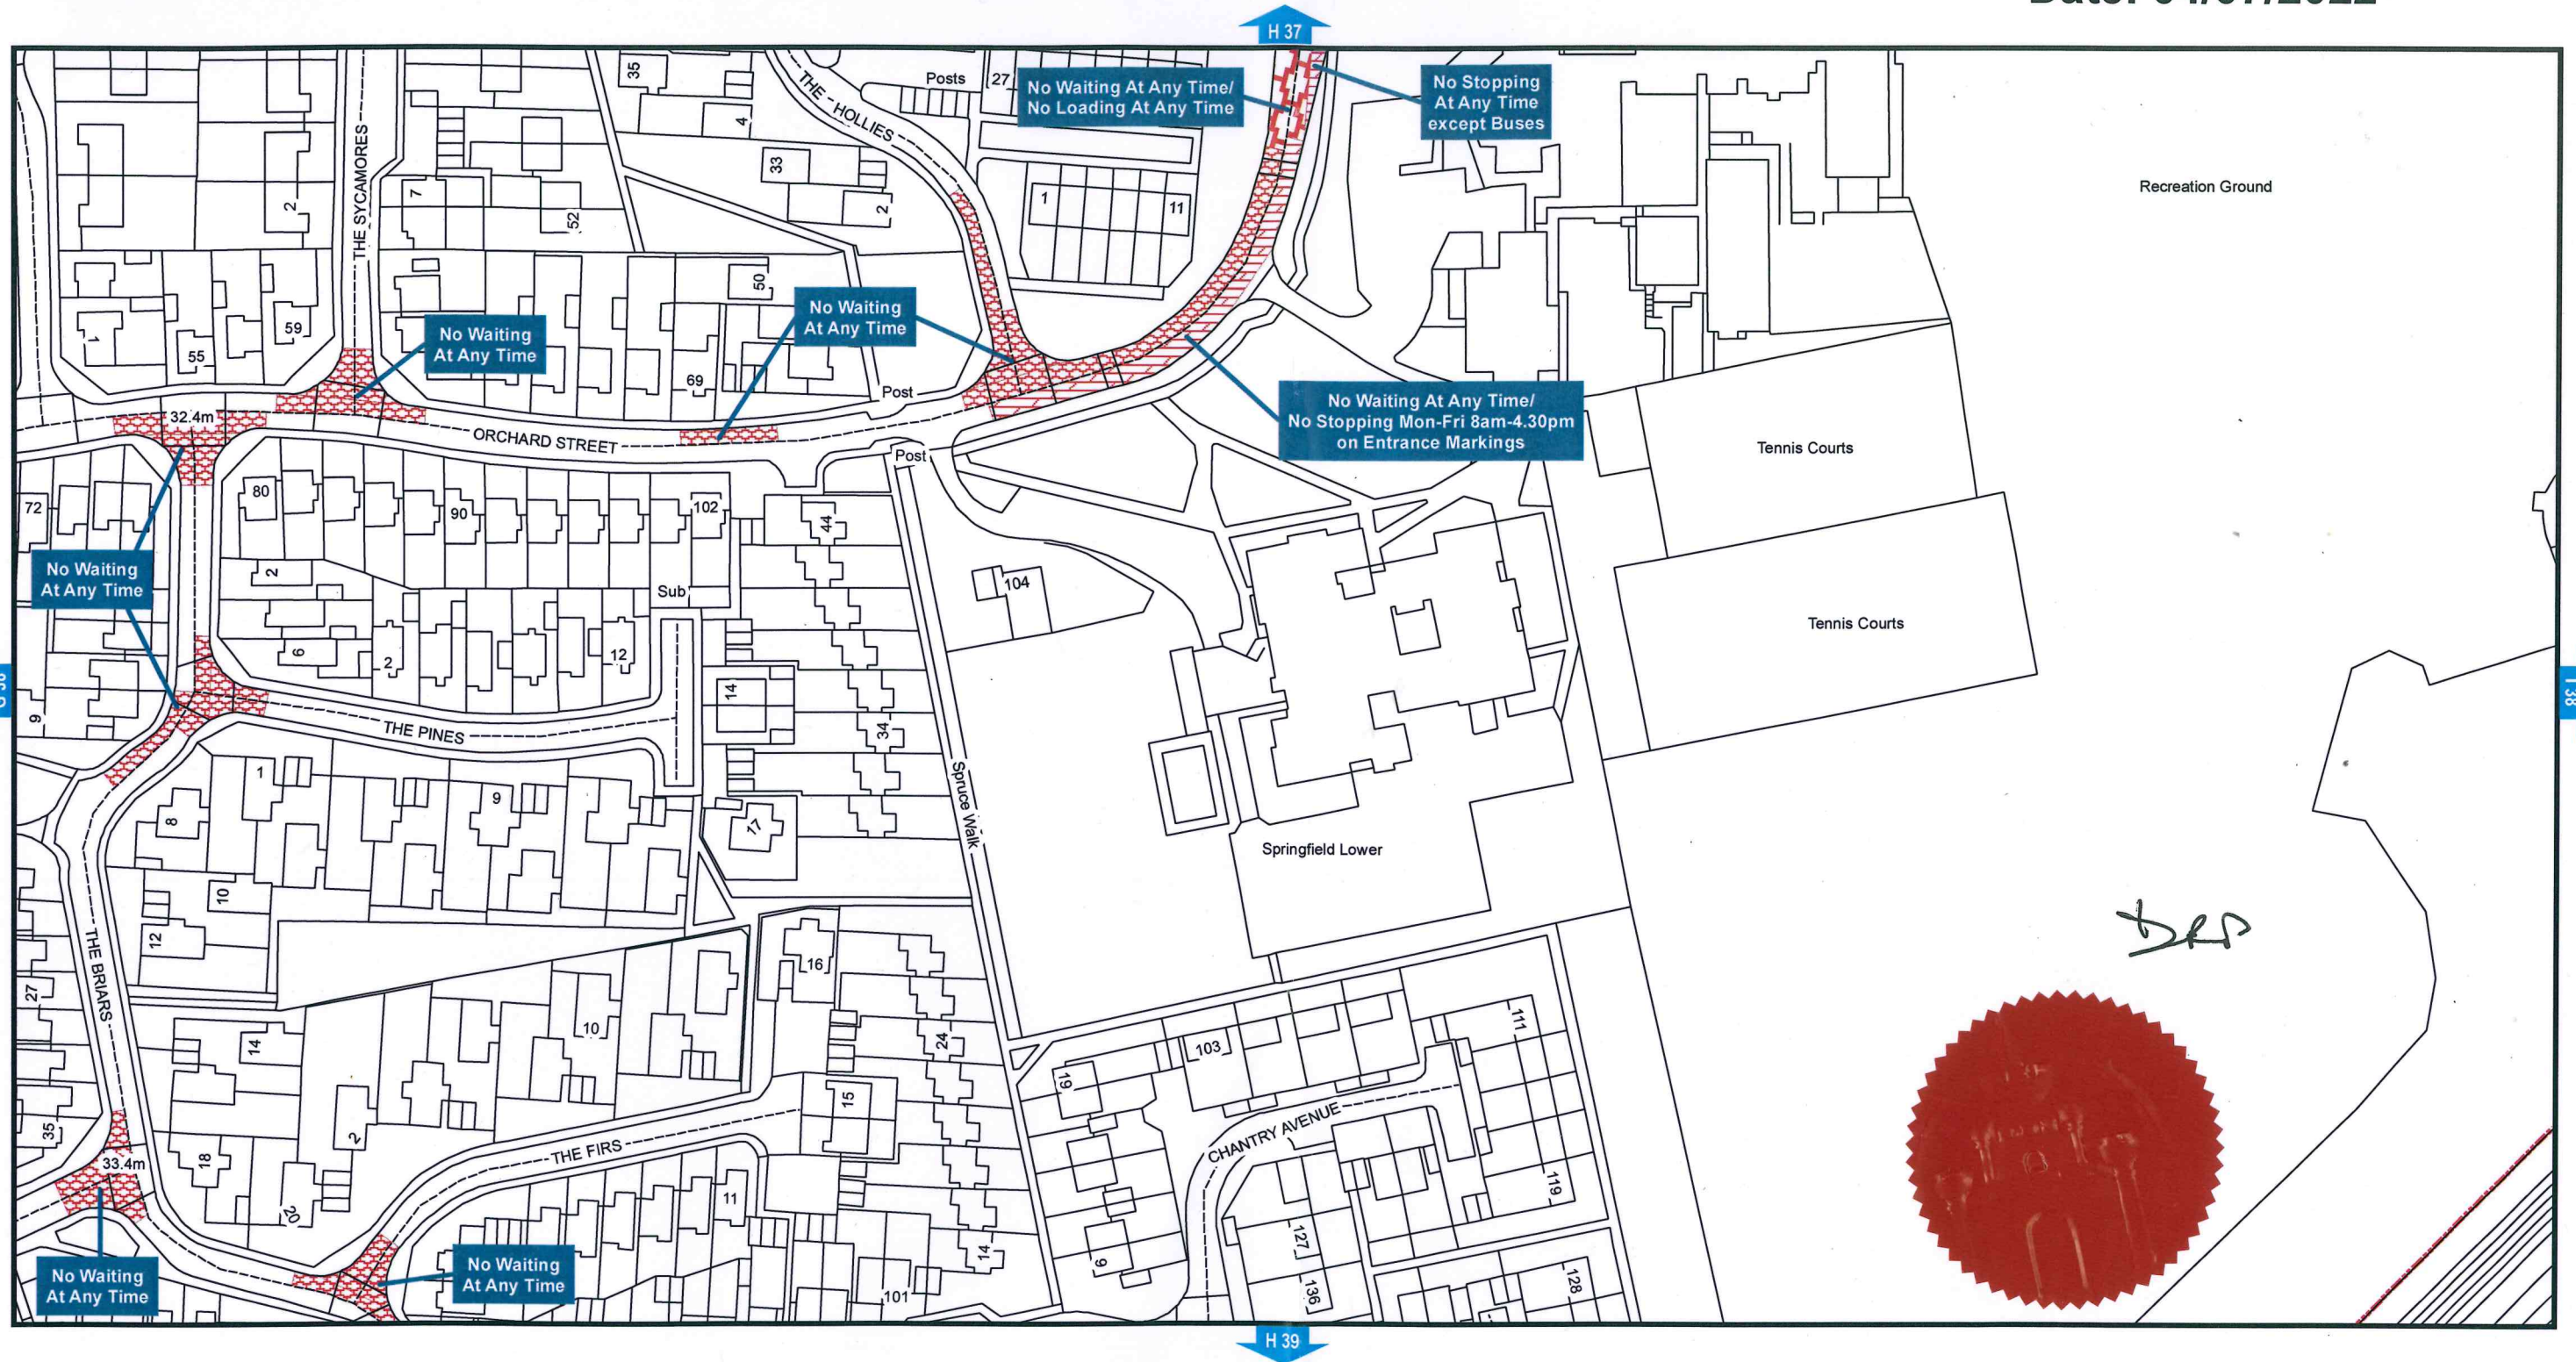

**Bedford Borough Council (Kempston) (Prohibition
and Restriction of Waiting and Loading and Parking Places)
(Consolidation) Order 2018**

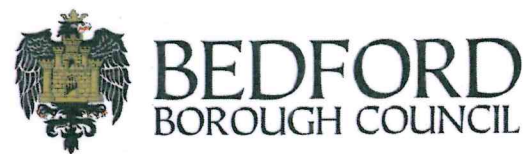

Bedford Borough Council
Borough Hall
Cauldwell Street
Bedford MK42 9AP

