



Proposed

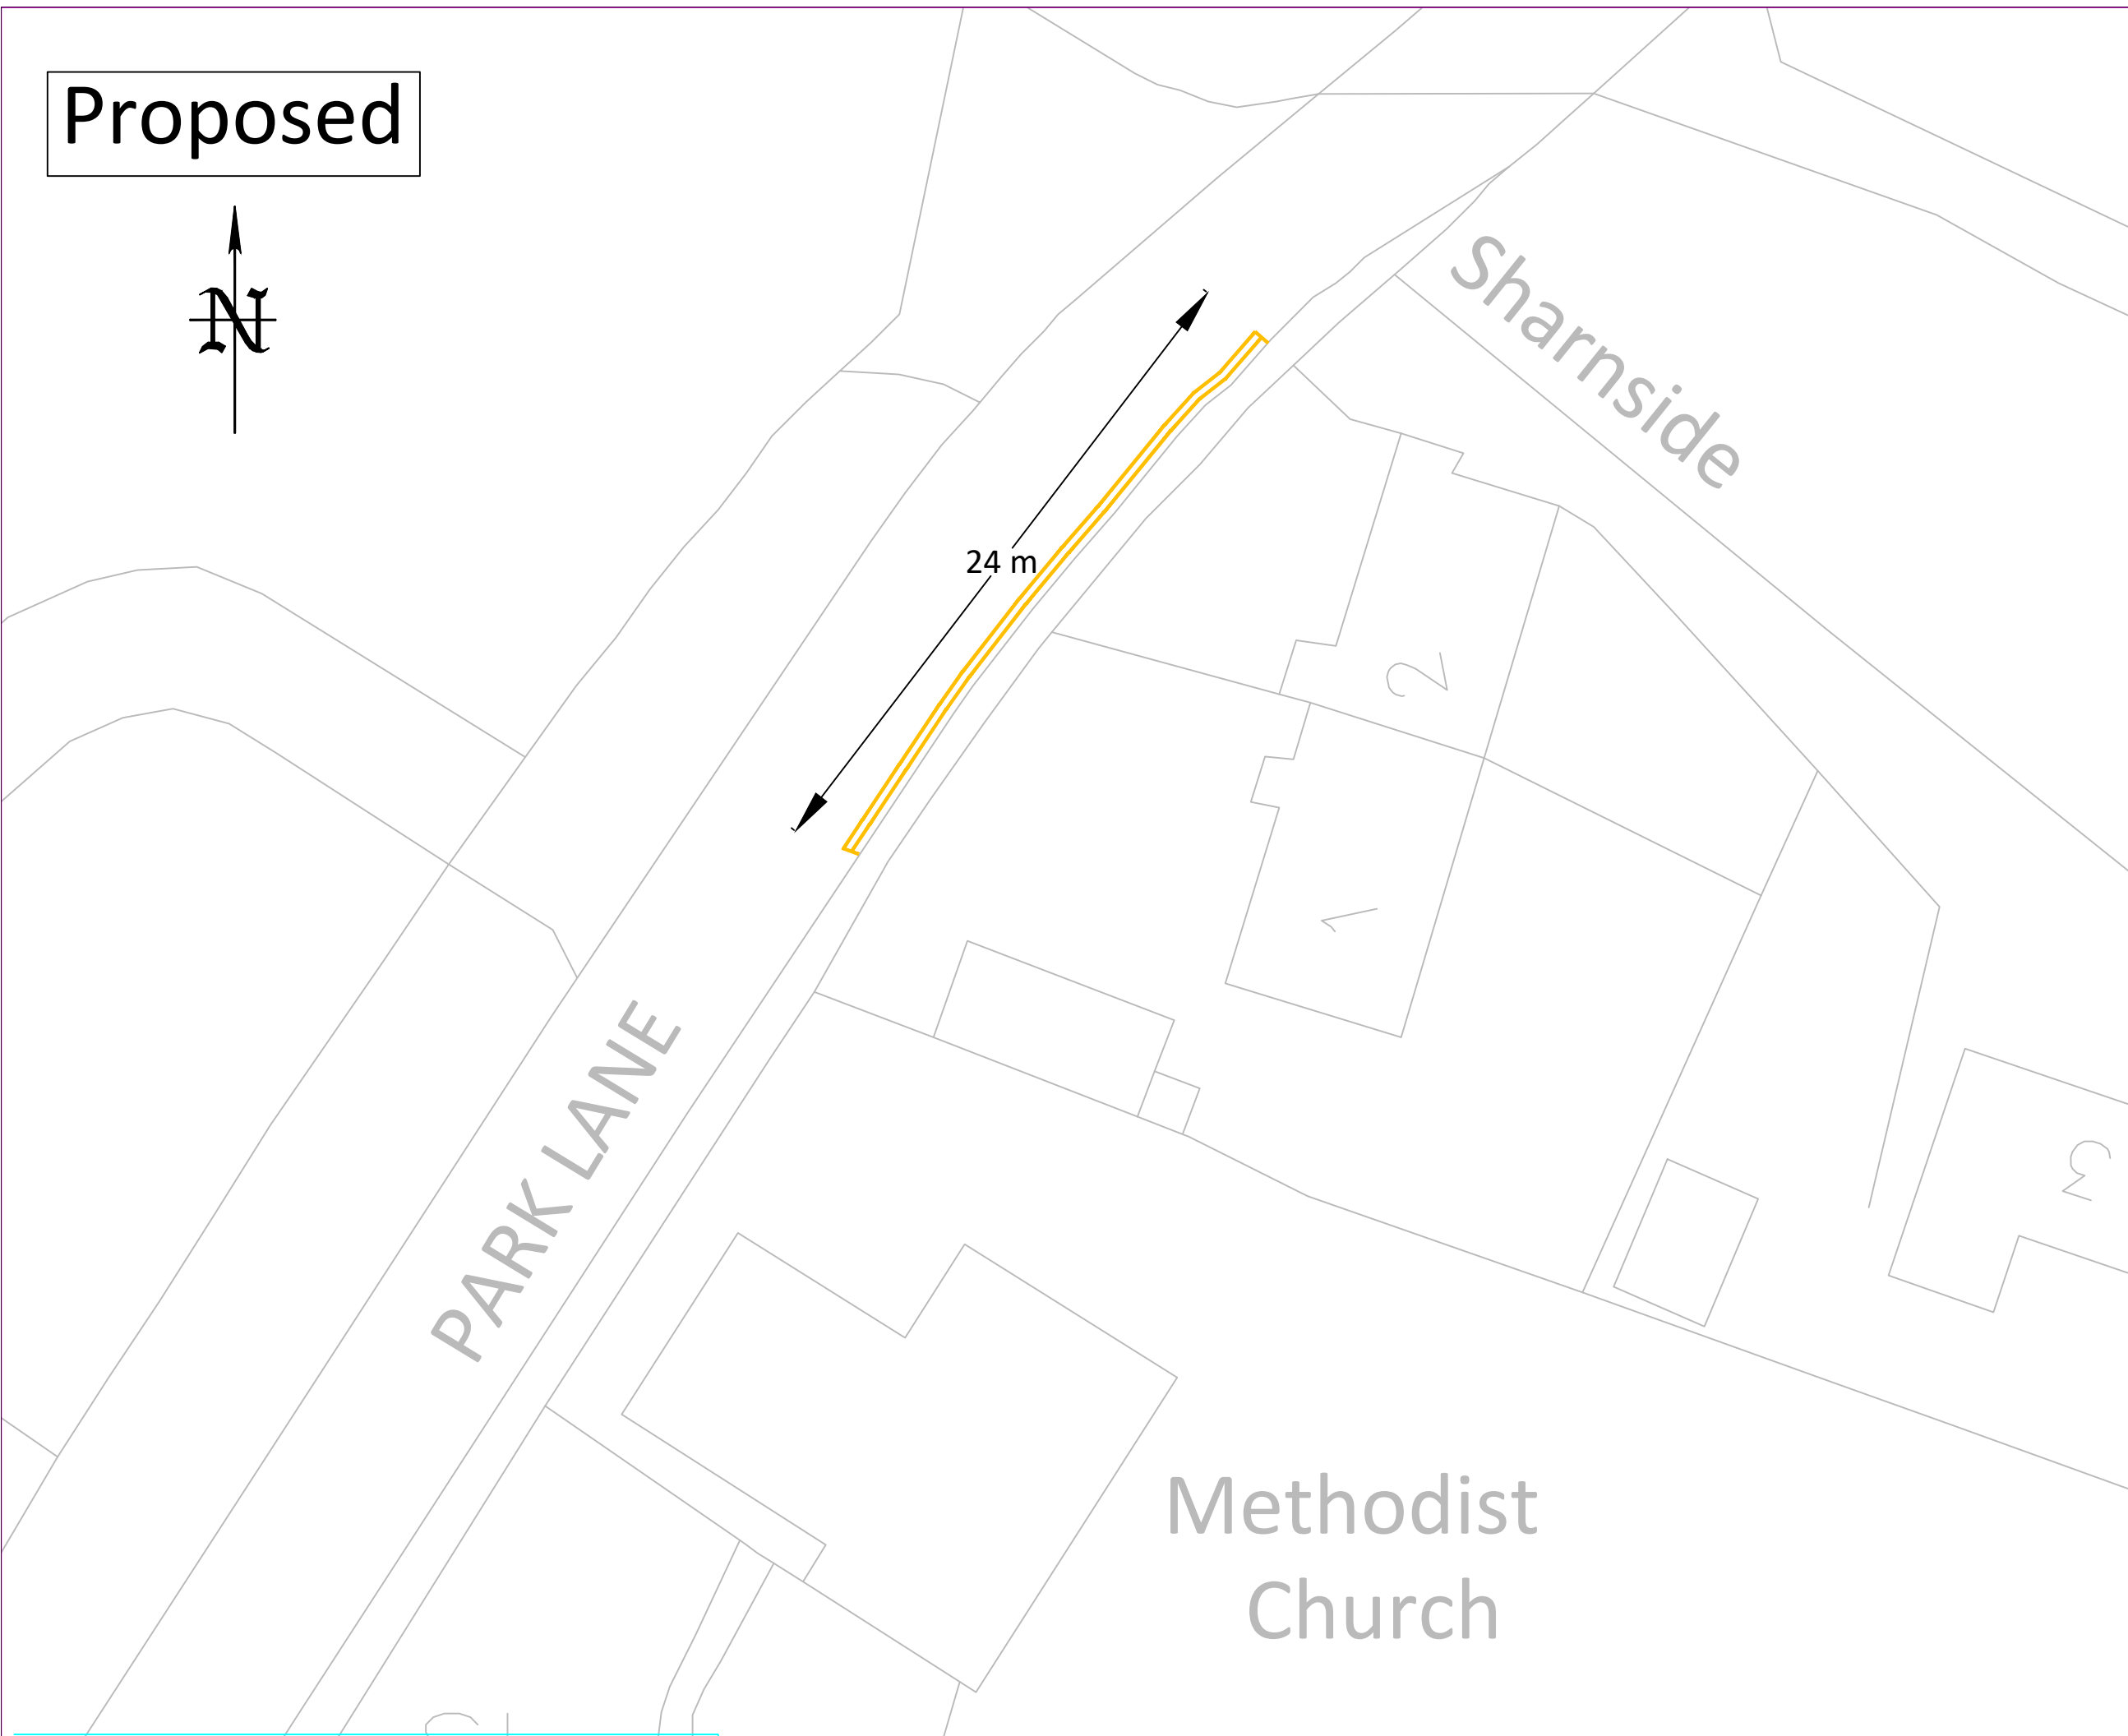

KEY NOTES:

 New 75mm wide double yellow lines in accordance with the TSRGD 1018.1 2016

01/05/2026	First Issue	0	JB
DATE	AMENDMENTS	REV	BY



Traffic Management
BOROUGH HALL, CAULDWELL ST, BEDFORD, MK42 9AP
Tel. (01234) 267422

CLIENT
Environment
Manager request

SCHEME
Park Lane
Sharnbrook

DRAWING TITLE
New " no waiting at any time" parking restriction, double yellow lines

DRG No.
1

DRG STATUS
Proposed

SCALE @ A3	DATE	DRAWN	CHECKED
nts	01/05/2026	JB	AP/RW/DG