



PUBLIC NOTICE

BEDFORD BOROUGH COUNCIL PROPOSE TO INTRODUCE A POLICE ONLY PARKING BAY IN THURLOW STREET, BEDFORD

Reason for Proposal:

Bedford Borough Council has received a request from the Police for a Police Only parking bay, having no time limit, in Thurlow Street, Bedford, for use when visiting their offices in the bus station.

Effect of the Order:

1. To introduce a 2.4 metres wide x 4.8 metres long Police Only parking bay at the following location:

A	Thurlow Street, Bedford
(i)	The projected centre of the bay is approx. 16 metres west of the frontage of no.14 All Hallows.

Relevant proposal documents are available for viewing on the council's website at www.bedford.gov.uk/proposedtro, and may also be examined during normal office hours at Borough Hall, Cauldwell Street, Bedford, MK42 9AP. The documents will be placed on deposit until 6 weeks after the Order is made or until it is decided not to continue with the proposal. For further information, please contact Andrew Prigmore at Bedford Borough Council on 01234 228341.

Comments supporting or objecting to the proposal should be put in an email, stating the grounds on which they are made, and sent no later than 24th October 2024 to highway.consultations@bedford.gov.uk.

Order Title if made will be:

1. Bedford Borough Council (Bedford Controlled Parking Zone) (Prohibition and Restriction of Waiting and Loading and Parking Places) Order 2017 (Amendment No.***) Order 20**.

Dated: 26th September 2024

Borough Hall, Cauldwell Street
Bedford, MK42 9AP

Craig Austin
Director of Environment



BEDFORD BOROUGH COUNCIL
(BEDFORD CONTROLLED PARKING ZONE)
(PROHIBITION AND RESTRICTION OF WAITING AND LOADING
AND PARKING PLACES) ORDER 2017
(AMENDMENT NO.29) ORDER 2024

BEDFORD BOROUGH COUNCIL (“the Council”) in exercise of the powers conferred by Sections 1(1), 2(1) to (3) and 4(2) of, and Part IV of Schedule 9 to, the Road Traffic Regulation Act 1984 (“the Act”) and of all other powers enabling them in that behalf, and after consultation with the Chief Officer of Police in accordance with Part III of Schedule 9 to the Act, hereby make the following Order:-

1. This Order may be cited as the “Bedford Borough Council (Bedford Controlled Parking Zone) (Prohibition and Restriction of Waiting and Loading and Parking Places) Order 2017 (Amendment No.29) Order 2024” and shall come into force on 4th November 2024.
2. As from the date upon which this Order comes into force the provisions of the Bedford Borough Council (Bedford Controlled Parking Zone) (Prohibition and Restriction of Waiting and Loading and Parking Places) Order 2017 as amended shall be varied as follows:
 - (i) The plan schedule reference “Grid Ref: J 27 Revision No: 3” shall be deleted and the plan schedule reference “Grid Ref: J 27 Revision No: 4” shall be inserted.
3. This Amendment shall be read and construed as one with the Bedford Borough Council (Bedford Controlled Parking Zone) (Prohibition and Restriction of Waiting and Loading and Parking Places) Order 2017 as amended.



BEDFORD
BOROUGH COUNCIL

BEDFORD BOROUGH COUNCIL
(BEDFORD CONTROLLED PARKING ZONE)
(PROHIBITION AND RESTRICTION OF WAITING AND LOADING
AND PARKING PLACES) ORDER 2017
(AMENDMENT NO.29) ORDER 2023

STATEMENT OF REASONS


Bedford Borough Council has received a request from the Police for a Police Only parking bay, having no time limit, in Thurlow Street, Bedford, for use when visiting their offices in the bus station.

**THE COMMON SEAL of the
BEDFORD BOROUGH COUNCIL**

was hereunto affixed this
31st day of October 2024
in the presence of:



**Wai K. Tsang
Solicitor
Legal Services
Bedford Borough Council**

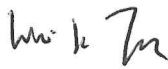


Authorised Signatory

AUTHORITY FOR EXECUTION		
COUNCIL/COMMITTEE	MINUTE No.	DATE
DELEGATED POWER	By whom executed ENVIRONMENT	25/10/2024
	OFFICERS INITIALS	DATE
ORIGINATED AND CHECKED BY	GM	25/10/2024
APPROVED BY	AP	25/10/2024



BUS STATION

ALLHALLOWS

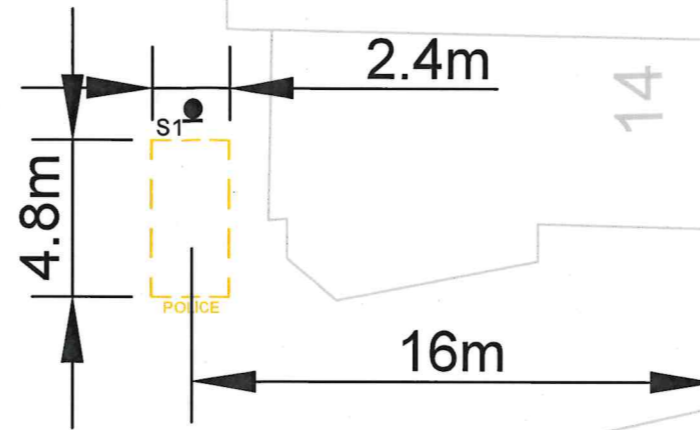

PRINTS FROM THIS DRAWING ARE UNCONTROLLED UNLESS OTHERWISE STATED

KEY:



New Police parking bay - 50mm wide yellow lines, 600mm line, 600mm gap, to diagram 1028.2, "POLICE" in yellow, letters 350mm high



New sign S1 and post

NOTES:

New sign S1 mounted on 76mm diameter galvanised steel post, 2.3m above ground level. Post length 3.51m. Post to protrude no higher than top of sign, and to have end cap. Post foundation 1.0m deep. Re-instate slabs.

THURLOW STREET

25/10/2024	TRO	2	GM
05/09/2024	Consultation	1	GM
03/09/2024	First Issue	0	GM
DATE	AMENDMENTS	REV	BY



Traffic Management
BOROUGH HALL, CAULDWELL ST, BEDFORD, MK42 9AP
Tel. (01234) 267422

CLIENT
Environment

SCHEME
Thurlow Street, Bedford

DRAWING TITLE
New Police Only parking bay


DRG STATUS
TRO

SCALE @ A3	DATE	DRAWN	CHECKED
NTS	03/09/2024	GM	AP



Scheme Ref.	Thurlow Street		
Sign Ref.	S1		
TSRGD Ref.	S20-2-	x-height	20.0
Letter colour	BLACK	SIGN FACE	
Background	YELLOW	Width	295 mm
Border	BLACK	Height	210 mm
Mount Height		Area	0.06 m ²
Material	Class R3B-UK		



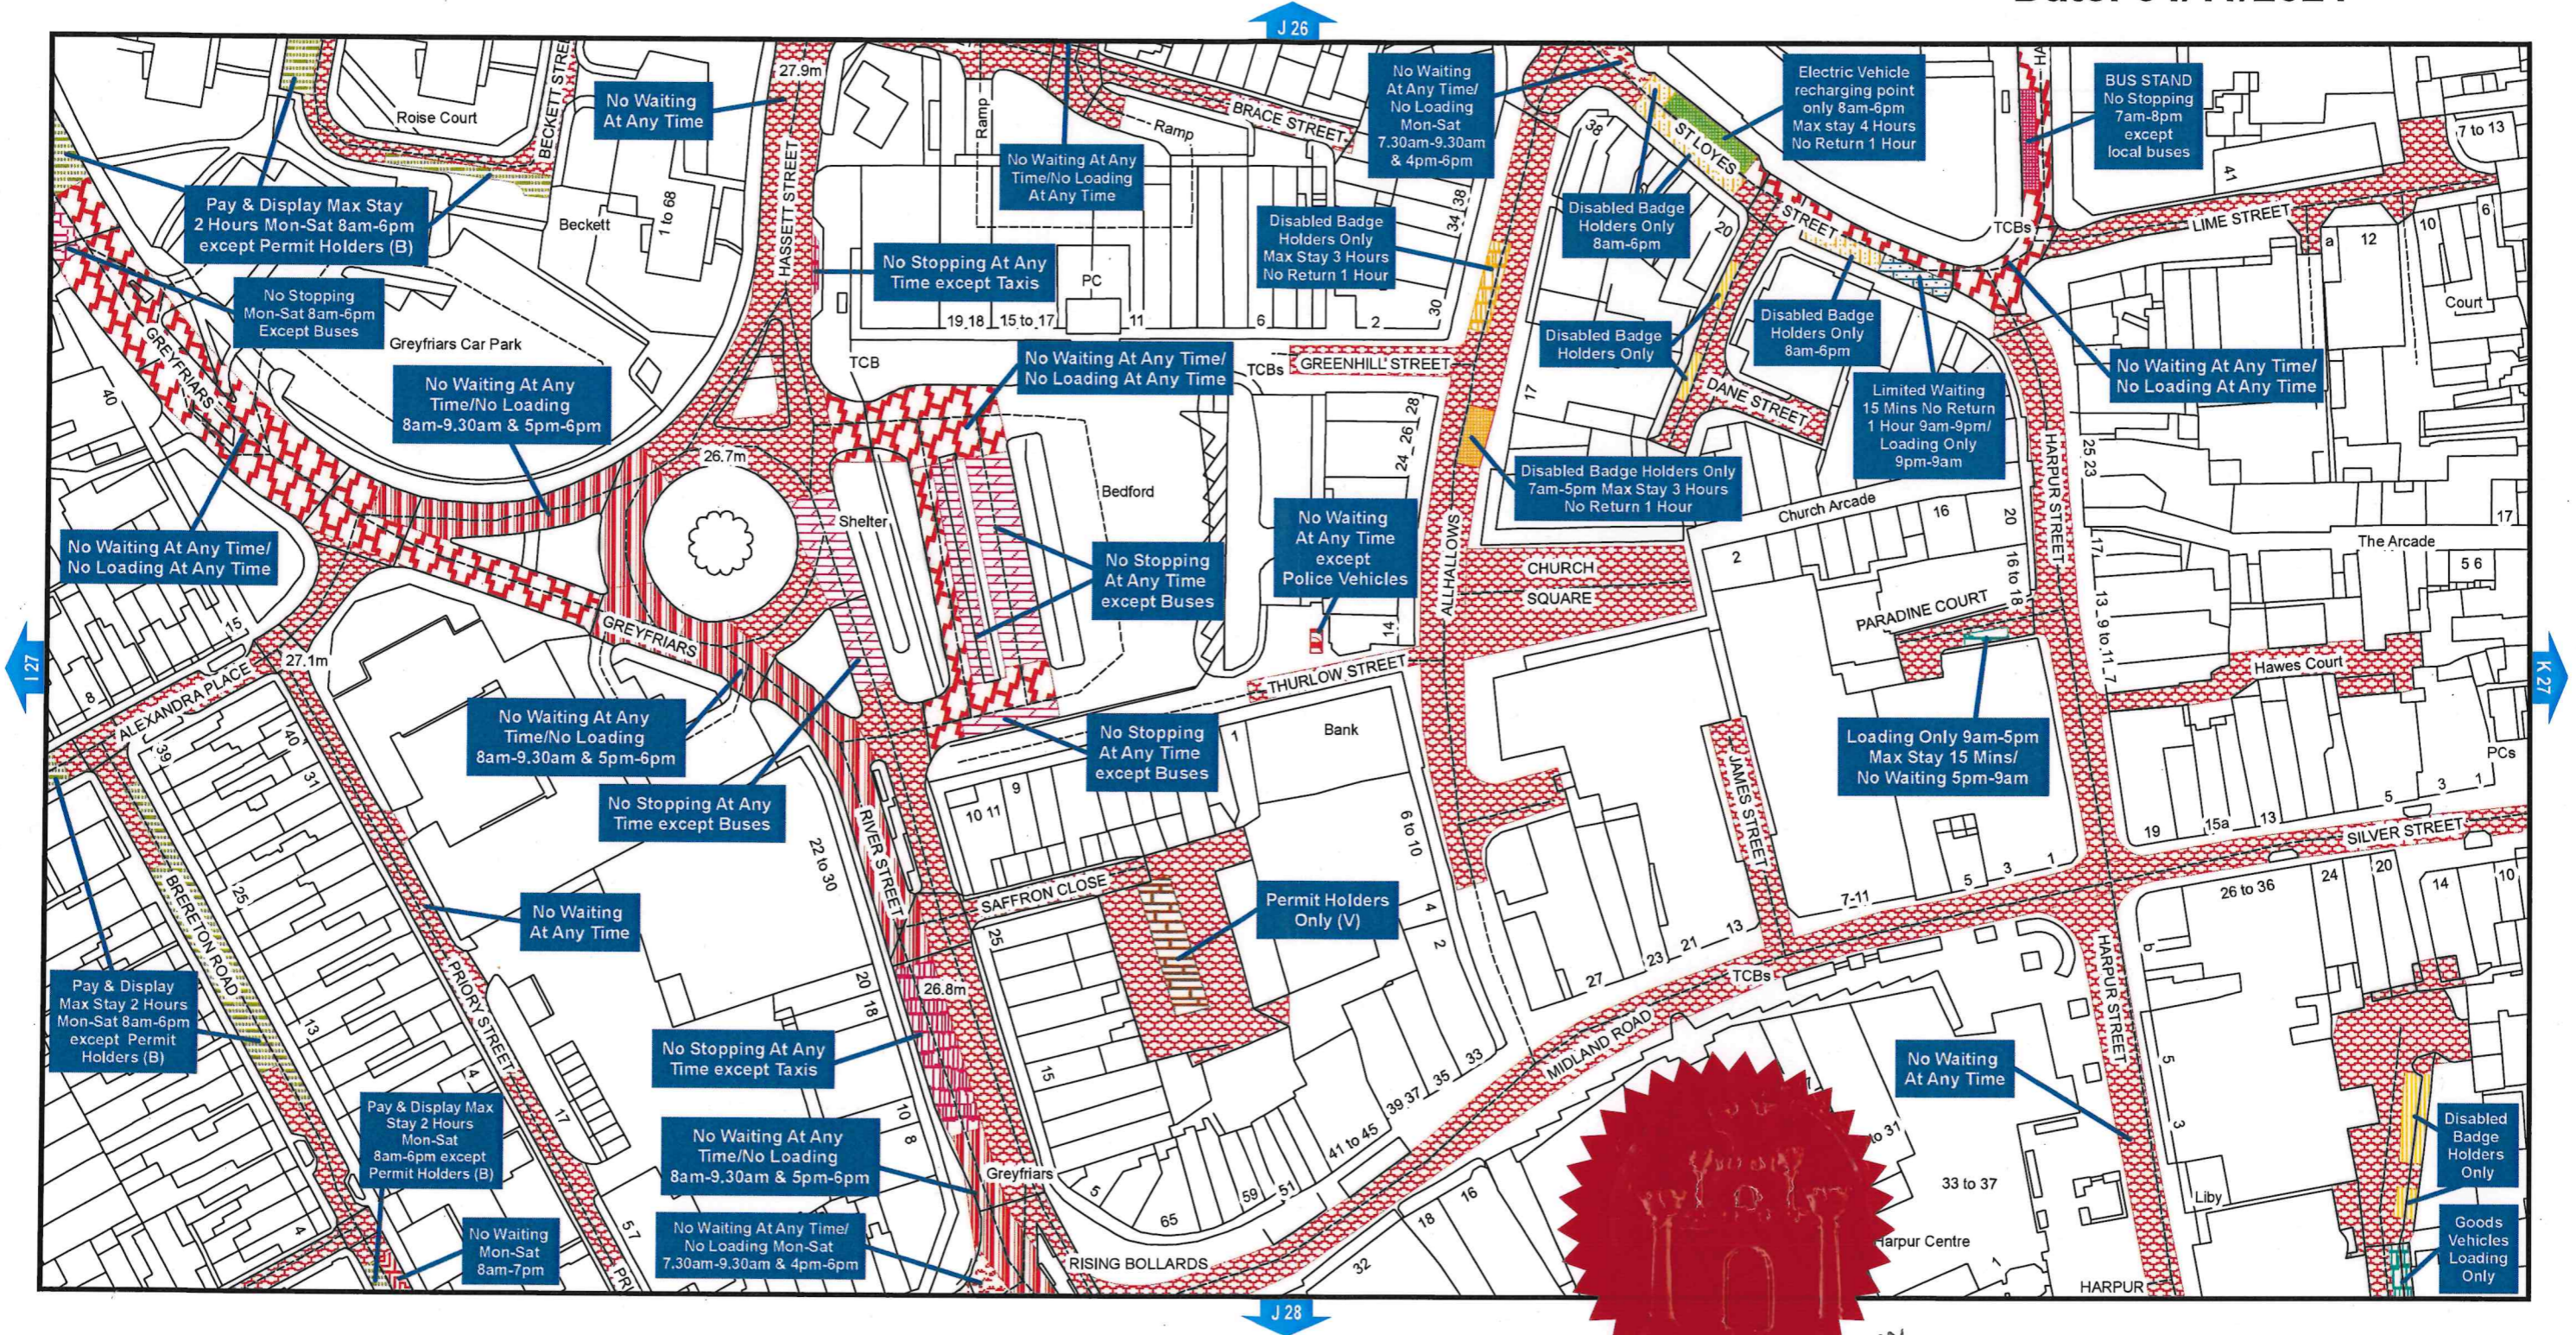

**Bedford Borough Council (Bedford Controlled Parking Zone)
(Prohibition and Restriction of Waiting and Loading
and Parking Places) Order 2017**



Bedford Borough Council
Borough Hall
Cauldwell Street
Bedford MK42 9AP

