


Taxi bay and Loading Only/Time Limited bays to match on street markings

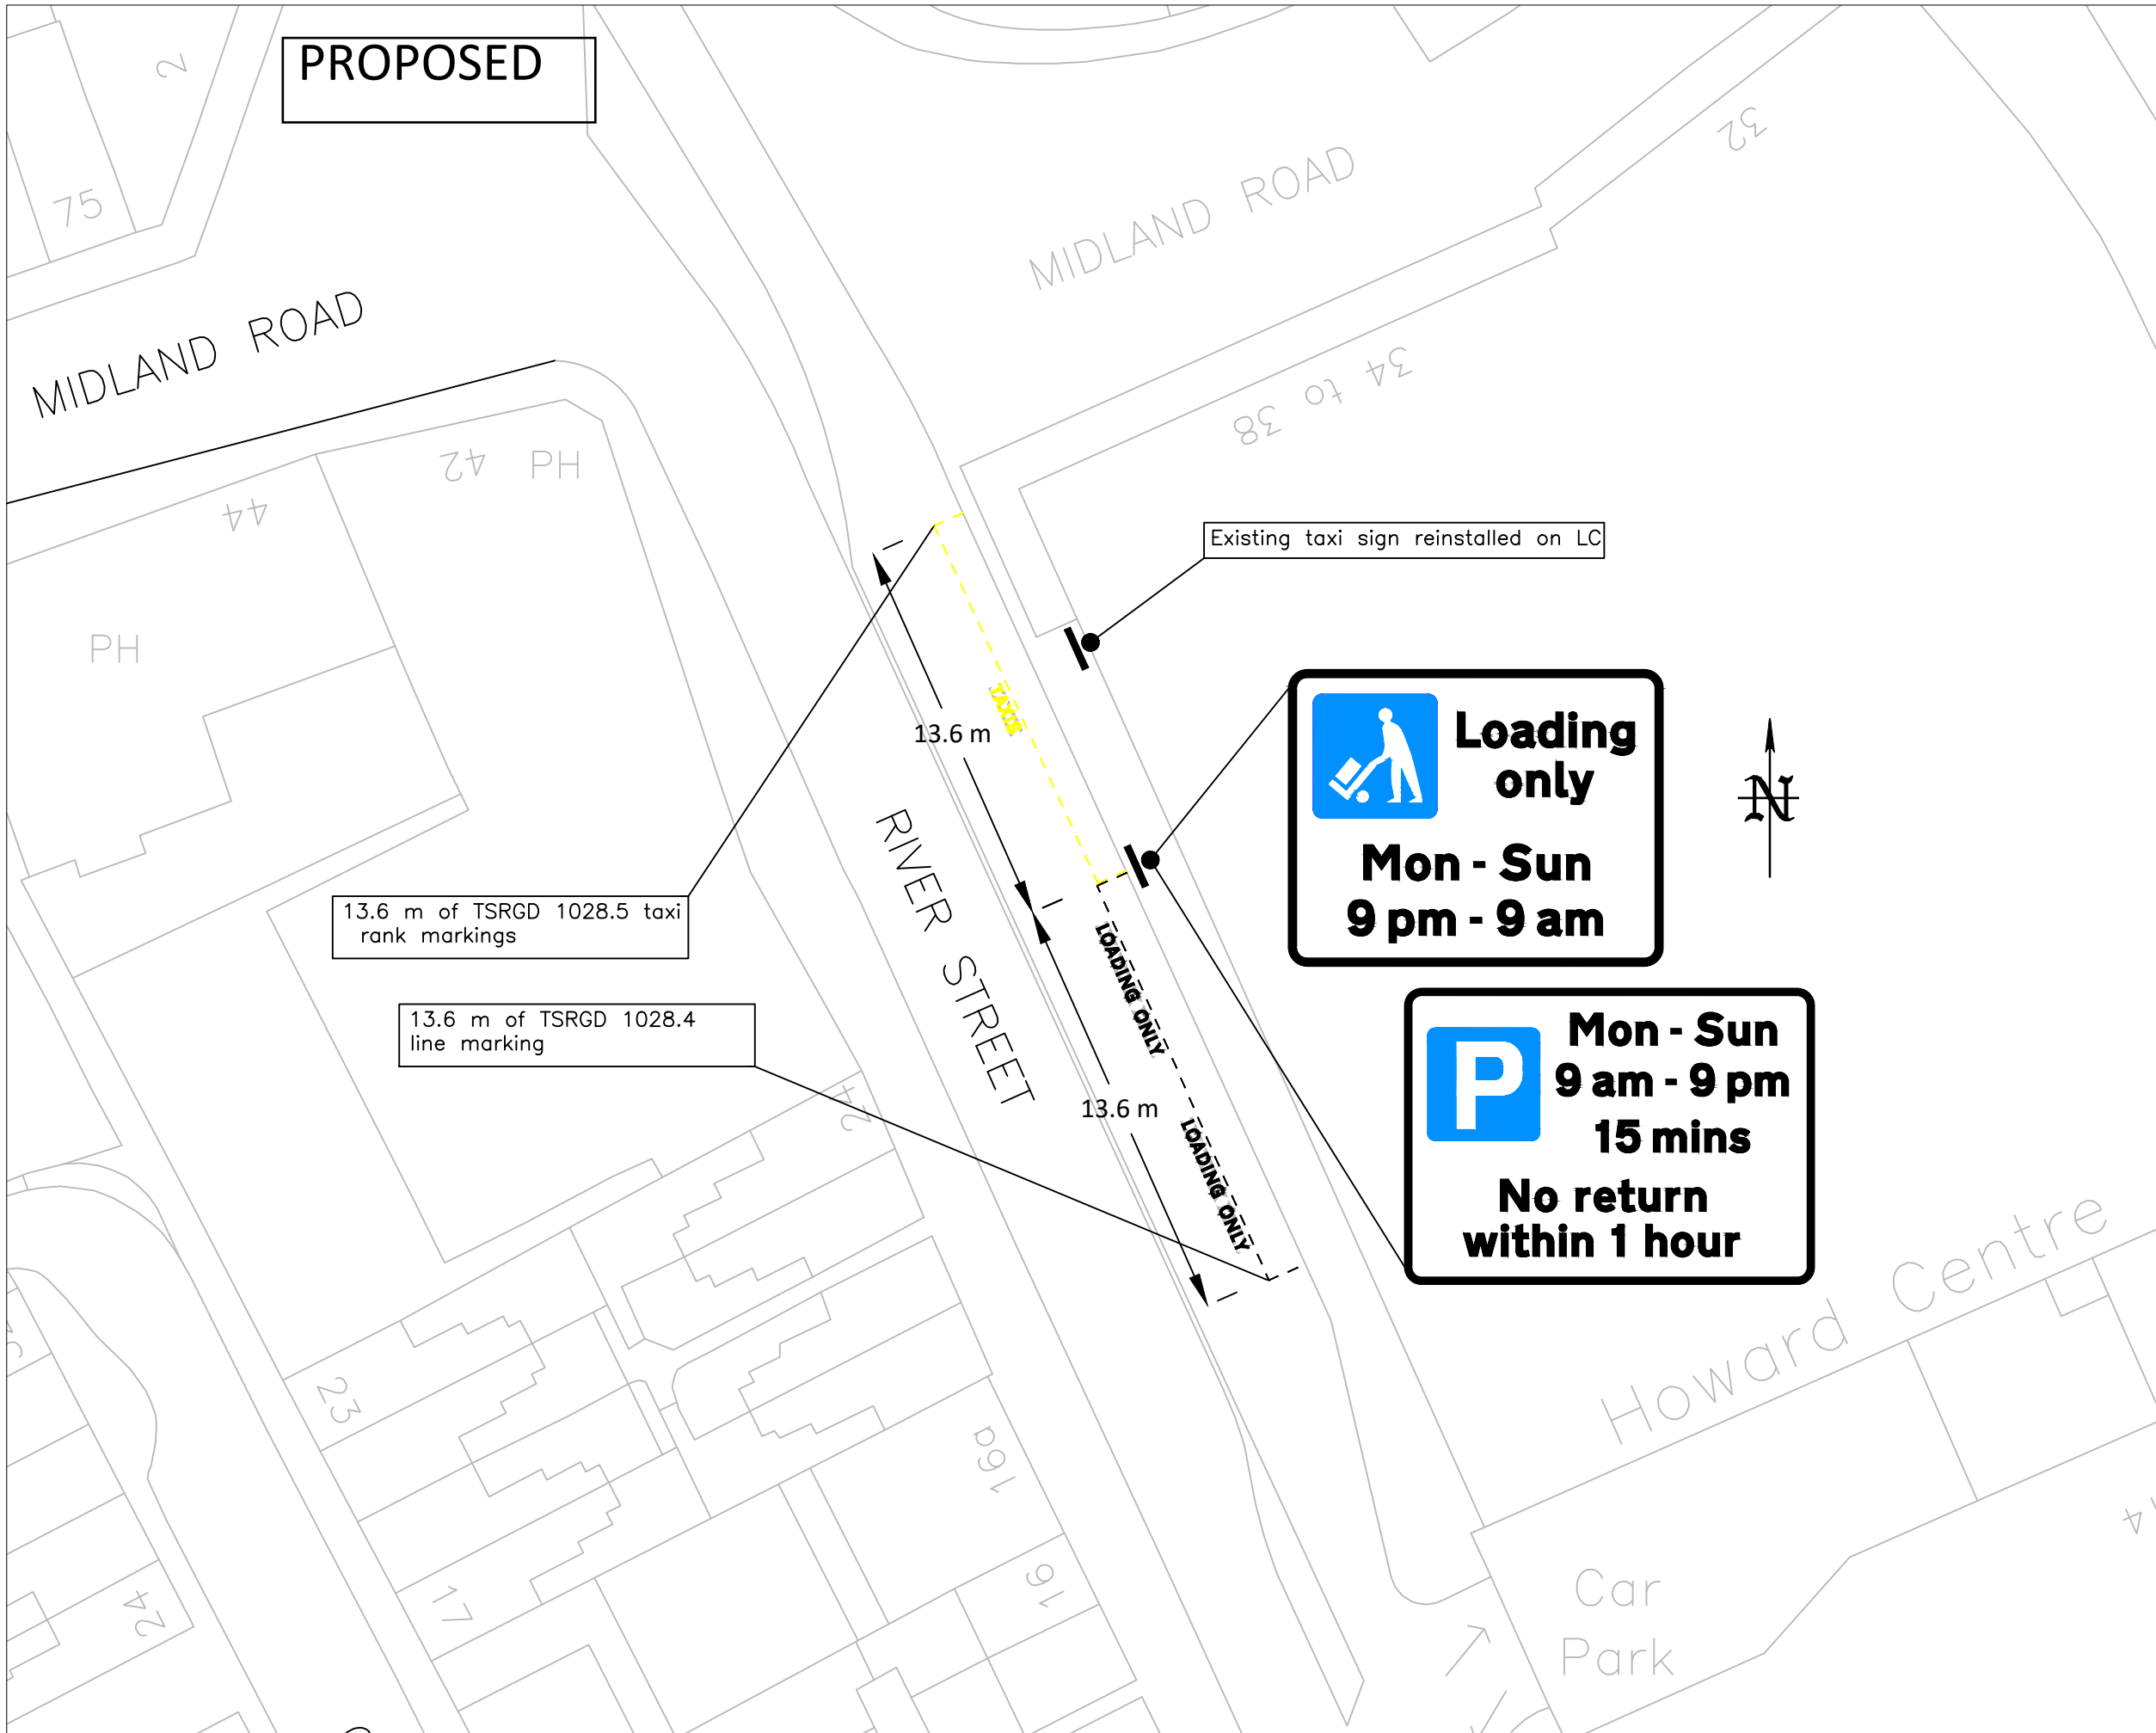

26/03/2026 AMENDMENTS REV JB



BOROUGH HALL, CAULDWELL ST, BEDFORD, MK42 9AP  
Tel. (01234) 267422

CLIENT  
Environment

SCHEME  
River Street Parking Bays

DRAWING TITLE  
River St- Proposed Bay Relocation

DRG No.  
1

DRG STATUS  
Proposed

SCALE @ A3 NTS	DATE 27/3/2026	DRAWN JB	CHECKED AP
-------------------	-------------------	-------------	---------------