
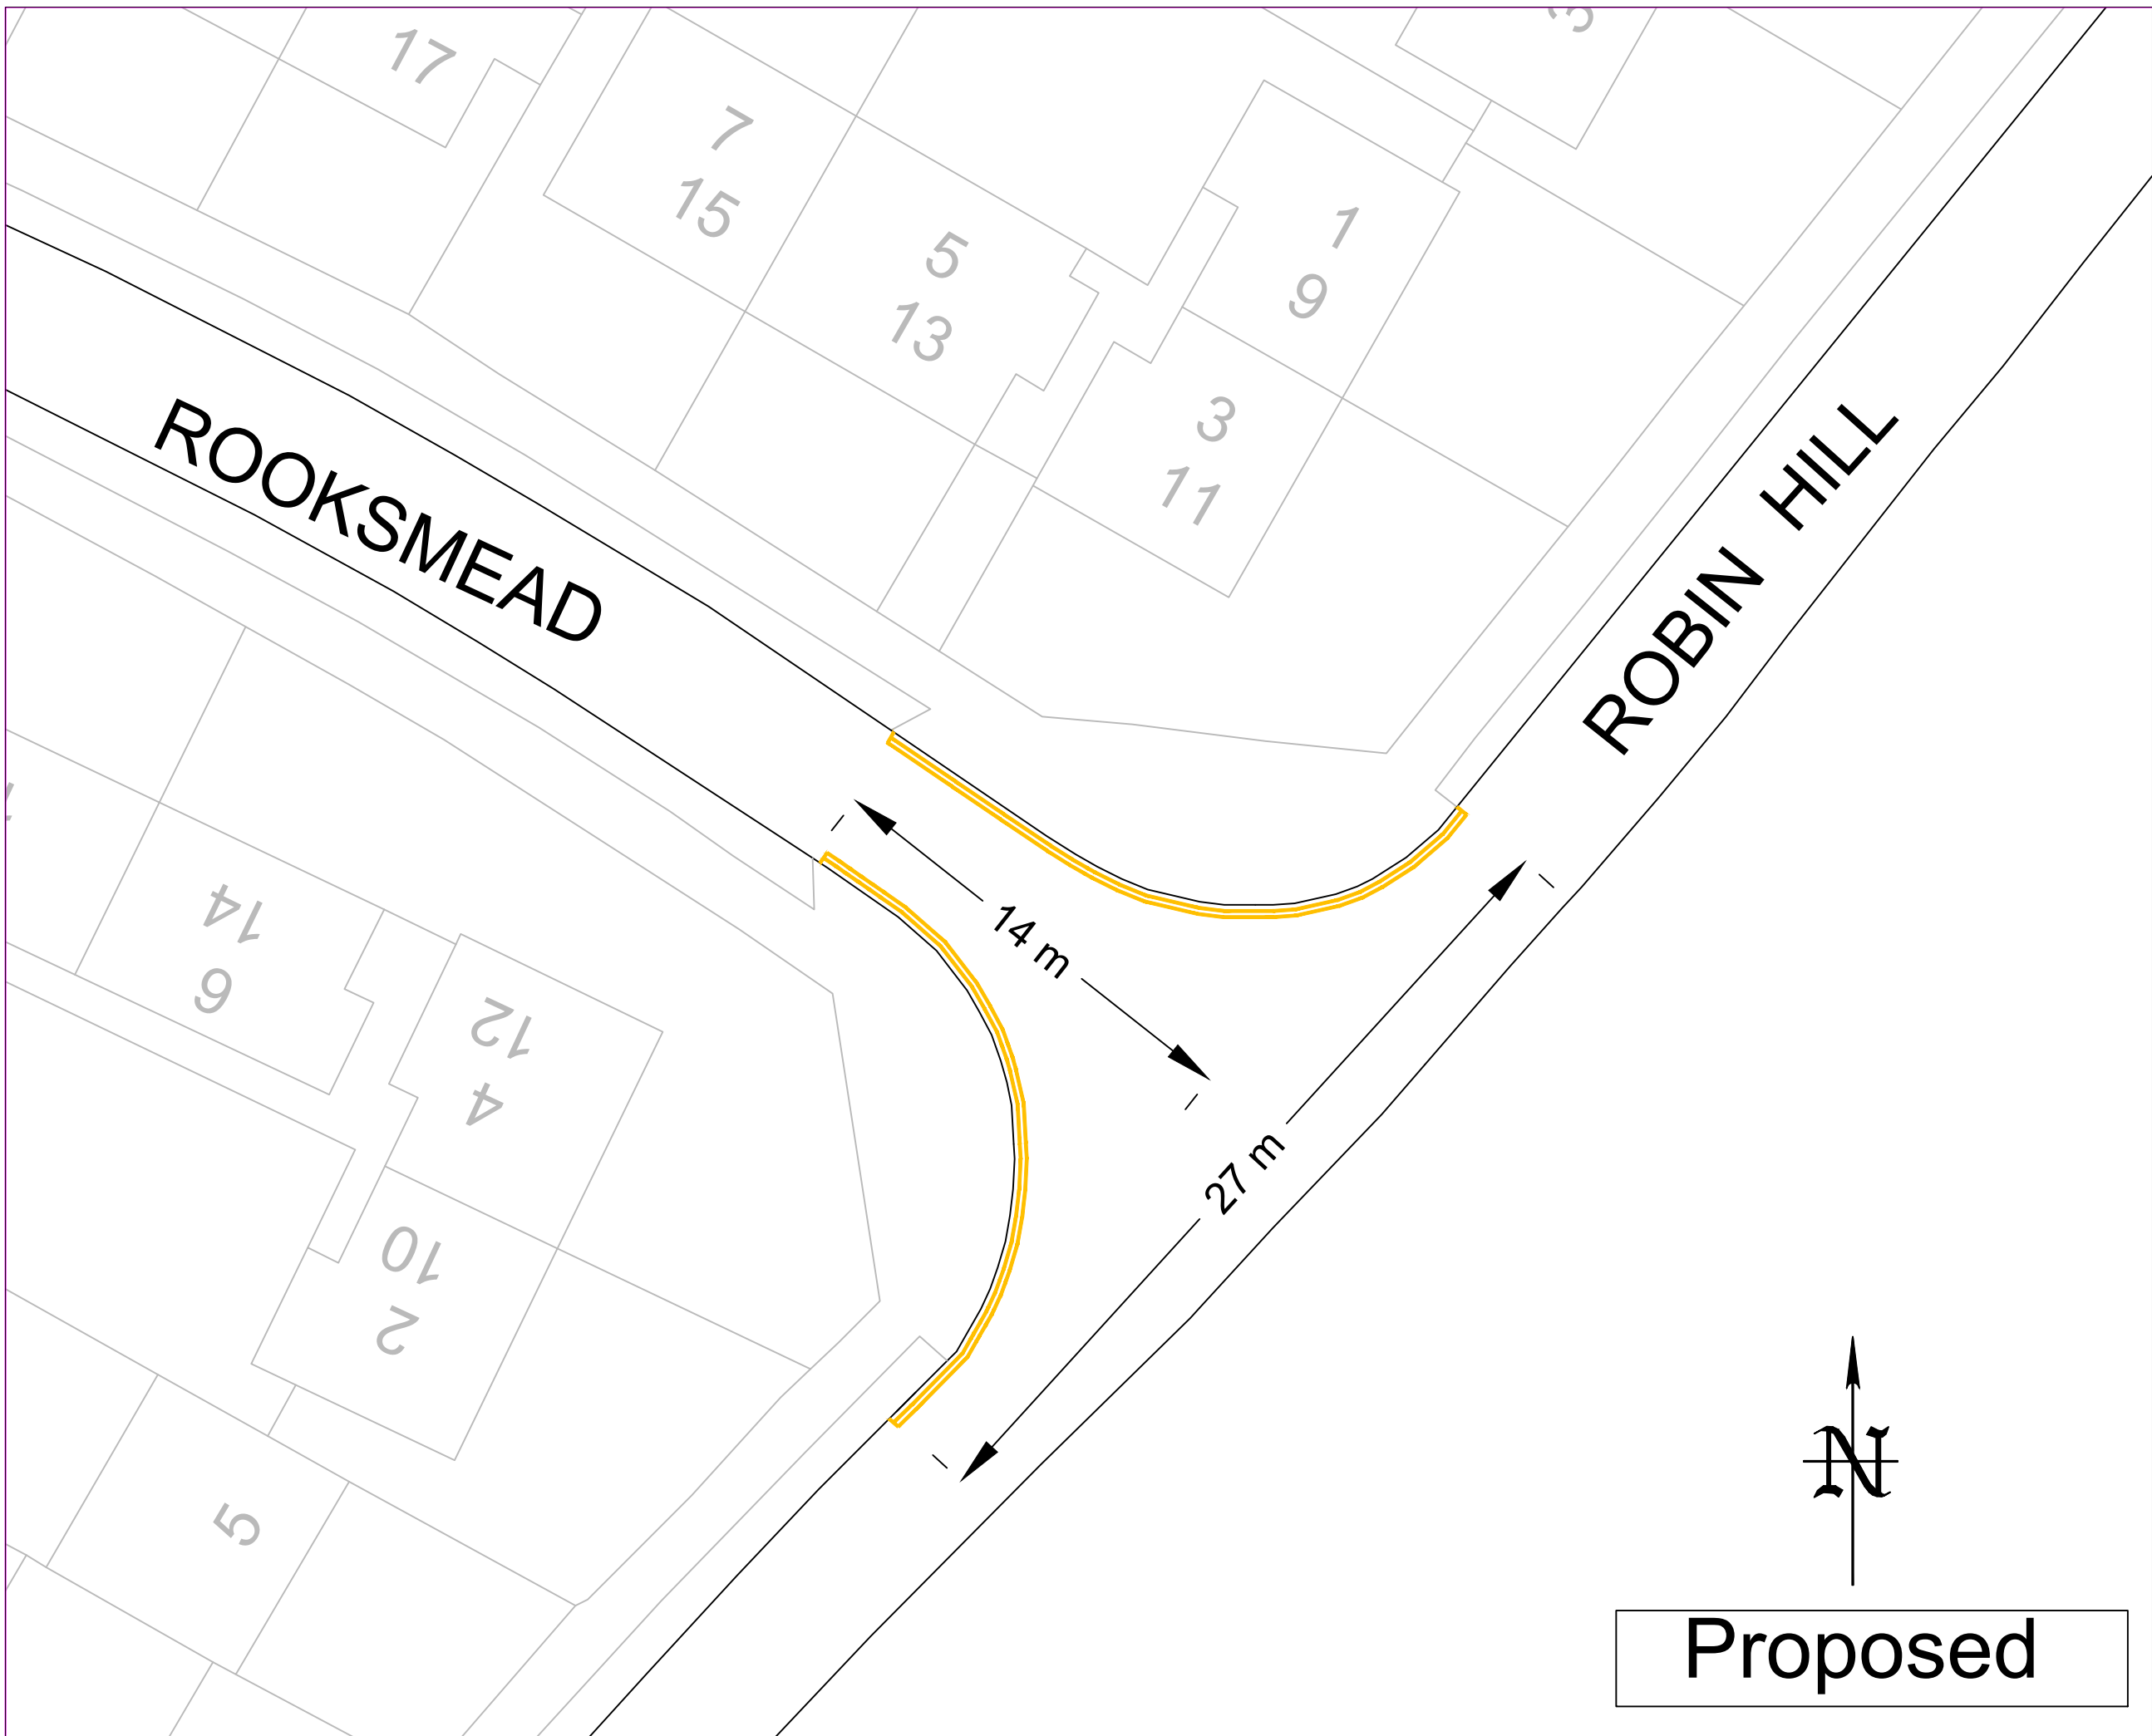


### KEY NOTES

 New 75mm wide double yellow lines to Diagram 1018.1 of the TSRGD 2016



**Proposed**

08/0	First Issue	0	JB
DATE	AMENDMENTS	REV	BY



**Traffic Management**  
 BOROUGH HALL, CAULDWELL ST, BEDFORD, MK42 9AP  
 Tel. (01234) 267422

CLIENT  
**Environment**  
 Cllr request

SCHEME  
**Robin Hill**  
**Bedford**

DRAWING TITLE  
**No waiting at any time**  
**parking restriction**

DRG No.  
**1**

DRG STATUS  
**Proposed**

SCALE @ A3	DATE	DRAWN	CHECKED
nts	08/05/2026	JB	AP/RW/DG