


PROPOSED

KEY:

New 50mm wide double primrose coloured lines to Diagram 1018.1 of the Traffic Signs Regulations and General Directions 2016.

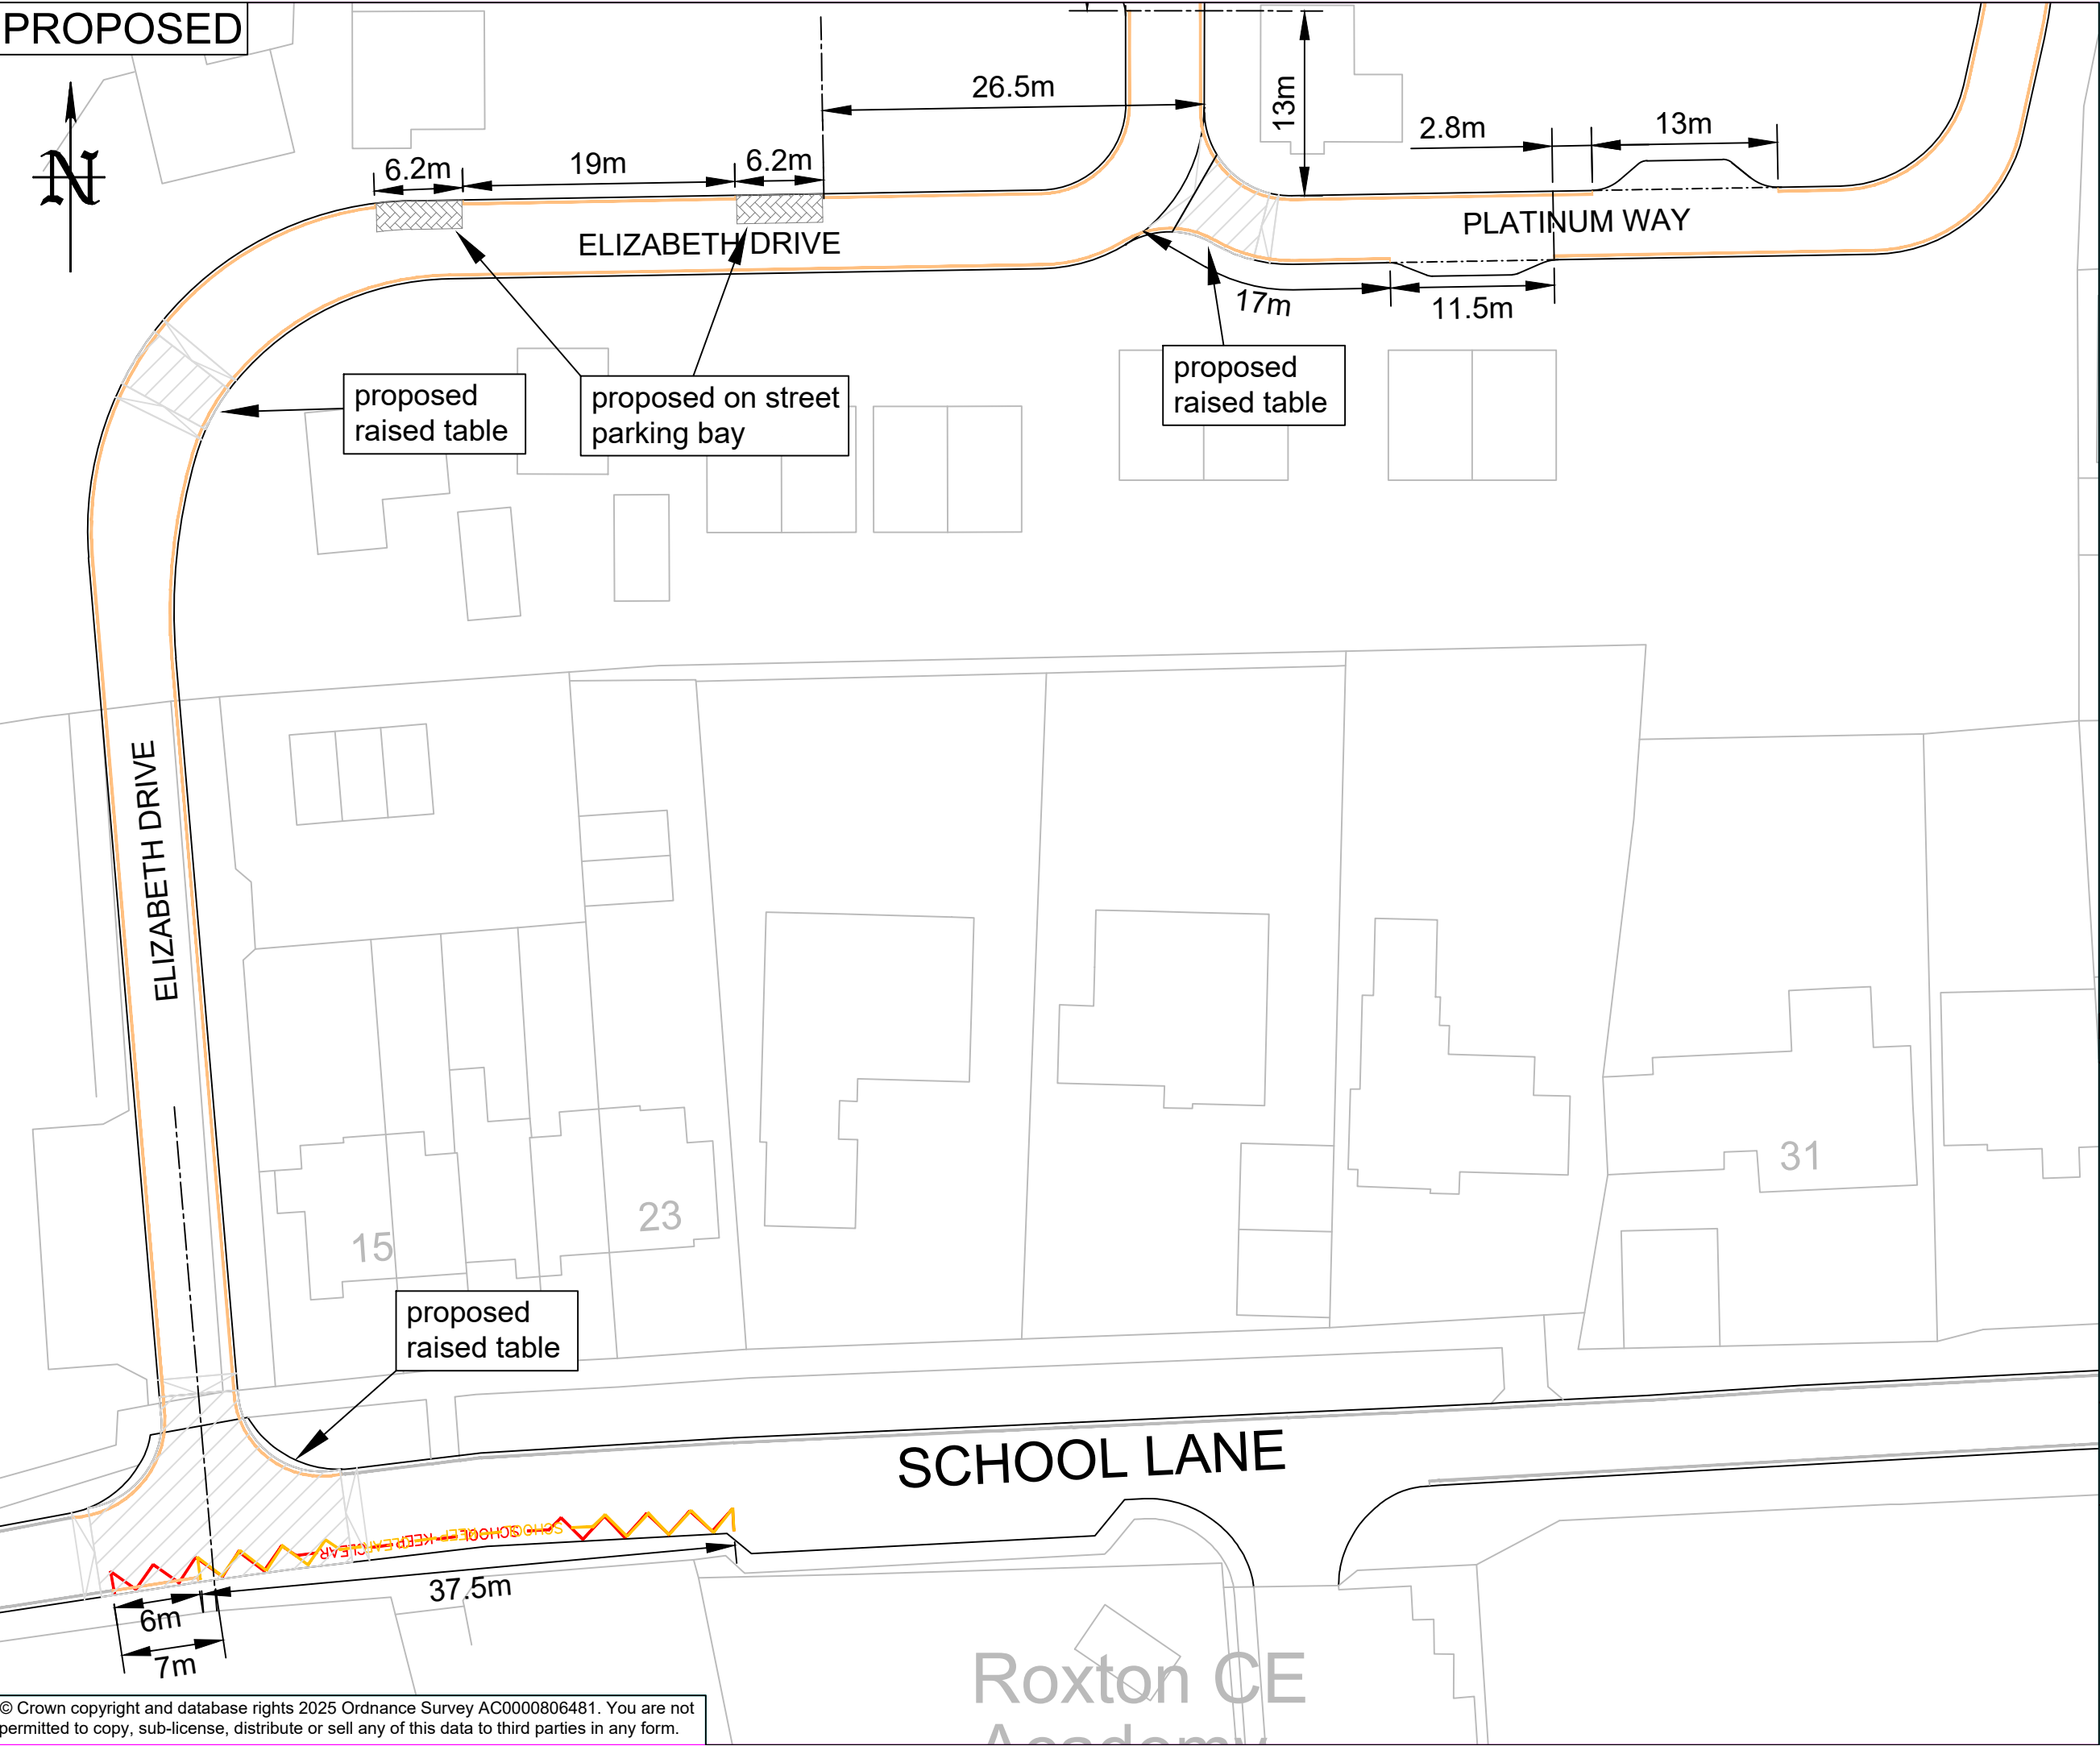

11/07/2025	Consultation	1	GM
06/03/2025	First Issue	0	GM
DATE	AMENDMENTS	REV	BY



BEDFORD
BOROUGH COUNCIL

Traffic Management
BOROUGH HALL, CAULDWELL ST, BEDFORD, MK42 9AP
Tel. (01234) 267422

CLIENT
Environment

SCHEME
**New development
off School Lane, Roxton**

DRAWING TITLE
**Proposed 'No waiting at any time'
restriction (Double yellow lines)**

Development site Sheet 1 of 3

DRG STATUS
Consultation

SCALE @ A3 NTS	DATE 10/07/2024	DRAWN GM	CHECKED AP
-------------------	--------------------	-------------	---------------