


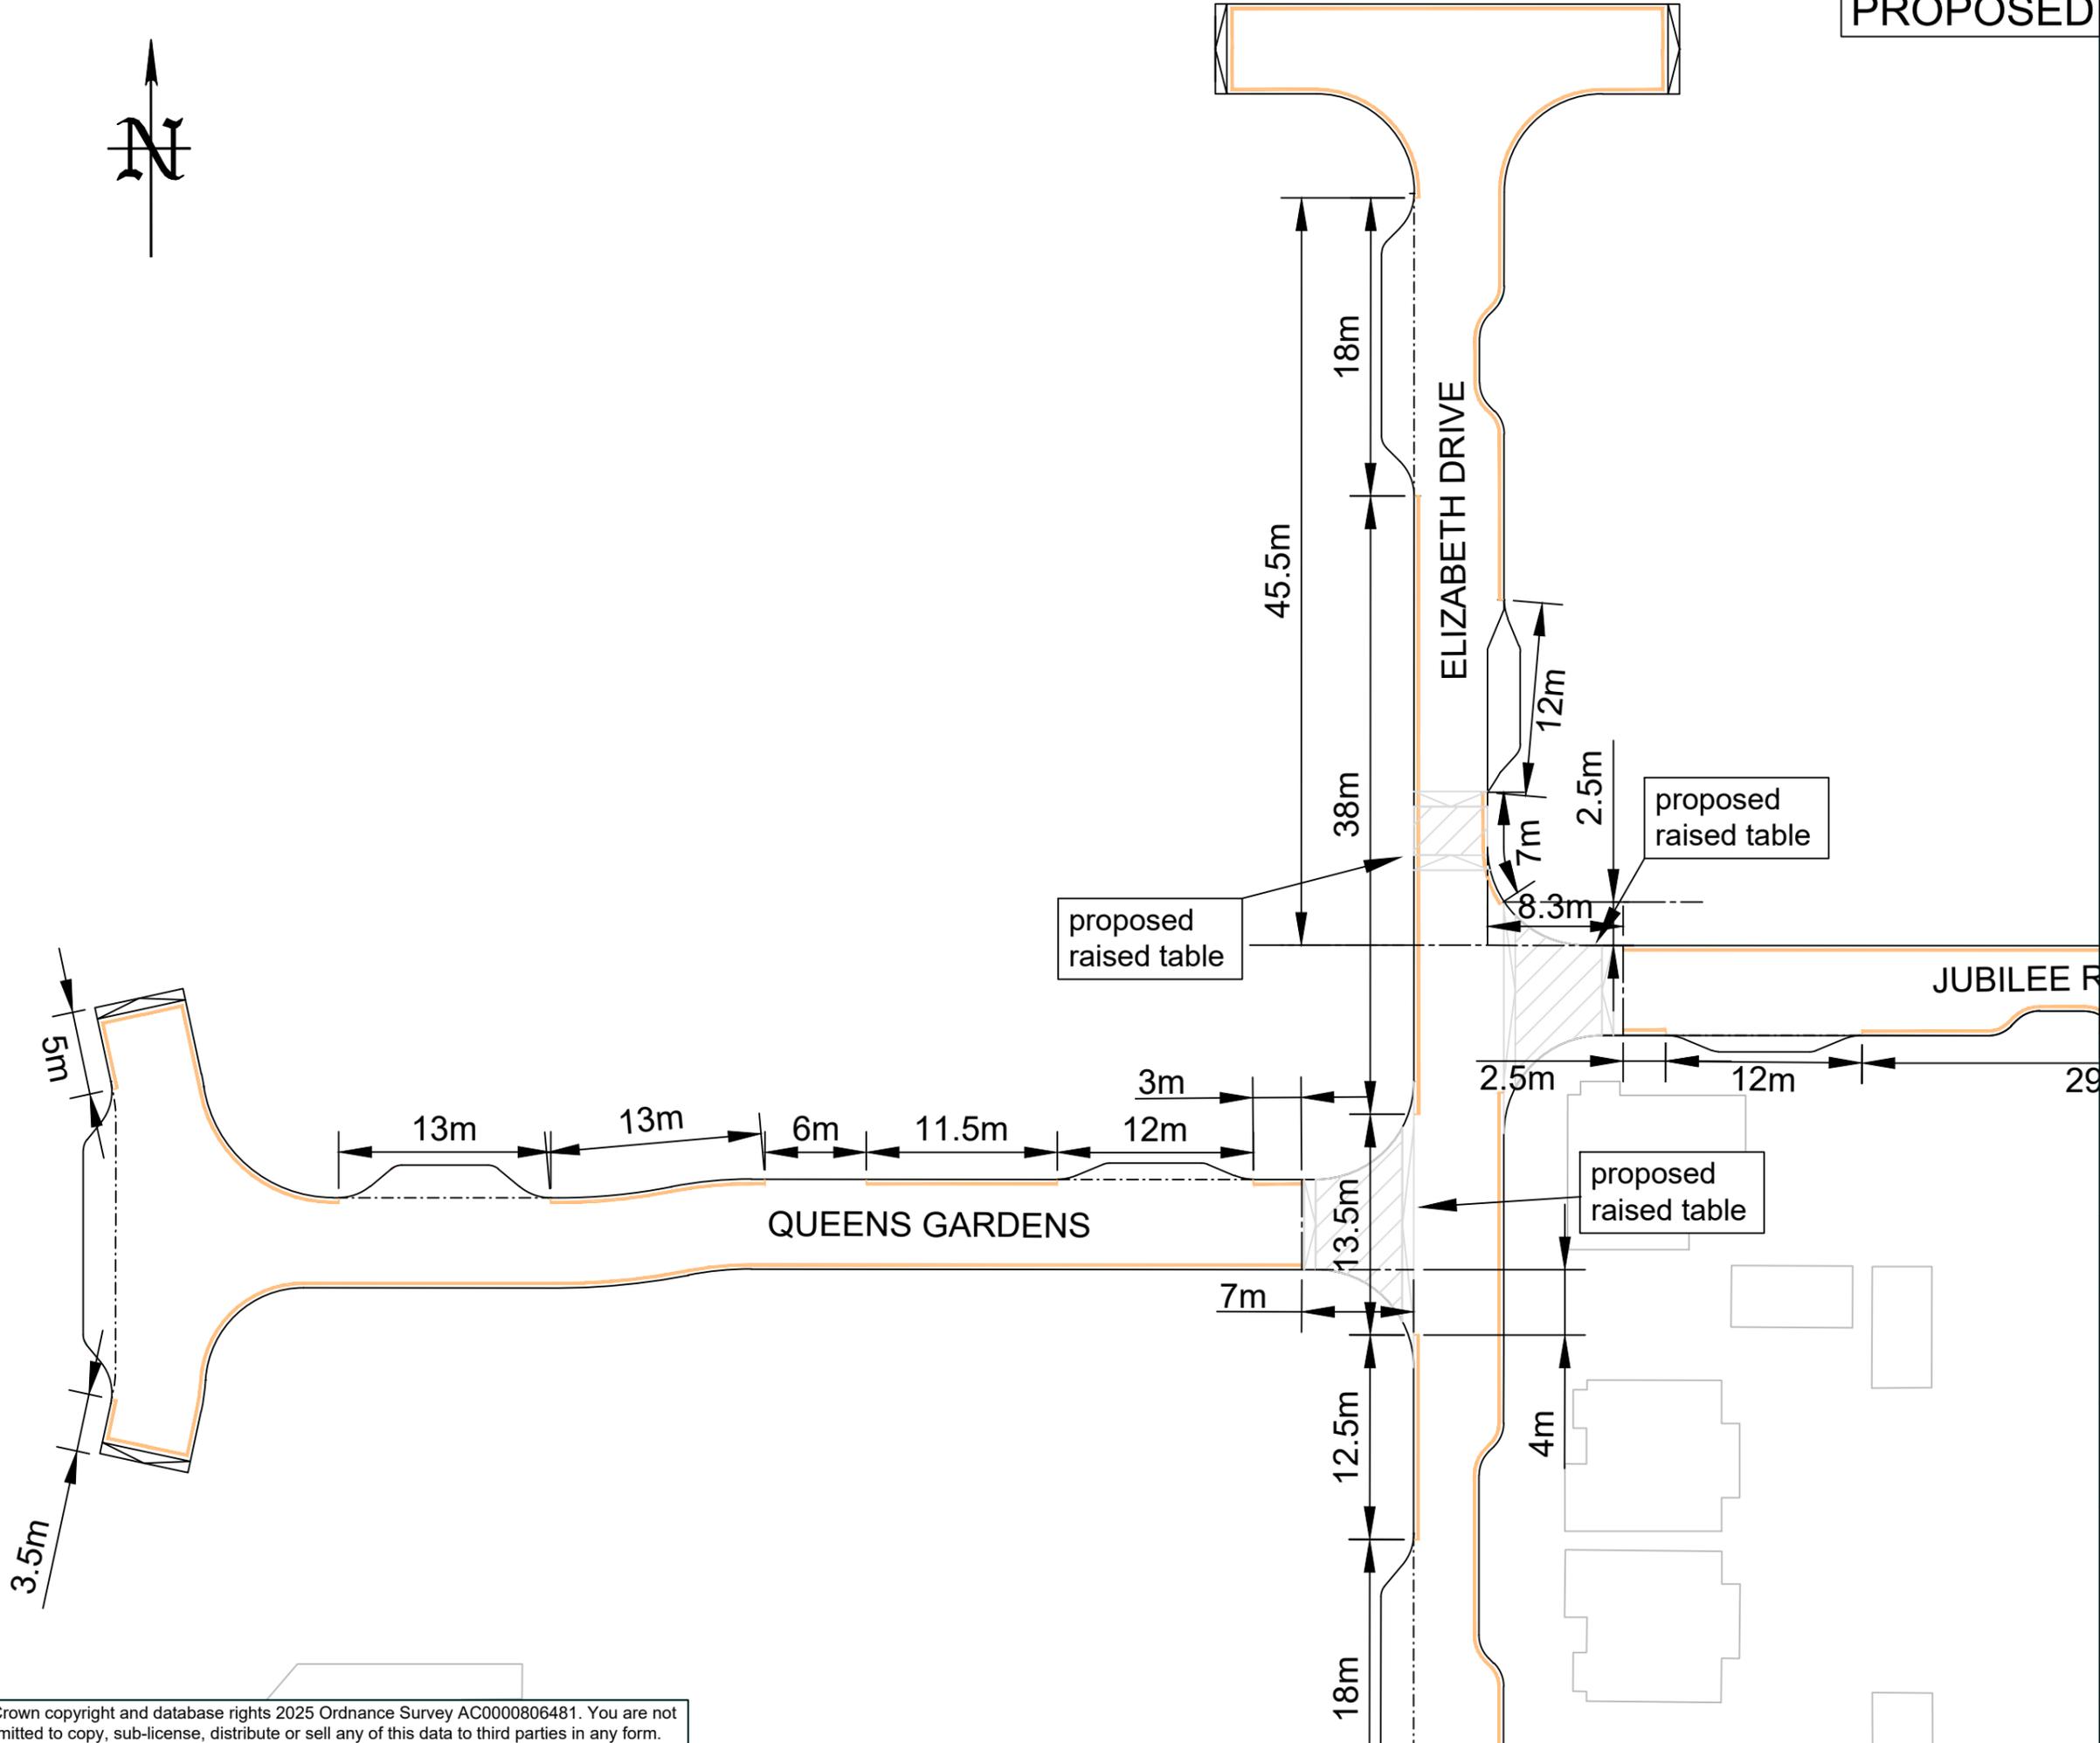

KEY:

New 50mm wide double primrose coloured lines to Diagram 1018.1 of the Traffic Signs Regulations and General Directions 2016.



DATE	AMENDMENTS	REV	BY
11/07/2025	Consultation	1	GM
06/03/2025	First Issue	0	GM



**Traffic Management**  
BOROUGH HALL, CAULDWELL ST, BEDFORD, MK42 9AP  
Tel. (01234) 267422

CLIENT  
**Environment**

SCHEME  
**New development off School Lane, Roxton**

DRAWING TITLE  
**Proposed 'No waiting at any time' restriction (Double yellow lines)**

Development site Sheet 3 of 3

DRG STATUS  
**Consultation**

SCALE @ A3	DATE	DRAWN	CHECKED
NTS	10/07/2024	GM	AP