


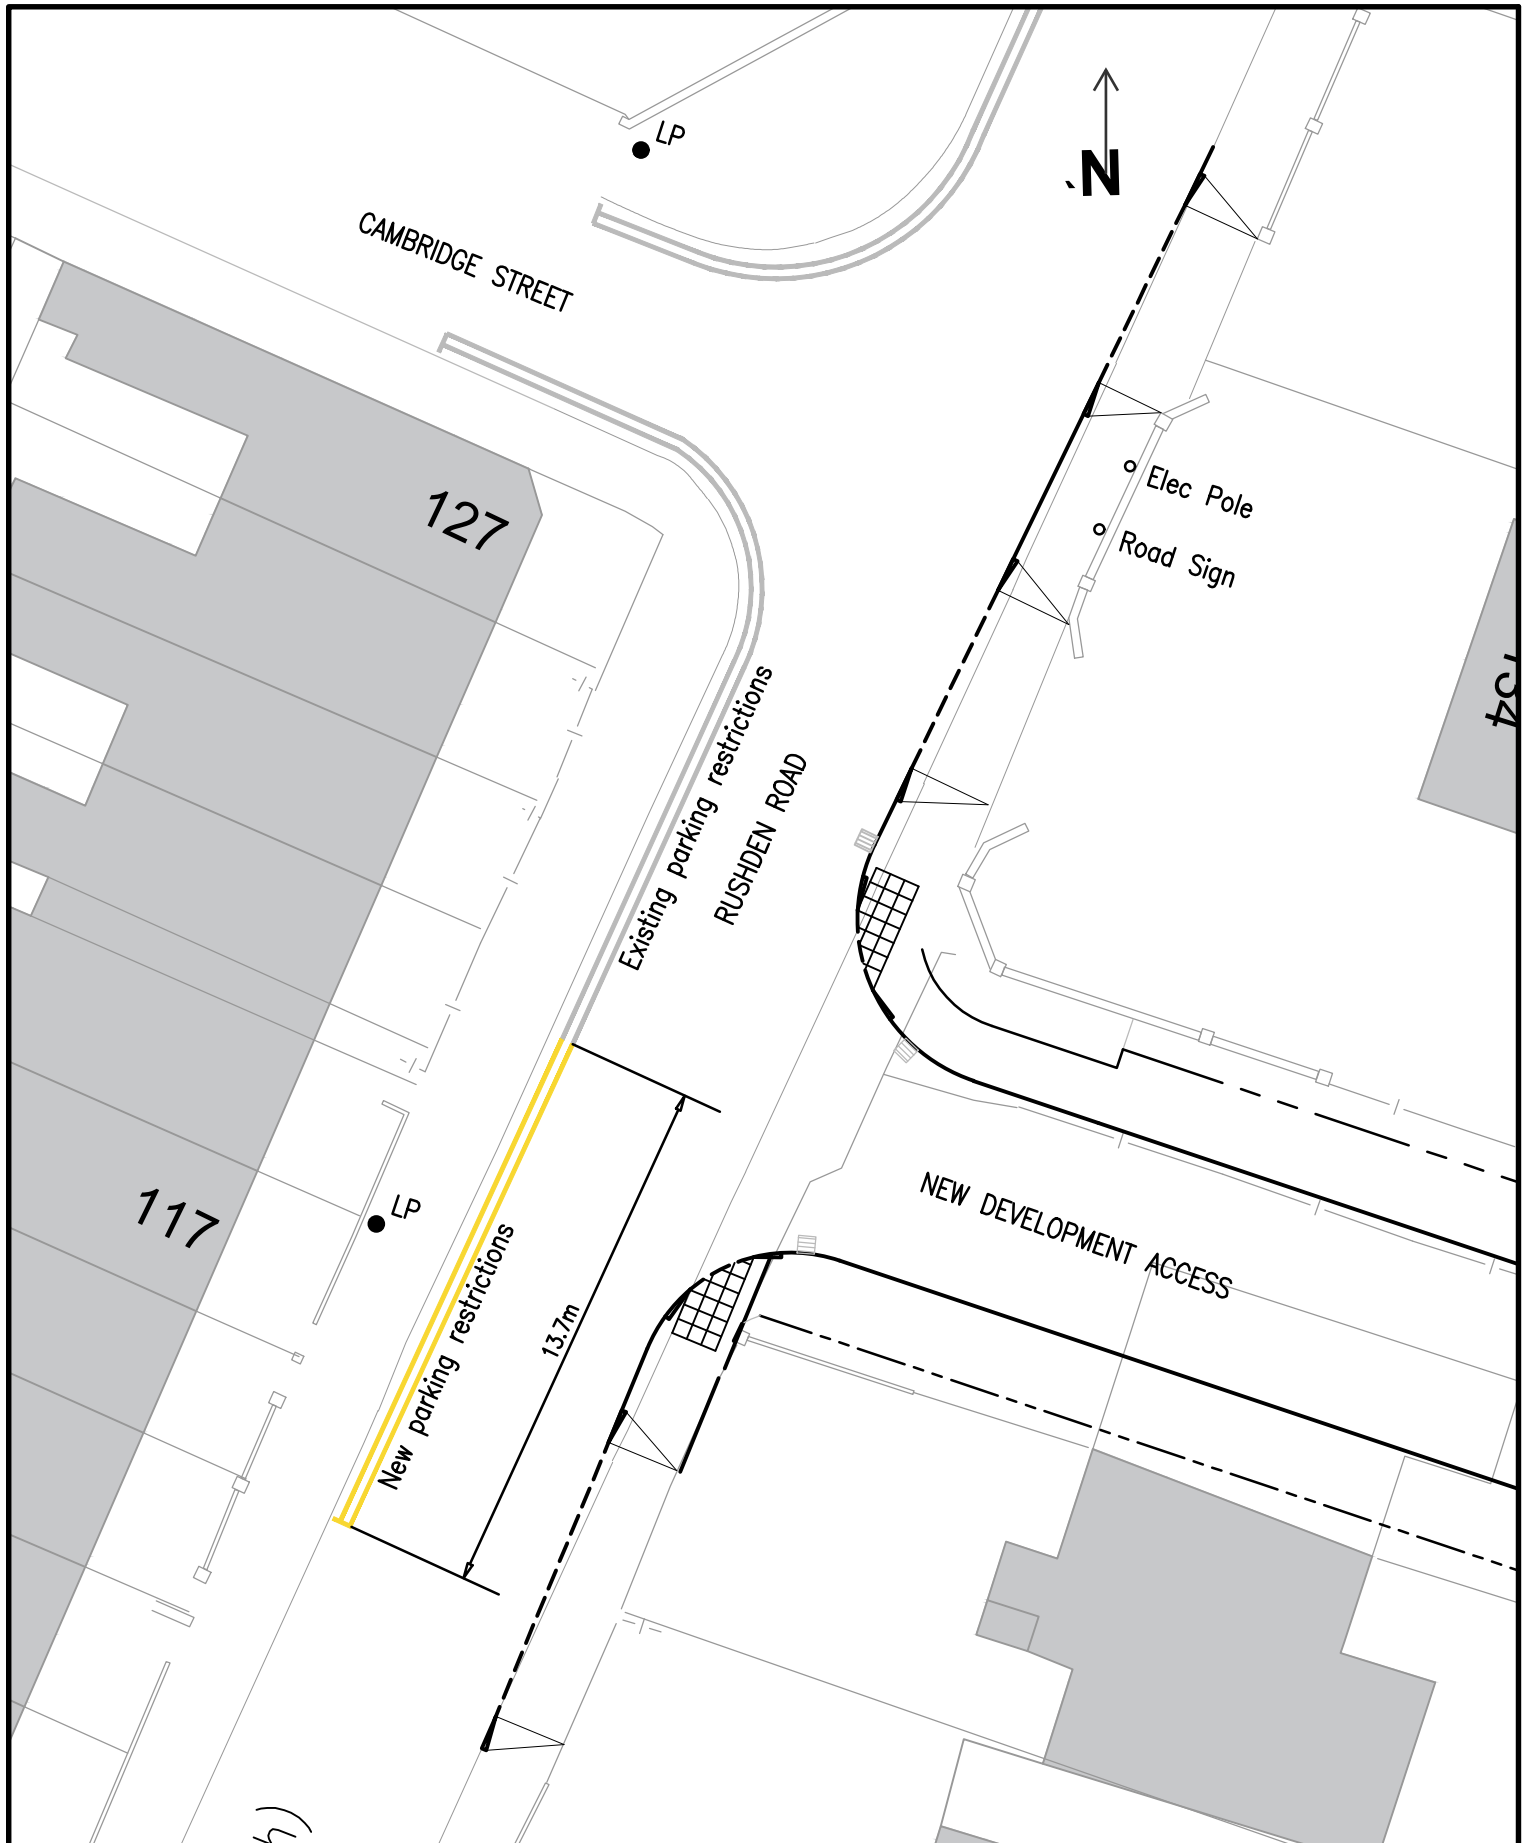

Project Title

124 RUSHDEN ROAD

Drawing Title

TRO PLAN

Date	JUL26	Checked DO	Checked ENG	Sheet Size
Drawn	MS	MS	MS	A4
Scale	1:200			
Project No.	Drawing No.	Rev.		
1021	4001	P01		

Rev.	Description	By	Date	Chk'd
------	-------------	----	------	-------

CHILTERN DESIGN
CONSULTING ENGINEERS

Chiltern Design Ltd, Incuba Business Centre, 1 Brewers Hill Road, Dunstable, Bedfordshire,
LU6 1AA, Tel: 01582 879640
E-mail: info@chilterndesign.co.uk, Web: www.chilterndesign.co.uk
Registered in England and Wales 7873044