



BEDFORD BOROUGH COUNCIL
(PARISH OF GREAT BARFORD, BEDFORD) (PROHIBITION AND RESTRICTION
OF WAITING, STOPPING AND PARKING PLACES)
ORDER 2015 (AMENDMENT NO.6) ORDER 2026

BEDFORD BOROUGH COUNCIL ("the Council") in exercise of the powers conferred by Sections 1(1), 2(1) to (3) and 4(2) of, and Part IV of Schedule 9 to, the Road Traffic Regulation Act 1984 as amended ("the Act") and of all other powers enabling them in that behalf, and after consultation with the Chief Officer of Police in accordance with Part III of Schedule 9 to the Act, hereby make the following Order:-

1. This Order may be cited as the "Bedford Borough Council (Parish of Great Barford, Bedford) (Prohibition and Restriction of Waiting, Stopping and Parking Places) Order 2015 (Amendment No.6) Order 2026" and shall come into force on 27th July 2026.
2. Except where otherwise stated and referenced in this Order a number or Schedule is a reference to the Article or Schedule bearing that number in this Order.
3. Save as provided in Articles 4, 5 and 6 of this Order no person shall, except upon the direction or with the permission of a Police Constable in uniform or a Civil Enforcement Officer as defined by the Traffic Management Act 2004, cause or permit any vehicle to wait in any length of road specified in the Schedule to this Order at any time.
4. (i) Nothing in Article 3 shall render it unlawful to cause or permit any vehicle to wait in any length of road specified in the Schedule to this Order for so long as may be necessary to enable:-
 - (a) a person to board or alight from the vehicle; or
 - (b) the vehicle if it cannot conveniently be used for such purpose in any other road to be used in connection with any building operation or demolition, the removal of any obstruction to traffic, the maintenance improvement or reconstruction of any of the lengths of road so referred to or in the laying, erection, alteration or repair in or near the said lengths of road of any sewer or main pipe or apparatus for the supply of gas, water or electricity or of any telegraphic line as described in the Telegraph Act 1878; or
 - (c) the vehicle to be loaded or unloaded while it is in actual use in connection with the removal of furniture from one office or dwelling house to another or the removal of furniture between such premises and its depository; or
 - (d) the vehicle if it is in the service of or employed by a universal service provider (as defined in Section 65 of the Postal Services Act 2011) to be used for the purpose of delivering and/or collecting postal packets (as defined in Section 125(1) of the Postal Services Act 2011); or

- (e) the vehicle to be used for fire brigade, ambulance, police or special forces purposes; or
 - (f) the vehicle if it cannot conveniently be used for such purposes in any other road to be used of a Local Authority in pursuance of Statutory Powers or duties; or
 - (g) the vehicle to wait at or near to any premises situated on or adjacent to the said lengths of road for so long as such waiting by that vehicle is reasonably necessary in connection with any wedding or funeral; or
 - (h) the person in control of the vehicle if required by law to stop, or if obliged to do so in order to avoid an accident, or if prevented from proceeding by circumstances beyond their control.
- (ii) Nothing in Article 3 shall render it unlawful to cause or permit any vehicle to wait in any length of road specified in the Schedule to this Order for so long as may be necessary to enable goods to be loaded or unloaded from the vehicle.
5. Nothing in Article 3 shall render it unlawful to cause or permit a vehicle which lawfully displays in the relevant position a disabled persons badge and parking disc (on which the driver of the vehicle has marked the time at which the waiting began) to wait in any length of road specified in the Schedule to this Order.
6. (i) For the purposes of Article 5 “disabled persons badge” and “parking disc” have the same meanings as in “The Local Authorities’ Traffic Orders (Exemptions for Disabled Persons) (England) Regulations 2000”.
- (ii) For the purpose of this Order a vehicle shall be regarded as displaying:-
- (a) a disabled persons badge in the relevant position when:
 - (i) in the case of a vehicle fitted with a front windscreen the badge is exhibited thereon with the obverse side facing forwards on the nearside of and immediately behind the windscreen and with its front facing forward so as to be legible from outside the vehicle; or
 - (ii) in the case of a vehicle not fitted with a front windscreen the badge is exhibited in a conspicuous position on the front nearside of the vehicle.
 - (b) a parking disc in the relevant position when the disc is exhibited thereon with the side which shows the time facing forwards or outwards and immediately behind the windscreen or side window nearest to the kerb.
7. As from the date upon which this Order comes into force any previous Order made under the Act which relates to waiting in any length of road specified in the Schedule to this Order shall be revoked in whole or in part as appropriate.

**THE COMMON SEAL of the
BEDFORD BOROUGH COUNCIL**
was hereunto affixed this
9th day of July 2026
in the presence of:



David Doorne
Solicitor
Service Manager (GPPL)
Legal Services
Bedford Borough Council
Authorised Signatory

SCHEDULE

- 1. To reduce the existing “No Stopping Monday-Friday 8am-4:30pm on School Entrance” restrictions and introduce “No Waiting Monday-Friday 8am-4:30pm” and “No Loading Monday-Friday 8am-4:30pm” restrictions on the following length of road:**

A	Silver Street, Great Barford
(i)	On its southern kerb at a point 6.6 metres west of the east boundary line of No 55 for a length of 56.4 metres in an easterly direction.

- 2. To introduce “No Waiting at Any Time” restrictions on the following length of road:**

A	Silver Street, Great Barford
(i)	On its southern kerb starting from a point 3.8 metres west of the west boundary of No 28a (opposite) for a length of 9 metres in an easterly direction.

- 3. To amend the extent of the current “No Stopping 7am-7pm Except Buses” on the following length of road:**

A	Silver Street, Great Barford
(i)	On its southern kerb reduced in length by 10.5 metres on the west end starting from a point 3.8 metres west of the west boundary of No 28a (opposite)
(ii)	On its southern kerb extended in length by 2.5 metres on the east end starting from a point 3.1 metres east of the boundary of No 28 and the GP Surgery (opposite)

4. To reduce the extent of the current “No Stopping Monday-Friday 8am-4:30pm on School Entrance” restrictions on the following length of road:

A	Silver Street, Great Barford
(i)	On its southern kerb from a point 1 metre west of the west boundary of No 29 for a length of 14.5 metres in an easterly direction

5. To extend the existing “No Waiting at Any Time” restrictions on the following length of road:

A	Silver Street, Great Barford
(i)	On its southern kerb from a point 1 metre west of the west boundary of No 29 for a length of 14.5 metres in an easterly direction (to the existing double yellow lines)


AUTHORITY FOR EXECUTION		
COUNCIL/COMMITTEE	MINUTE No.	DATE
DELEGATED POWER	By whom executed ENVIRONMENT	08/07/2026
	OFFICERS INITIALS	DATE
ORIGINATED AND CHECKED BY	DG	08/07/2026
APPROVED BY	AP	08/07/2026



BEDFORD BOROUGH COUNCIL
(PARISH OF GREAT BARFORD, BEDFORD) (PROHIBITION AND RESTRICTION
OF WAITING, STOPPING AND PARKING PLACES)
ORDER 2015 (AMENDMENT NO.6) ORDER 2026

STATEMENT OF REASONS


Bedford Borough Council is proposing to amend parking and stopping restrictions on Silver Street, Great Barford in connection with the introduction of a new 20 mph speed limit zone and associated traffic calming measures, including road humps. The changes are required to ensure that existing restrictions remain effective, clearly defined, and enforceable following alterations to the road layout, and to support road safety.

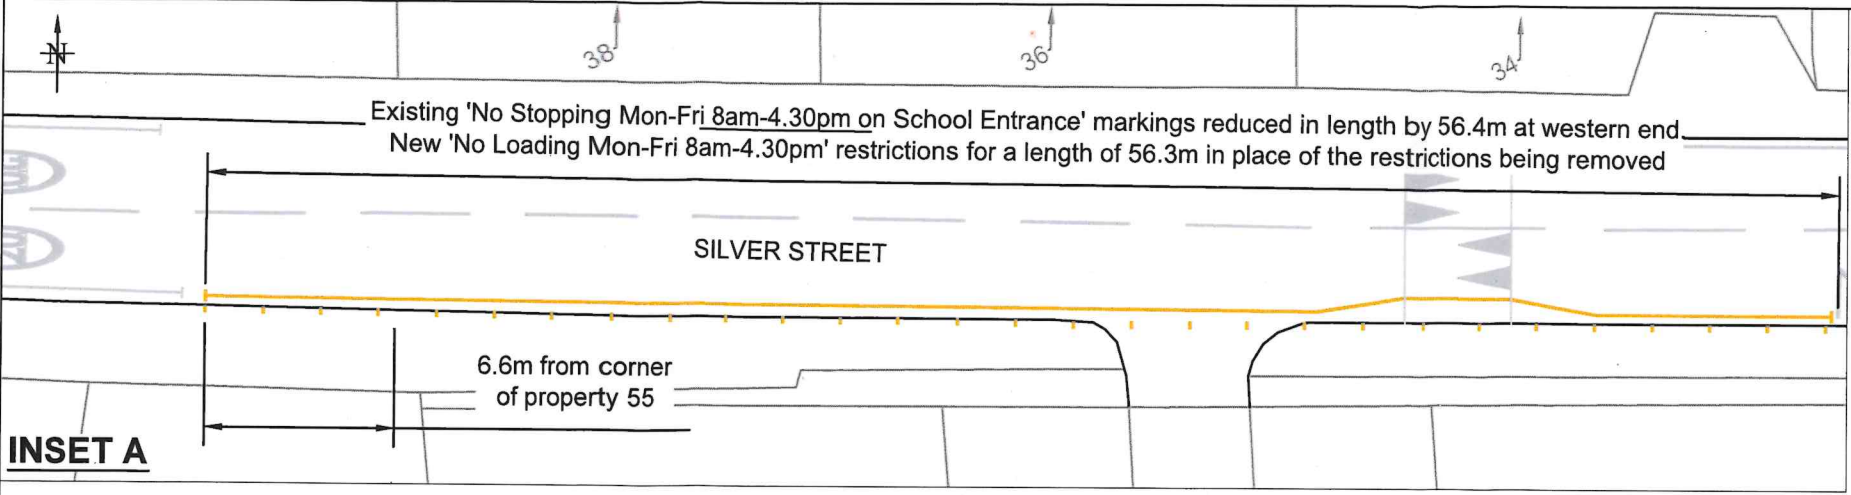


INSET A




INSET B

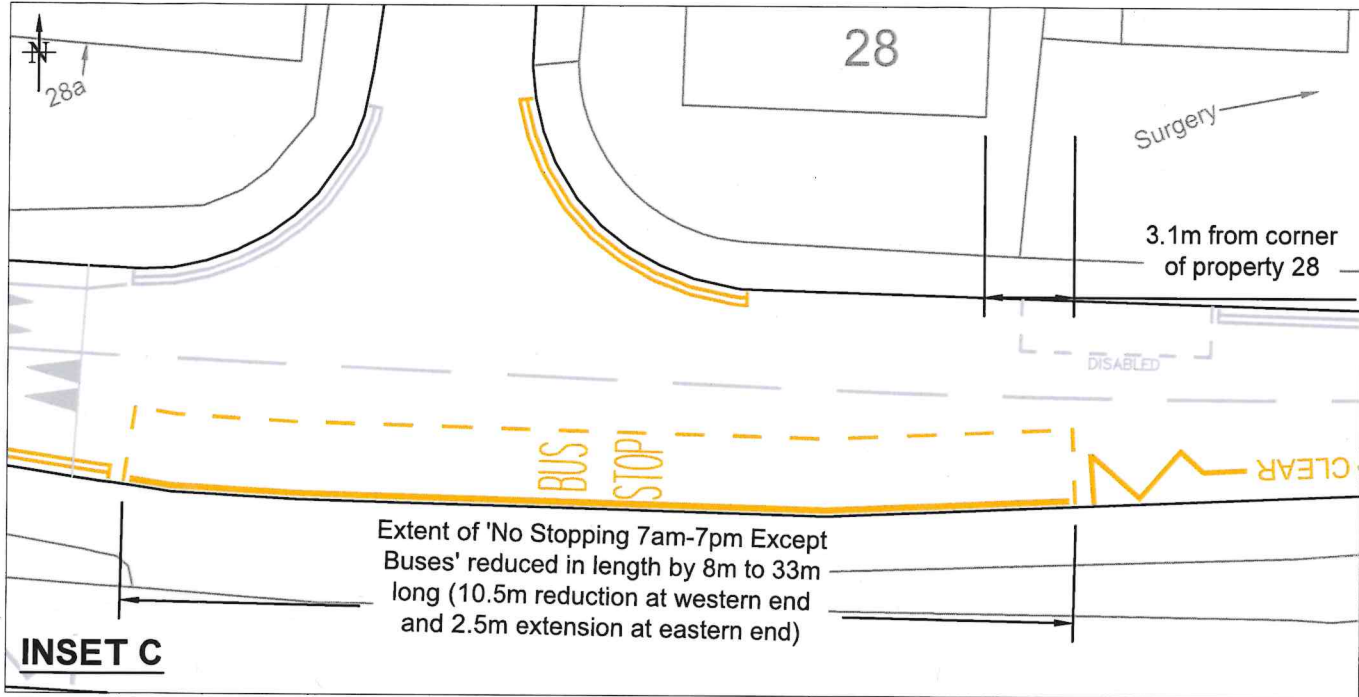


INSET C

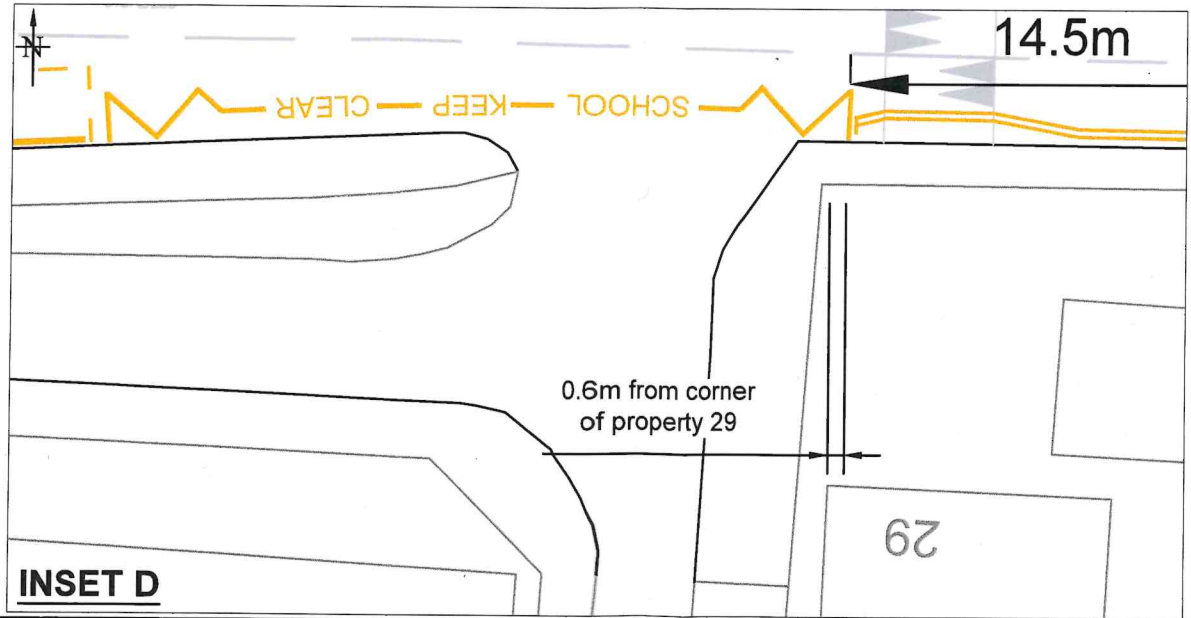

INSET D

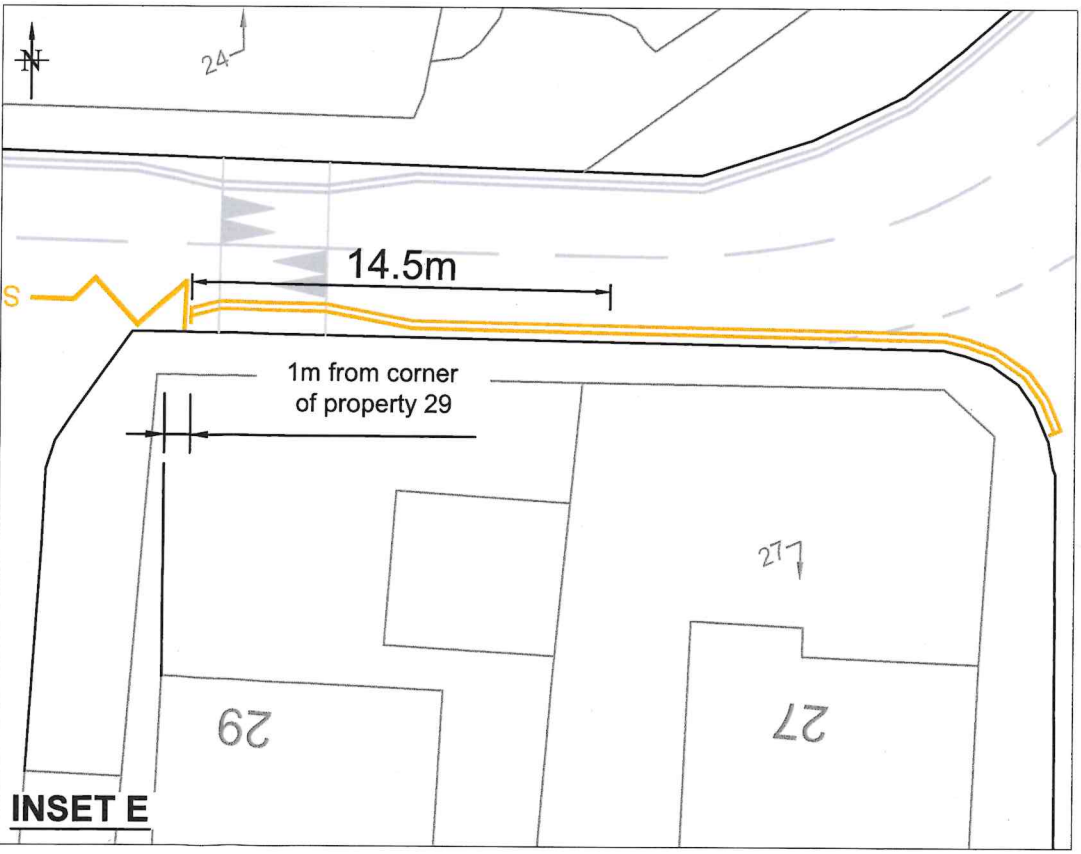

INSET E

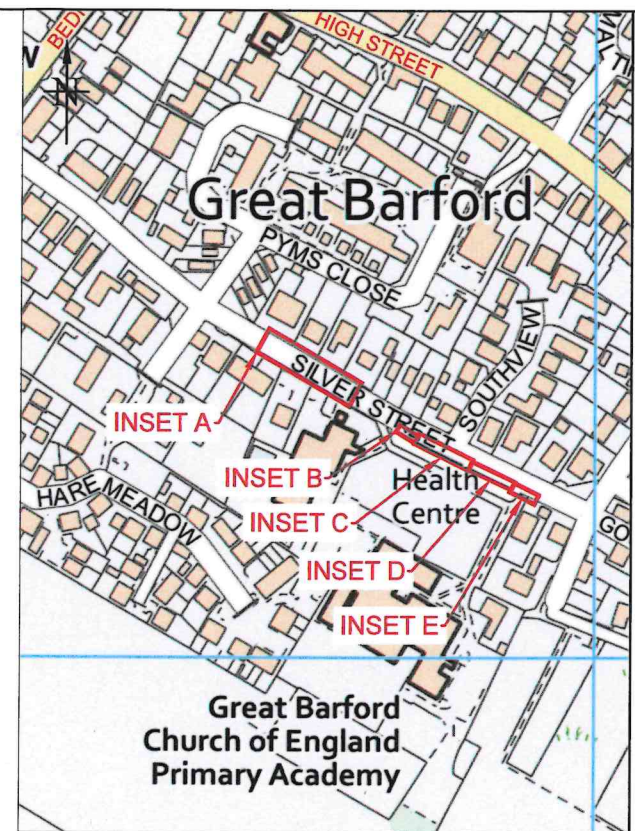

13/02/2026	First Issue	0	LH
DATE	AMENDMENTS	REV	BY
 BEDFORD BOROUGH COUNCIL			
Engineering Services BOROUGH HALL, CAULDWELL ST, BEDFORD, MK42 9AP Tel. (01234) 267422			
CLIENT Environment			
SCHEME Carriageway Resurfacing 2025-26 Silver Street, Great Barford			
DRAWING TITLE TRO Proposed Parking Restrictions			
DRG No. CW2023.100.06			
DRG STATUS Construction			
SCALE @ A3 NTS	DATE 13/02/2026	DRAWN LH	CHECKED TB

