



PUBLIC NOTICE

ROAD TRAFFIC CALMING, PROPOSED HUMPS **SILVER STREET, GREAT BARFORD**

Notice is hereby given that Bedford Borough Council, in exercise of its powers under sections 90A to 90C of the Road Traffic Regulation Act 1984, proposes to construct road humps in the road specified below, in accordance with the Highways (Road Humps) Regulations 1999

Road Affected

Silver Street, Great Barford
The proposals are to construct five round-top road humps, each approximately 3.7 metres in length as part of a traffic calming scheme associated with the proposed 20mph speed zone on Silver Street, Great Barford

Each road hump will:

- Be of round-top profile
- Have a maximum height not exceeding 75 millimetres
- Extend across the width of the carriageway
- Be constructed in accordance with the Highways (Road Humps) Regulations 1999

The exact locations of the proposed road humps are shown on drawing:

Drawing No. CW2023.100.05 – “Silver Street, Great Barford –Proposed Vertical Deflection” (dated 17/02/2026)


Relevant proposal documents may be examined during normal office hours at Borough Hall, Cauldwell Street, Bedford, MK42 9AP. They will also be available for viewing on the council's website at www.bedford.gov.uk/proposedtro. For further information, please email highway.consultations@bedford.gov.uk

Comments supporting or objecting to the proposal should be put in an email, stating the grounds on which they are made, and sent no later than 2nd July 2026 to highway.consultations@bedford.gov.uk.

Dated: 11th June 2026

Borough Hall, Cauldwell Street
Bedford, MK42 9AP

Craig Austin
Director of Environment

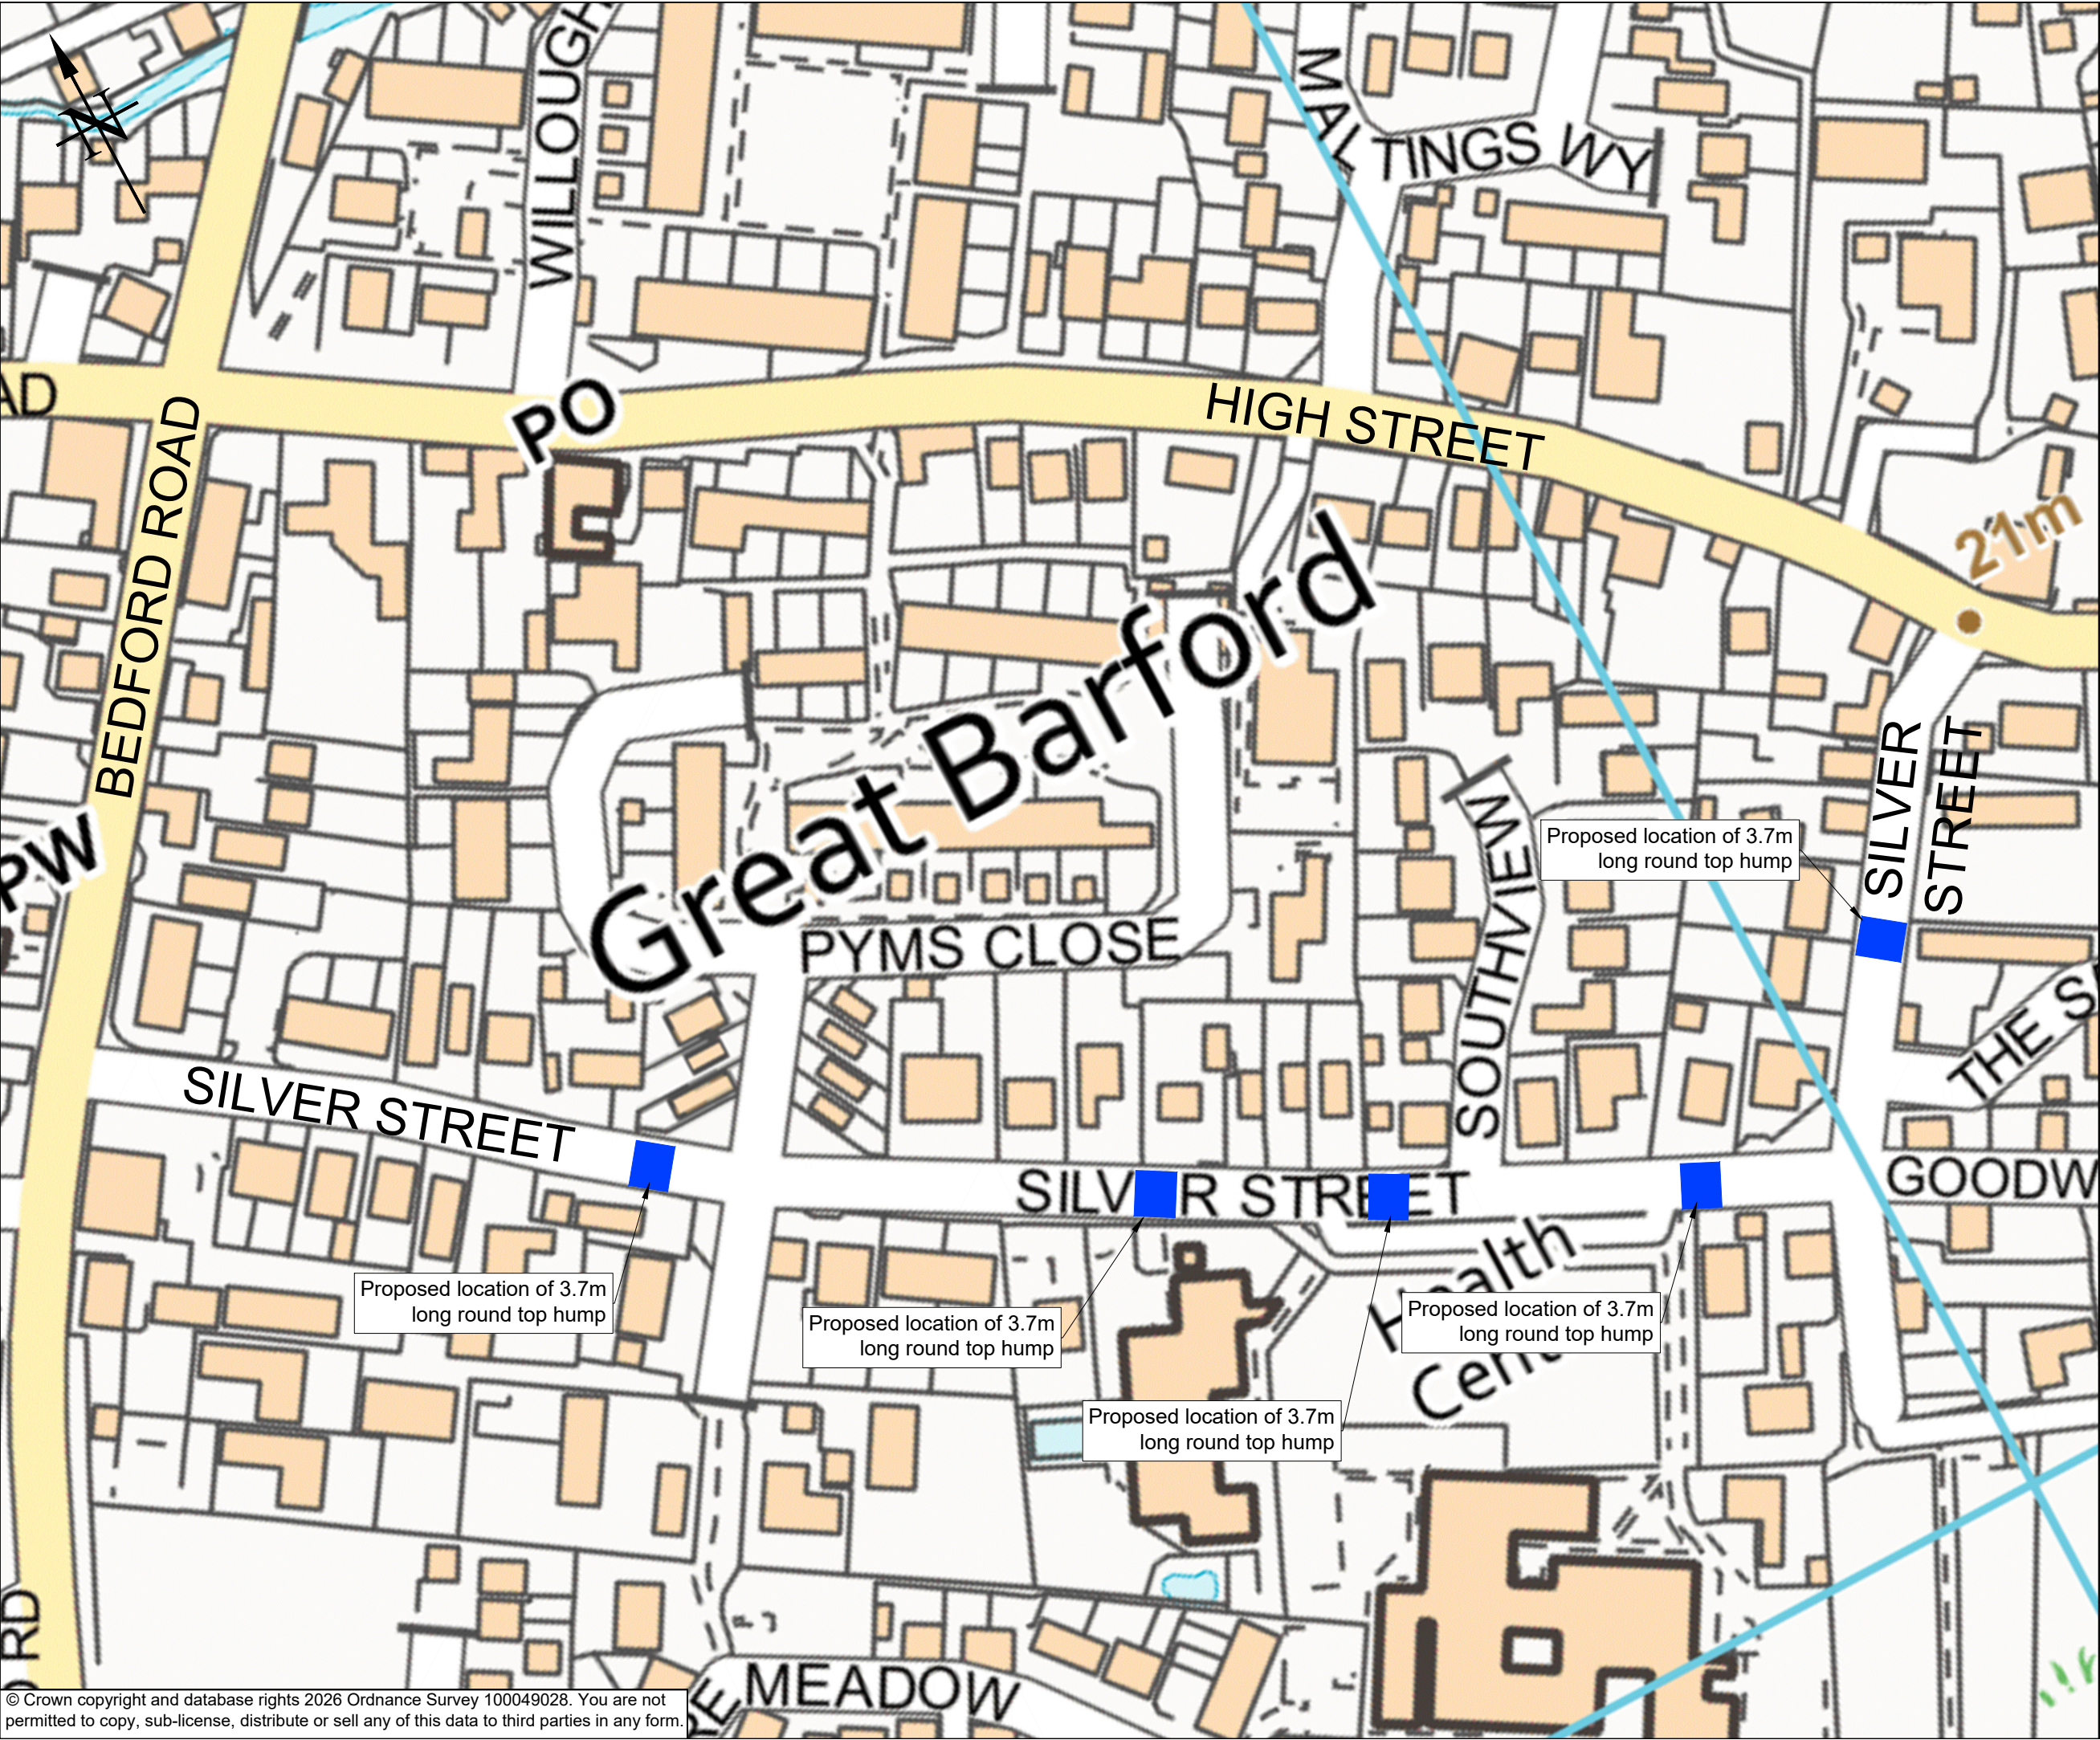

KEY:
Proposed locations of 3.7m long round top humps

17/02/2026	First Issue	0	LH
DATE	AMENDMENTS	REV	BY



BEDFORD
BOROUGH COUNCIL

Engineering Services
BOROUGH HALL, CAULDWELL ST, BEDFORD, MK42 9AP
Tel. (01234) 267422

CLIENT
Environment

SCHEME
Carriageway Resurfacing 2025-26
Silver Street, Great Barford

DRAWING TITLE
TRO Proposed
Vertical Deflection

DRG No.
CW2023.100.05

DRG STATUS
Construction

SCALE @ A3 NTS	DATE 17/02/2026	DRAWN LH	CHECKED TB
-------------------	--------------------	-------------	---------------