


**KEY:**  
 Extents of proposed 20mph zone, that is to replace the entirety of existing 20mph limit.



13/02/26	First Issue	0	LH
DATE	AMENDMENTS	REV	BY

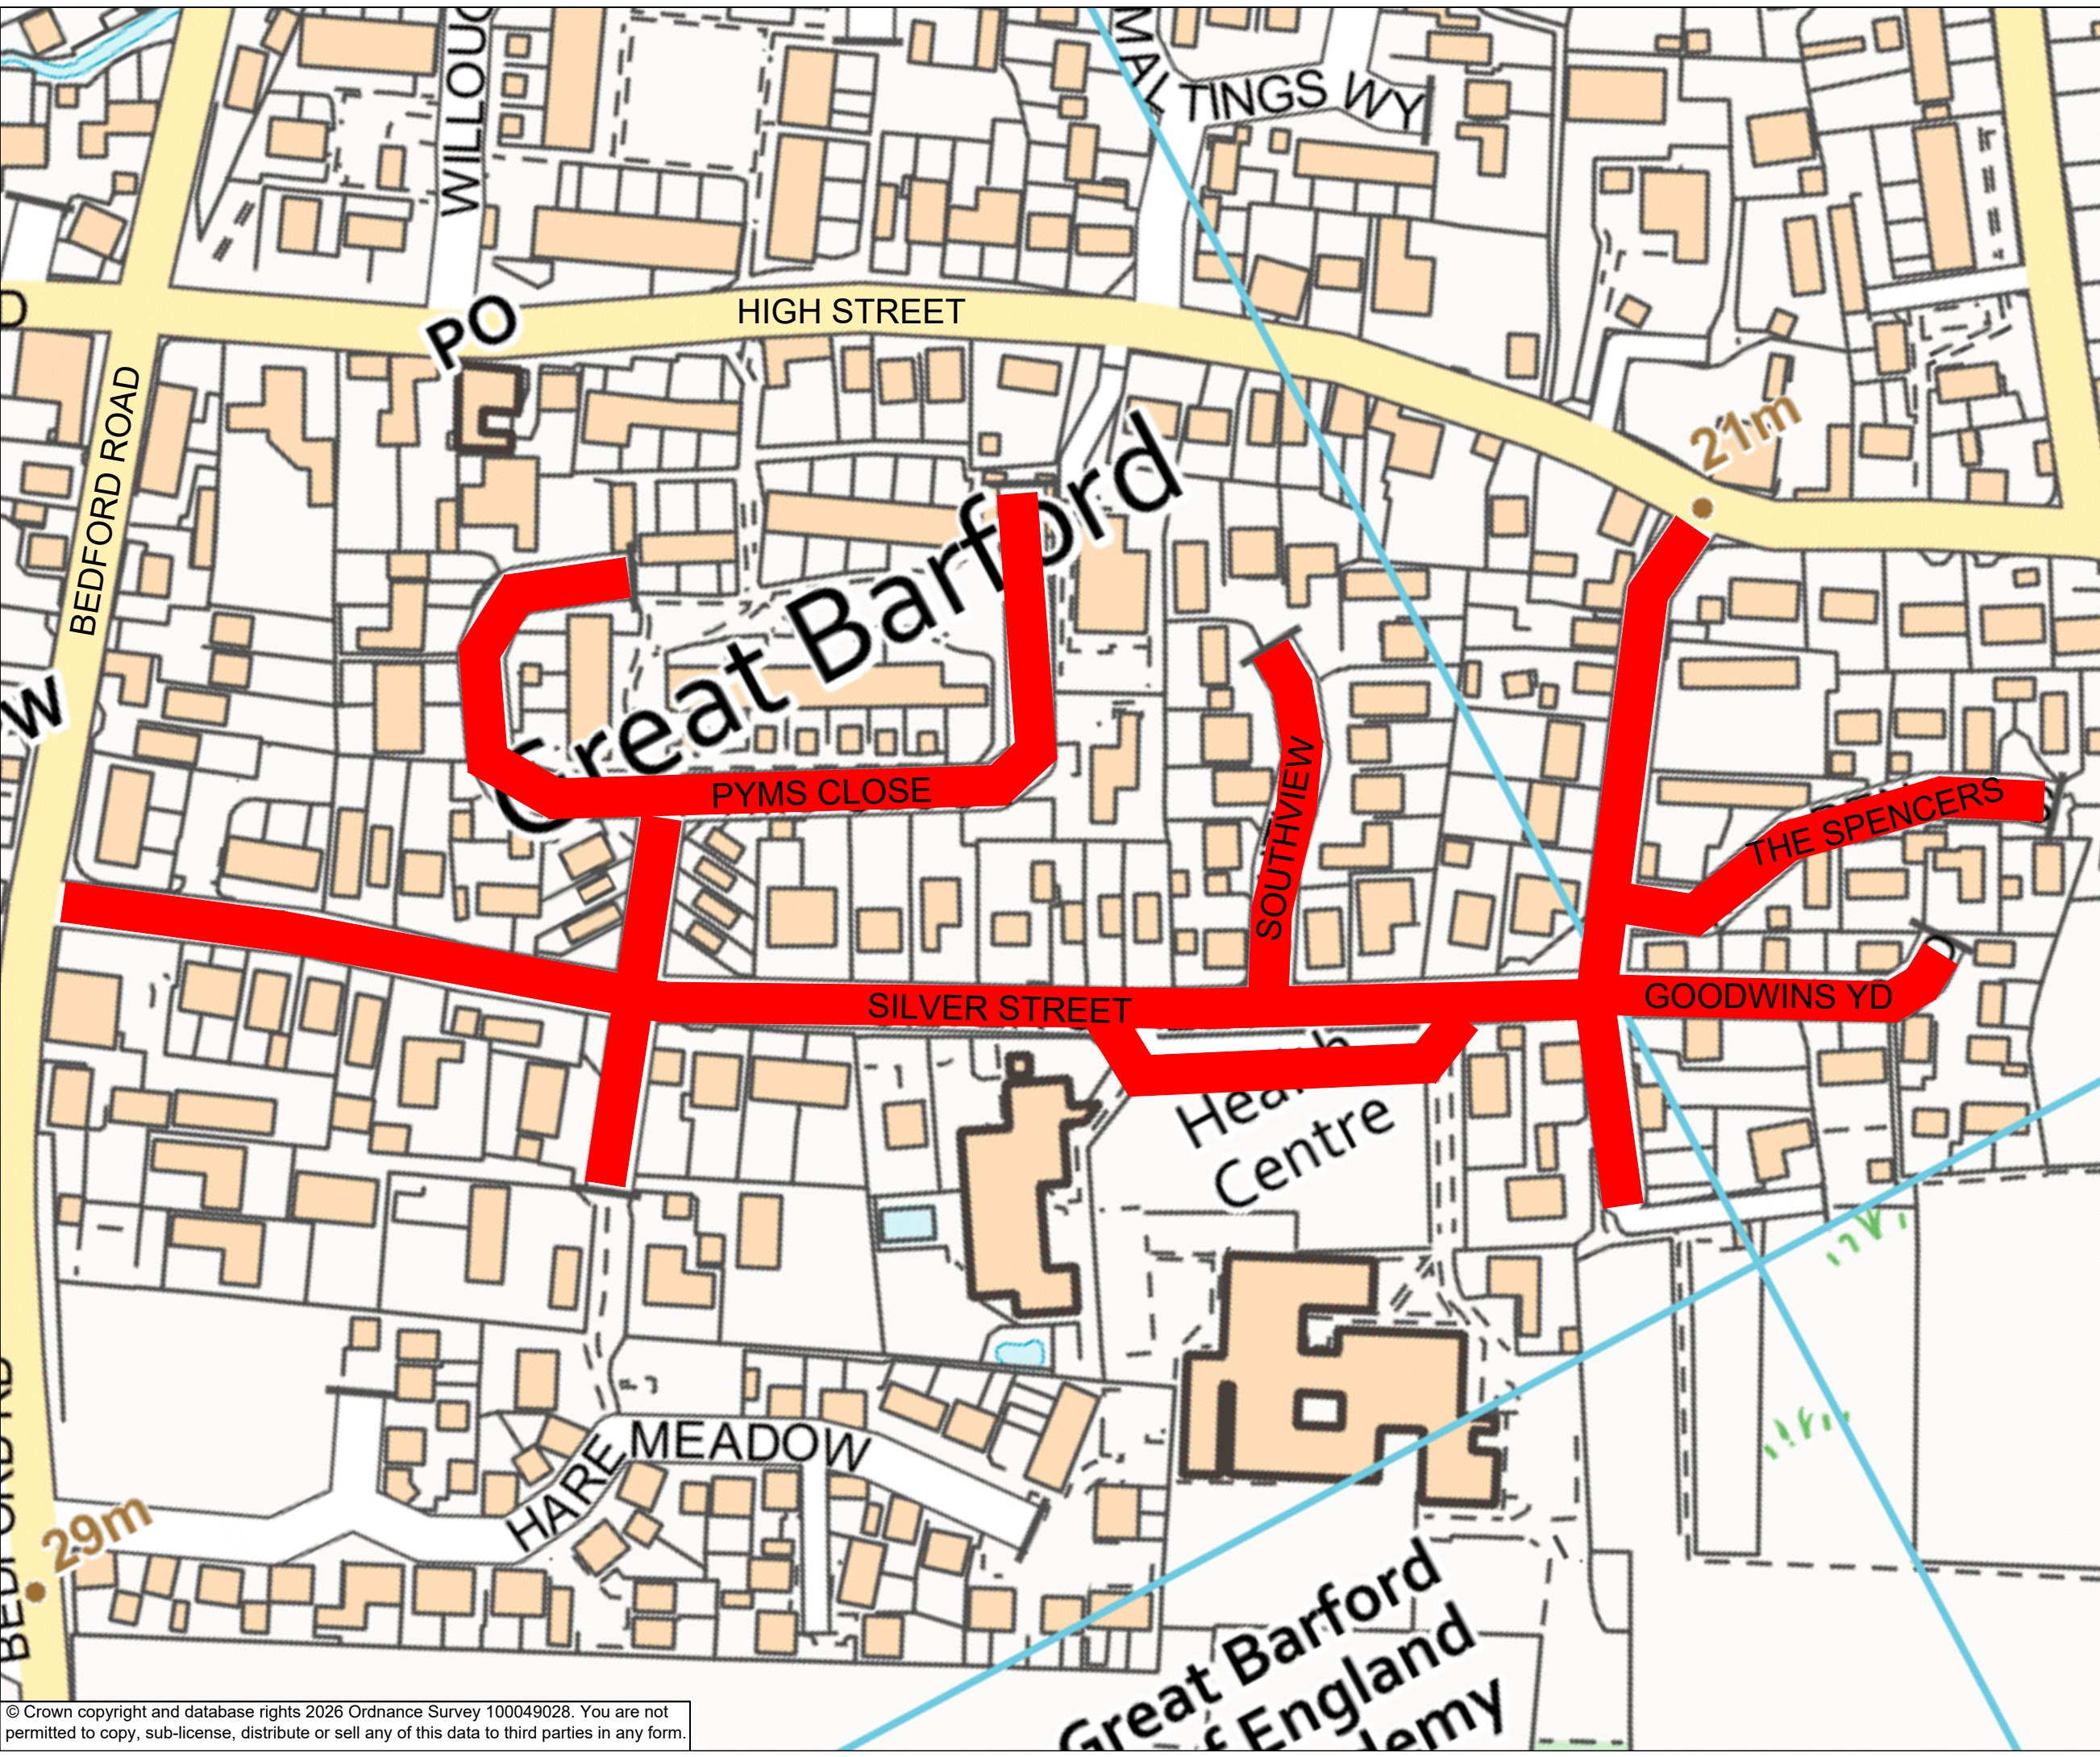

**Engineering Services**  
 BOROUGH HALL, CAULDWELL ST, BEDFORD, MK42 9AP  
 Tel. (01234) 267422

CLIENT  
**Environment**

SCHEME  
 Carriageway Resurfacing 2025-26  
 Silver Street, Great Barford

DRAWING TITLE  
**TRO Proposed 20mph Zone**

DRG No.  
**CW2023.100.07**

DRG STATUS  
**Construction**

SCALE @ A3	DATE	DRAWN	CHECKED
NTS	17/02/2026	LH	TB

© Crown copyright and database rights 2026 Ordnance Survey 100049028. You are not permitted to copy, sub-license, distribute or sell any of this data to third parties in any form.