



INSET A




INSET B

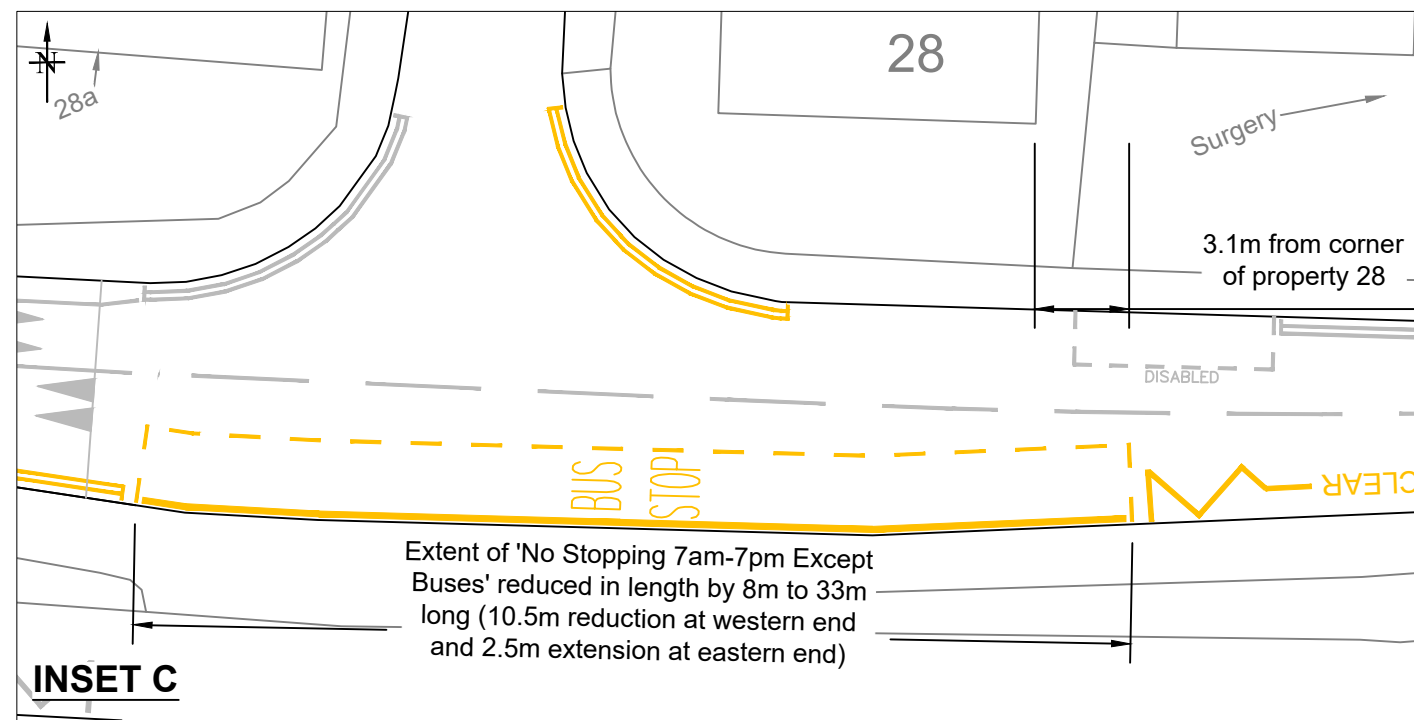


INSET C

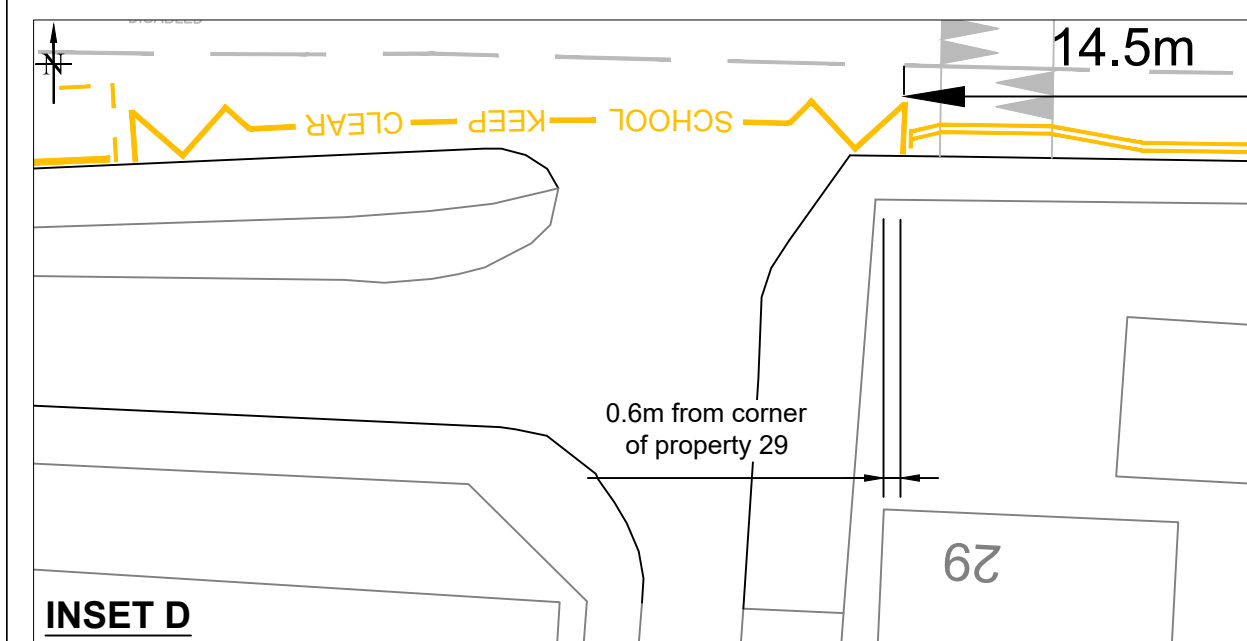

INSET D

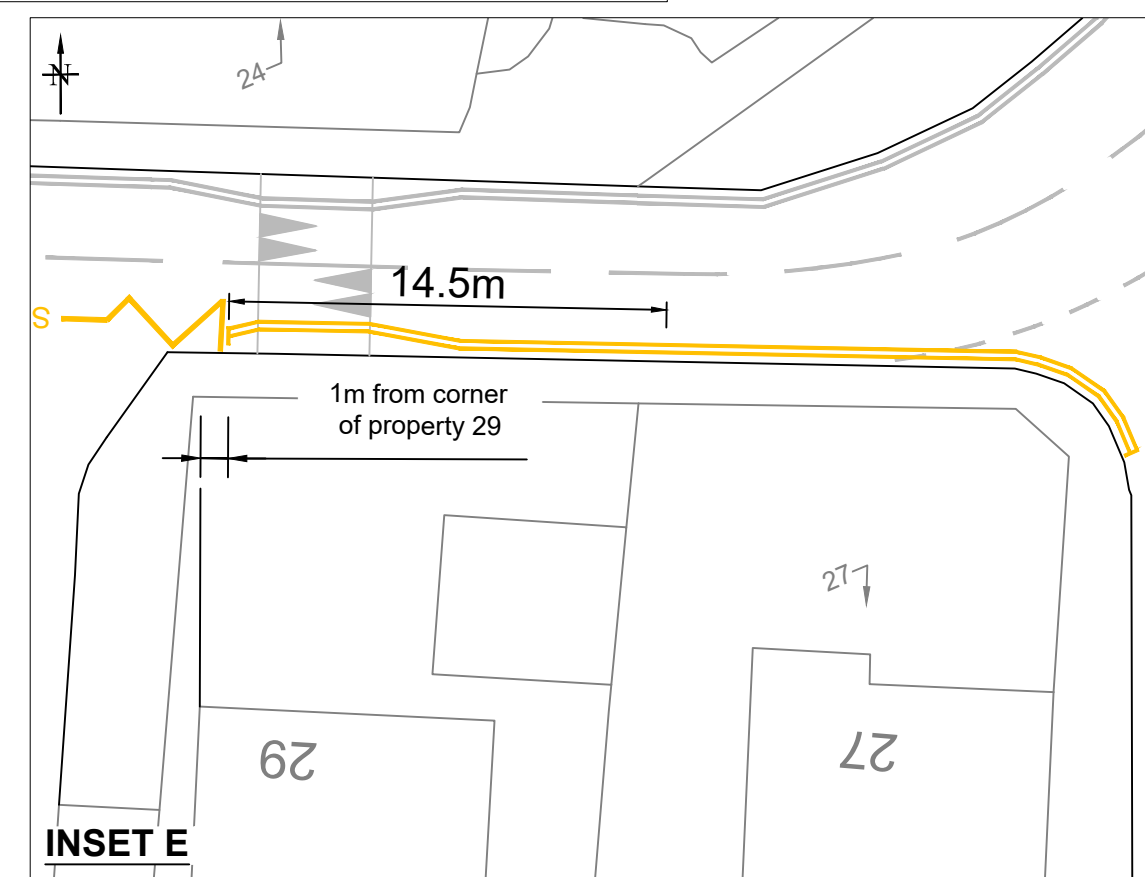

INSET E

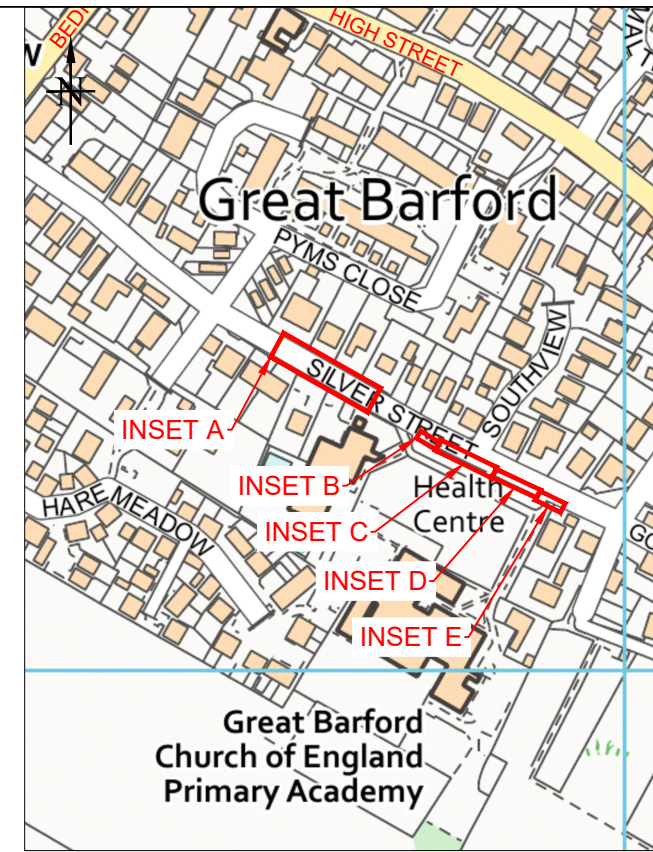

13/02/2026	First Issue	0	LH
DATE	AMENDMENTS	REV	BY



Engineering Services
BOROUGH HALL, CAULDWELL ST, BEDFORD, MK42 9AP
Tel. (01234) 267422

CLIENT
Environment

SCHEME
**Carriageway Resurfacing 2025-26
Silver Street, Great Barford**

DRAWING TITLE
**TRO Proposed
Parking Restrictions**

DRG No.
CW2023.100.06

DRG STATUS
Construction

SCALE @ A3	DATE	DRAWN	CHECKED
NTS	13/02/2026	LH	TB